




PROPOSED F.F. PLAN

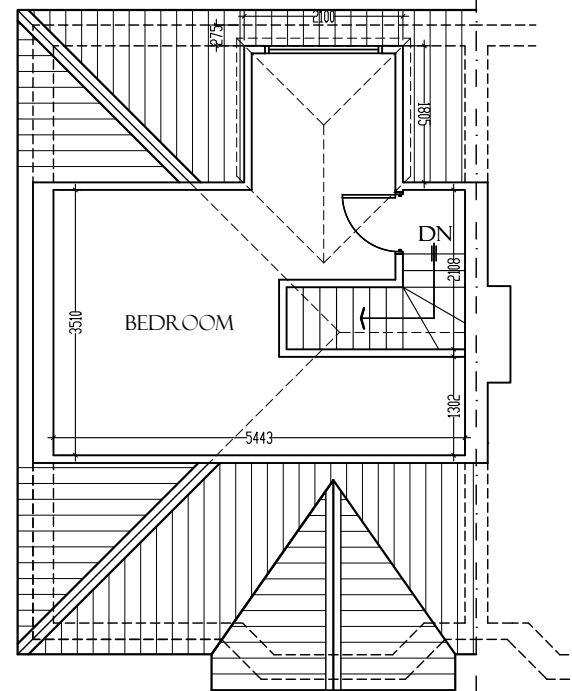

PROPOSED LOFT PLAN

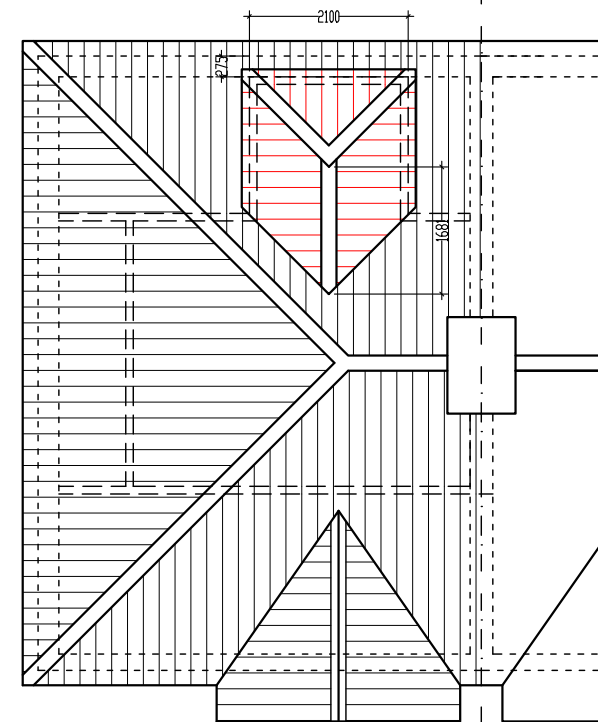

PROPOSED ROOF PLAN

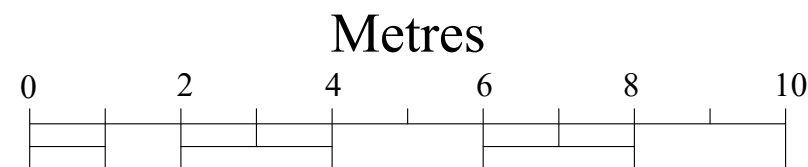

Metres  
Scale: 1:100

## NOTES

*Plan And Build London Ltd*  
(Architecture, Design and Structure)  
228 High Street  
Barnet  
EN5 5TD  
Tel: 07961-161810  
E-mail: [sales@planandbuild.net](mailto:sales@planandbuild.net)  
[www.planandbuild.net](http://www.planandbuild.net)

## Project Title

ADDITION OF A REAR  
DORMER

## Project Address

9 MILL ROAD,  
WEST DRAYTON,  
UB7 7EQ

## Drawing Title

PROPOSED PLANS

## Date

24 DECEMBER 2022

## Dwg No.

PB-22/9MILL/03

## Scale

1:100