



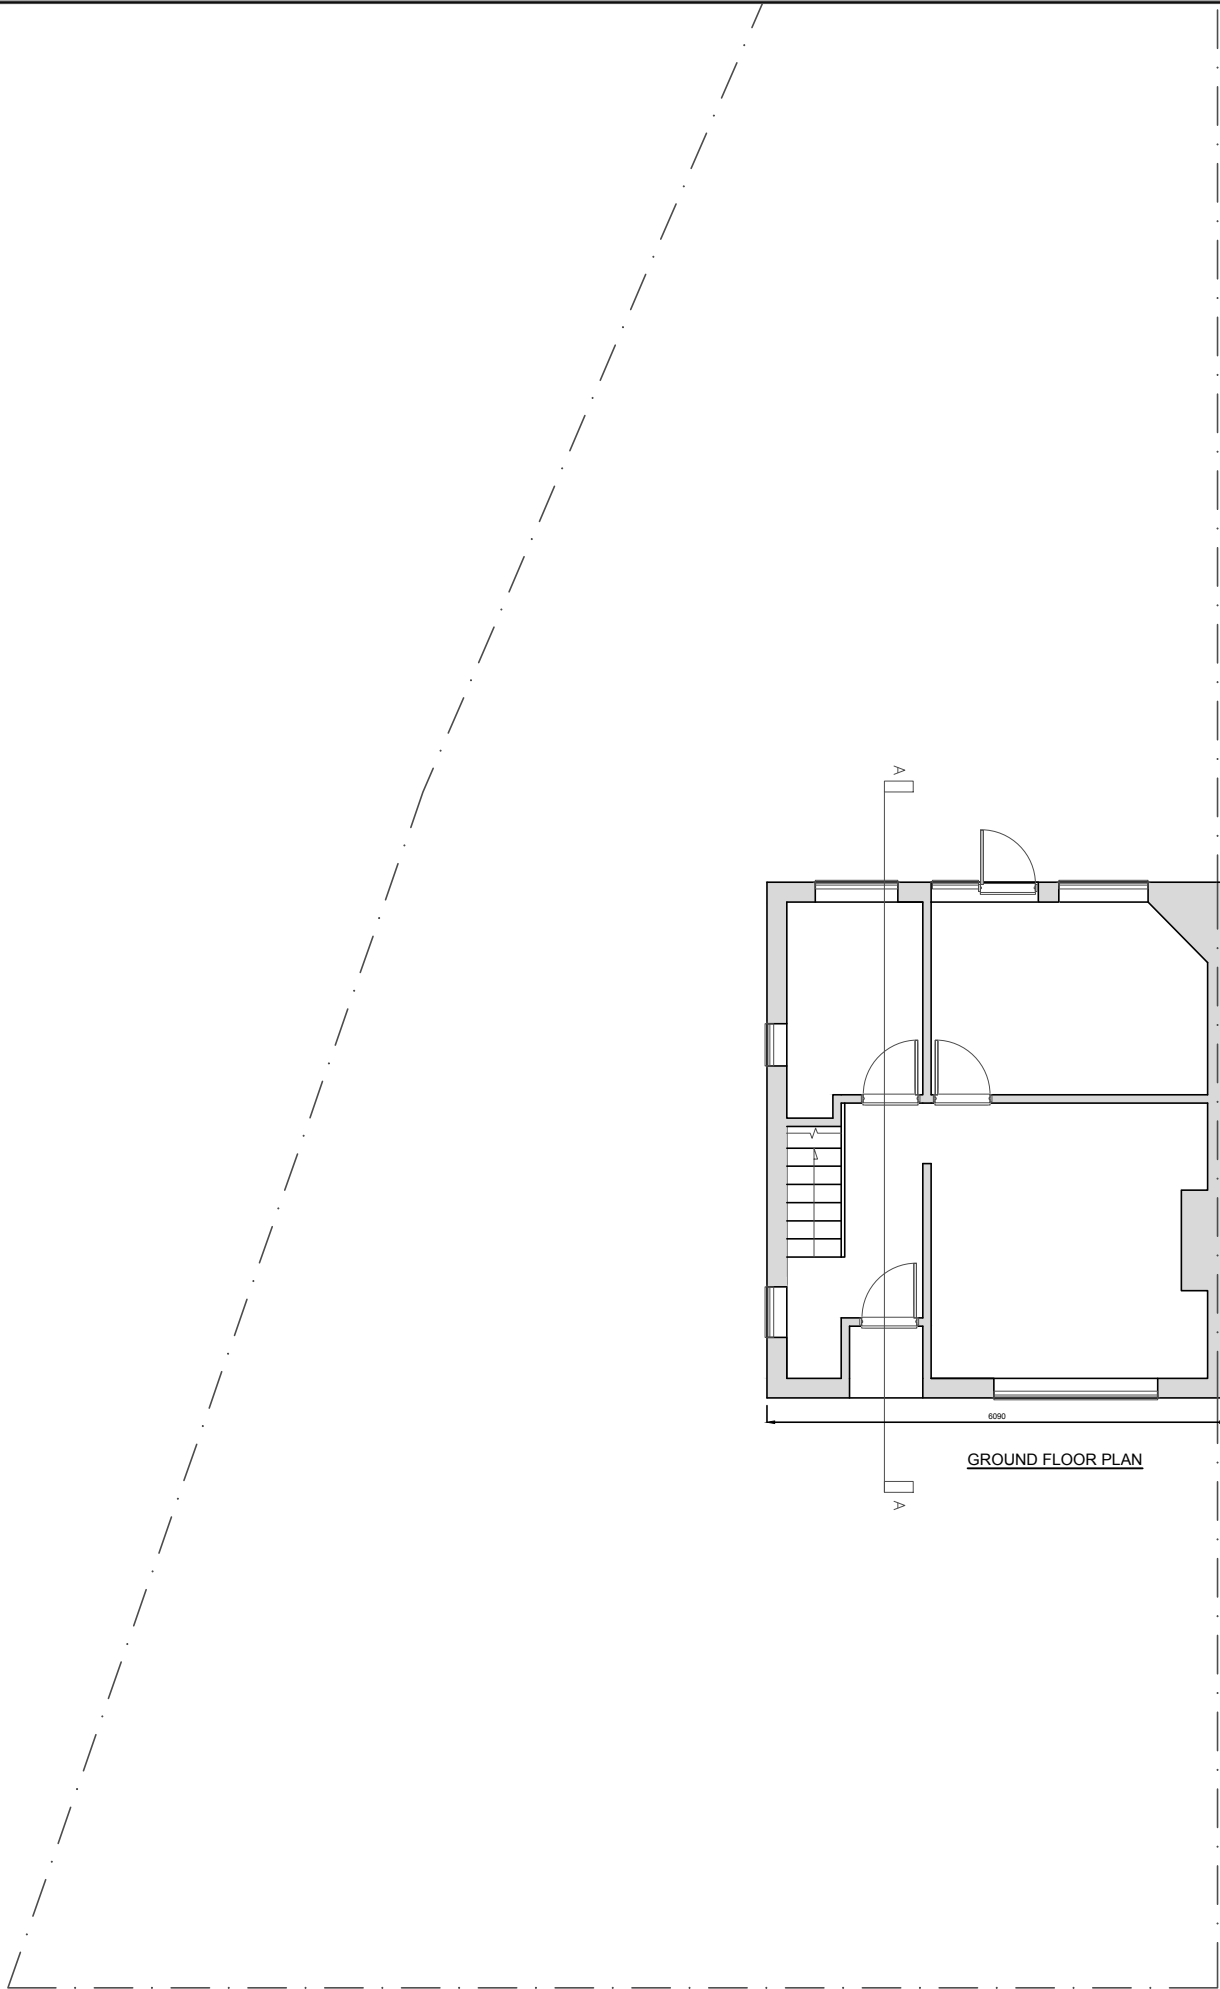

GROUND FLOOR PLAN

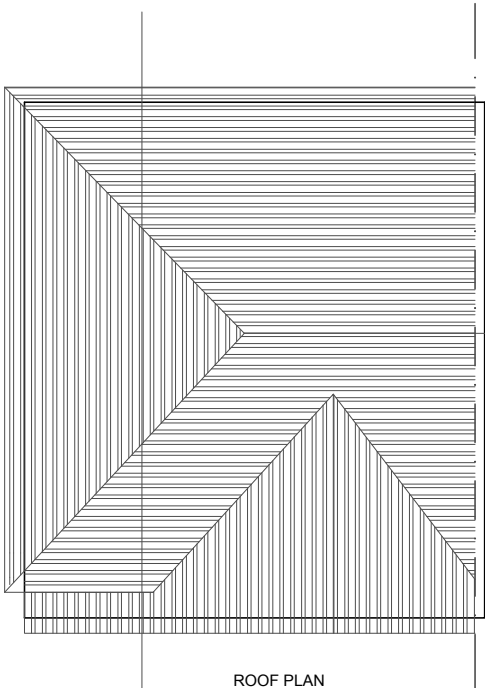

ROOF PLAN



EXISTING LAYOUT



Notes:

GENERAL NOTES: This drawing is for information purposes only. Intended to be used by the individual or entity to whom it is addressed. Distribution or copying of this drawings is strictly prohibited. All dimension are in millimeters. All dimensions and levels to be checked on site. The Architect to be notified of any discrepancies. Drawings should be printed at 1:1 page size A3. To scale from the drawing use the scale bar provided. All works if applicable, must comply with current Building and Water regulations. The contractor has ensured, during demolition work, no distress or movement to walls, floors and roof to the subject and adjoining building. All structural concrete to be grade C35 UNO. All Structural steel to be grade S275 UNO. All Steel to be covered with 2 layers of 12.5mm plasterboard to achieve 60 min fire resistance. All supporting walls and structural works to be read in conjunction with structural engineer's details. structural steelwork (where used) to meet current building regulations. .

C		-	-
B		-	-
INITIAL DRAWINGS		AF	-

REV:	DESCRIPTION:	BY:	DATE:
STATUS:		FINAL	



AA DRAFTING
SOLUTIONS LTD

Web: www.aadrafting.co.uk
Email: info@aadrafting.co.uk
Tel: 0208 068 6981

CLIENT:	Mr Robert Sam – Yorke 46 Thornton Av Hillingdon UB7 9JU
ARCHITECT:	AA DRAFTING SOLUTIONS 3–7 Sunnyhill Road London SW16 2UG

SITE:	46 Thornton Av UB7 9JU		
TITLE:	EXISTING DRAWINGS PLANS		
SCALE AT A3:	DATE:	DRAWN:	CHECKED:
1:100	30/10/20	AF	AM
PROJECT NO:	DRAWING NO:	REVISION:	
0640	A3/01	A	