




Notes

©Crown Copyright and database rights 2023 OS Licence no. 100019980

Site Area: 170.06.5m²

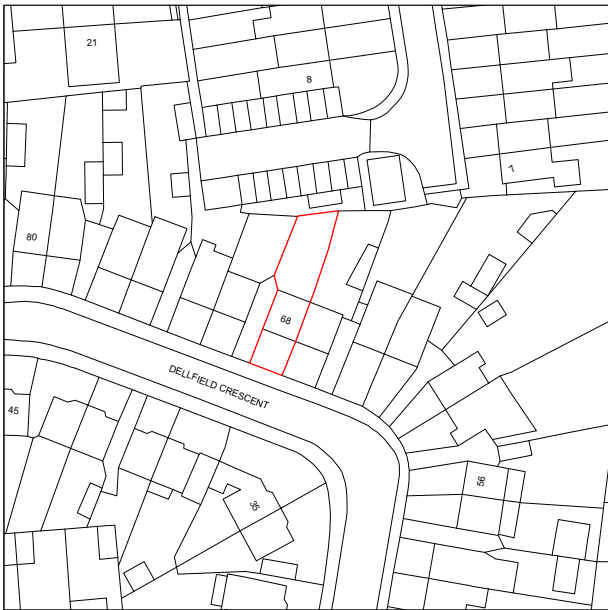


-	-	-	-	-
Revision notes				

  

www.masonwoodgroup.co.uk
gc@masonwoodgroup.co.uk
020 7118 5040

client Navin Mahabeer		
project 68 Dellfield Crescent, Uxbridge UB8 2EU		
drawing SITE LOCATION PLAN		
date June. 2023	scale 1:1250 at A4	project no 2023.021
work stage 1	drawing no S01	revision -

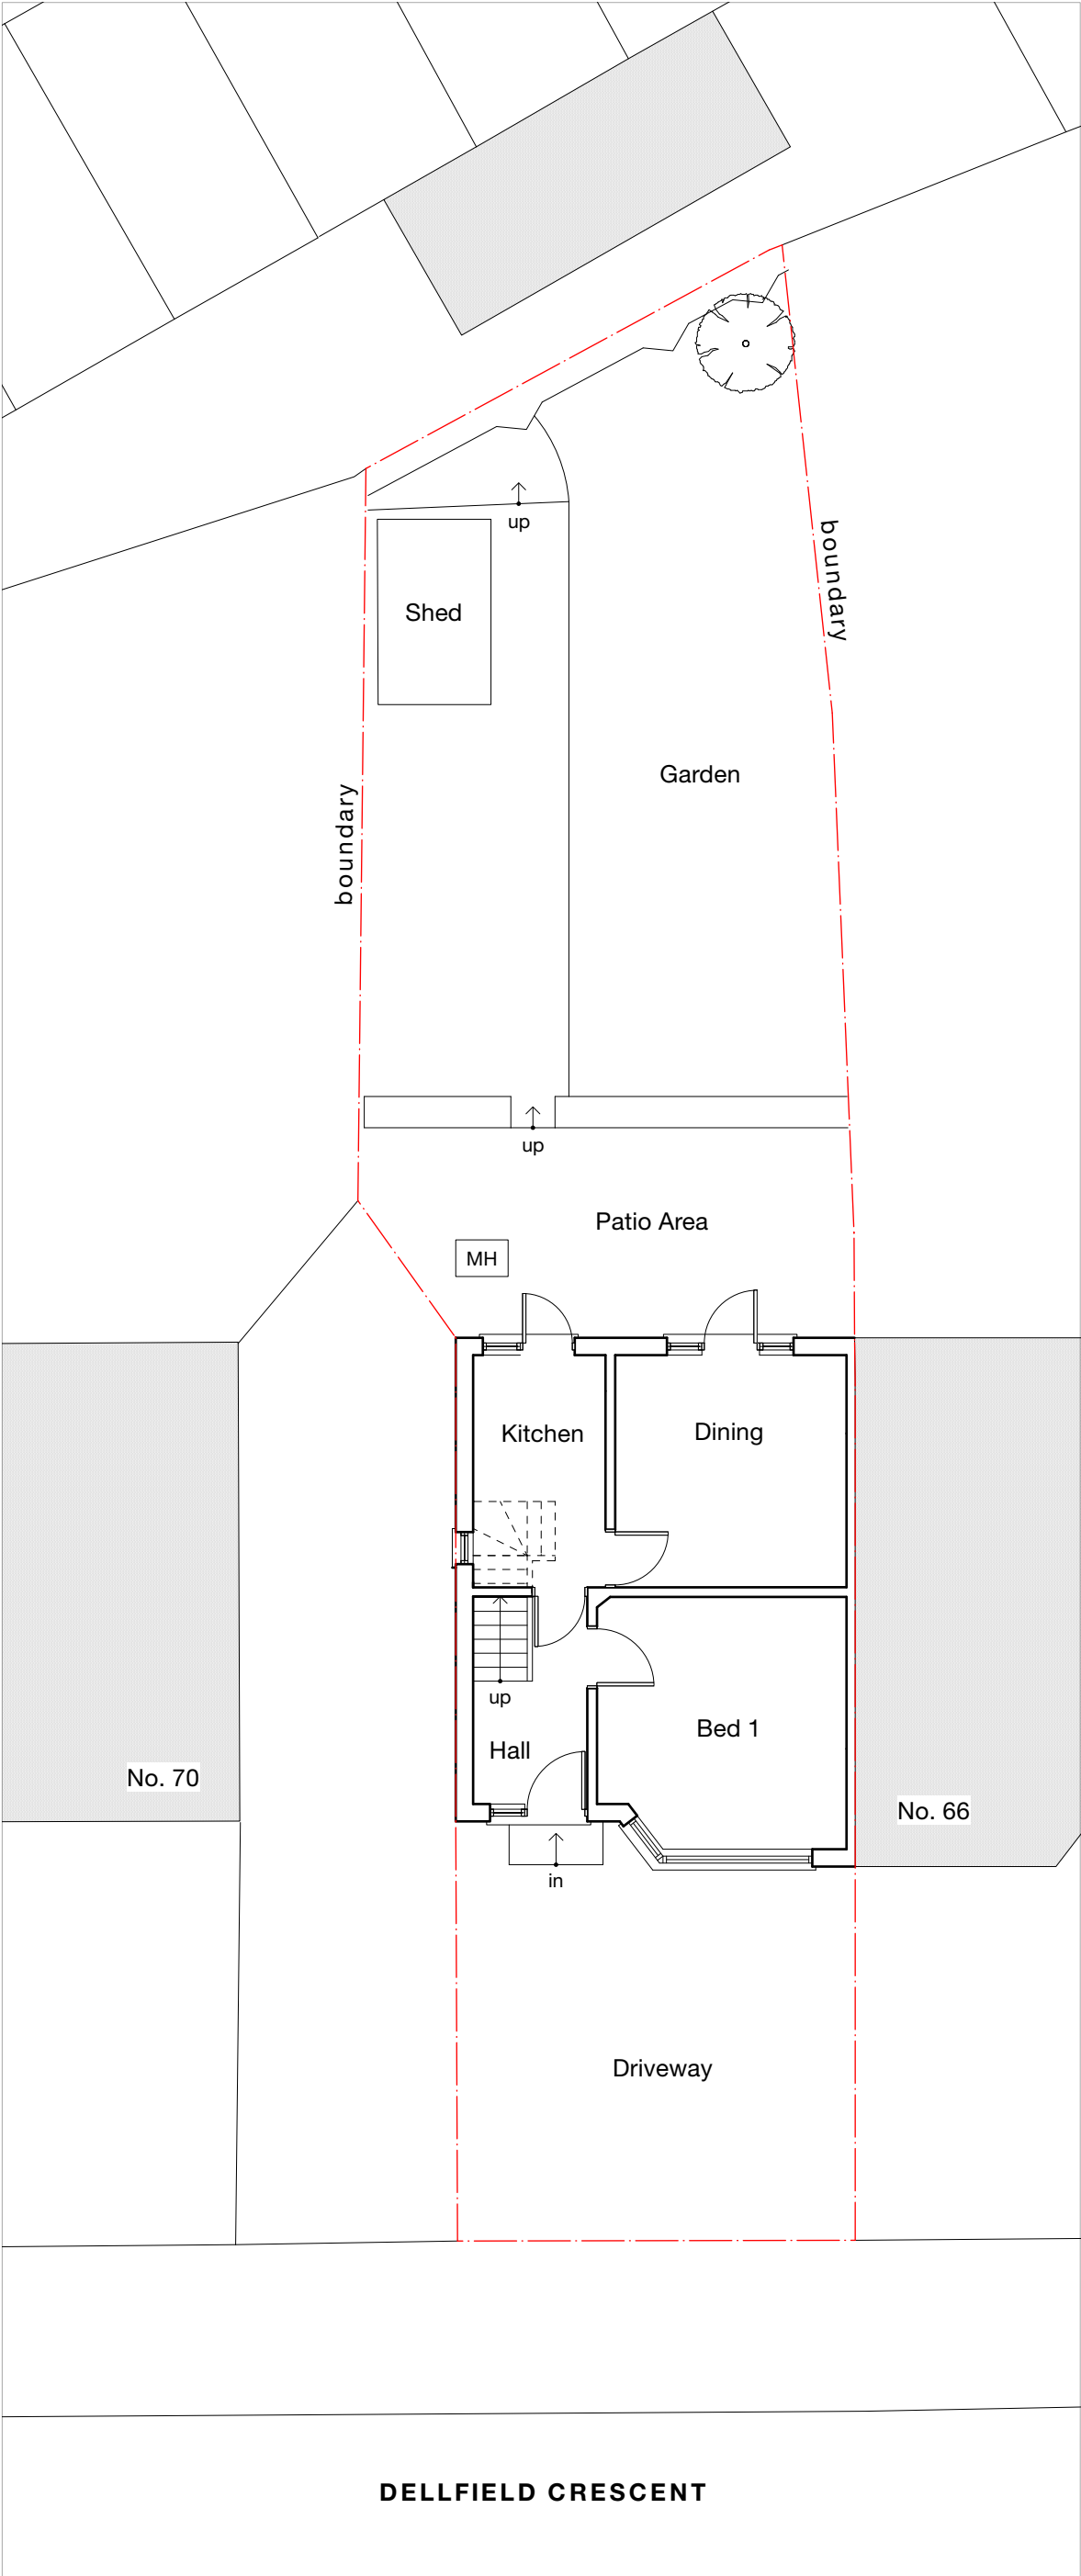

-	-	-	-
Revision notes			



client
Navin Mahabeer

project
68 Dellfield Crescent, Uxbridge UB8 2EU

drawing
EXISTING GROUND FLOOR

date
June. 2023

work stage
1


scale
1:100 at A3


drawing no
S02

project no
2023.021

revision
-

www.masonwoodgroup.co.uk
gc@masonwoodgroup.co.uk
020 7118 5040

 

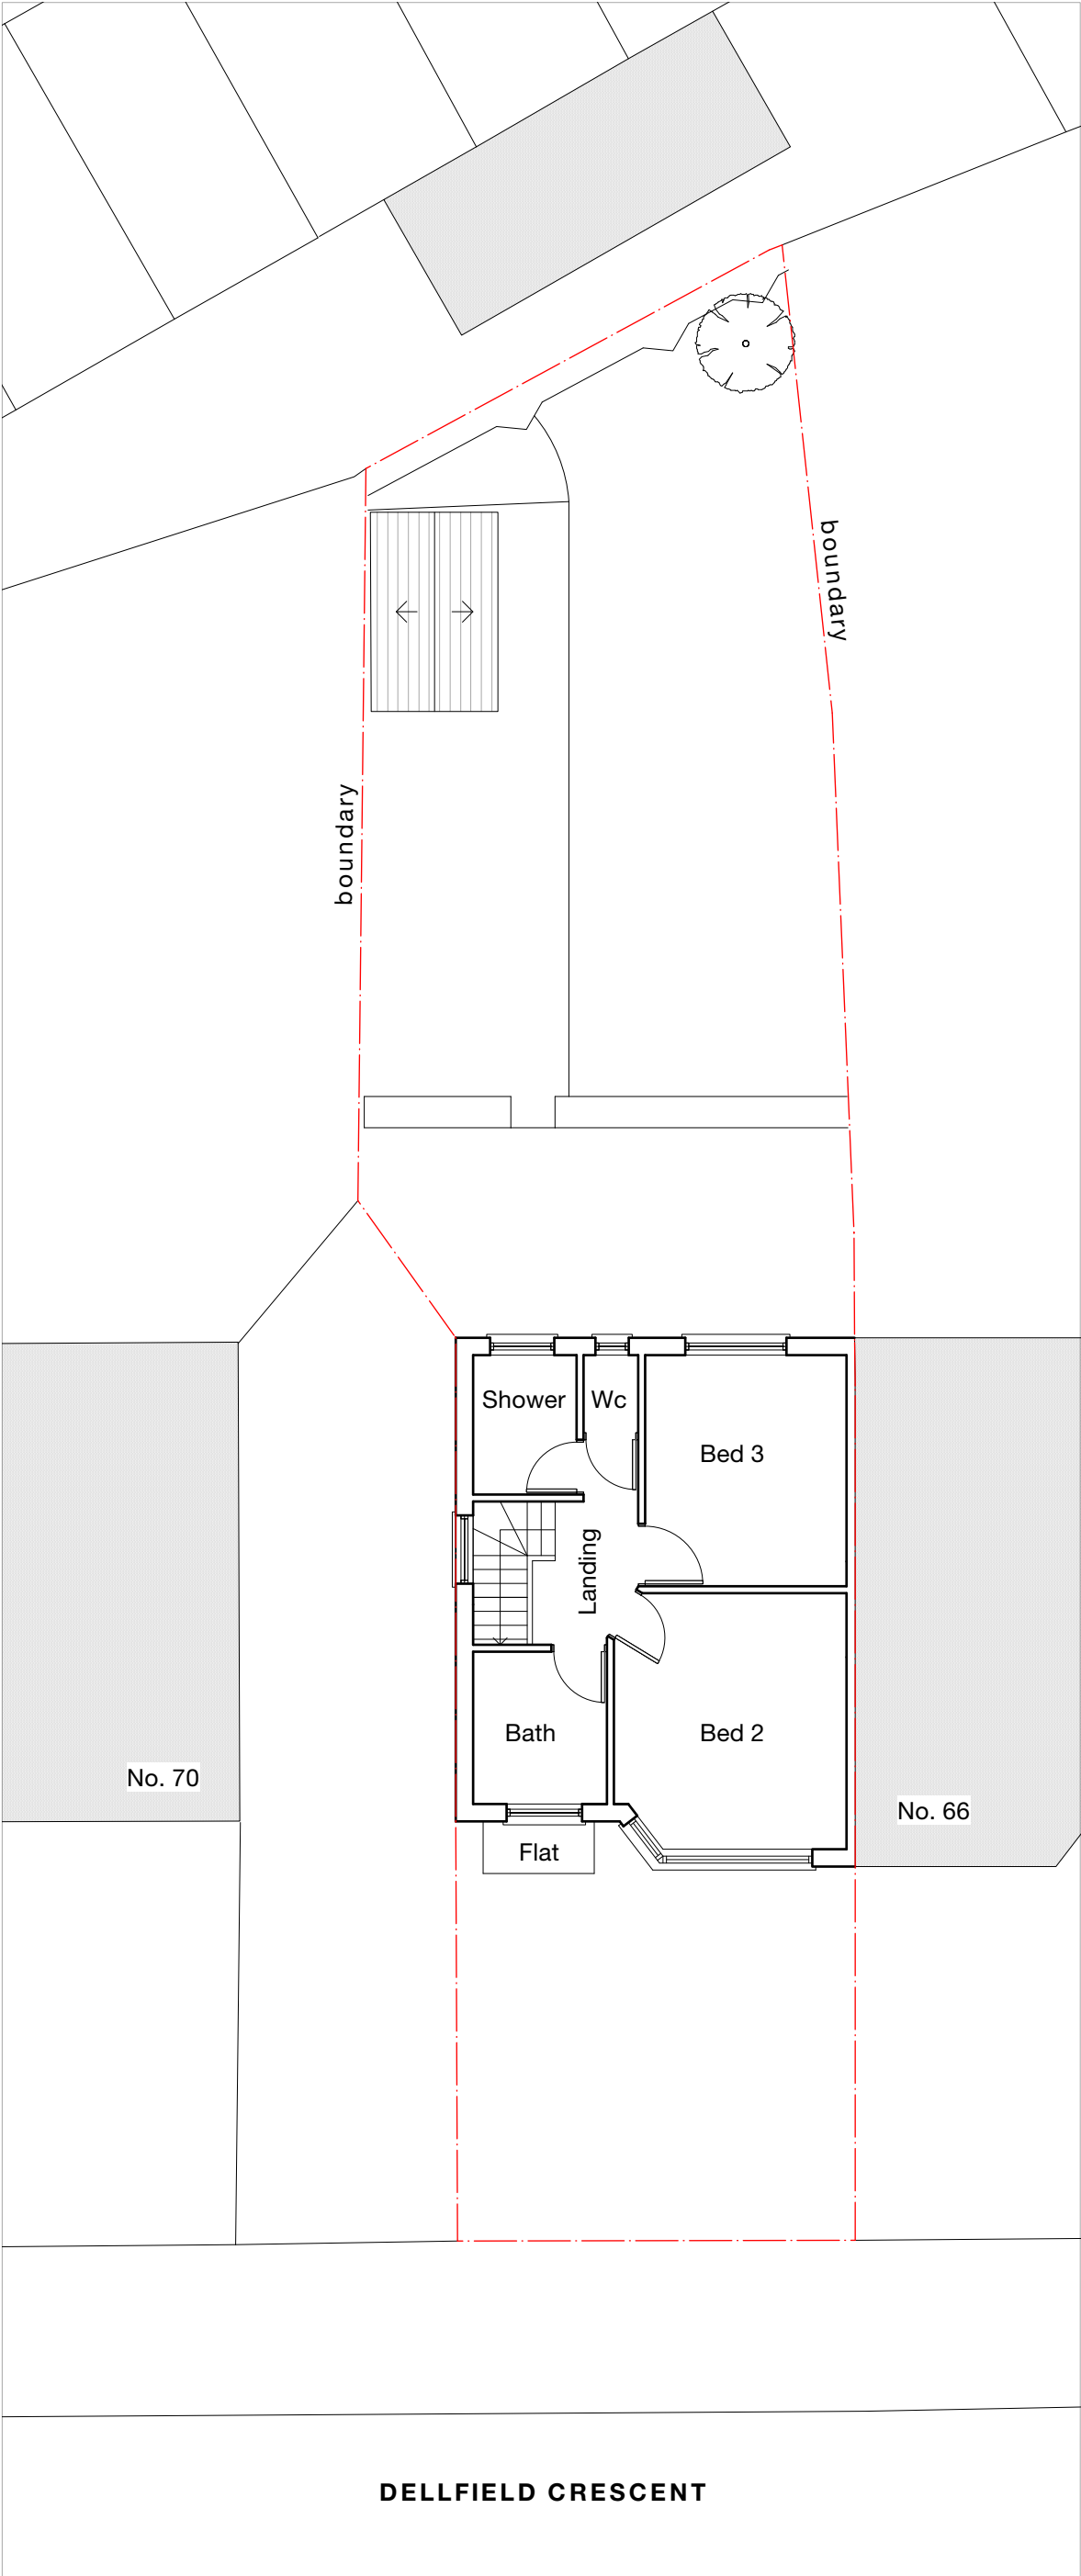

-	-	-	-
Revision notes			





www.masonwoodgroup.co.uk
gc@masonwoodgroup.co.uk
020 7118 5040

client
Navin Mahabeer

project
68 Dellfield Crescent, Uxbridge UB8 2EU

drawing
EXISTING FIRST FLOOR

date June. 2023	scale 1:100 at A3	project no 2023.021
work stage 1	drawing no S03	revision -

 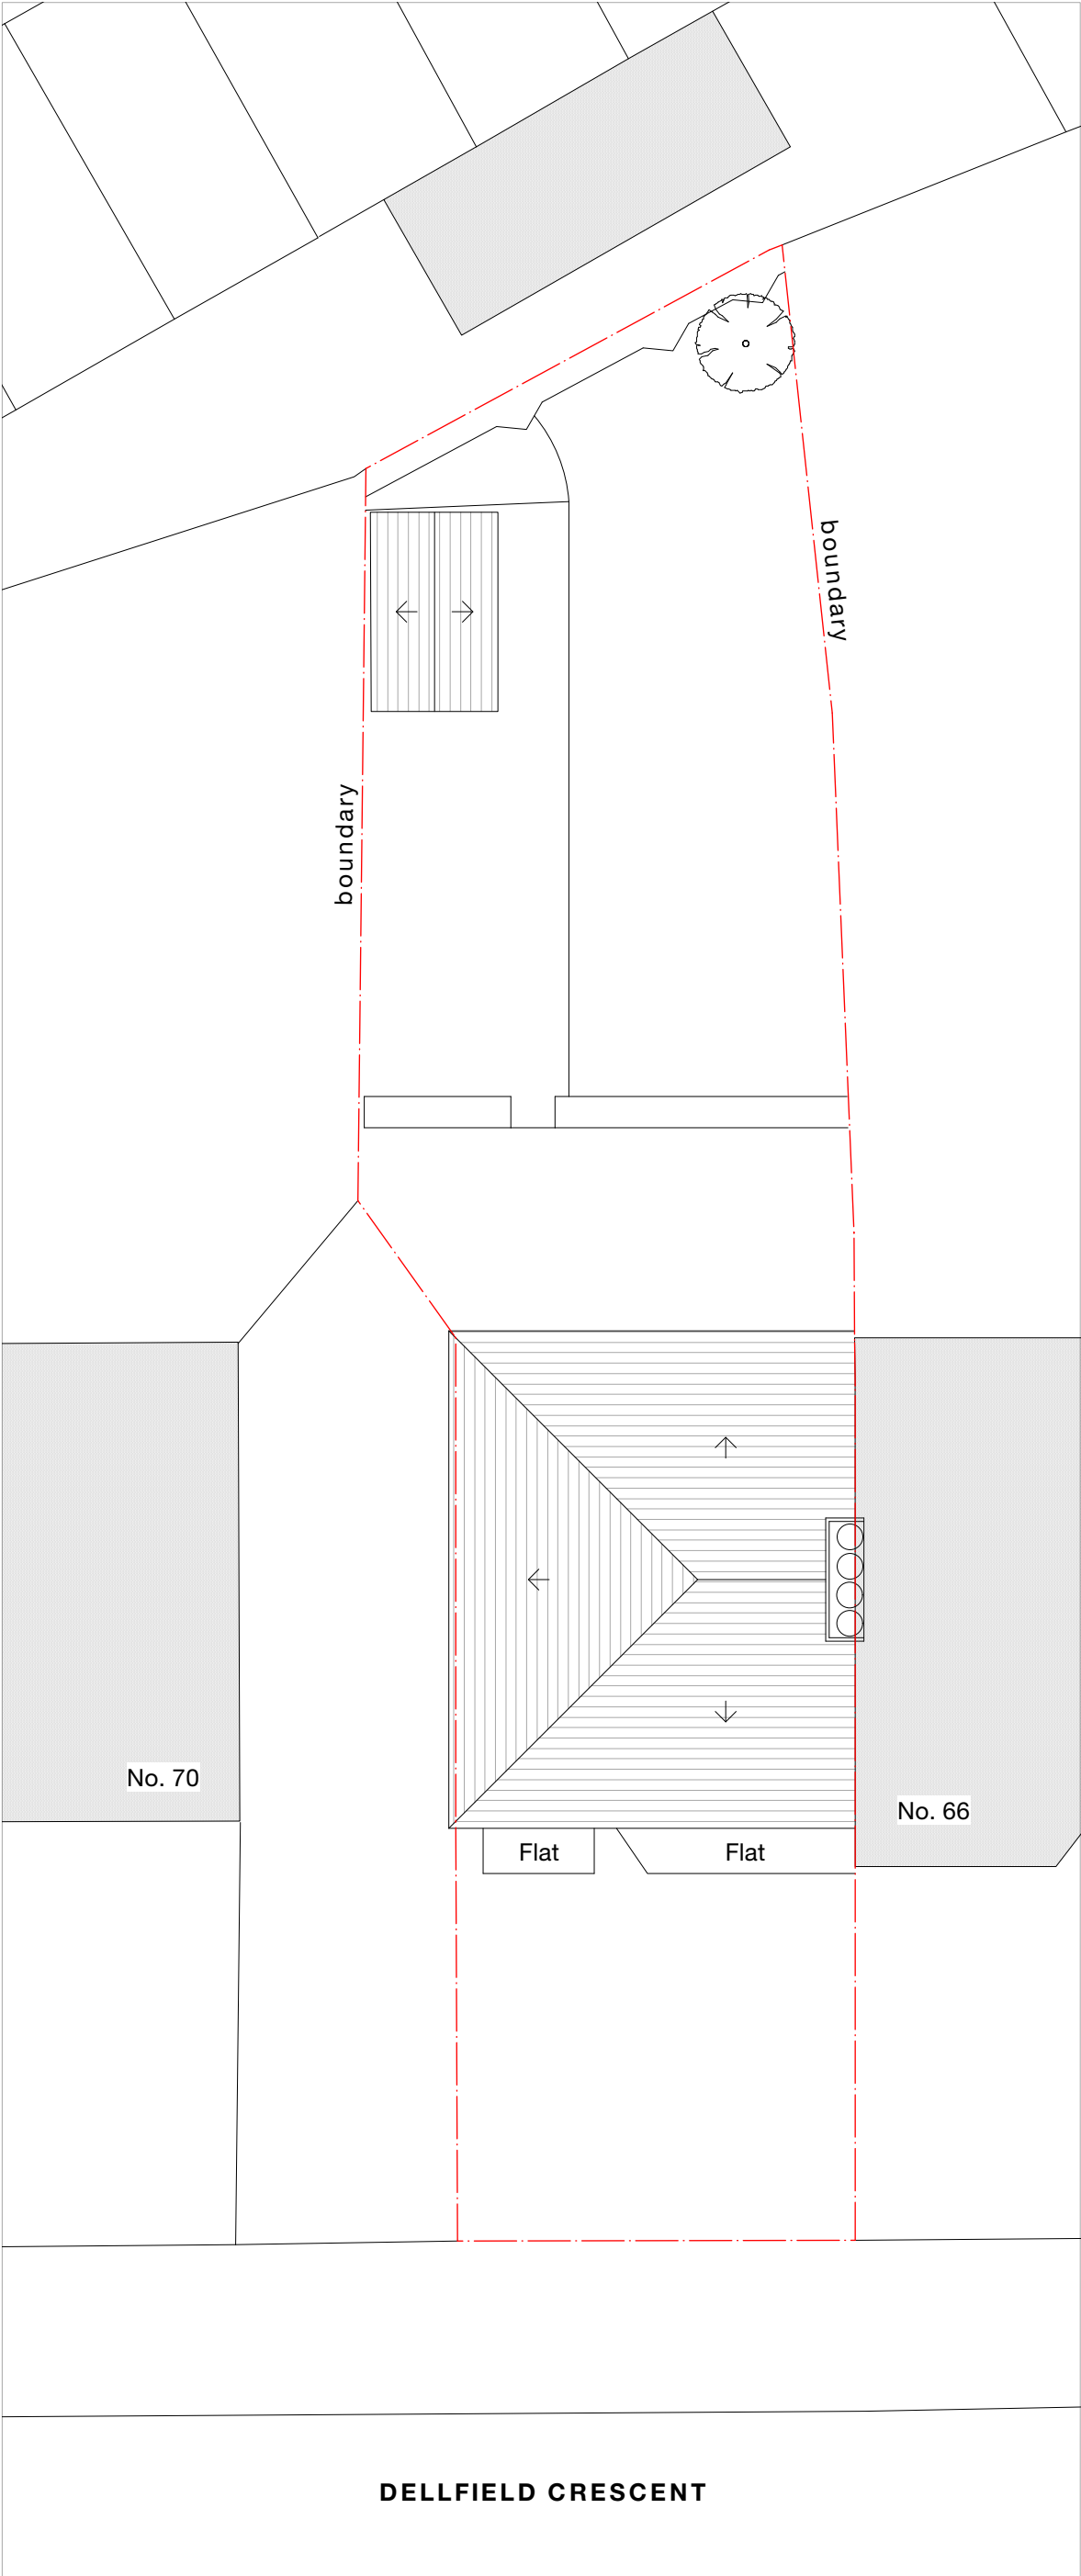

-	-	-	-	-
Revision notes				




www.masonwoodgroup.co.uk
gc@masonwoodgroup.co.uk
020 7118 5040

client
Navin Mahabeer

project
68 Dellfield Crescent, Uxbridge UB8 2EU

drawing
EXISTING ROOF PLAN

date June. 2023	scale 1:100 at A3	project no 2023.021
work stage 1	drawing no S04	revision -

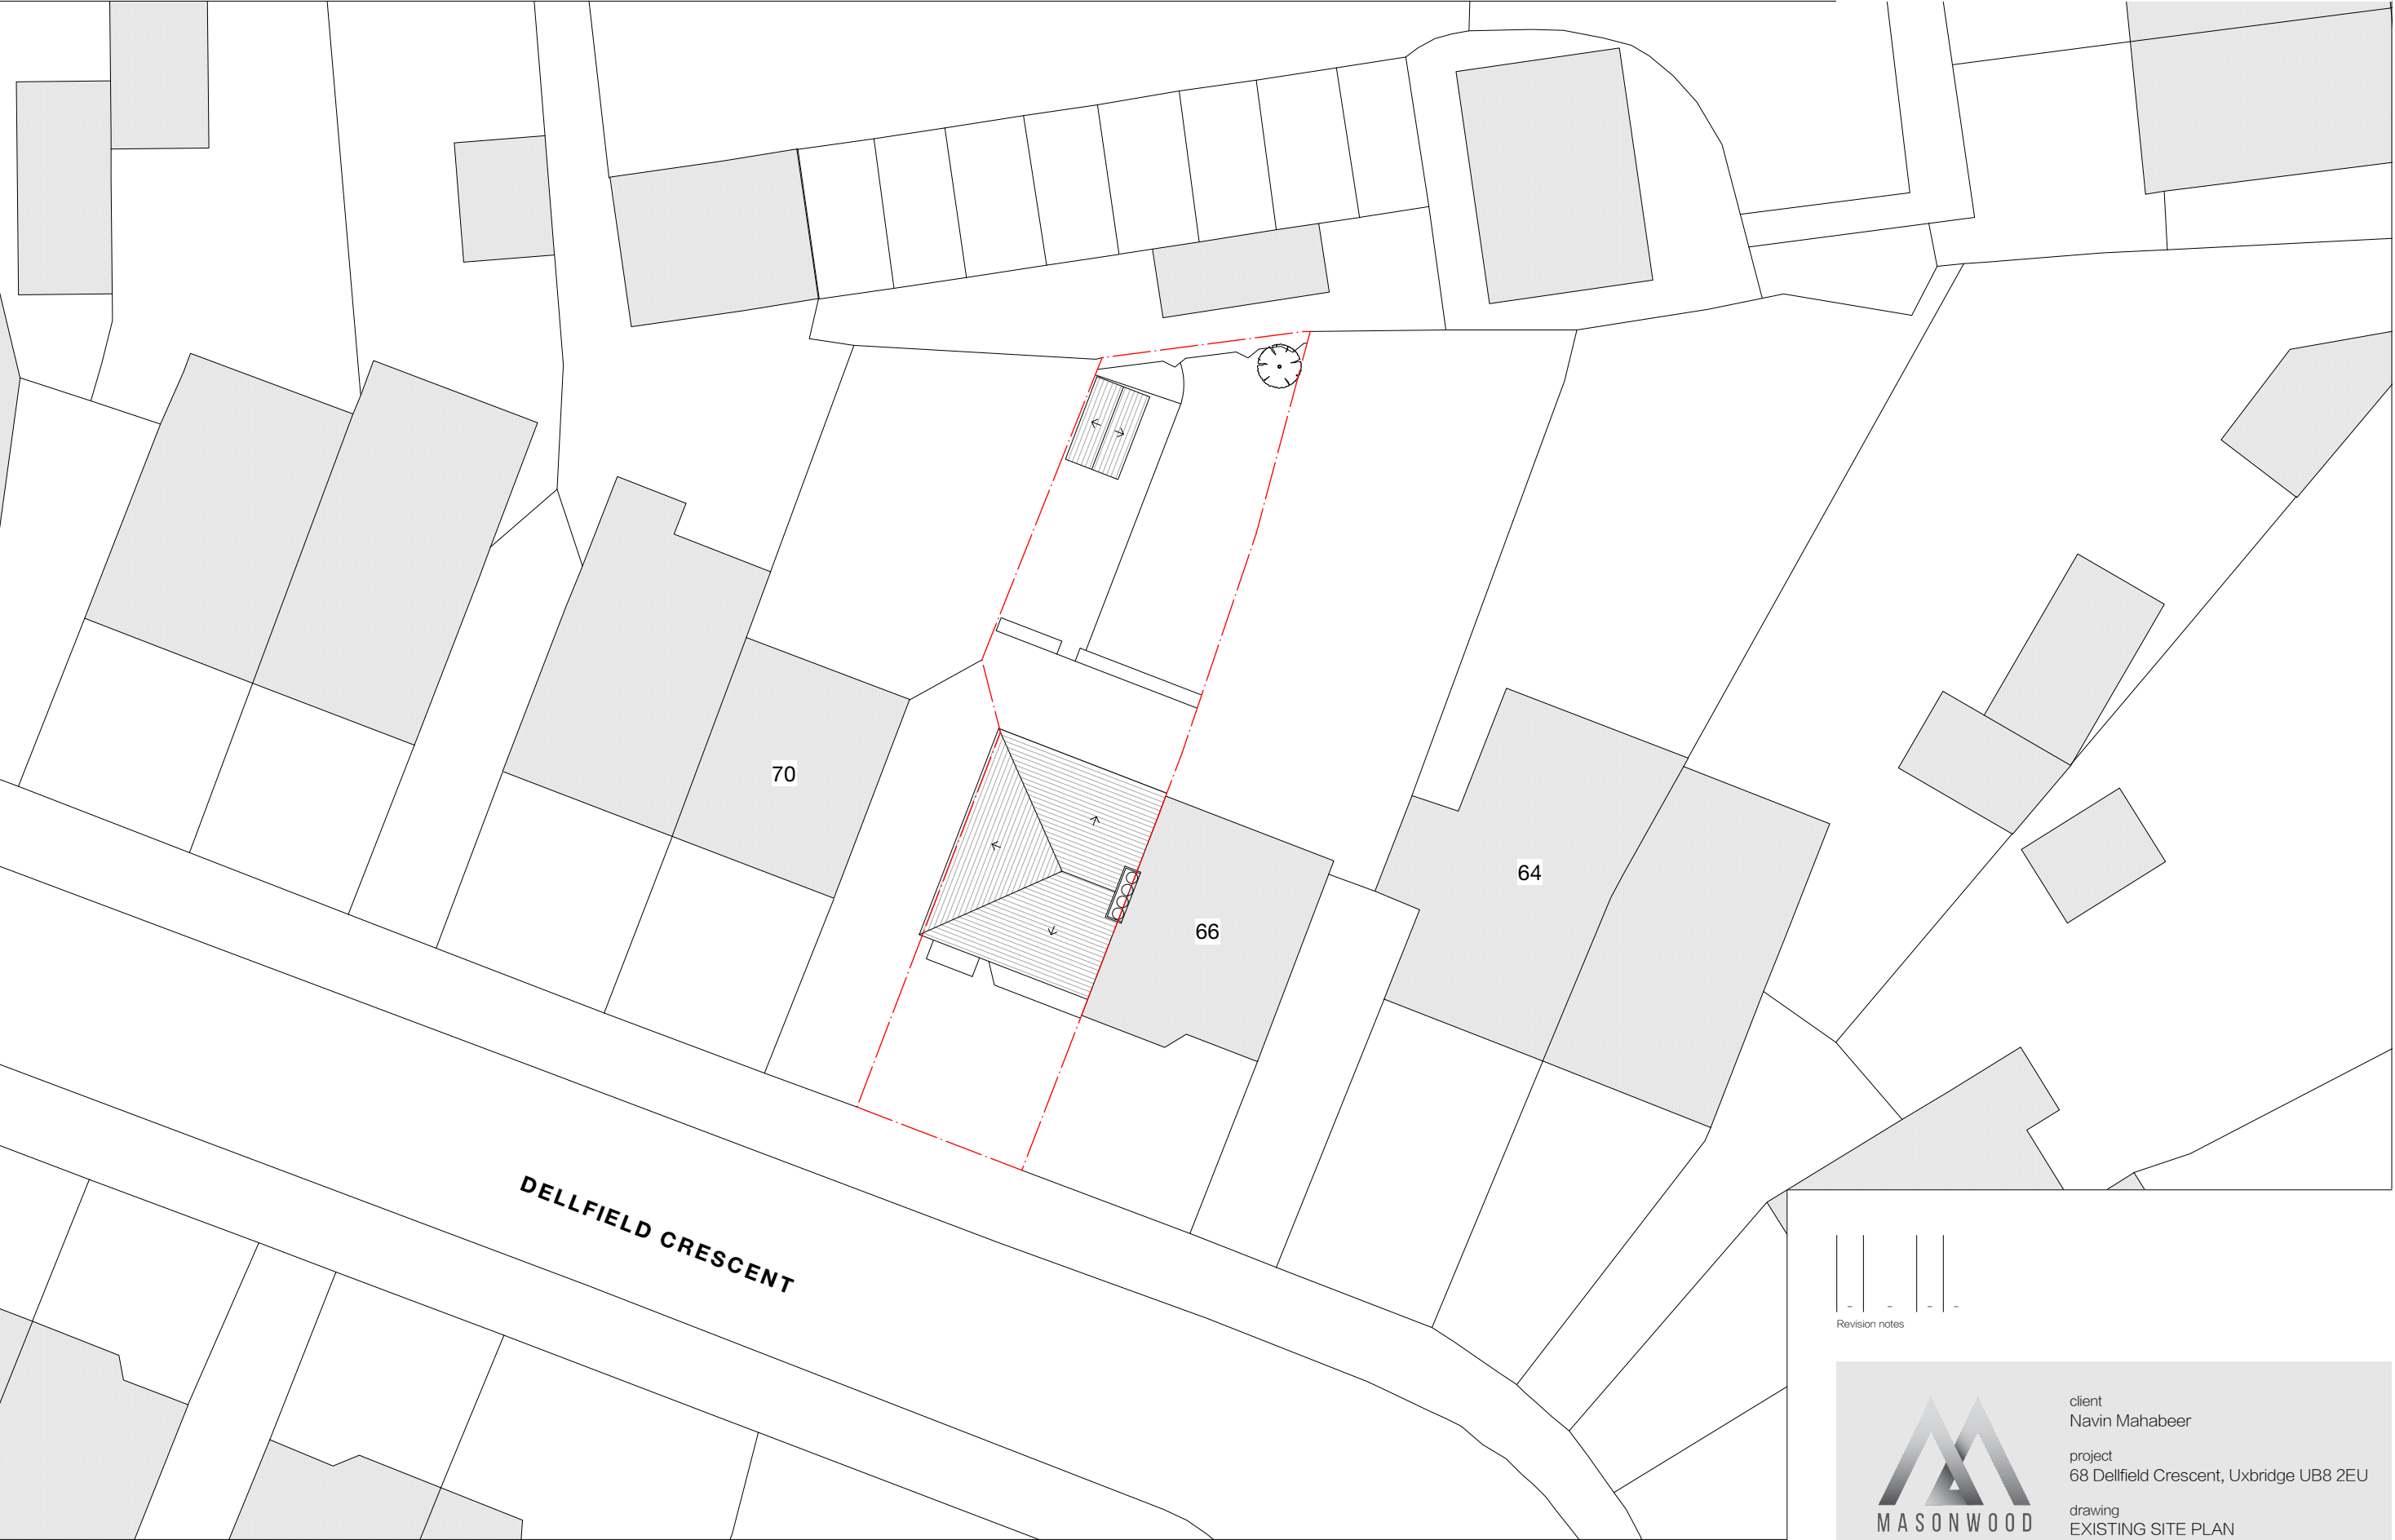

Notes

-	-	-	-	-
Revision notes				



www.masonwoodgroup.co.uk
gc@masonwoodgroup.co.uk
020 7118 5040

client
Navin Mahabeer


project
68 Dellfield Crescent, Uxbridge UB8 2EU

drawing
EXISTING SITE PLAN

date
June. 2023
work stage
1


scale
1:200 at A3
drawing no
S05

project no
2023.021
revision
-

 



SOUTH
Front

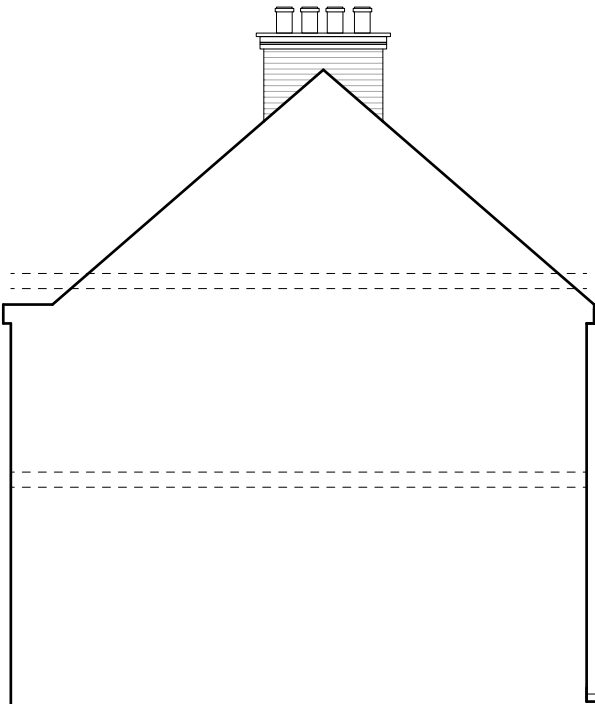

EAST
Section

-	-	-	-	-
Revision notes				





www.masonwoodgroup.co.uk
gc@masonwoodgroup.co.uk
020 7118 5040

client
Navin Mahabeer

project
68 Dellfield Crescent, Uxbridge UB8 2EU

drawing
EXISTING ELEVATIONS

date June. 2023	scale 1:100 at A3	project no 2023.021
work stage 1	drawing no S06	revision -



-	-	-	-	-
Revision notes				





MASONWOOD
DESIGN

client
Navin Mahabeer

project
68 Dellfield Crescent, Uxbridge UB8 2EU

drawing
EXISTING ELEVATIONS

date June. 2023	scale 1:100 at A3	project no 2023.021
work stage 1	drawing no S07	revision -

www.masonwoodgroup.co.uk
gc@masonwoodgroup.co.uk
020 7118 5040