



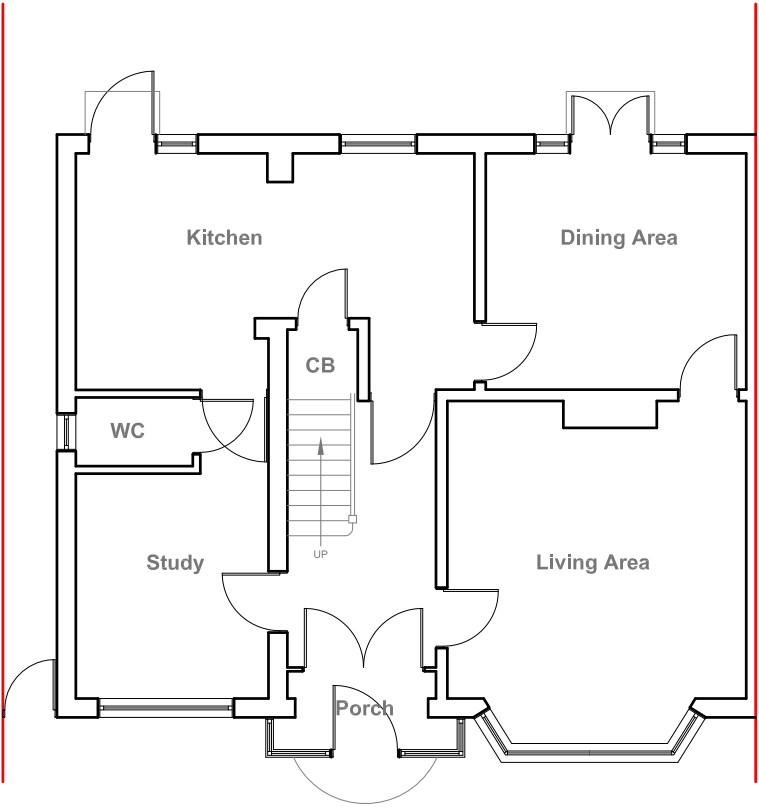


Original Ground Floor Plan
Scale 1:100



Original Front Elevation
Scale 1:100

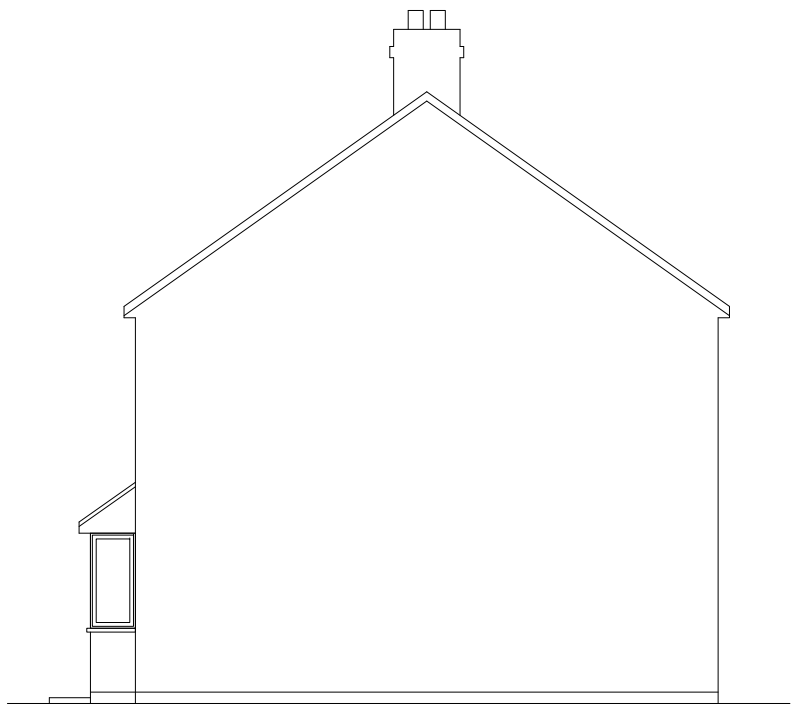

Original Side Elevation
Scale 1:100

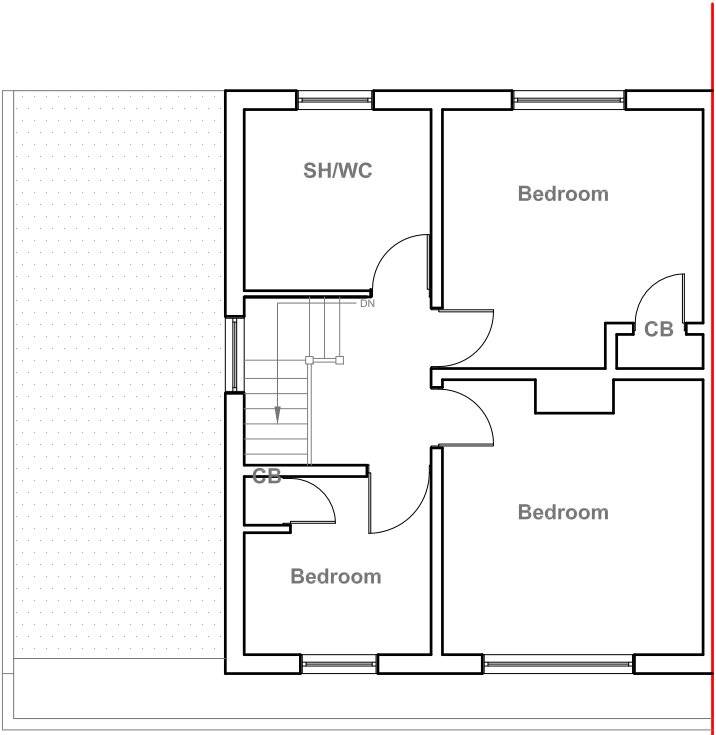

Original First Floor Plan
Scale 1:100





Original Rear Elevation
Scale 1:100



Original Side Elevation
Scale 1:100

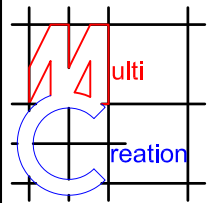


	Project: 21 Northolt Avenue, Ruislip, HA4 6SS	Title: Original Ground Floor Plan, First Floor Plan & Elevations	Scale: 1:100 @ A3
			Date: October 2024
			Drawing No.: 3734/01/JG
			Revision
239 Western Road, Southall, Middx, UB2 5HS Tel: 020 8571 1369 info@multicreation.co.uk			

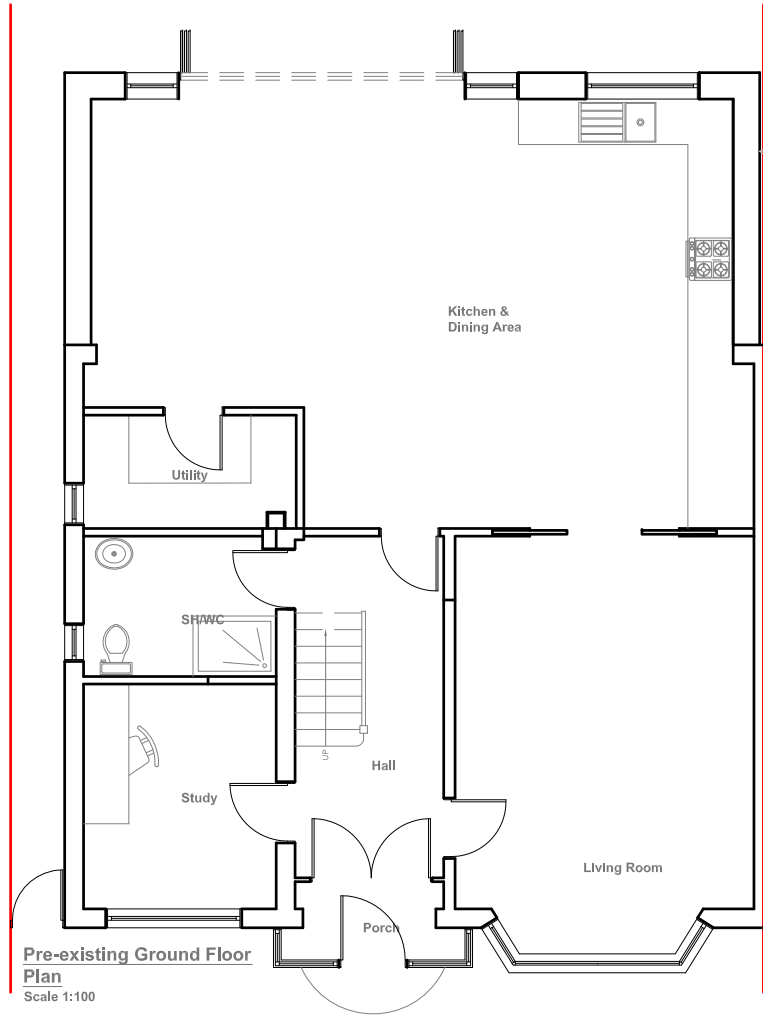


As Approved
Ref: 42819/APP/2024/304
Date: 02-04-24



Pre-existing Front Elevation
Scale 1:100

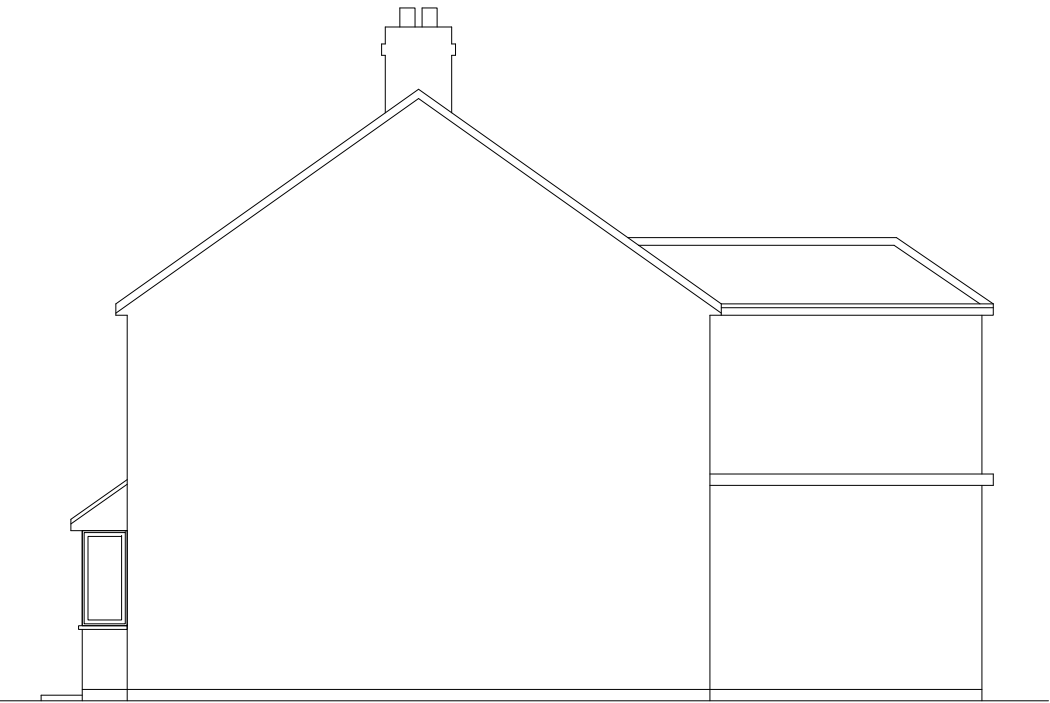

Pre-existing Side Elevation
Scale 1:100

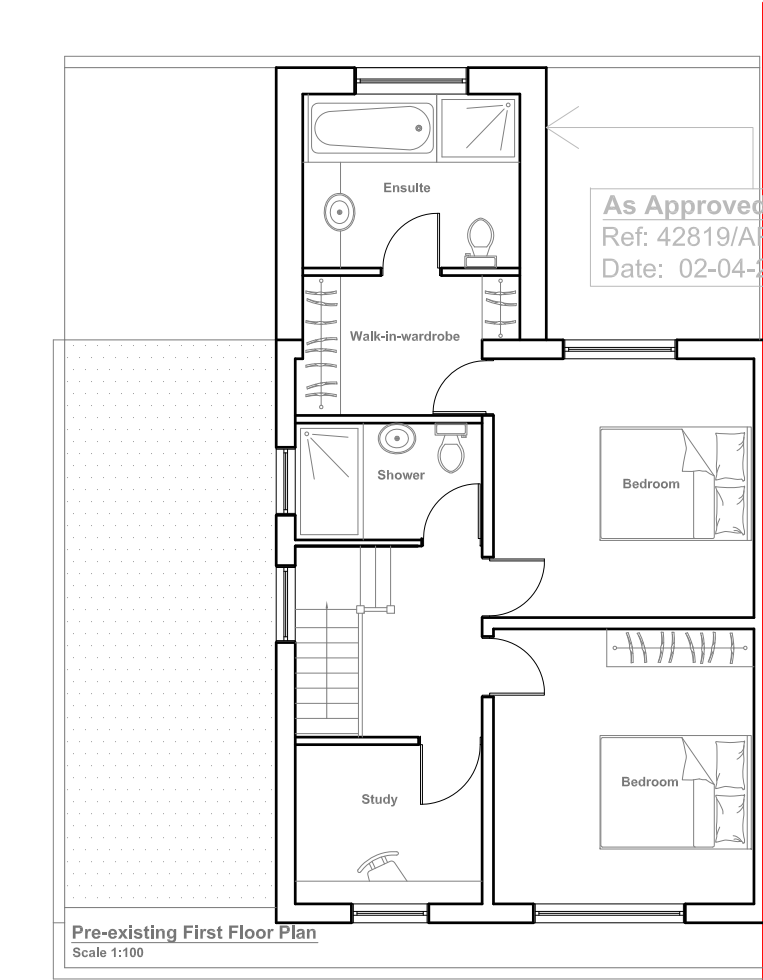

As Approved
Ref: 42819/APP/2024/304
Date: 02-04-24





Pre-existing Rear Elevation
Scale 1:100




Pre-existing Side Elevation
Scale 1:100

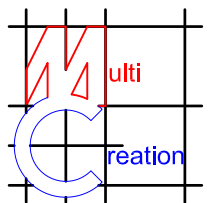

	Project: 21 Northolt Avenue, Ruislip, HA4 6SS	Title: Pre-existing Floor Plans & Elevations	Scale: 1:100 @ A3
			Date: Oct 2024
			Drawing No.: 3734/02/JG
			Revision
239 Western Road, Southall, Middx, UB2 5HS Tel: 020 8571 1369 info@multicreation.co.uk			

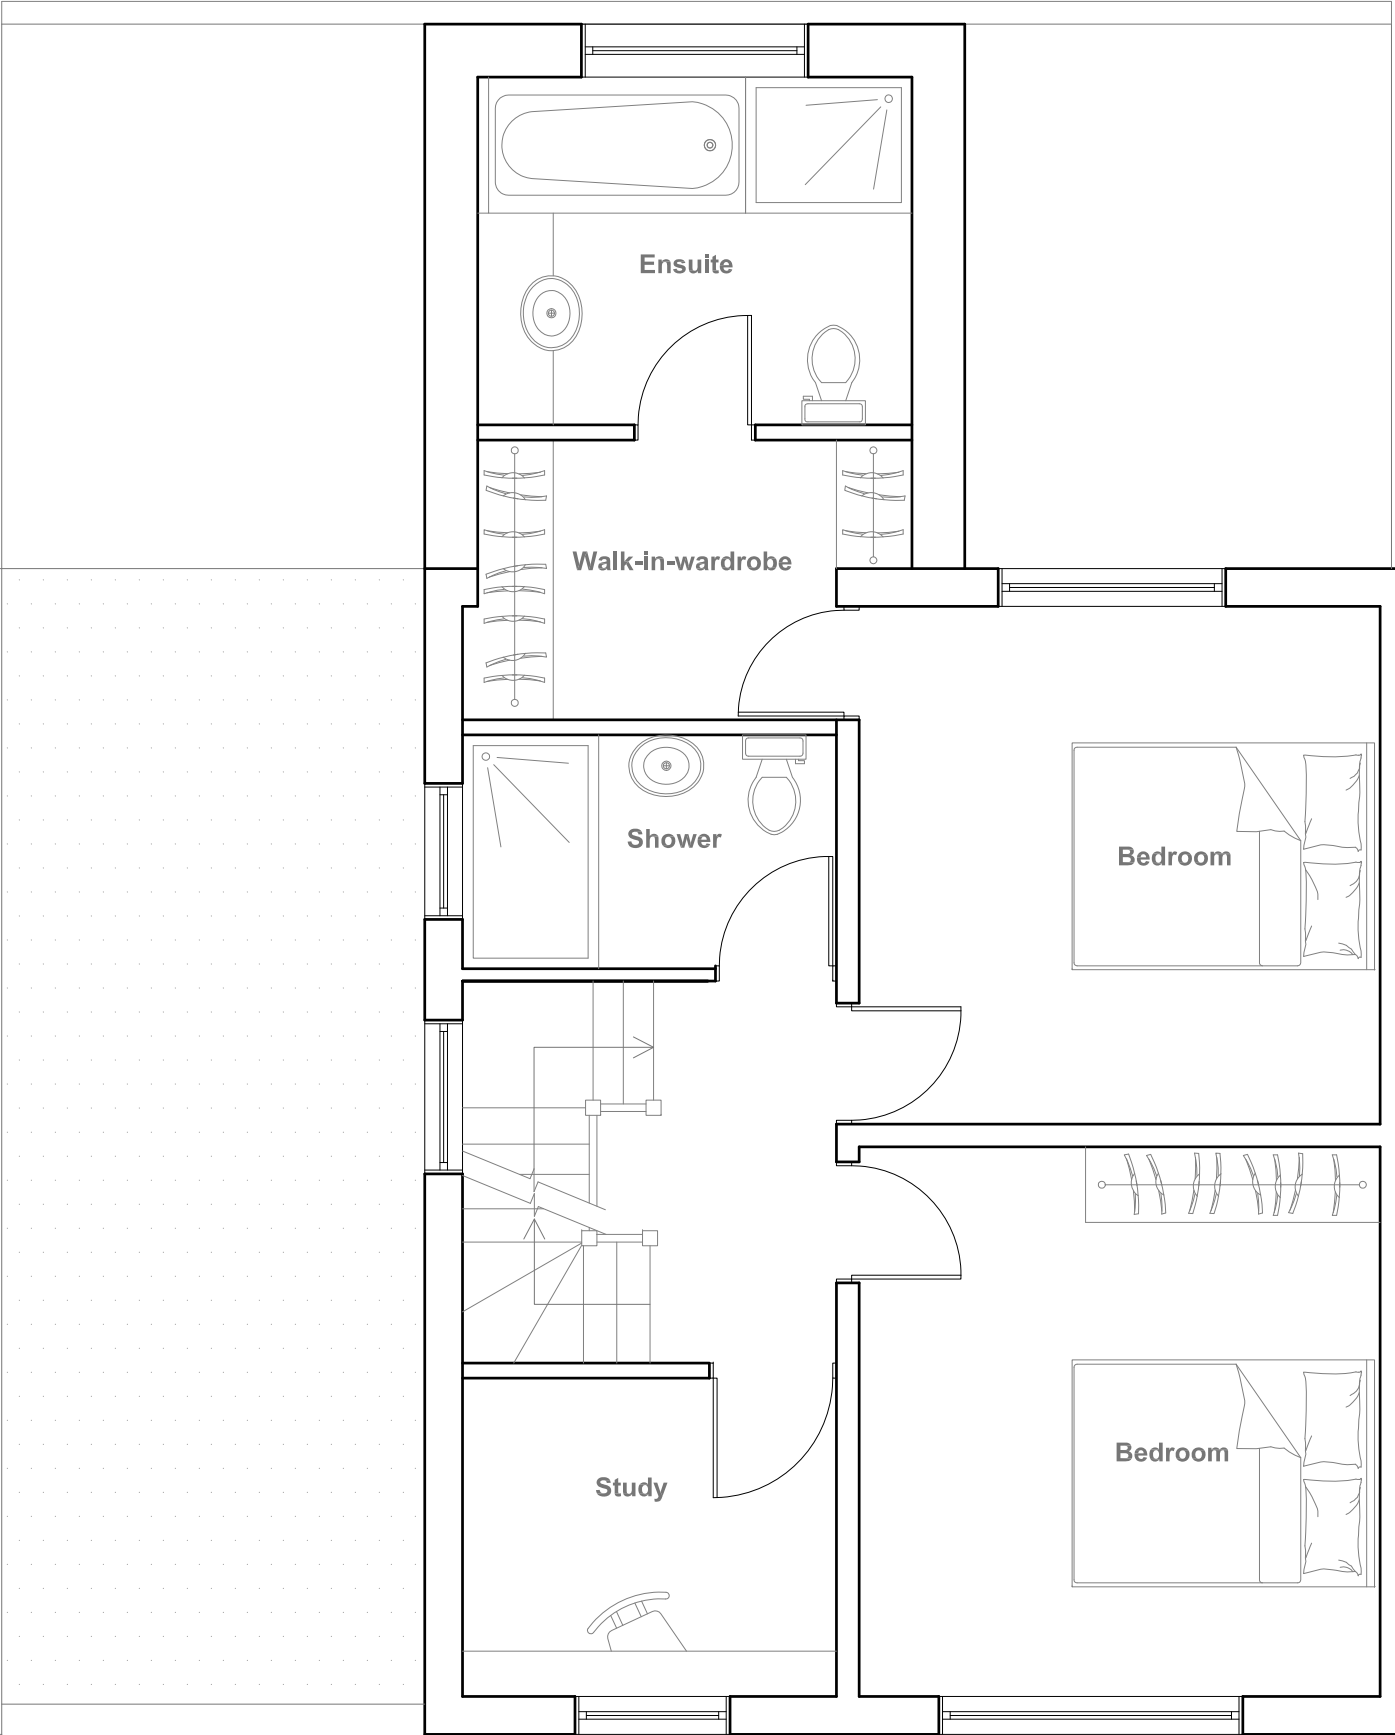


Existing First Floor Plan
Scale 1:50

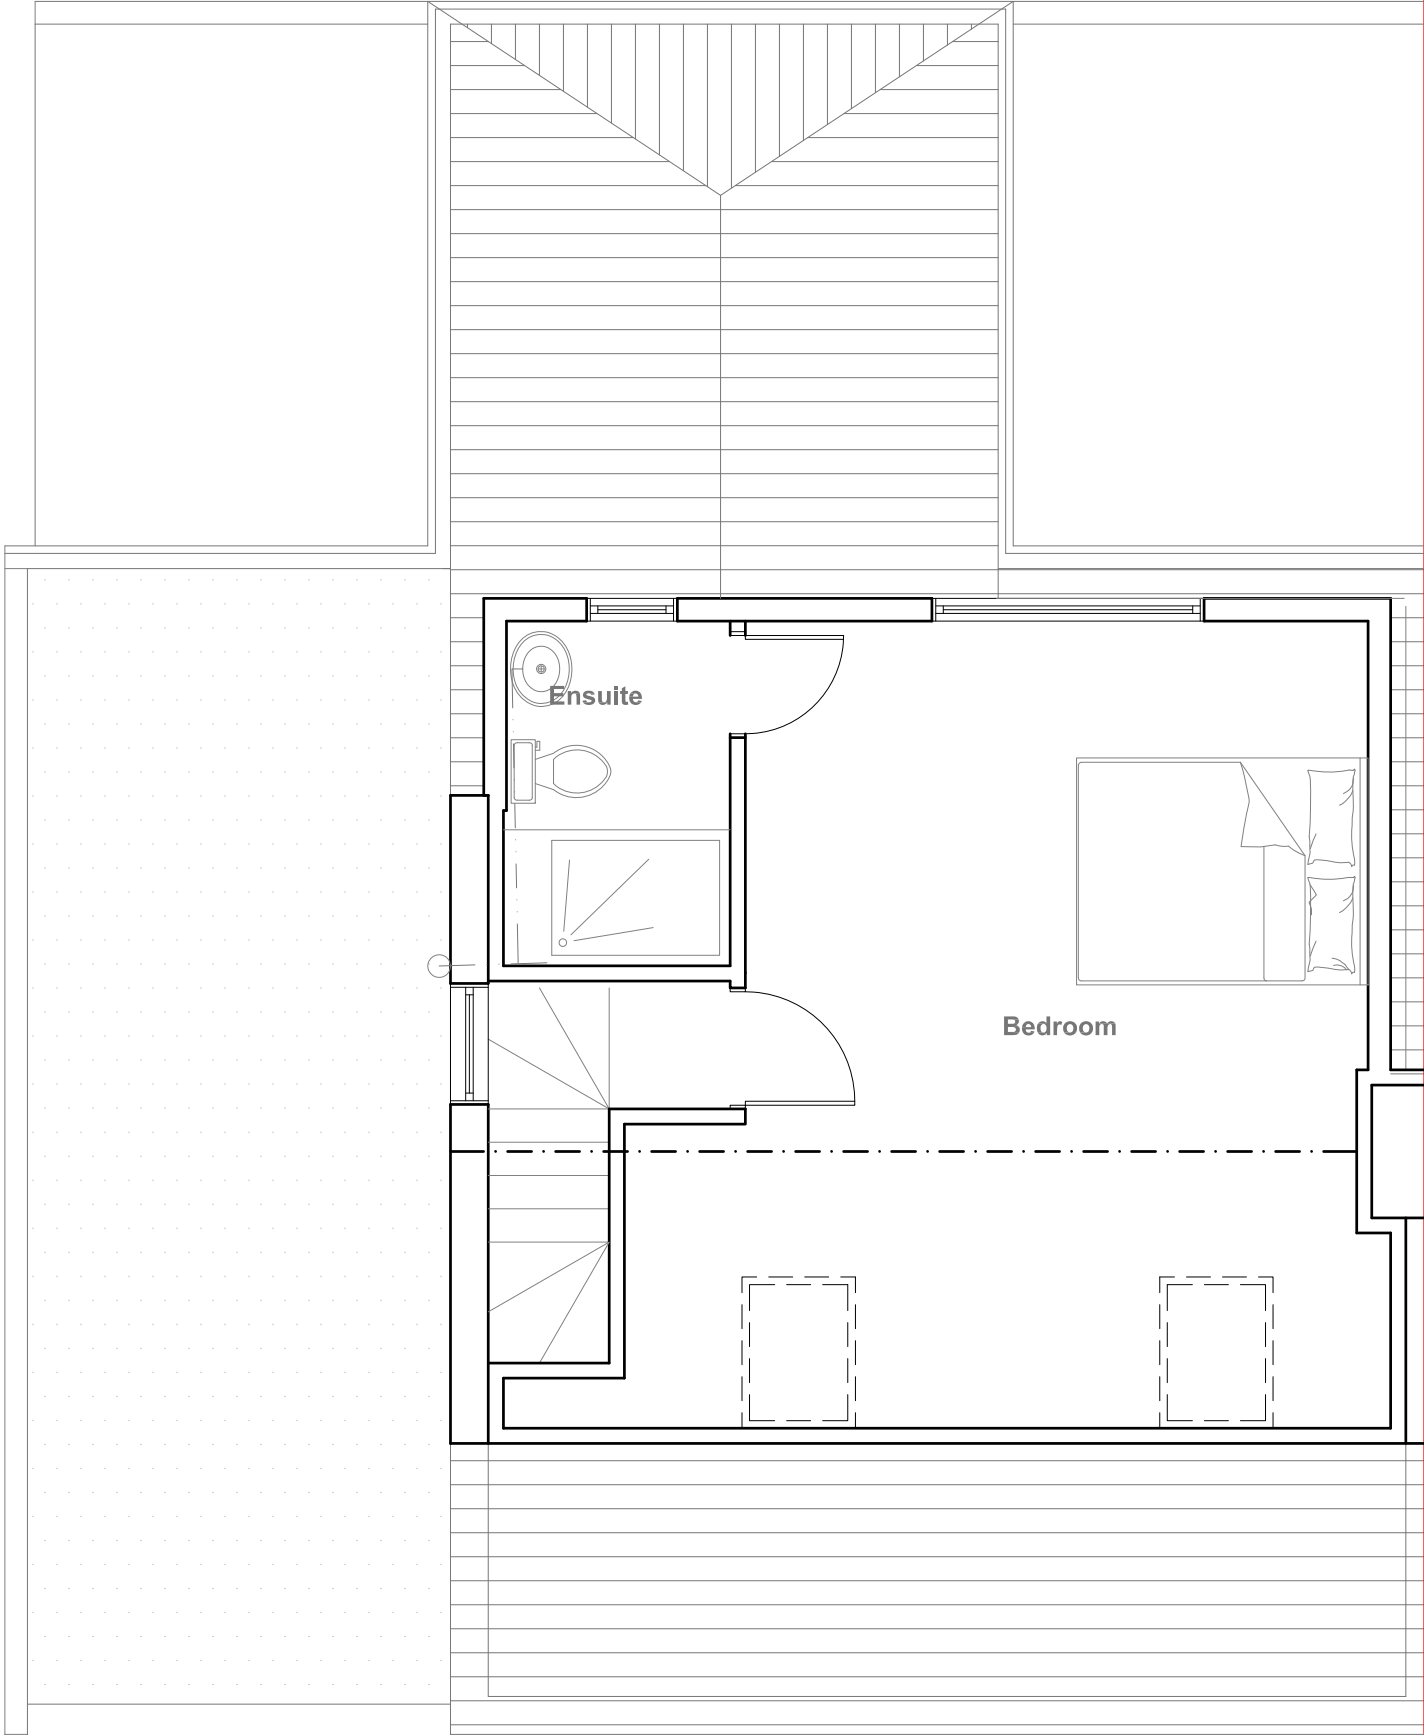

Existing Loft Floor Plan
Scale 1:50

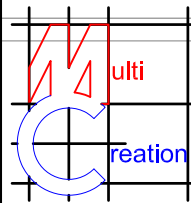

	Project:	Title:	Scale: 1:50 @ A3
	21 Northolt Avenue, Ruislip, HA4 6SS	Existing First Floor and Loft Floor Plans	Date: Oct 2024
			Drawing No.: 3734/03/JG
			Revision
239 Western Road, Southall, Middx, UB2 5HS Tel: 020 8571 1369 info@multicreation.co.uk			

REAR DORMER VOLUME =

$$\frac{W \times H \times L}{2}$$
$$\frac{6.099 \times 2.437 \times 3.589}{2}$$
$$53.34 / 2$$
$$26.67 \text{ CU.MT.}$$

V1 =

HIP TO GABLE ROOF VOLUME =

$$\frac{W1 \times H1 \times L1}{6}$$
$$\frac{8.008 \times 2.988 \times 3.852}{6}$$
$$92.17 / 6$$
$$15.36 \text{ CU.MT.}$$

V2 =

FIRST FLOOR ROOF VOLUME =

$$\frac{W2 \times H2 \times L2}{2}$$
$$\frac{3.872 \times 1.026 \times 2.665}{2}$$
$$\frac{3.872 \times 1.026 \times 1.282}{3}$$


V3 =

TOTAL ROOF VOLUME =

$$V1 + V2 + V3$$
$$26.67 + 15.36 + 6.98$$
$$49.01 \text{ CU.MT.} < 50.00 \text{ CU.MT}$$




Existing Front Elevation
Scale 1:100

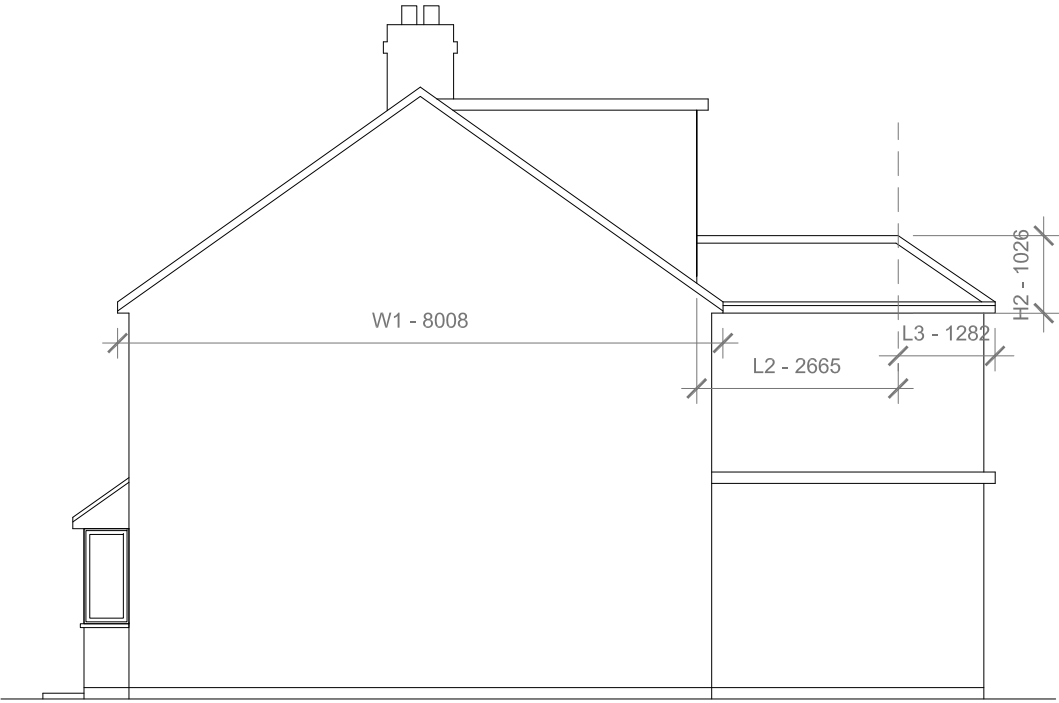

Existing Side Elevation
Scale 1:100



Existing Rear Elevation
Scale 1:100

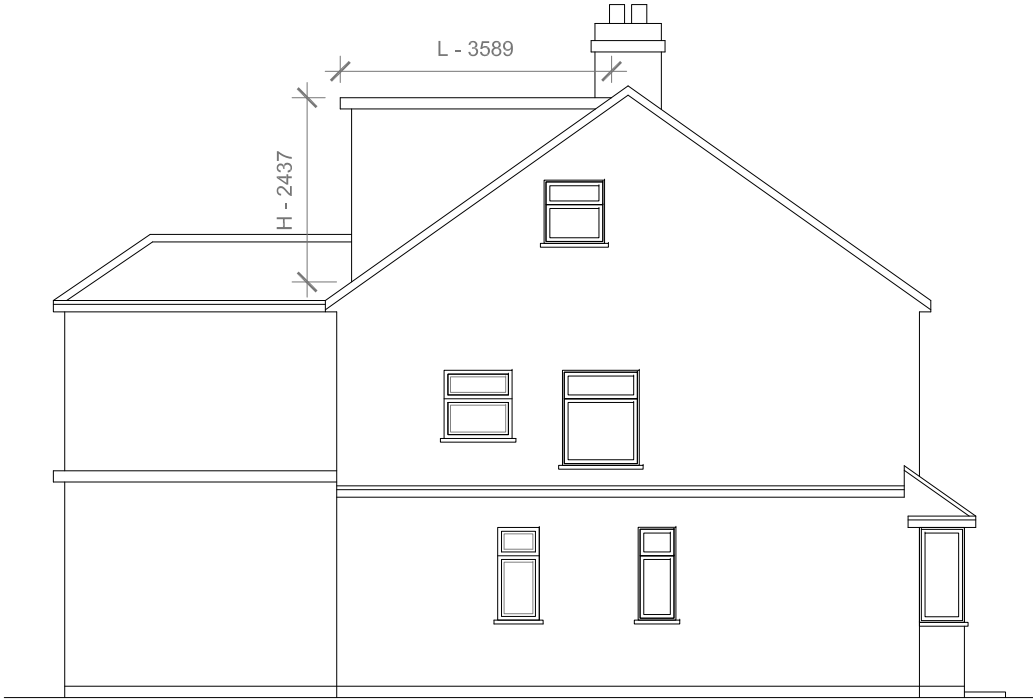



Existing Side Elevation
Scale 1:100

All work to comply with
current building regulations
and codes of practice

Proposed External Finish
Materials to Match Existing
External Finish Materials

Do not scale from drawings
all dimensions to be checked
on site before the start of
any work

 

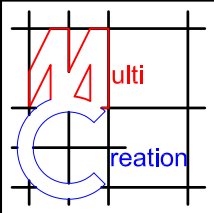

Project:

21 Northolt Avenue,
Ruislip,
HA4 6SS

Title:

Existing Elevations

Scale: 1:100 @ A3

Date: February 2024

Drawing No.: 3734/04/JG

Revision

--	--	--	--	--

239 Western Road, Southall, Middx, UB2 5HS

Tel: 020 8571 1369

info@multicreation.co.uk