




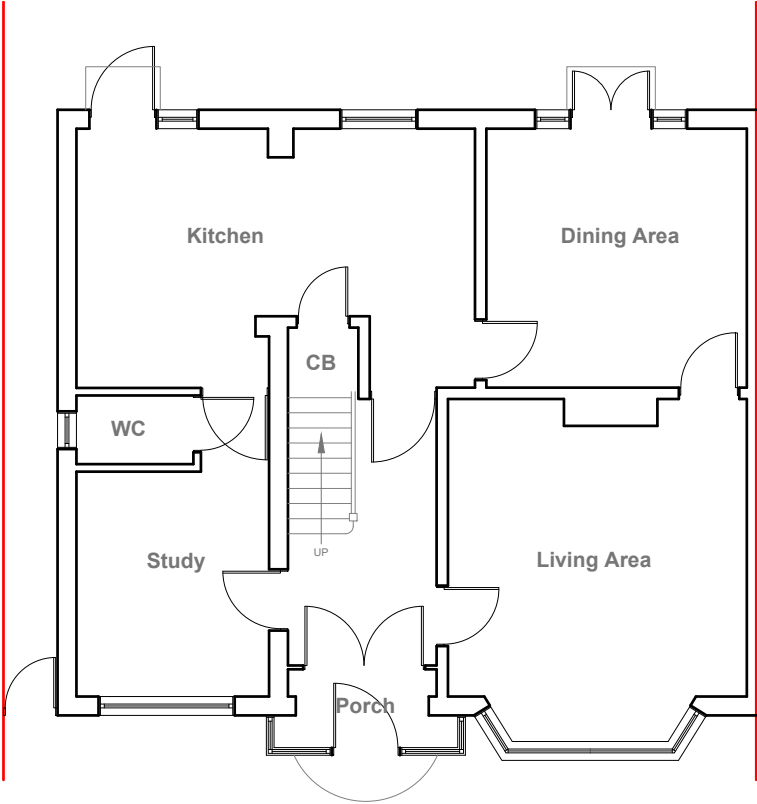


Existing Ground Floor Plan
Scale 1:100

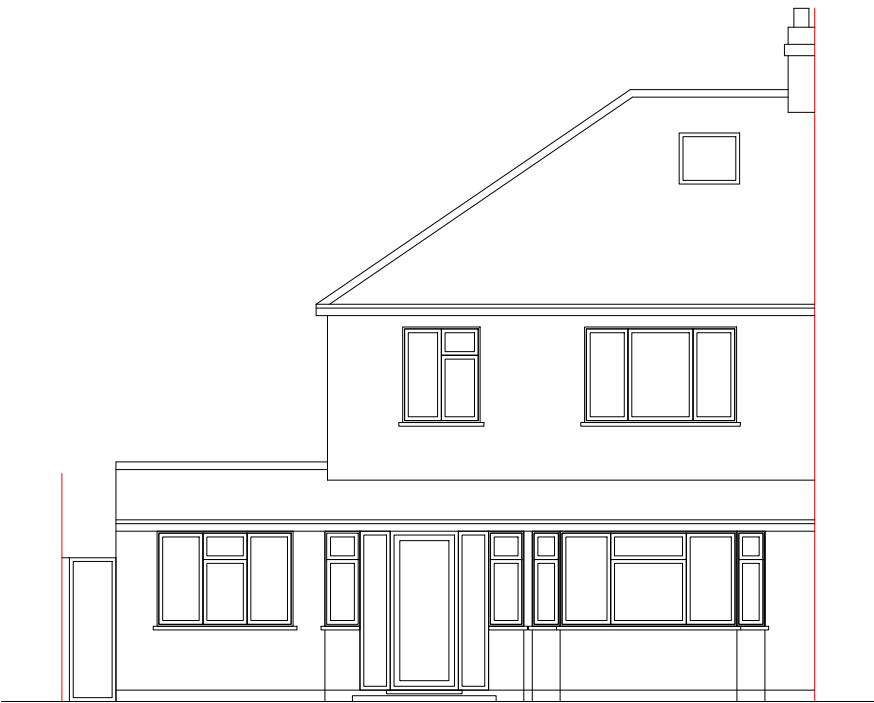

Existing Front Elevation
Scale 1:100

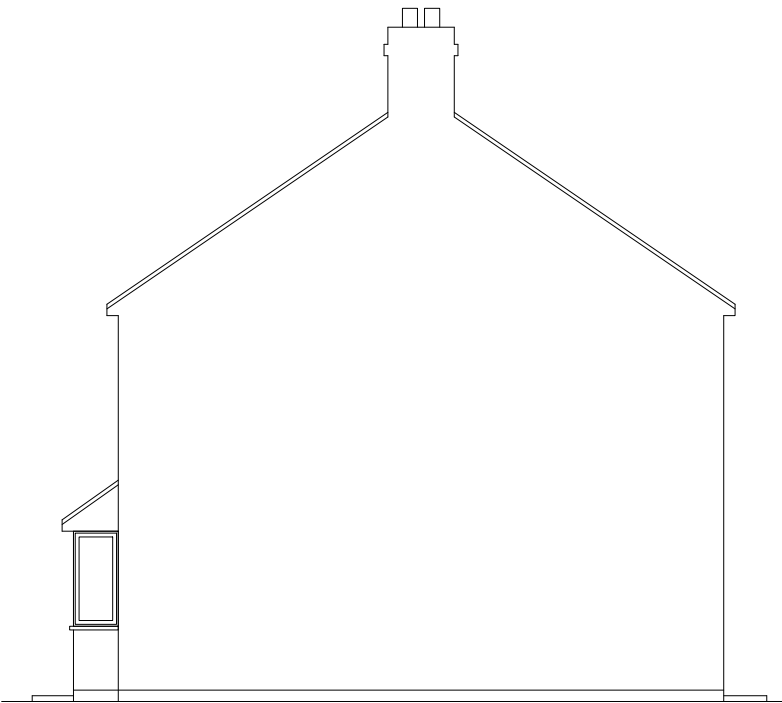

Existing Side Elevation
Scale 1:100

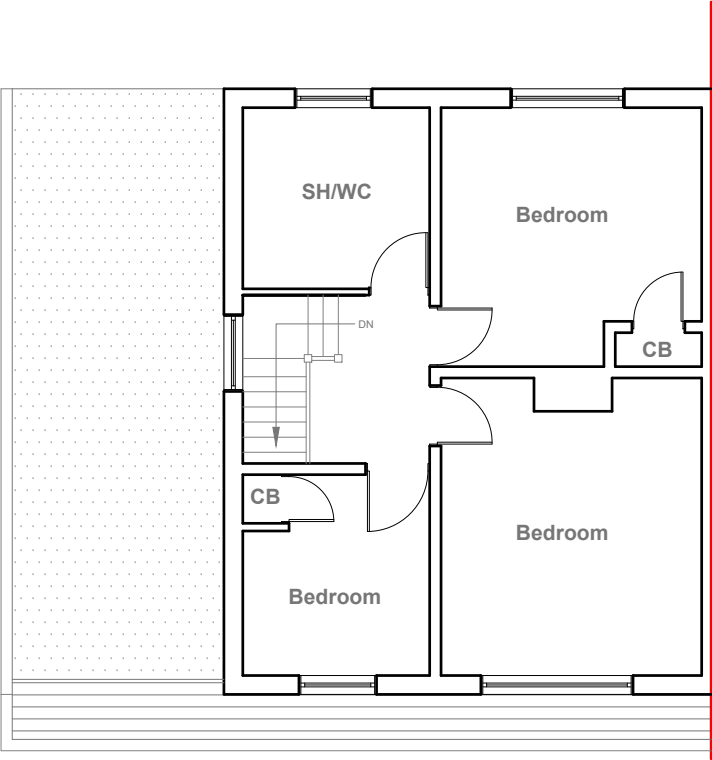

Existing First Floor Plan
Scale 1:100






Existing Rear Elevation
Scale 1:100



Existing Side Elevation
Scale 1:100



	Project: 21 Northolt Avenue, Ruislip, HA4 6SS	Title: Existing Ground Floor Plan, First Floor Plan & Elevations	Scale: 1:100 @ A3 Date: February 2024 Drawing No.: 3734/01/JG					
	Revision							
	<table><tr><td></td><td></td><td></td><td></td><td></td></tr></table>							
239 Western Road, Southall, Middx, UB2 5HS Tel: 020 8571 1369 info@multicreation.co.uk								

 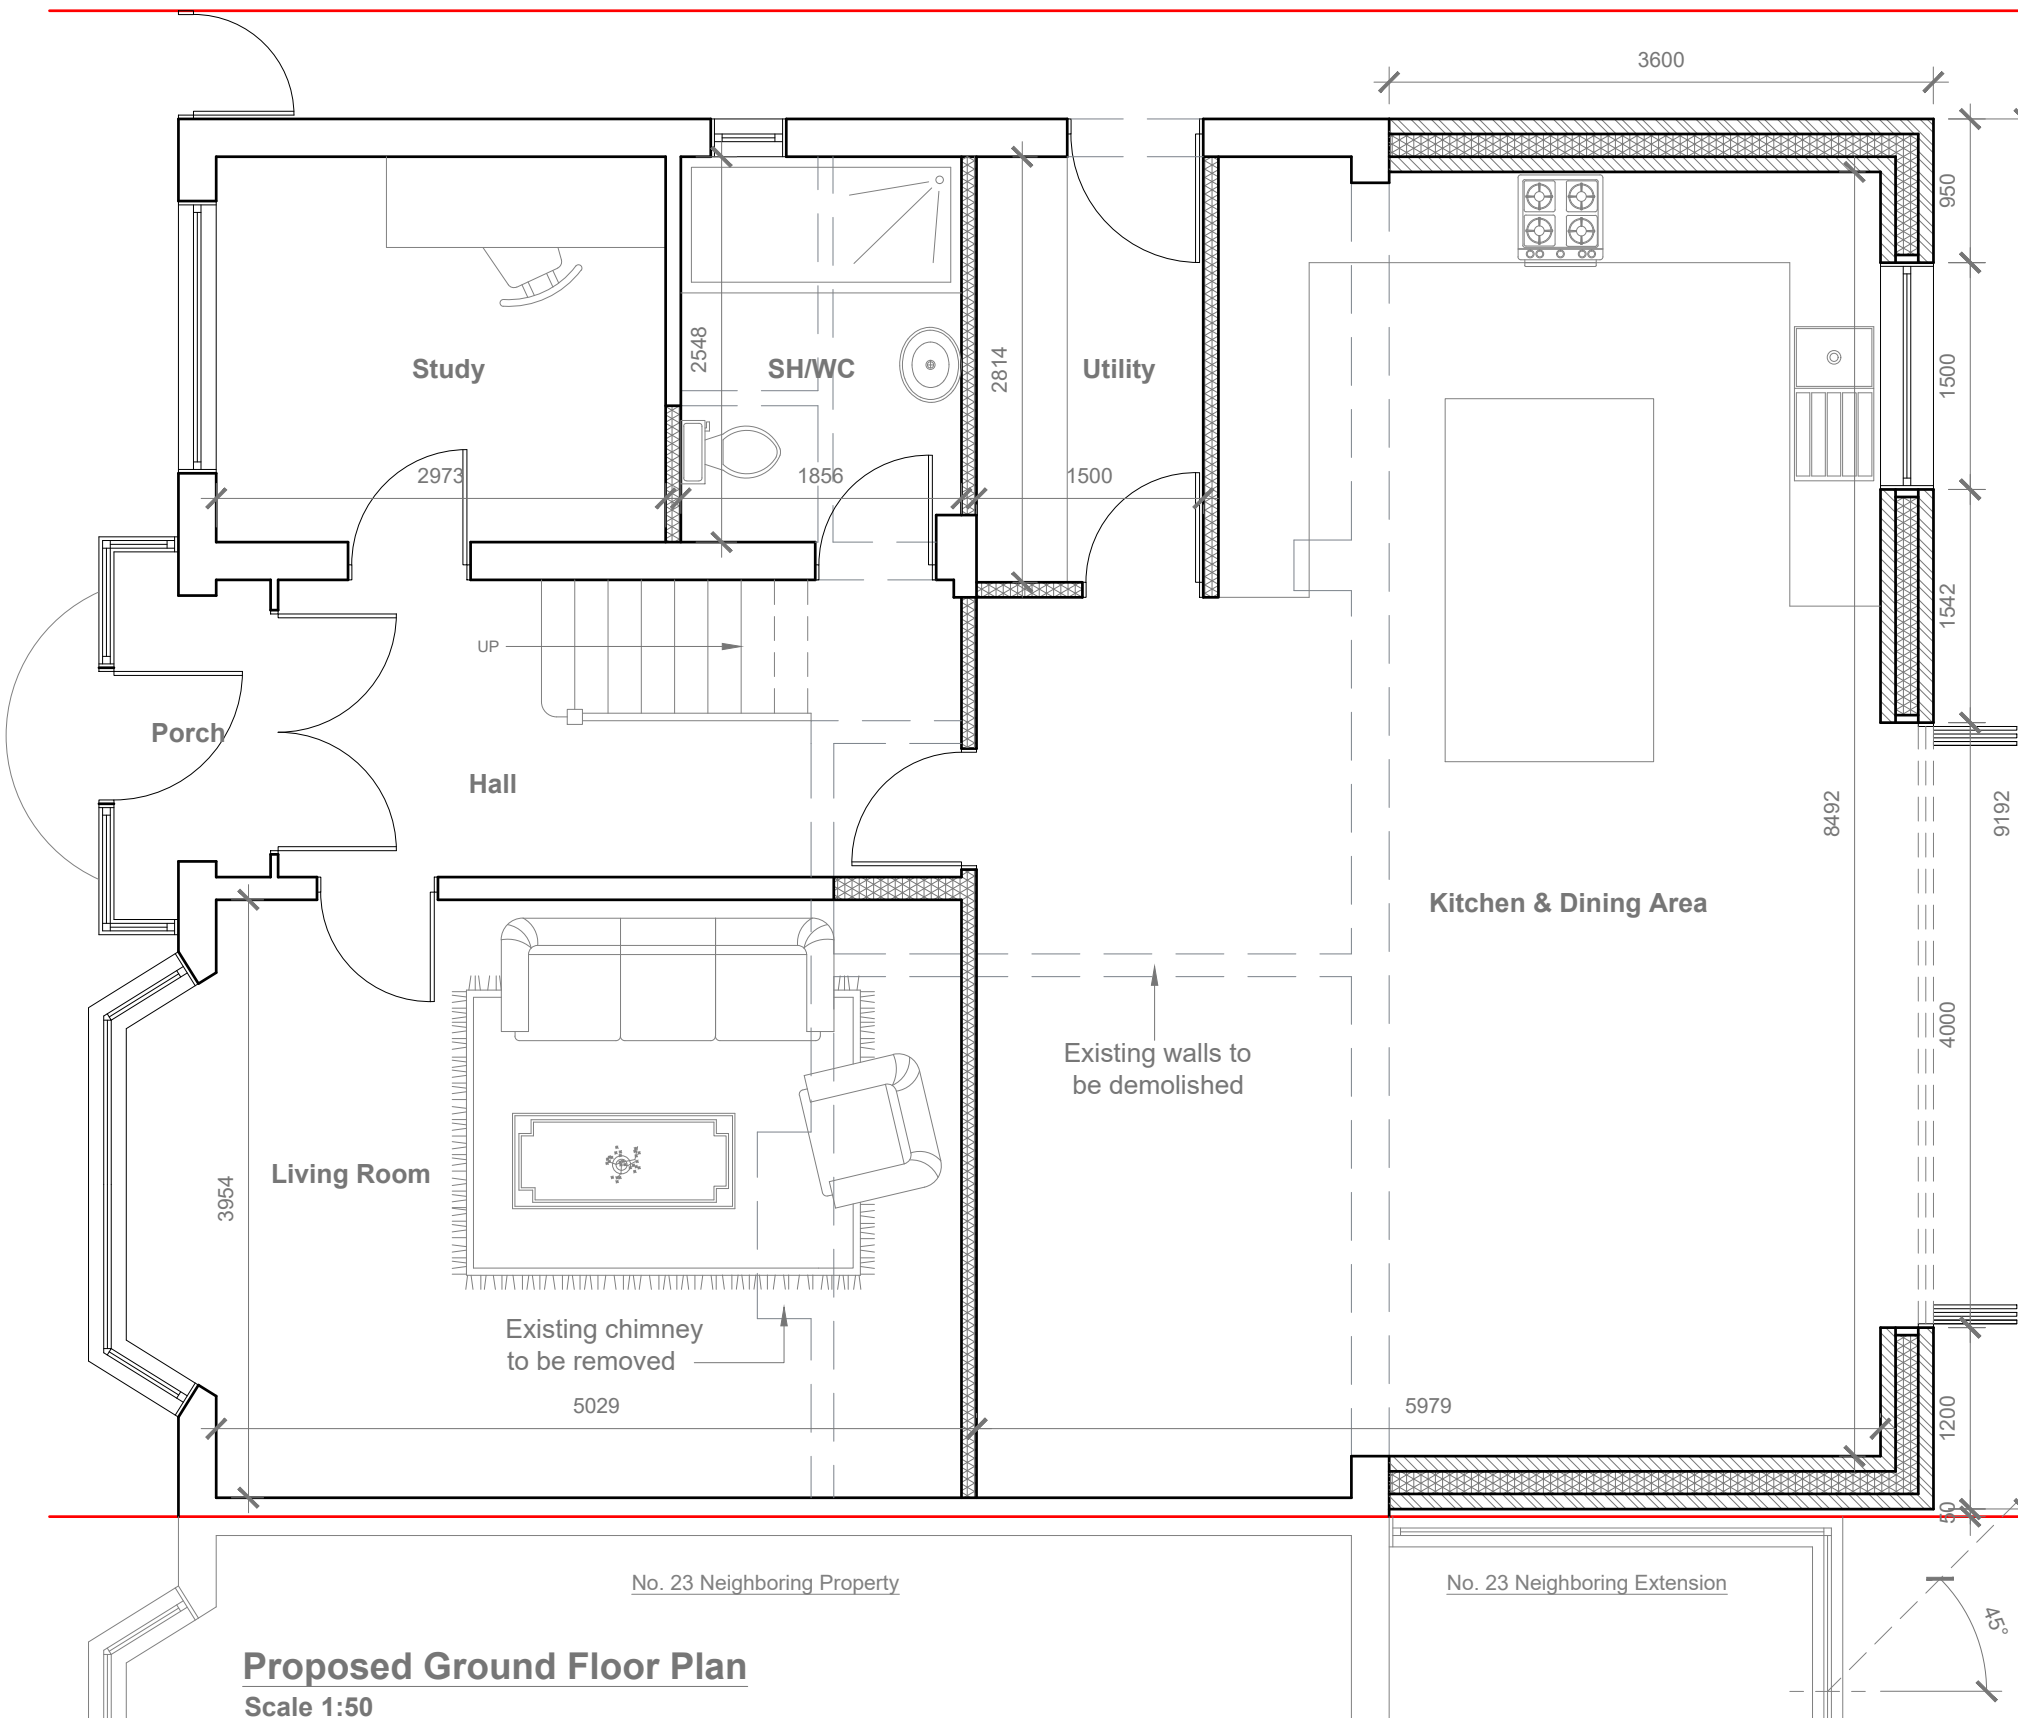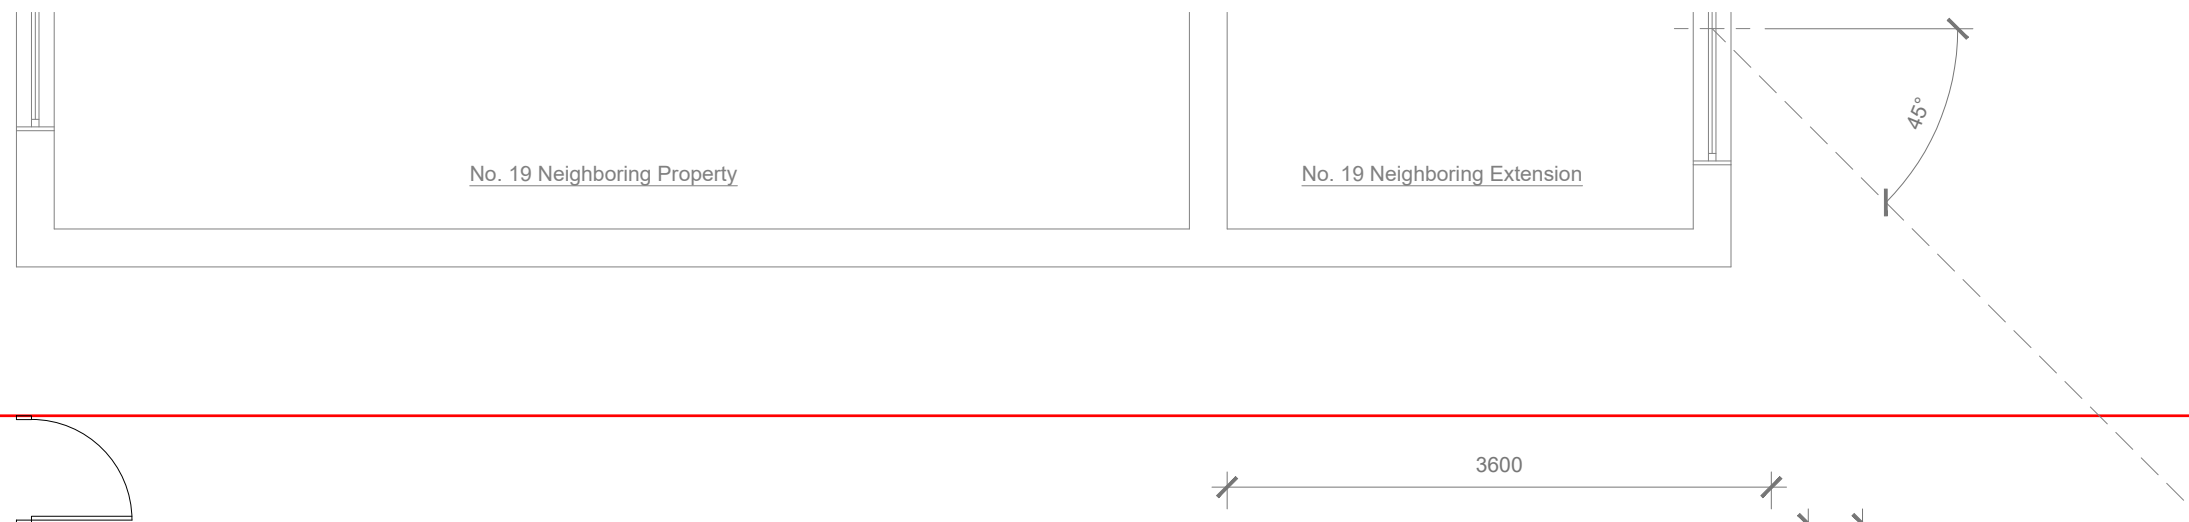


	Project: 21 Northolt Avenue, Ruislip, HA4 6SS	Title: Proposed Ground Floor Plan	Scale: 1:50 @ A3 Date: February 2024 Drawing No.: 3734/02/JG									
	Revision <table border="1"> <tr> <td> </td> <td> </td> <td> </td> <td> </td> <td> </td> </tr> <tr> <td> </td> <td> </td> <td> </td> <td> </td> <td> </td> </tr> </table>											

239 Western Road, Southall, Middx, UB2 5HS Tel: 020 8571 1369 info@multicreation.co.uk



Proposed First Floor Plan
Scale 1:50

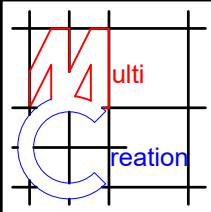


	Project: 21 Northolt Avenue, Ruislip, HA4 6SS	Title: Proposed First Floor Plan	Scale: 1:50 @ A3
			Date: February 2024
			Drawing No.: 3734/03/JG
			Revision

239 Western Road, Southall, Middx, UB2 5HS Tel: 020 8571 1369 info@multicreation.co.uk


All work to comply with current building regulations and codes of practice

Do not scale from drawings all dimensions to be checked on site before the start of any work

Proposed External Finish Materials to Match Existing External Finish Materials

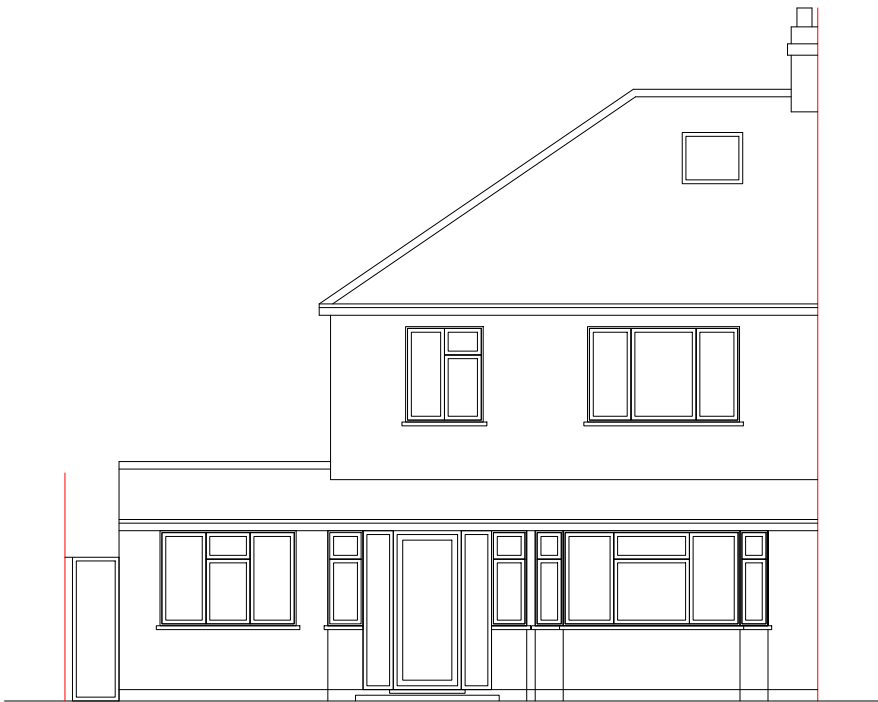

Proposed Front Elevation
Scale 1:50

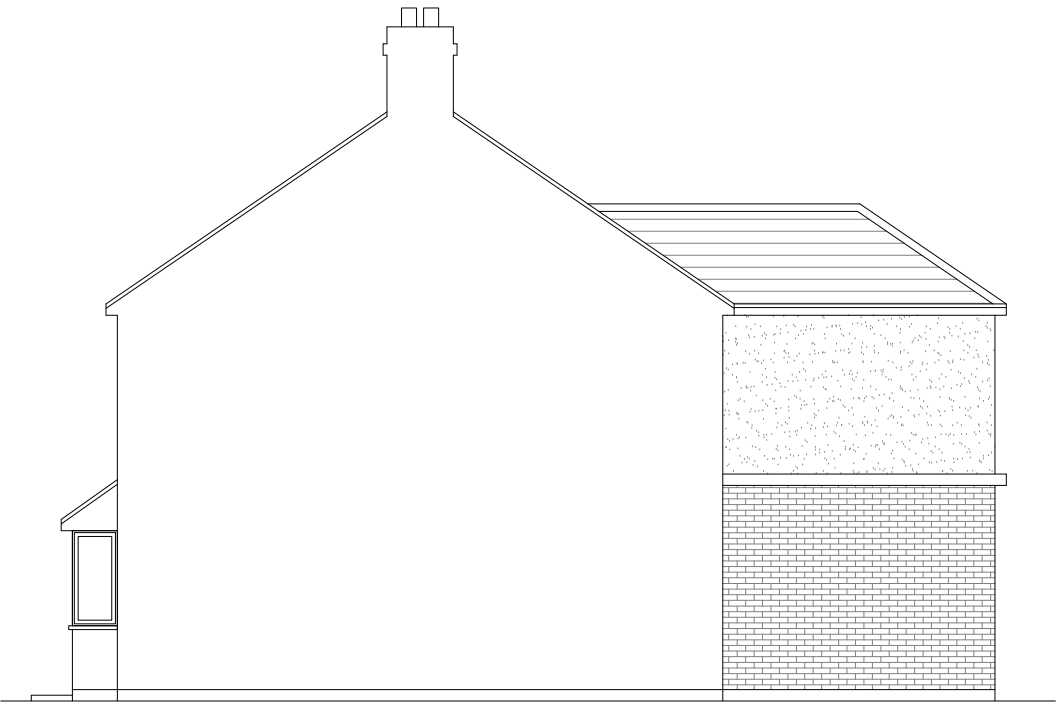

Proposed Side Elevation
Scale 1:50




Proposed Front Elevation
Scale 1:50



Proposed Side Elevation
Scale 1:50

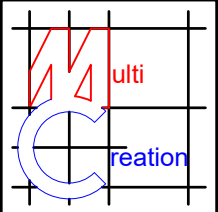

	Project: 21 Northolt Avenue, Ruislip, HA4 6SS	Title: Proposed Elevations	Scale: 1:100 @ A3				
			Date: February 2024				
			Drawing No.: 3734/04/JG				
			Revision <table border="1"><tr><td></td><td></td><td></td><td></td><td></td></tr></table>				
239 Western Road, Southall, Middx, UB2 5HS Tel: 020 8571 1369 info@multicreation.co.uk							