




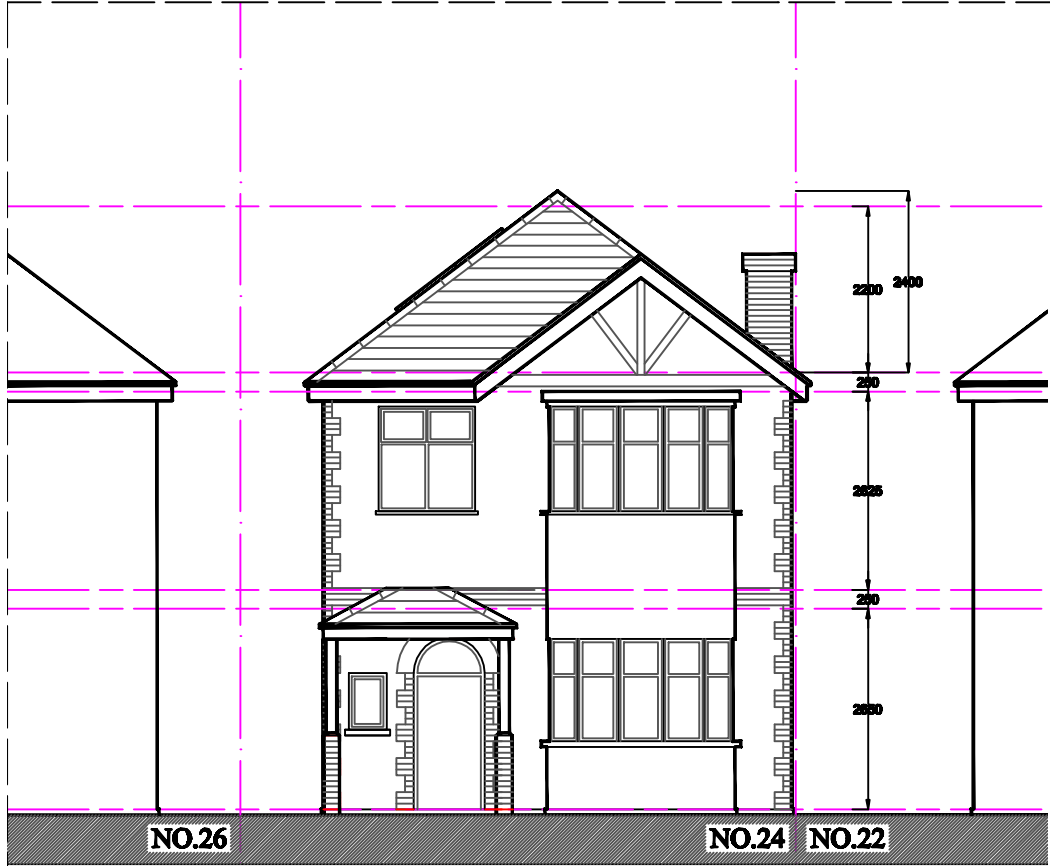


FRONT ELEVATION

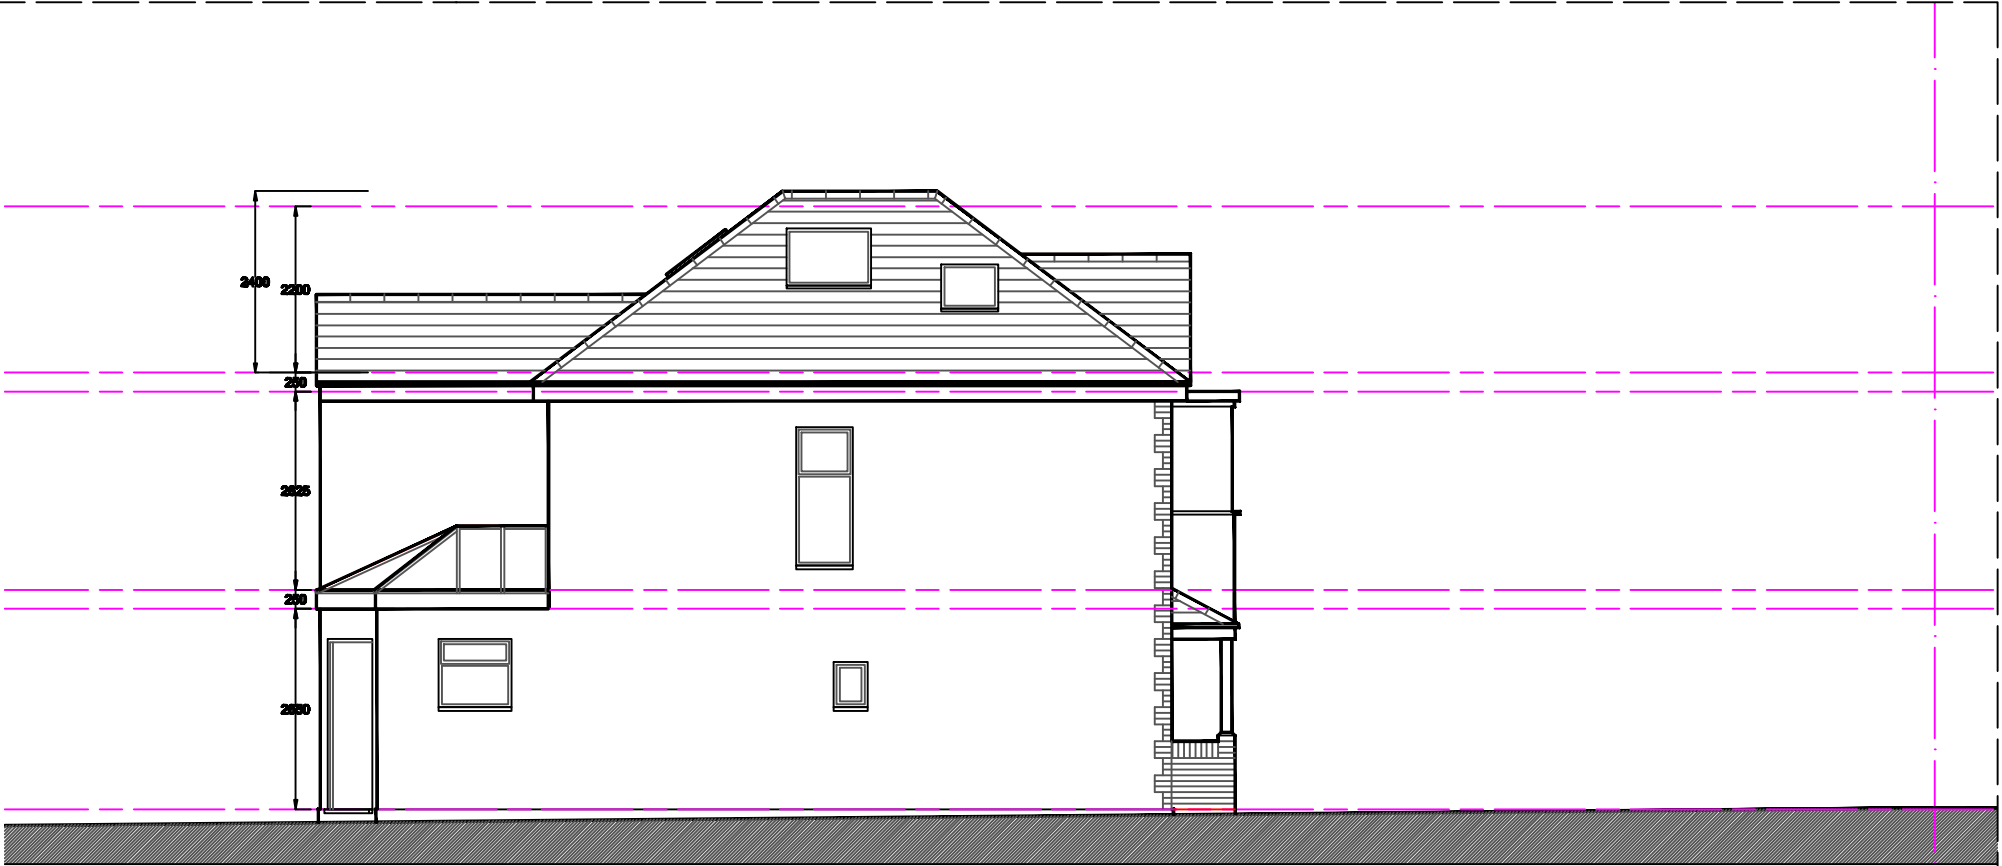

SIDE ELEVATION

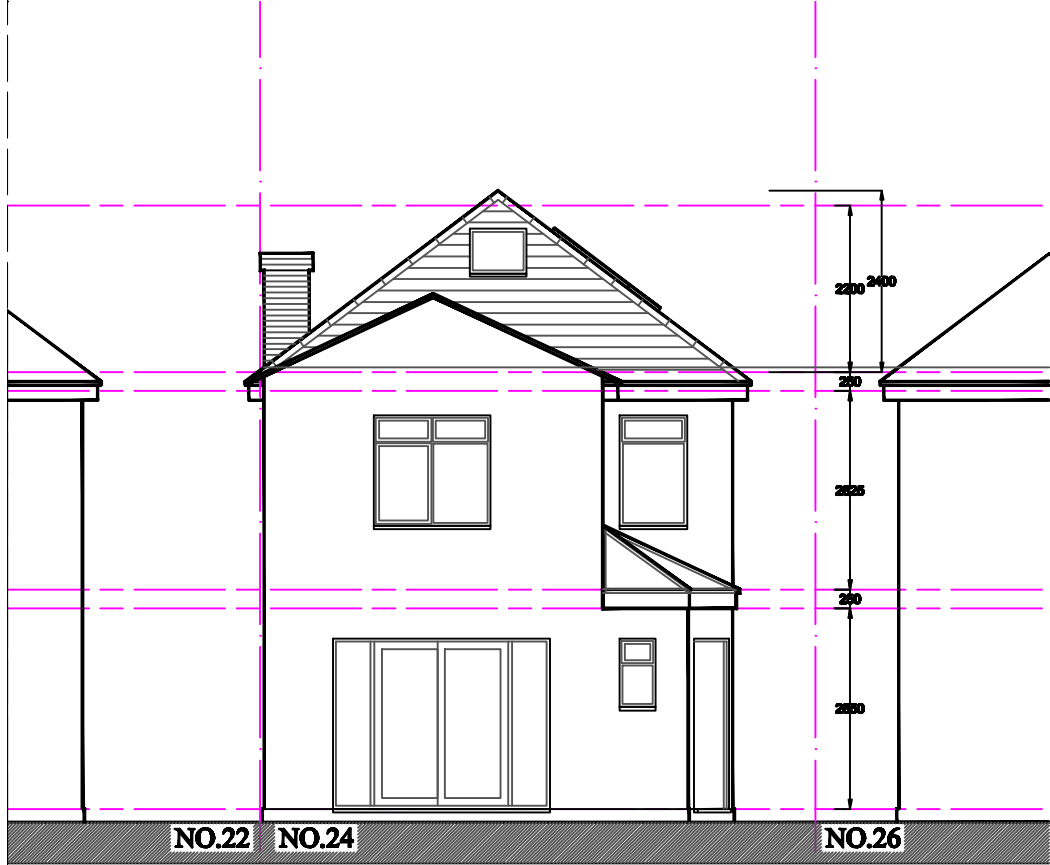

REAR ELEVATION

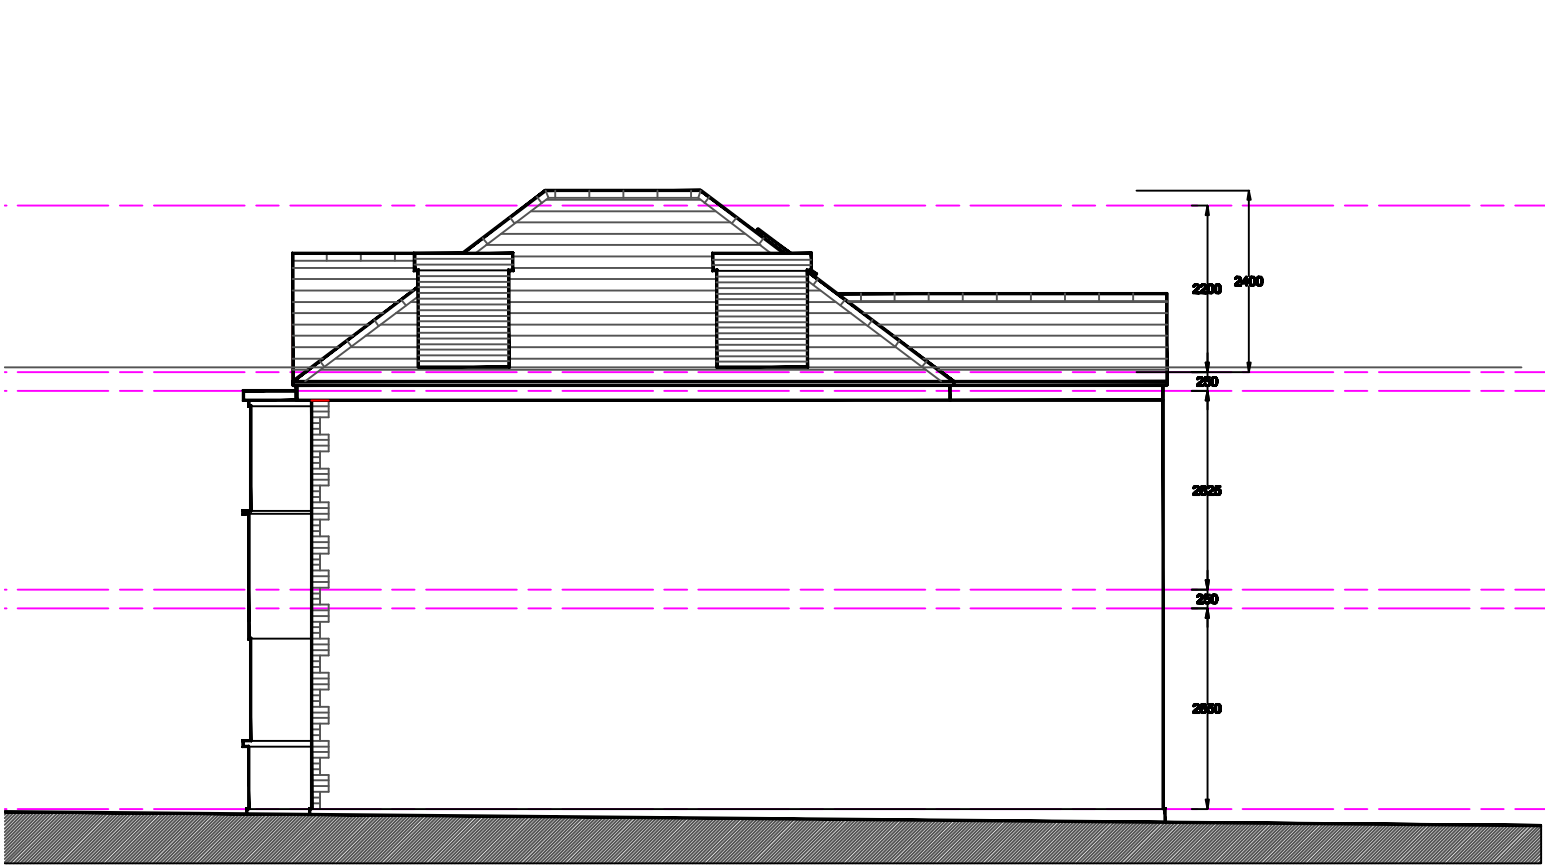

OTHER SIDE ELEVATION

© 2008

B. L. BHARADIA, BSc(Arch), M.Arch.,
17 POPE CLOSE,
FELTHAM,
MIDDX. TW14 9PQ.
bharadia.bharat@yahoo.co.uk
tel; 07913 536633tel

PROJECT
24 FERRERS AVENUE,
WEST DRAYTON UB7 7AA.

DRAWING TITLE
EXISTING ELEVATIONS

STATUS
PLANNING

SCALE
1:100 @ A3

DATE
06.09.2022

BY
BB

CHECKED BY
BB

DRAWING NO.
2020(AR)I28-03

REV.
--

