




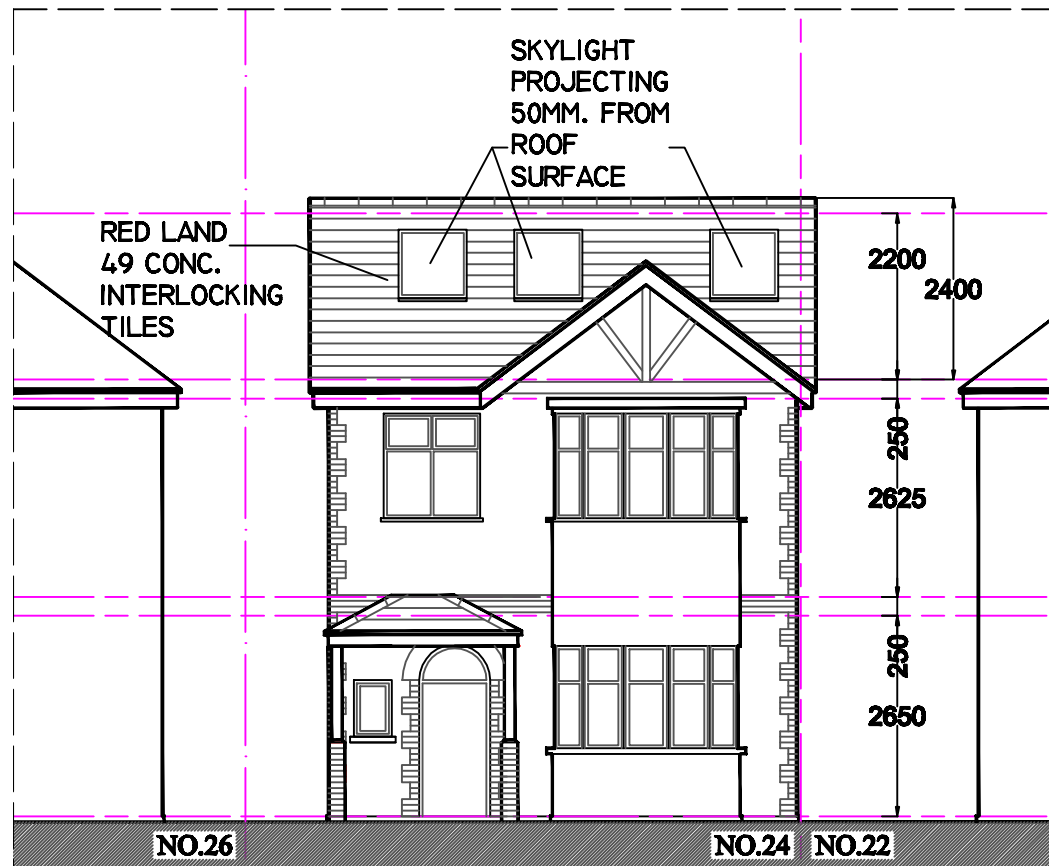


FRONT ELEVATION

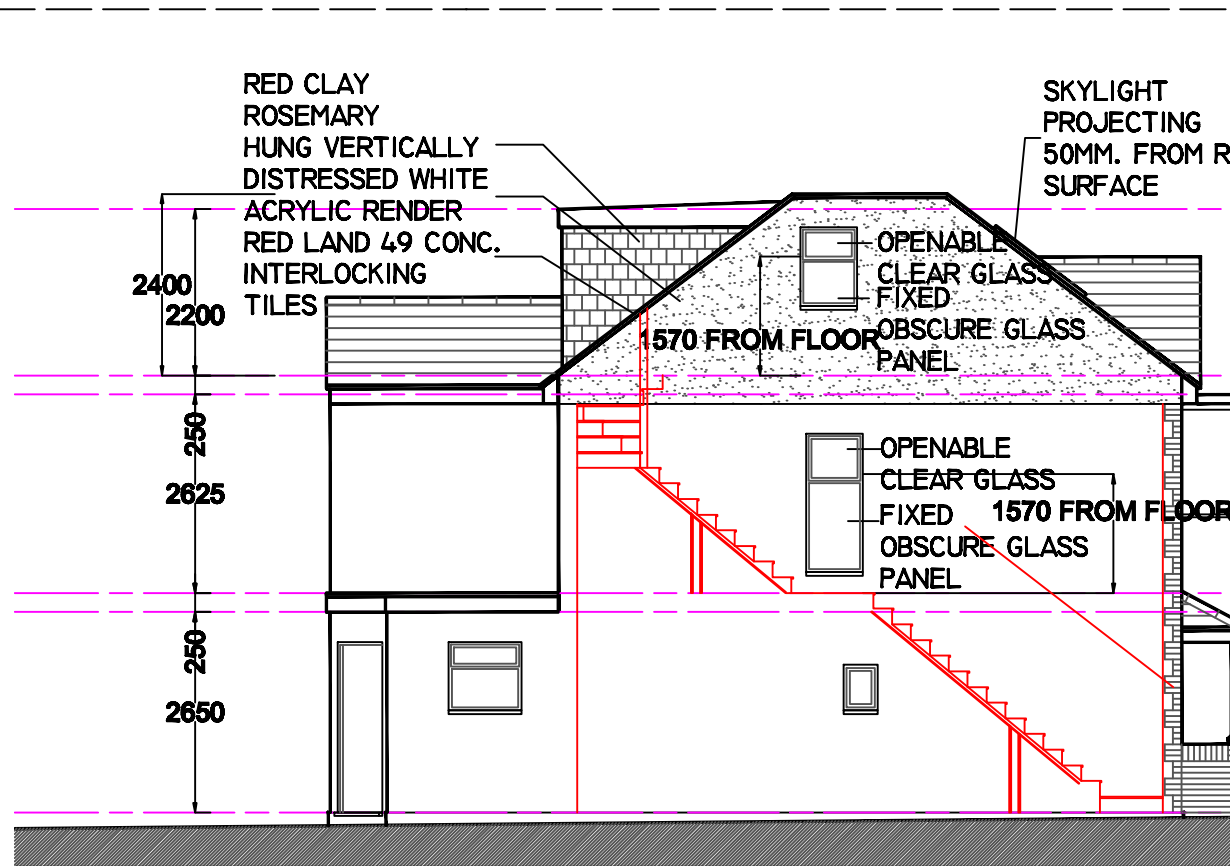

SIDE ELEVATION

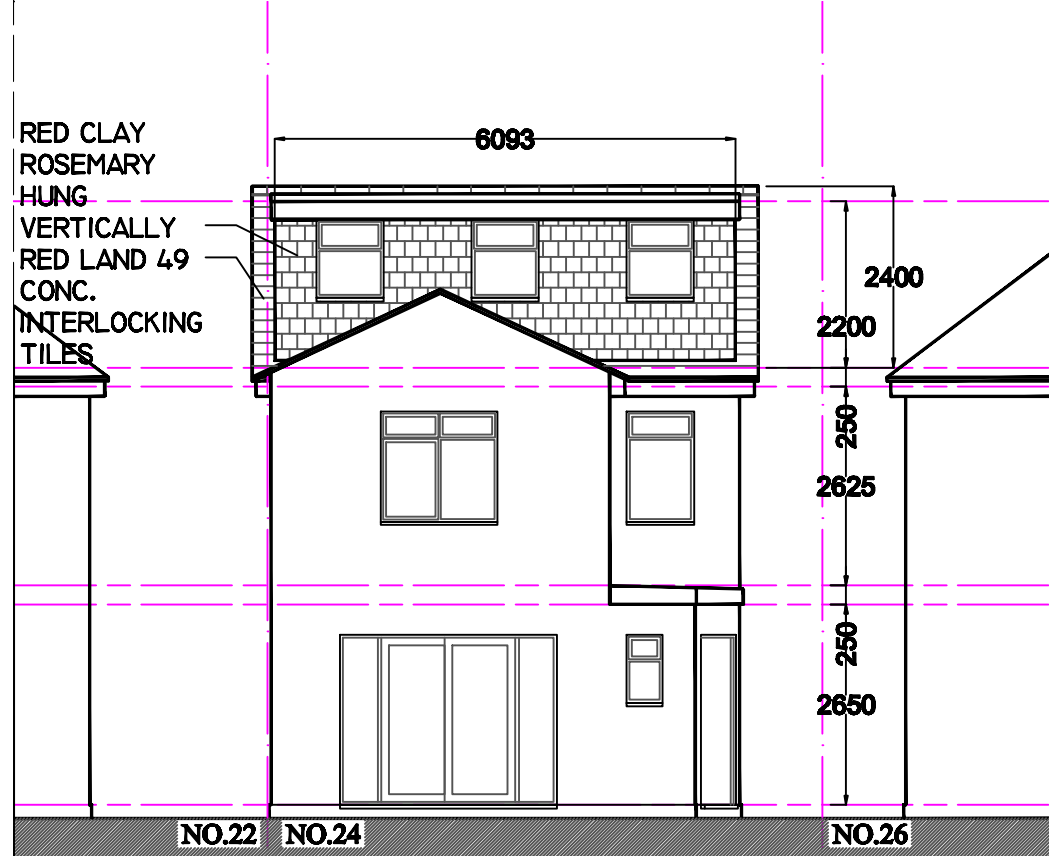

REAR ELEVATION

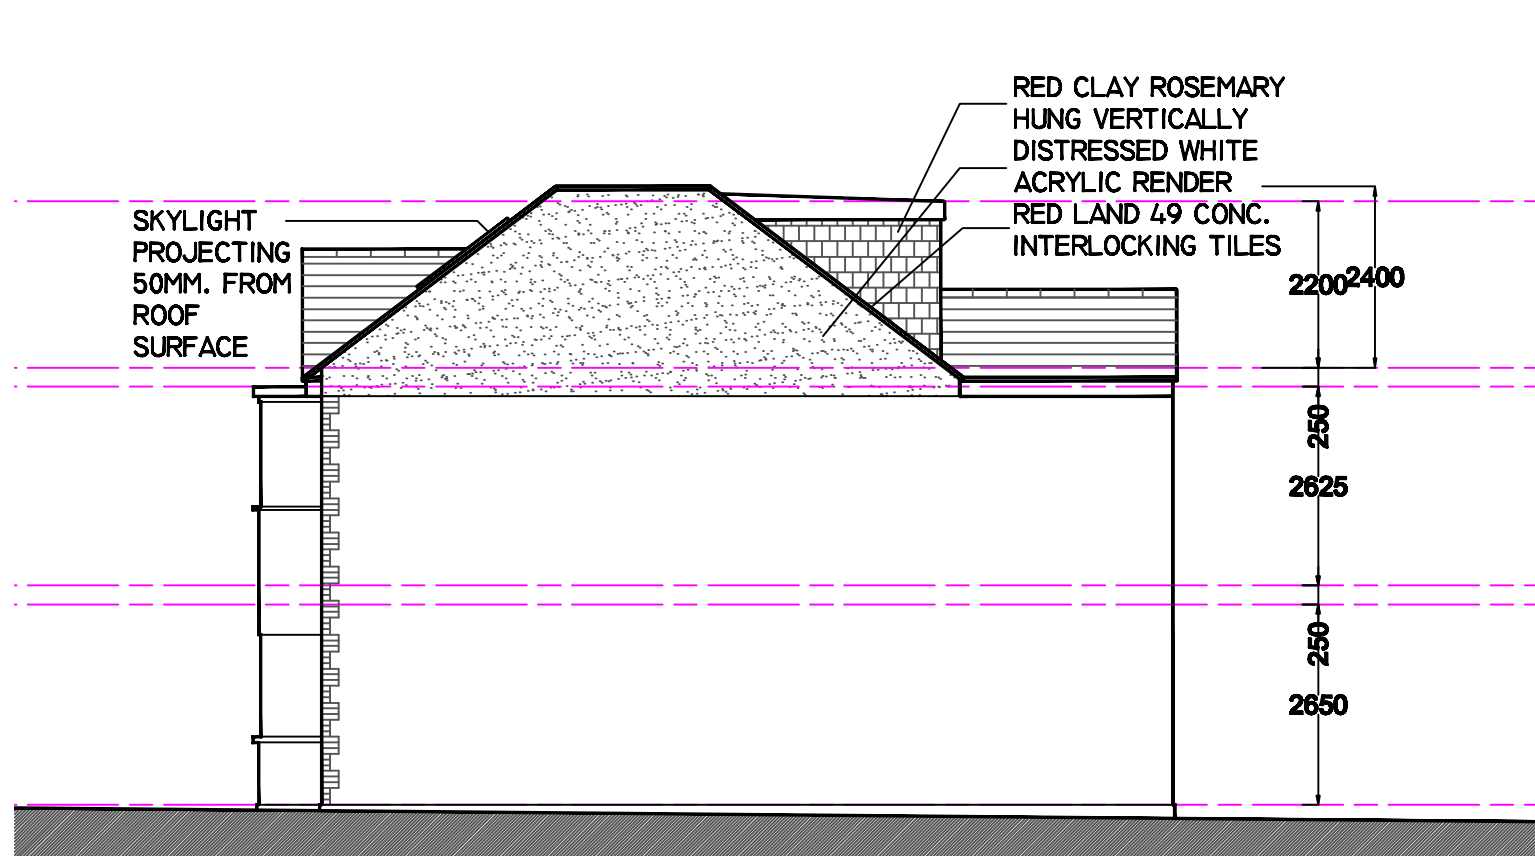

OTHER SIDE ELEVATION

LOFT/ROOF
ENLARGEMENT
GRANTED UNDER
PERMITTED
DEVELOPMENT

© 2008
B. L. BHARADIA, BSc Arch, M.A. Arch.,
17 POPE CLOSE,
FELTHAM,
MIDDX. TW14 9PQ.
bharadia.bharat@yahoo.co.uk
tel: 07913 536633tel

PROJECT
24 FERRERS AVENUE,
WEST DRAYTON UB7 7AA.

DRAWING TITLE
PROPOSED ELEVATIONS

STATUS
PLANNING

SCALE
1:100 @ A3

DATE
06.09.2022

DRAWING NO.
2022(AR)I28-05

BY
BB

CHECKED BY
BB

REV.
--

1:100

