


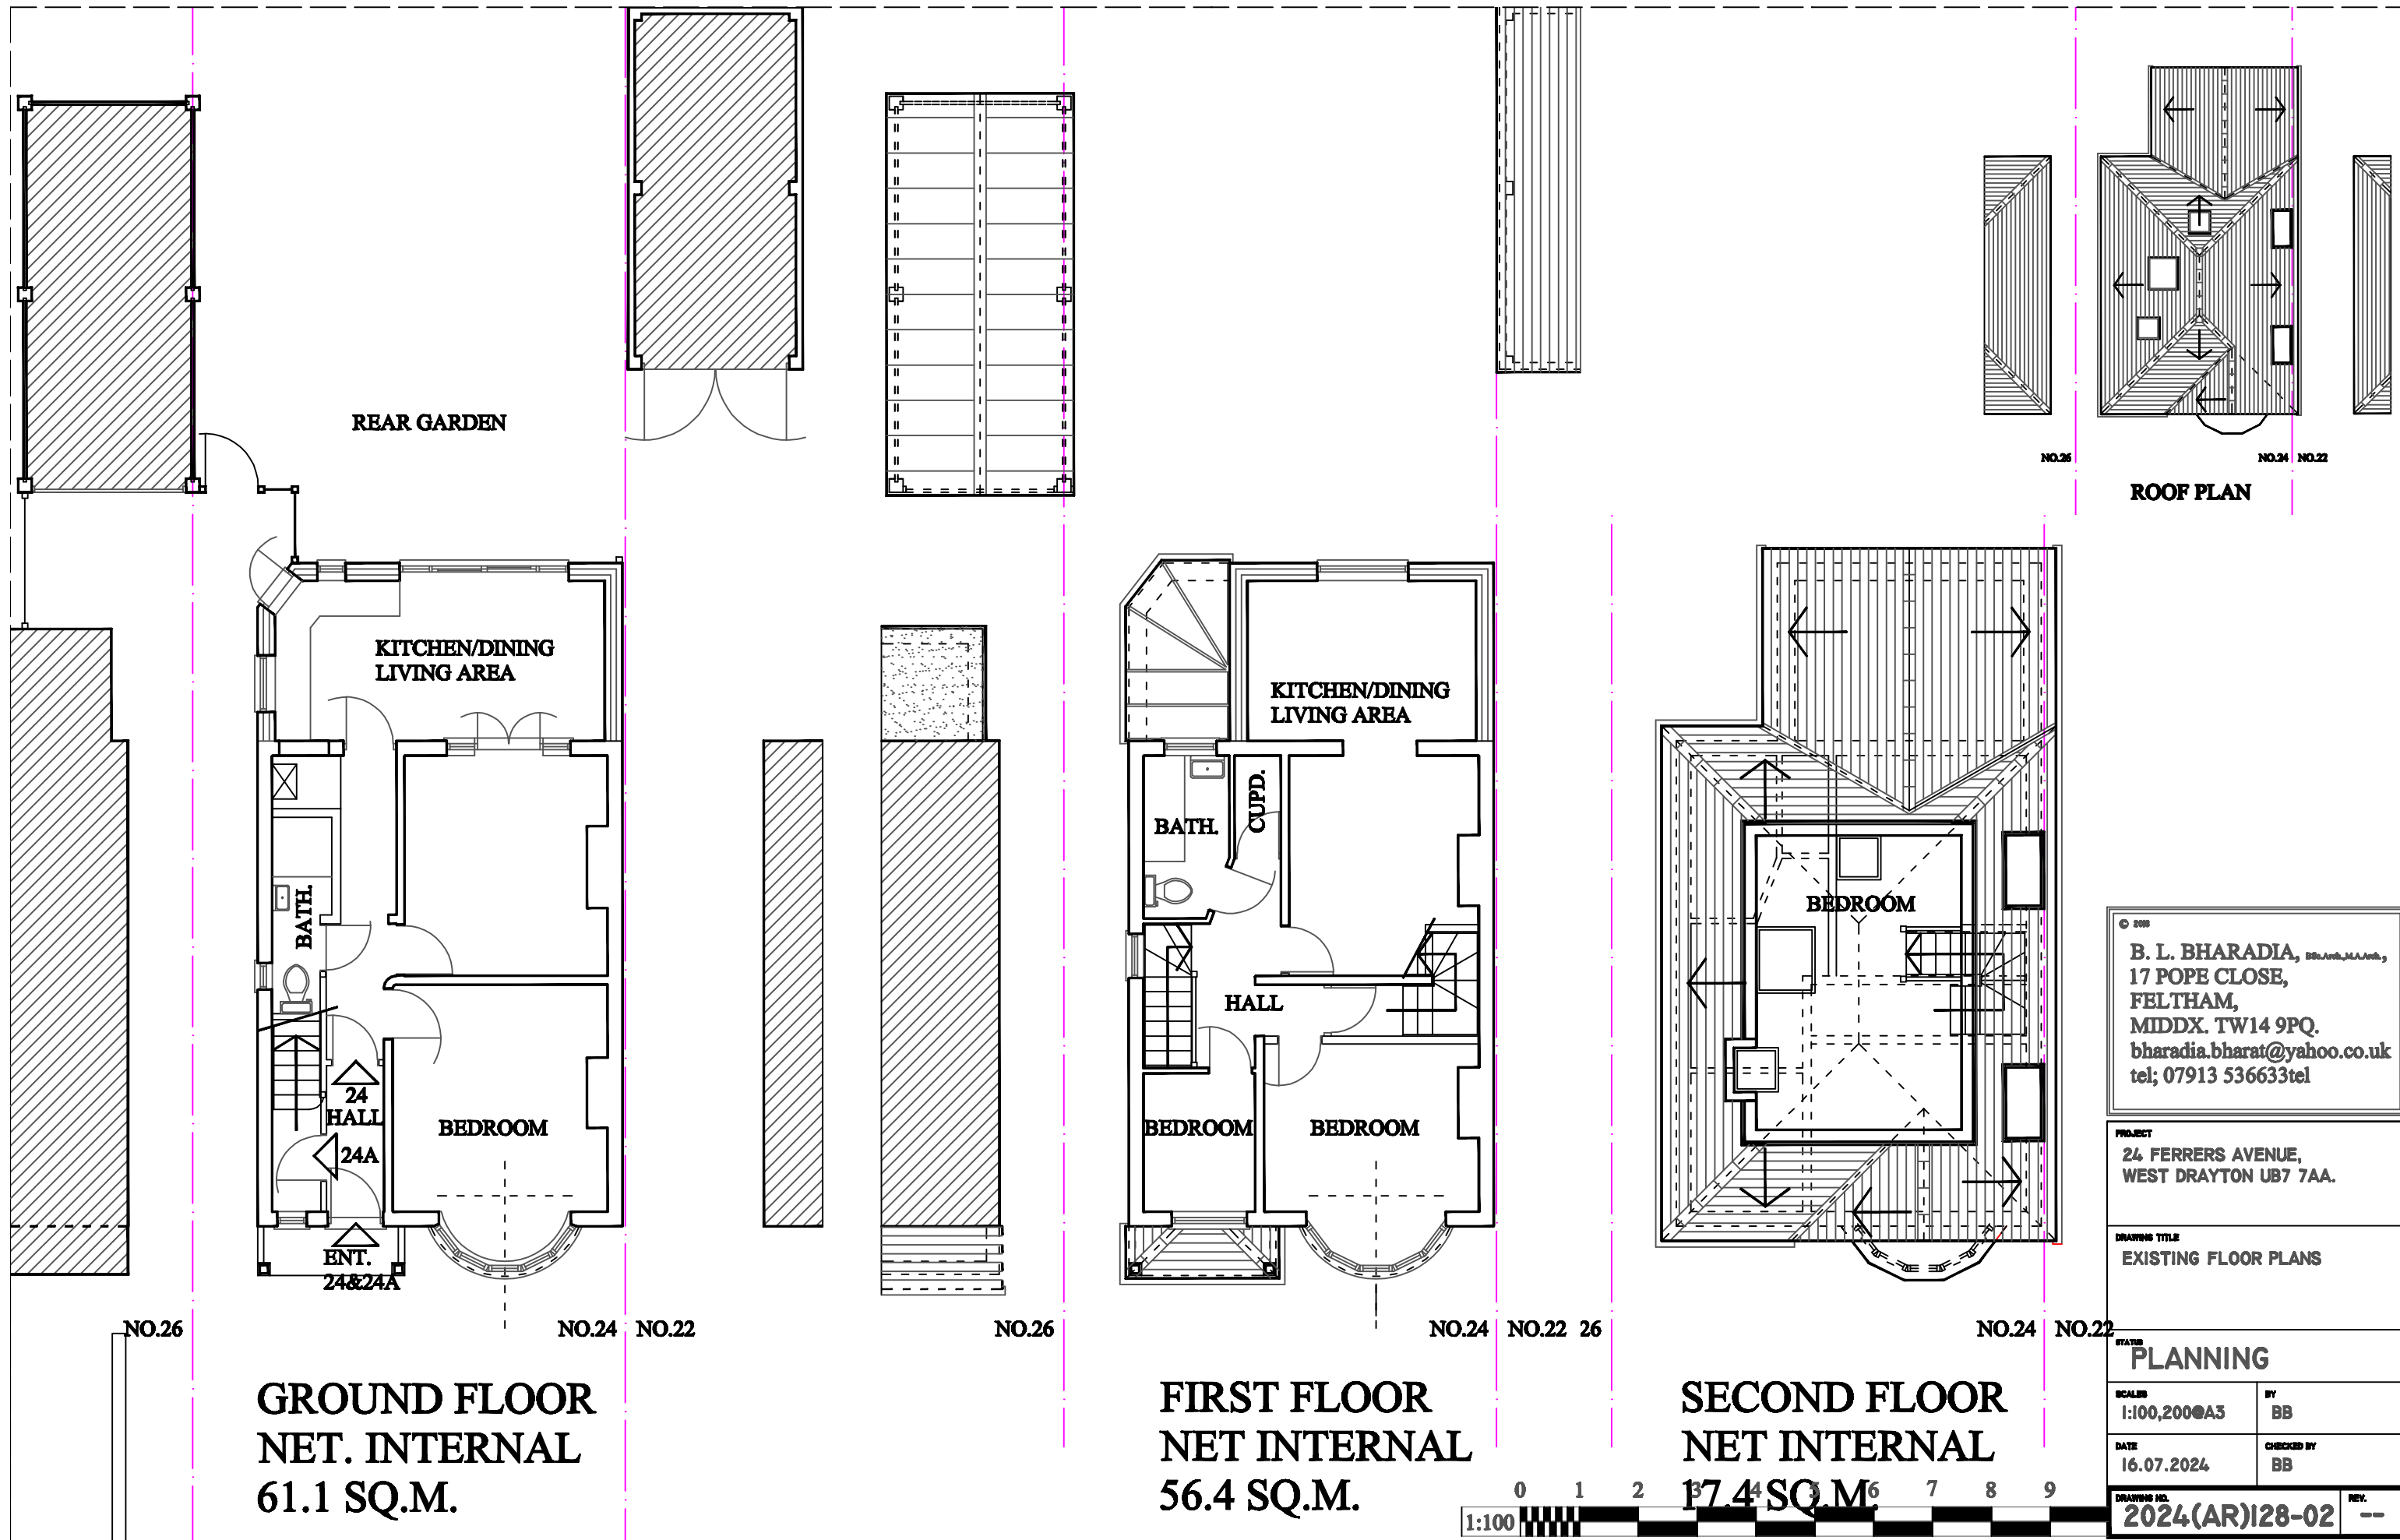

© 2005 B. L. BHARADIA, BSc(Arch), M.A.Arch., 17 POPE CLOSE, FELTHAM, MIDDX. TW14 9PQ. bharadia.bharat@yahoo.co.uk tel; 07913 536633tel			
PROJECT 24 FERRERS AVENUE, WEST DRAYTON UB7 7AA.			
DRAWING TITLE EXISTING FLOOR PLANS			
STATUS PLANNING			
SCALE 1:100,200@A3	BY BB		
DATE 16.07.2024	CHECKED BY BB		
DRAWING NO. 2024(AR)I28-02	REV. --		