




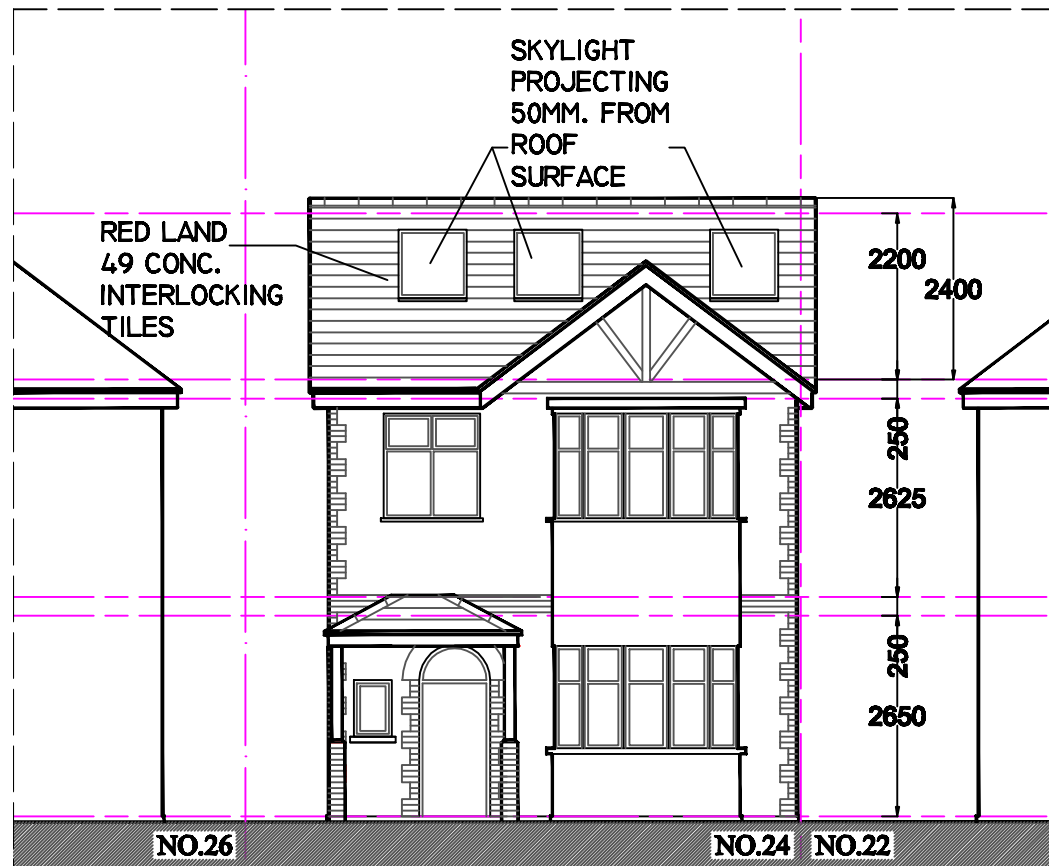


FRONT ELEVATION

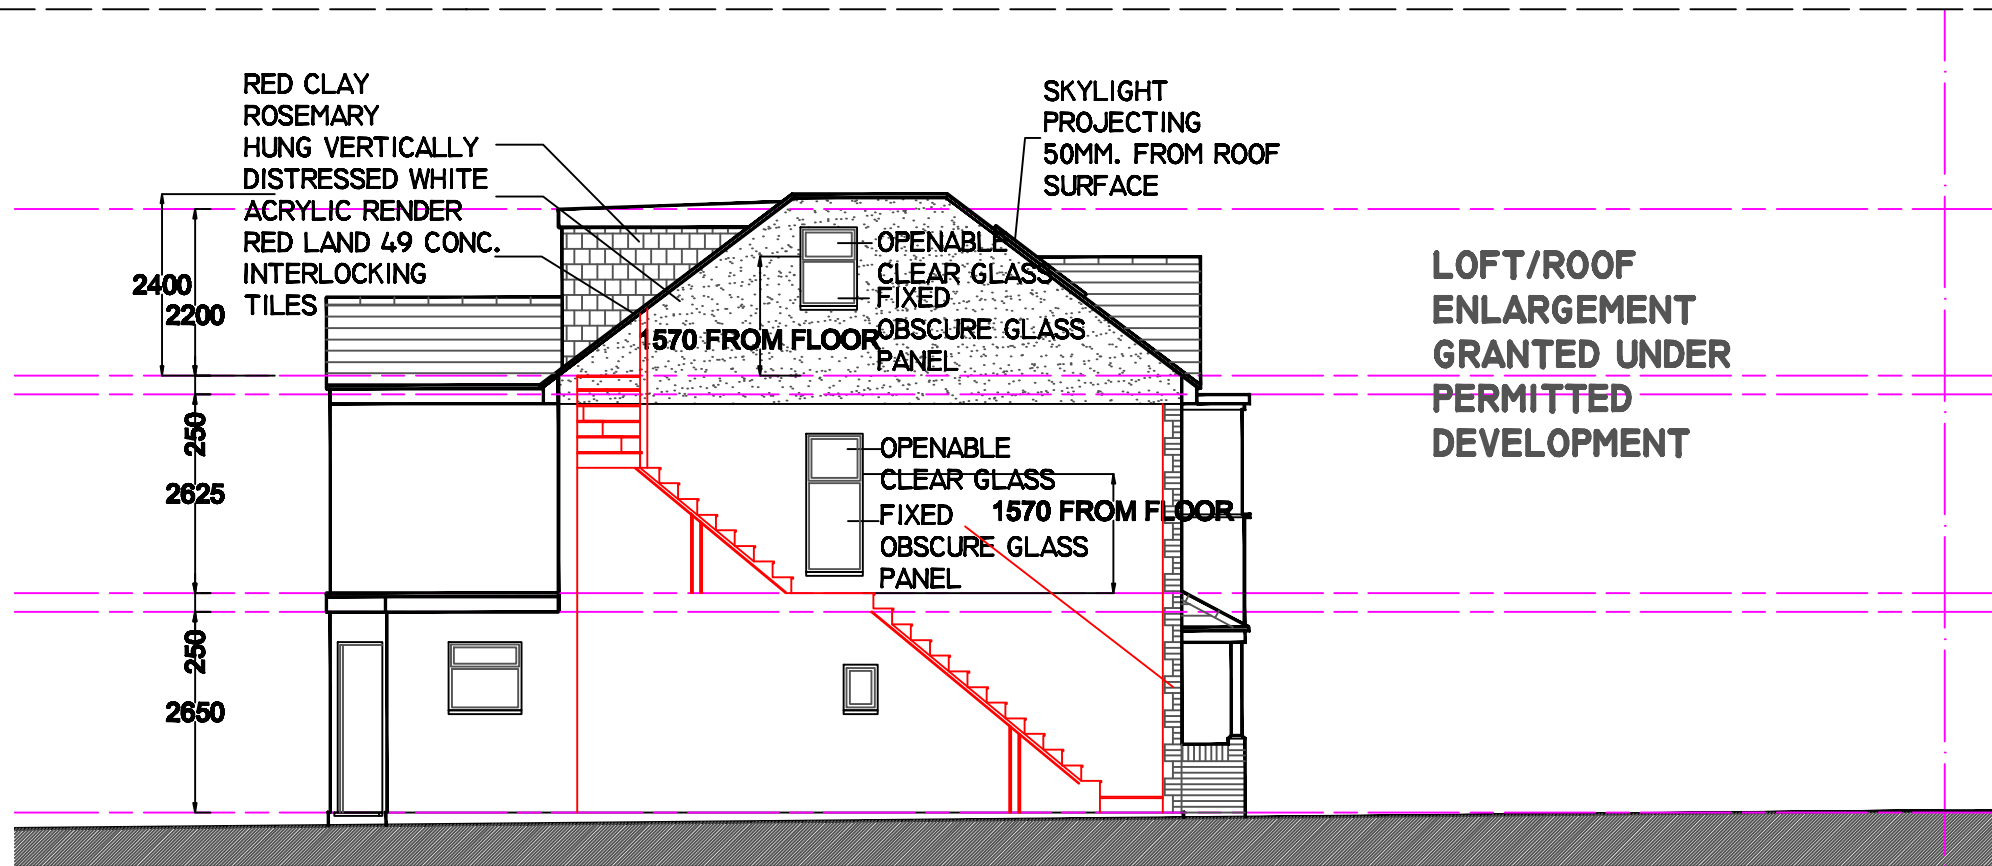

SIDE ELEVATION

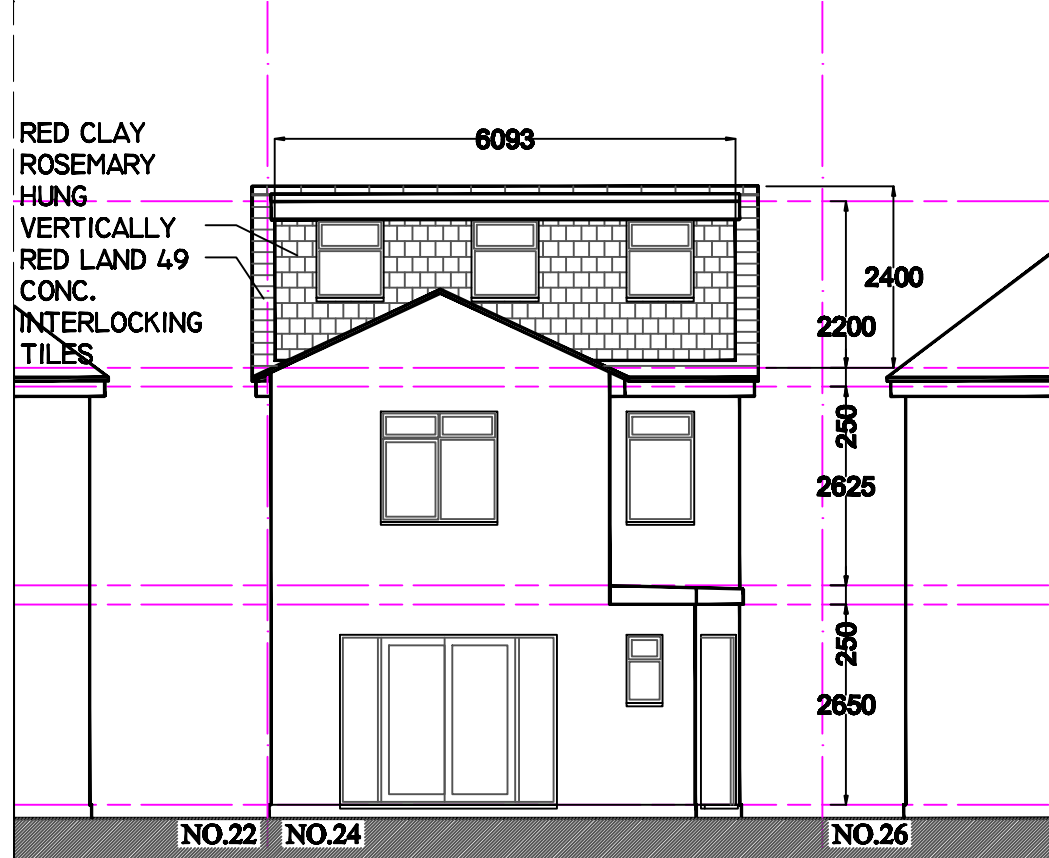

REAR ELEVATION

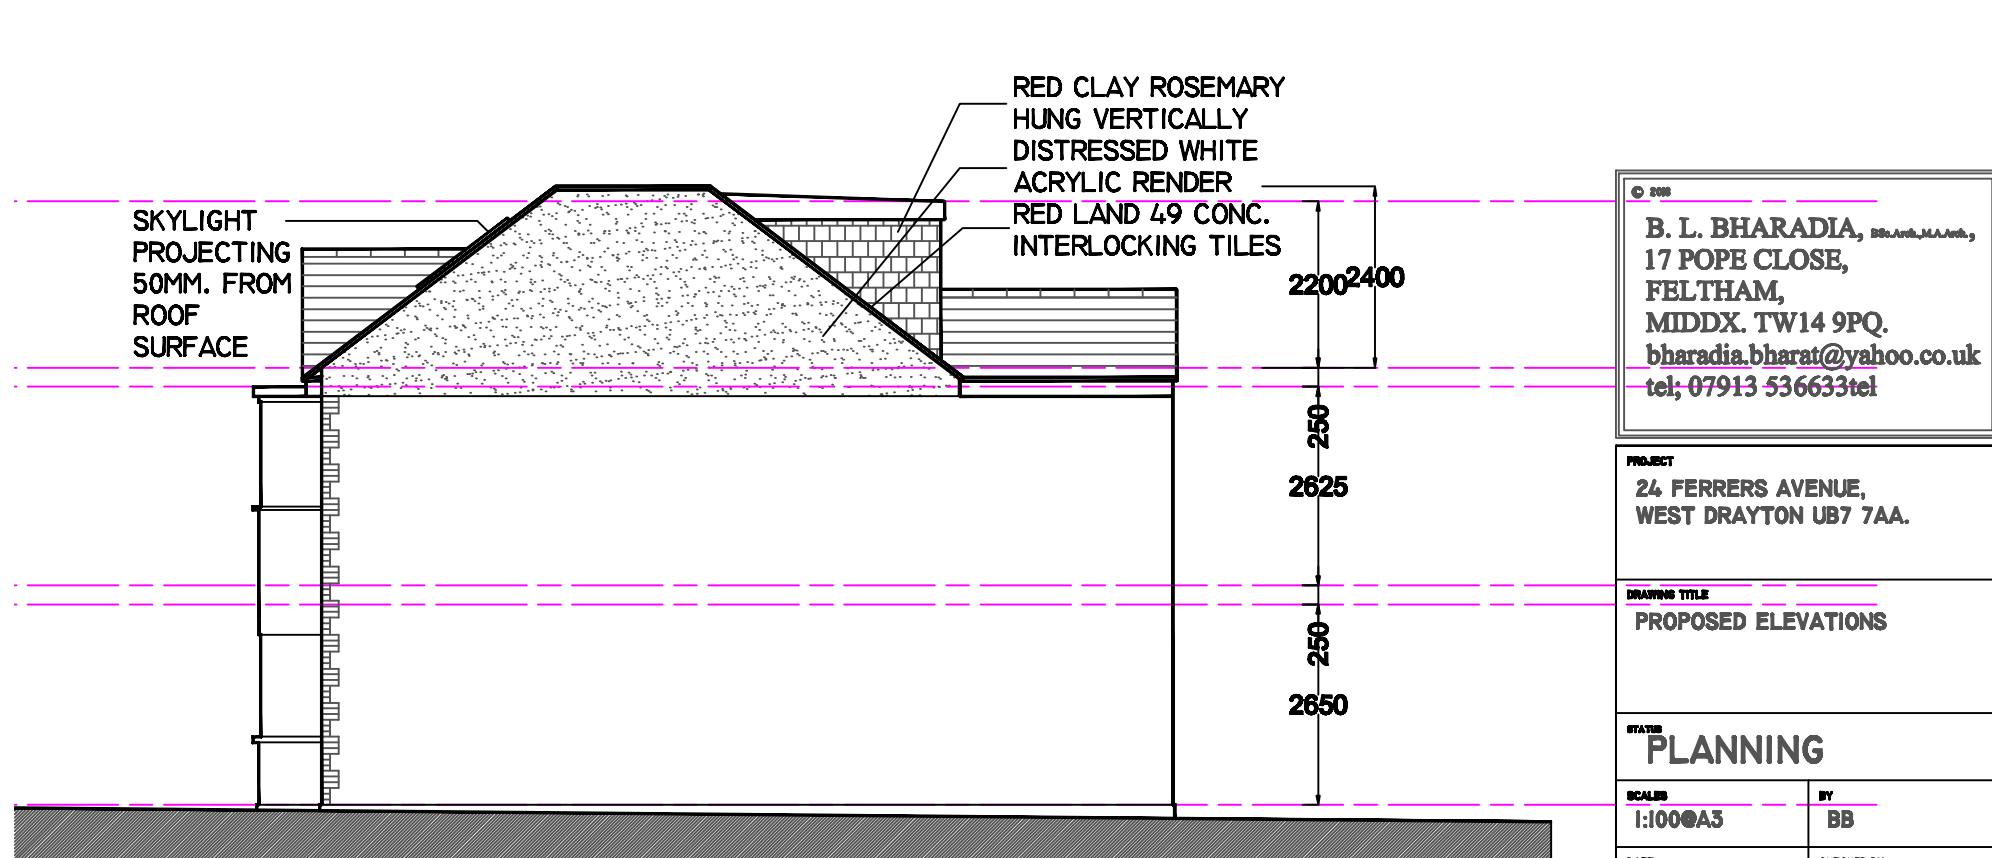

OTHER SIDE ELEVATION

LOFT/ROOF
ENLARGEMENT
GRANTED UNDER
PERMITTED
DEVELOPMENT

© 2024	
B. L. BHARADIA, BSc Arch, M.A. Arch., 17 POPE CLOSE, FELTHAM, MIDDX. TW14 9PQ. bharadia.bharat@yahoo.co.uk tel: 07913 536633tel	
PROJECT 24 FERRERS AVENUE, WEST DRAYTON UB7 7AA.	
DRAWING TITLE PROPOSED ELEVATIONS	
STATUS PLANNING	
SCALE 1:100 @ A3	BY BB
DATE 16.07.2024	CHECKED BY BB
DRAWING NO. 2024(AR)I28-05	REV. --

1:100

