


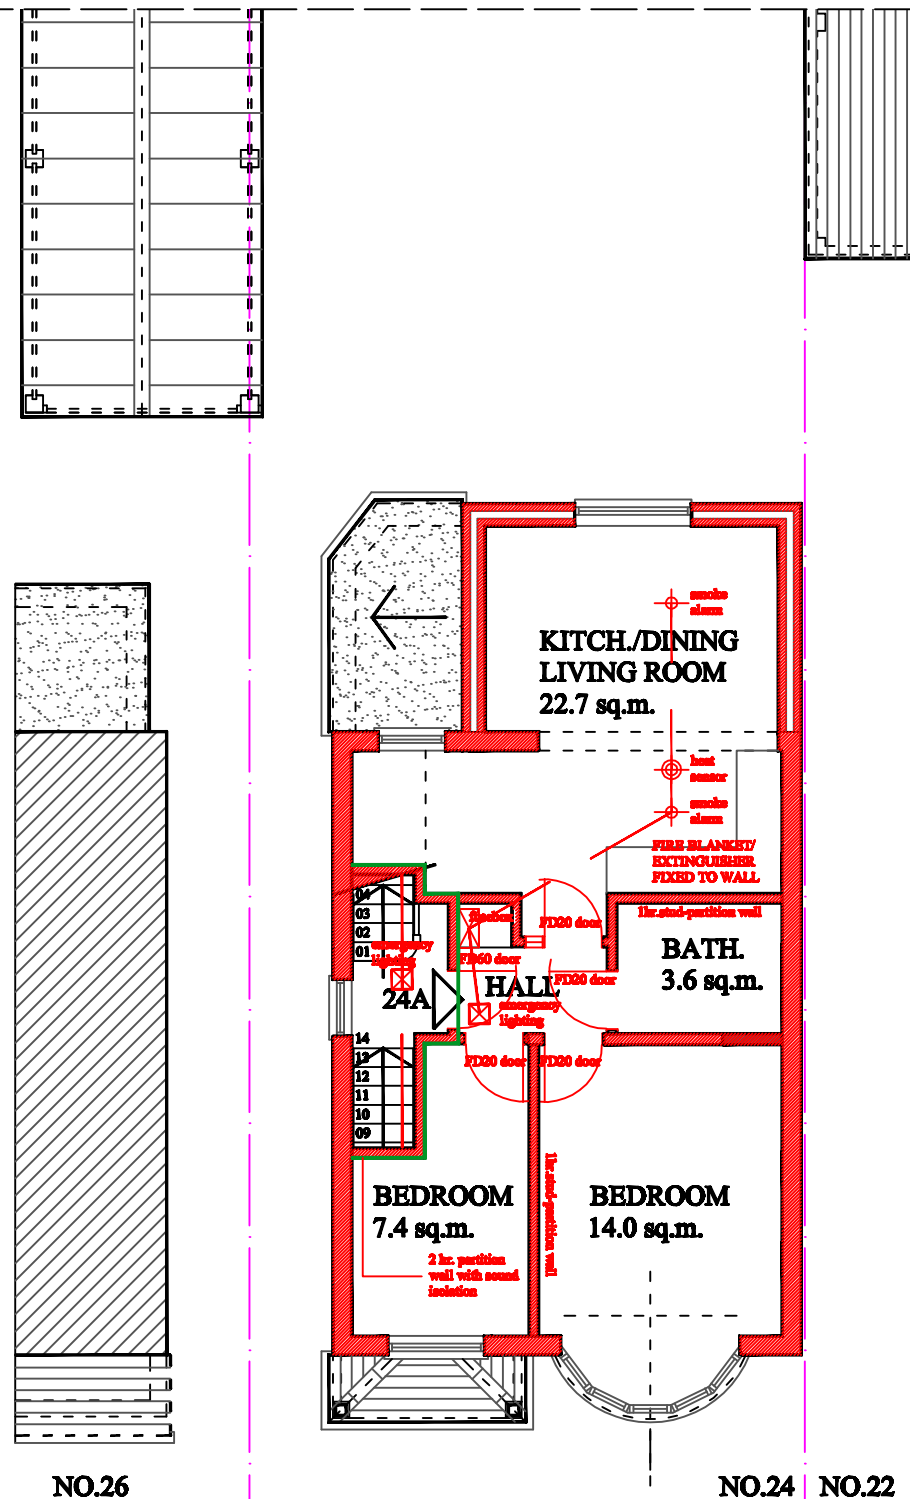


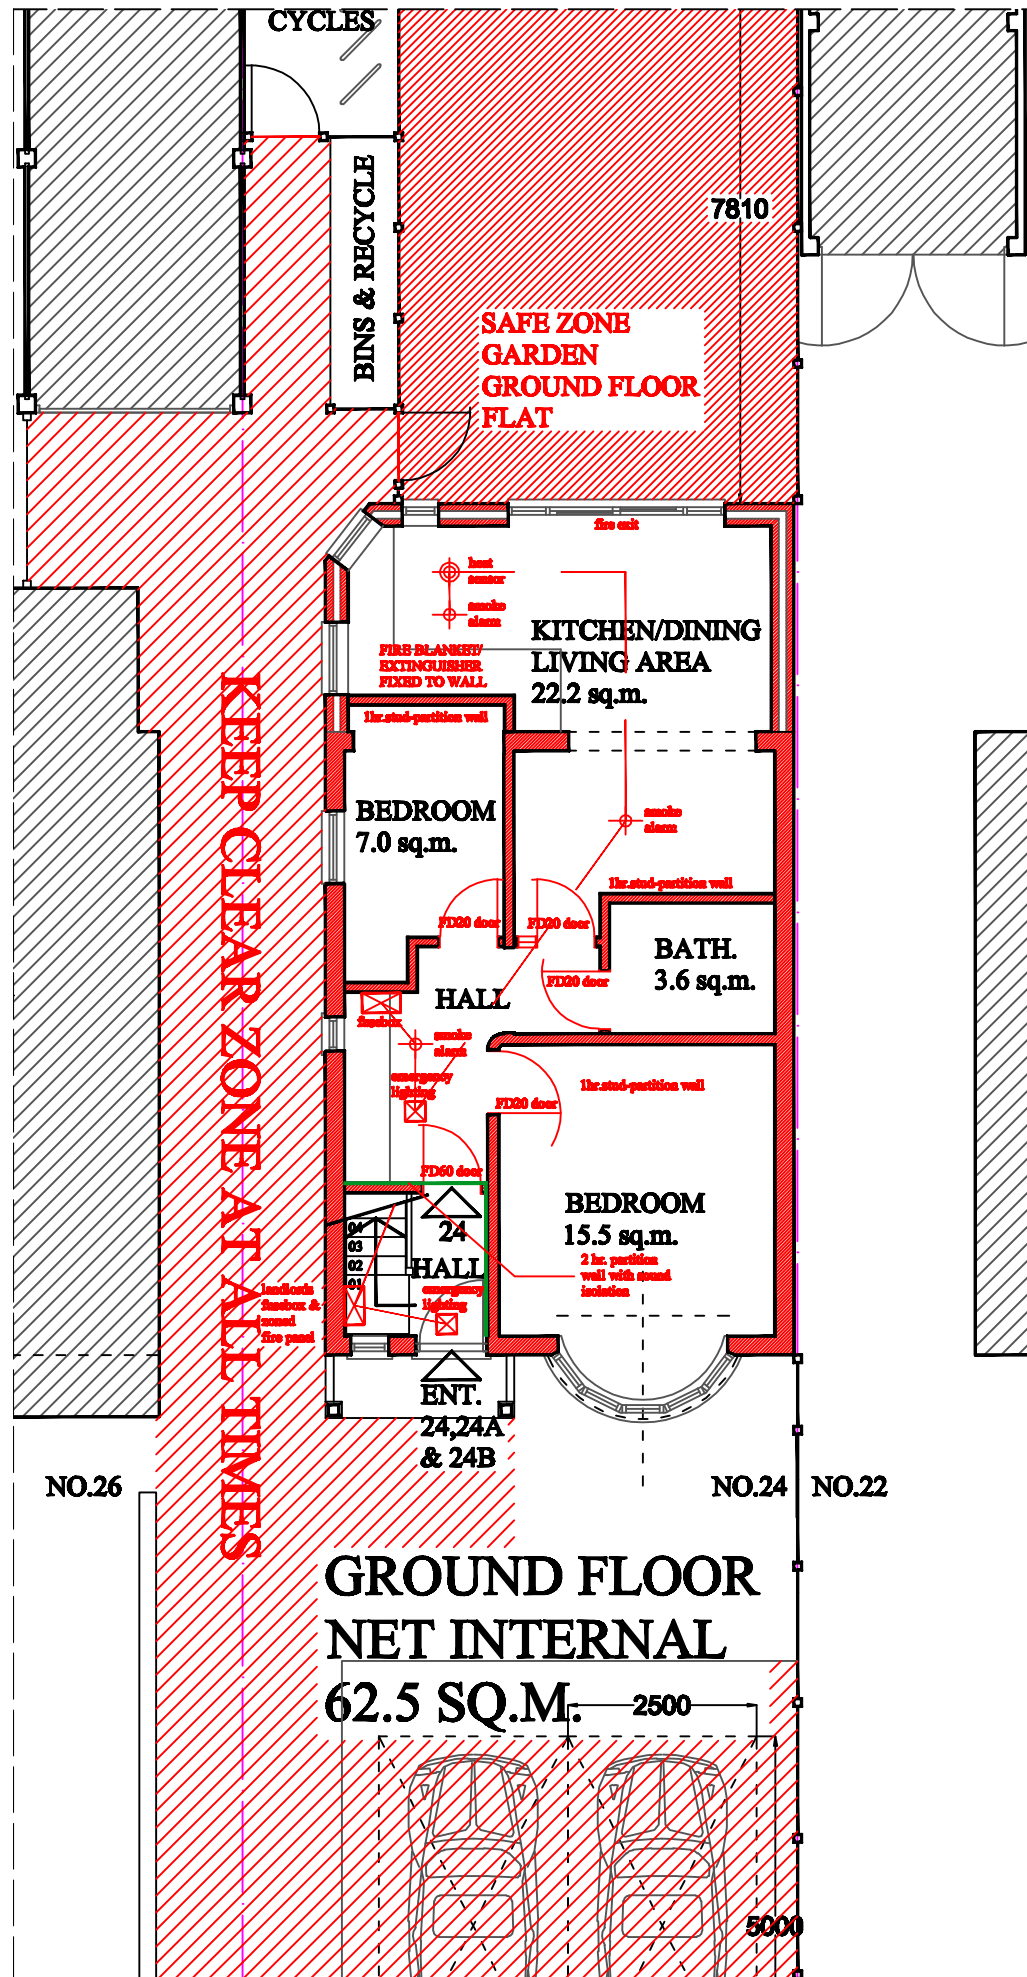

**FIRST FLOOR
NET INTERNAL
57.2 SQ.M.**

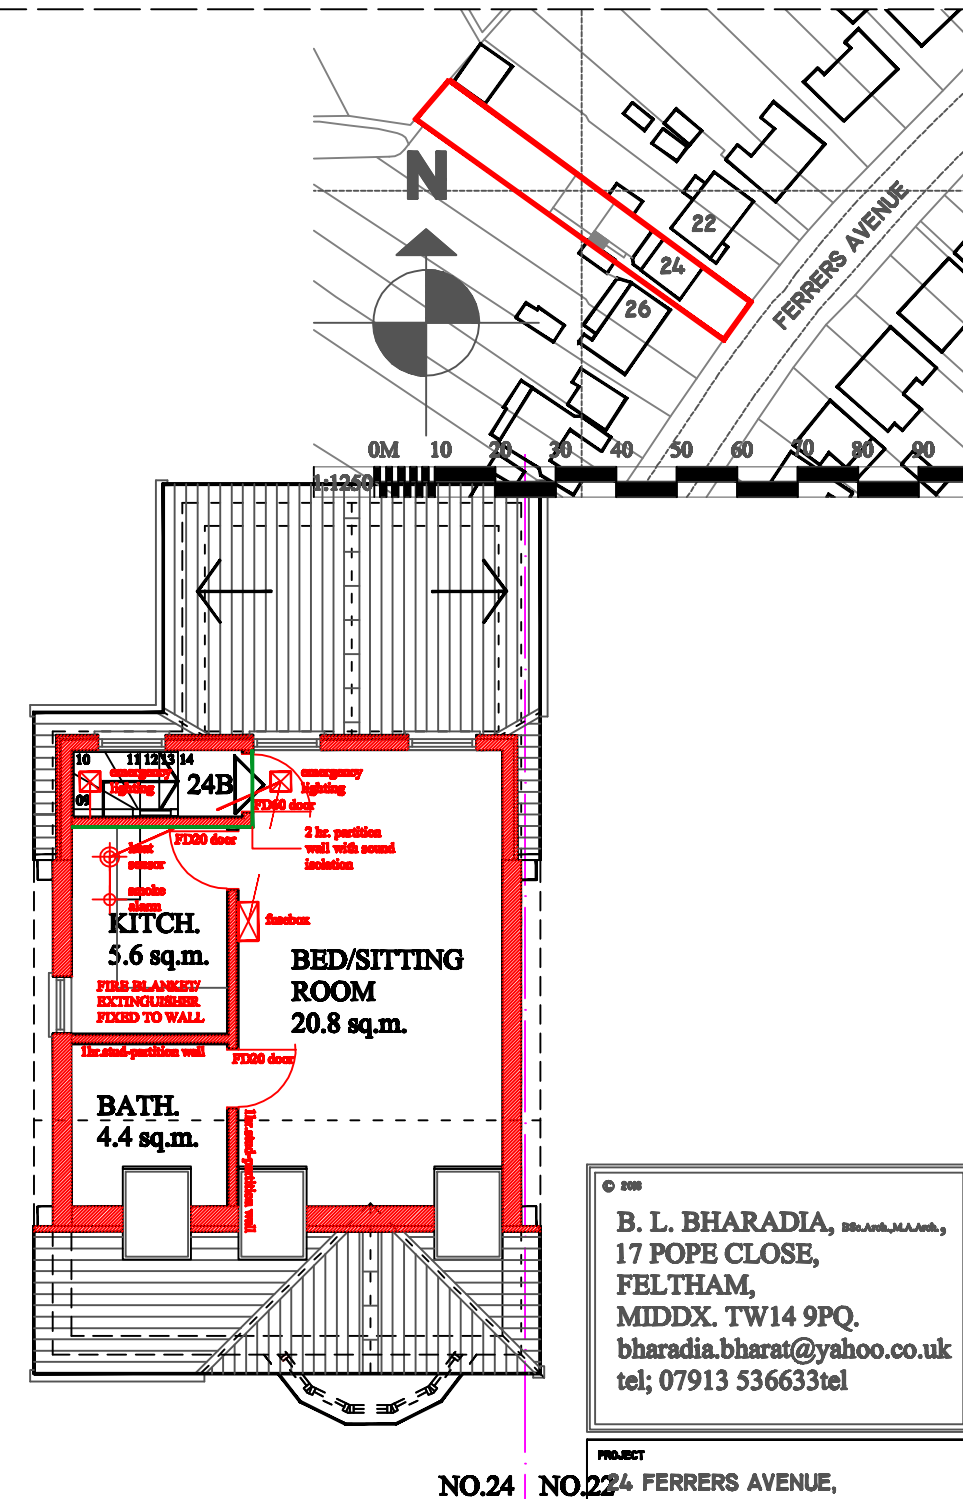

**SECOND FLOOR
NET INTERNAL
34.3 SQ.M.**

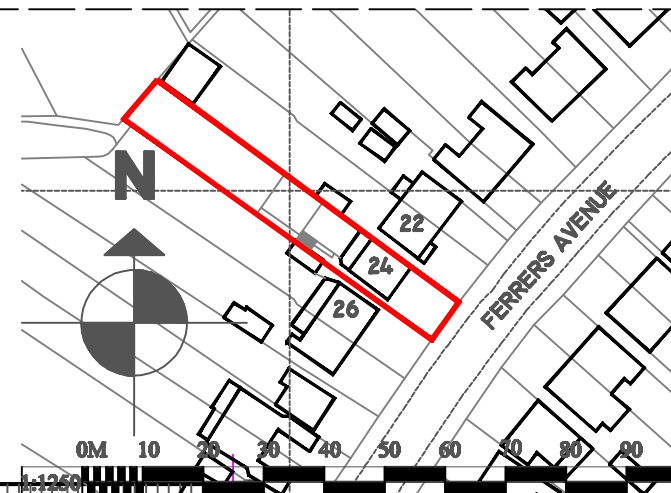

© 2008

B. L. BHARADIA, BSc(Arch), M.Arch.,
17 POPE CLOSE,
FELTHAM,
MIDD. TW14 9PQ.
bharadia.bharat@yahoo.co.uk
tel; 07913 536633tel

PROJECT

**24 FERRERS AVENUE,
WEST DRAYTON UB7 7AA.**

DRAWING TITLE

**PROPOSED FLOOR PLANS
& LOCATION PLAN**

STATUS

FIRE SAFETY PLAN

SCALE

1:100, 200 @ A3

BY

BB

DATE

16.07.2024

CHECKED BY

BB

DRAWING NO.

2024(AR)128-06

REV.

--

