



SOUTH WEST ELEVATION SCALE 1:100

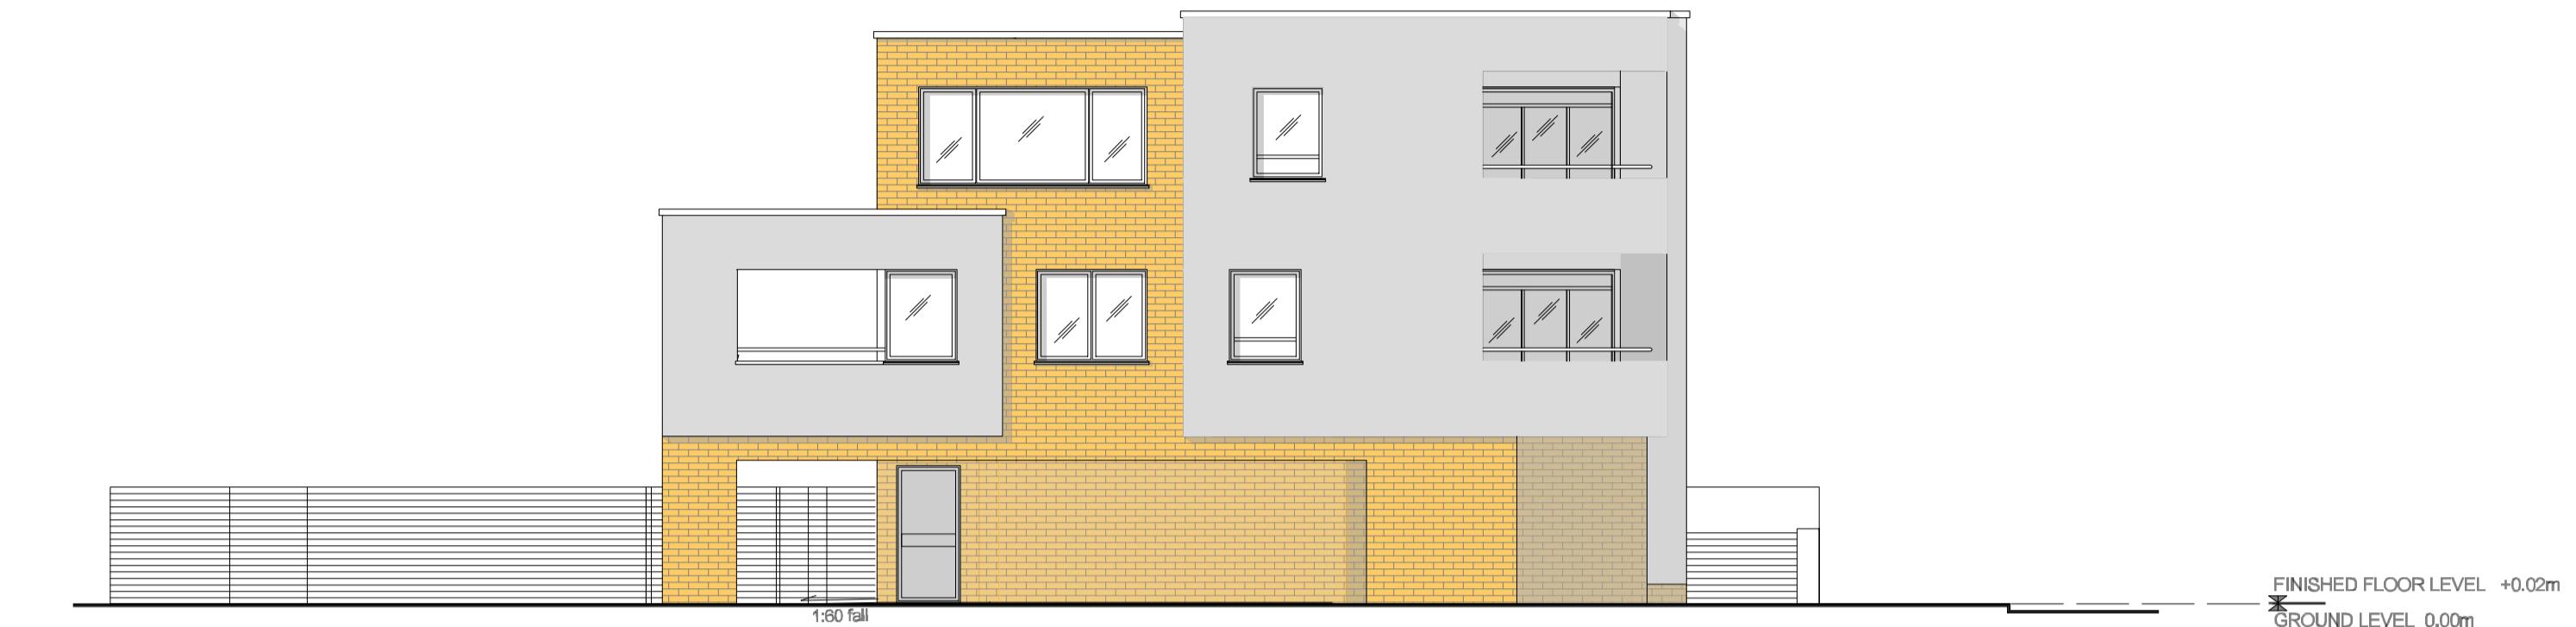


SOUTH EAST ELEVATION

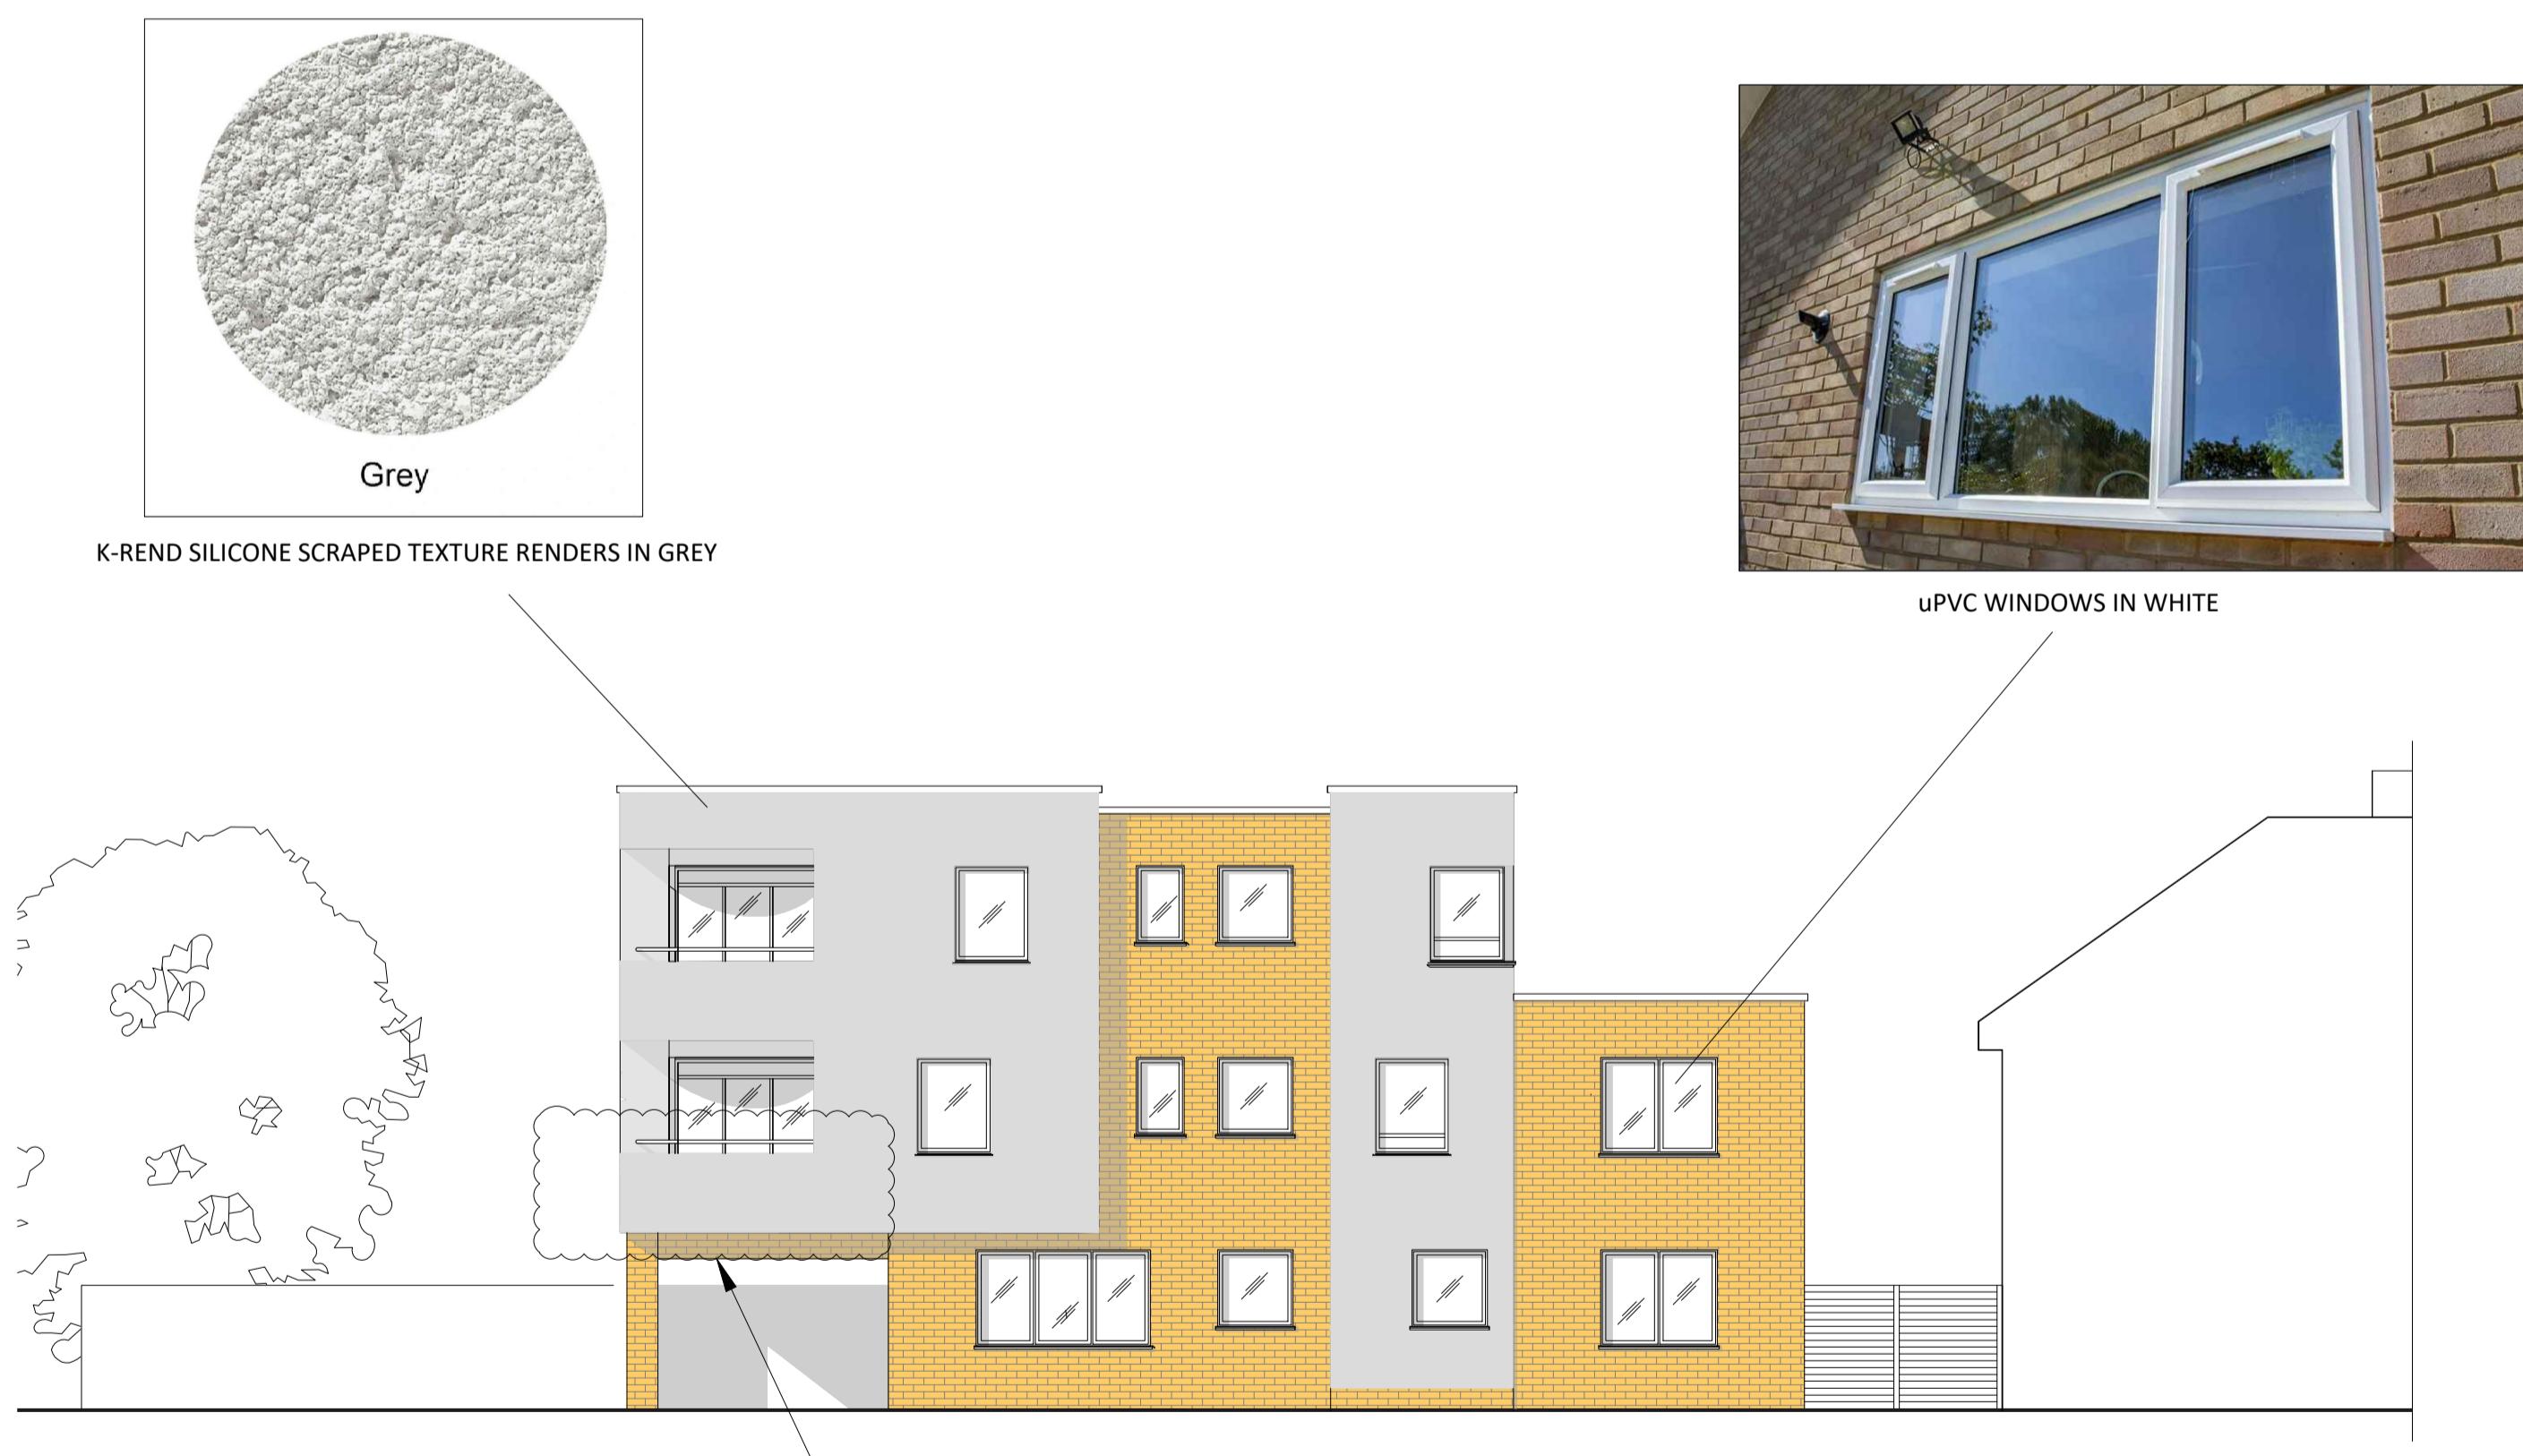

NORTH EAST ELEVATION SCALE 1:100



Balcony Detail
- Wall parapet with a rounded handrail

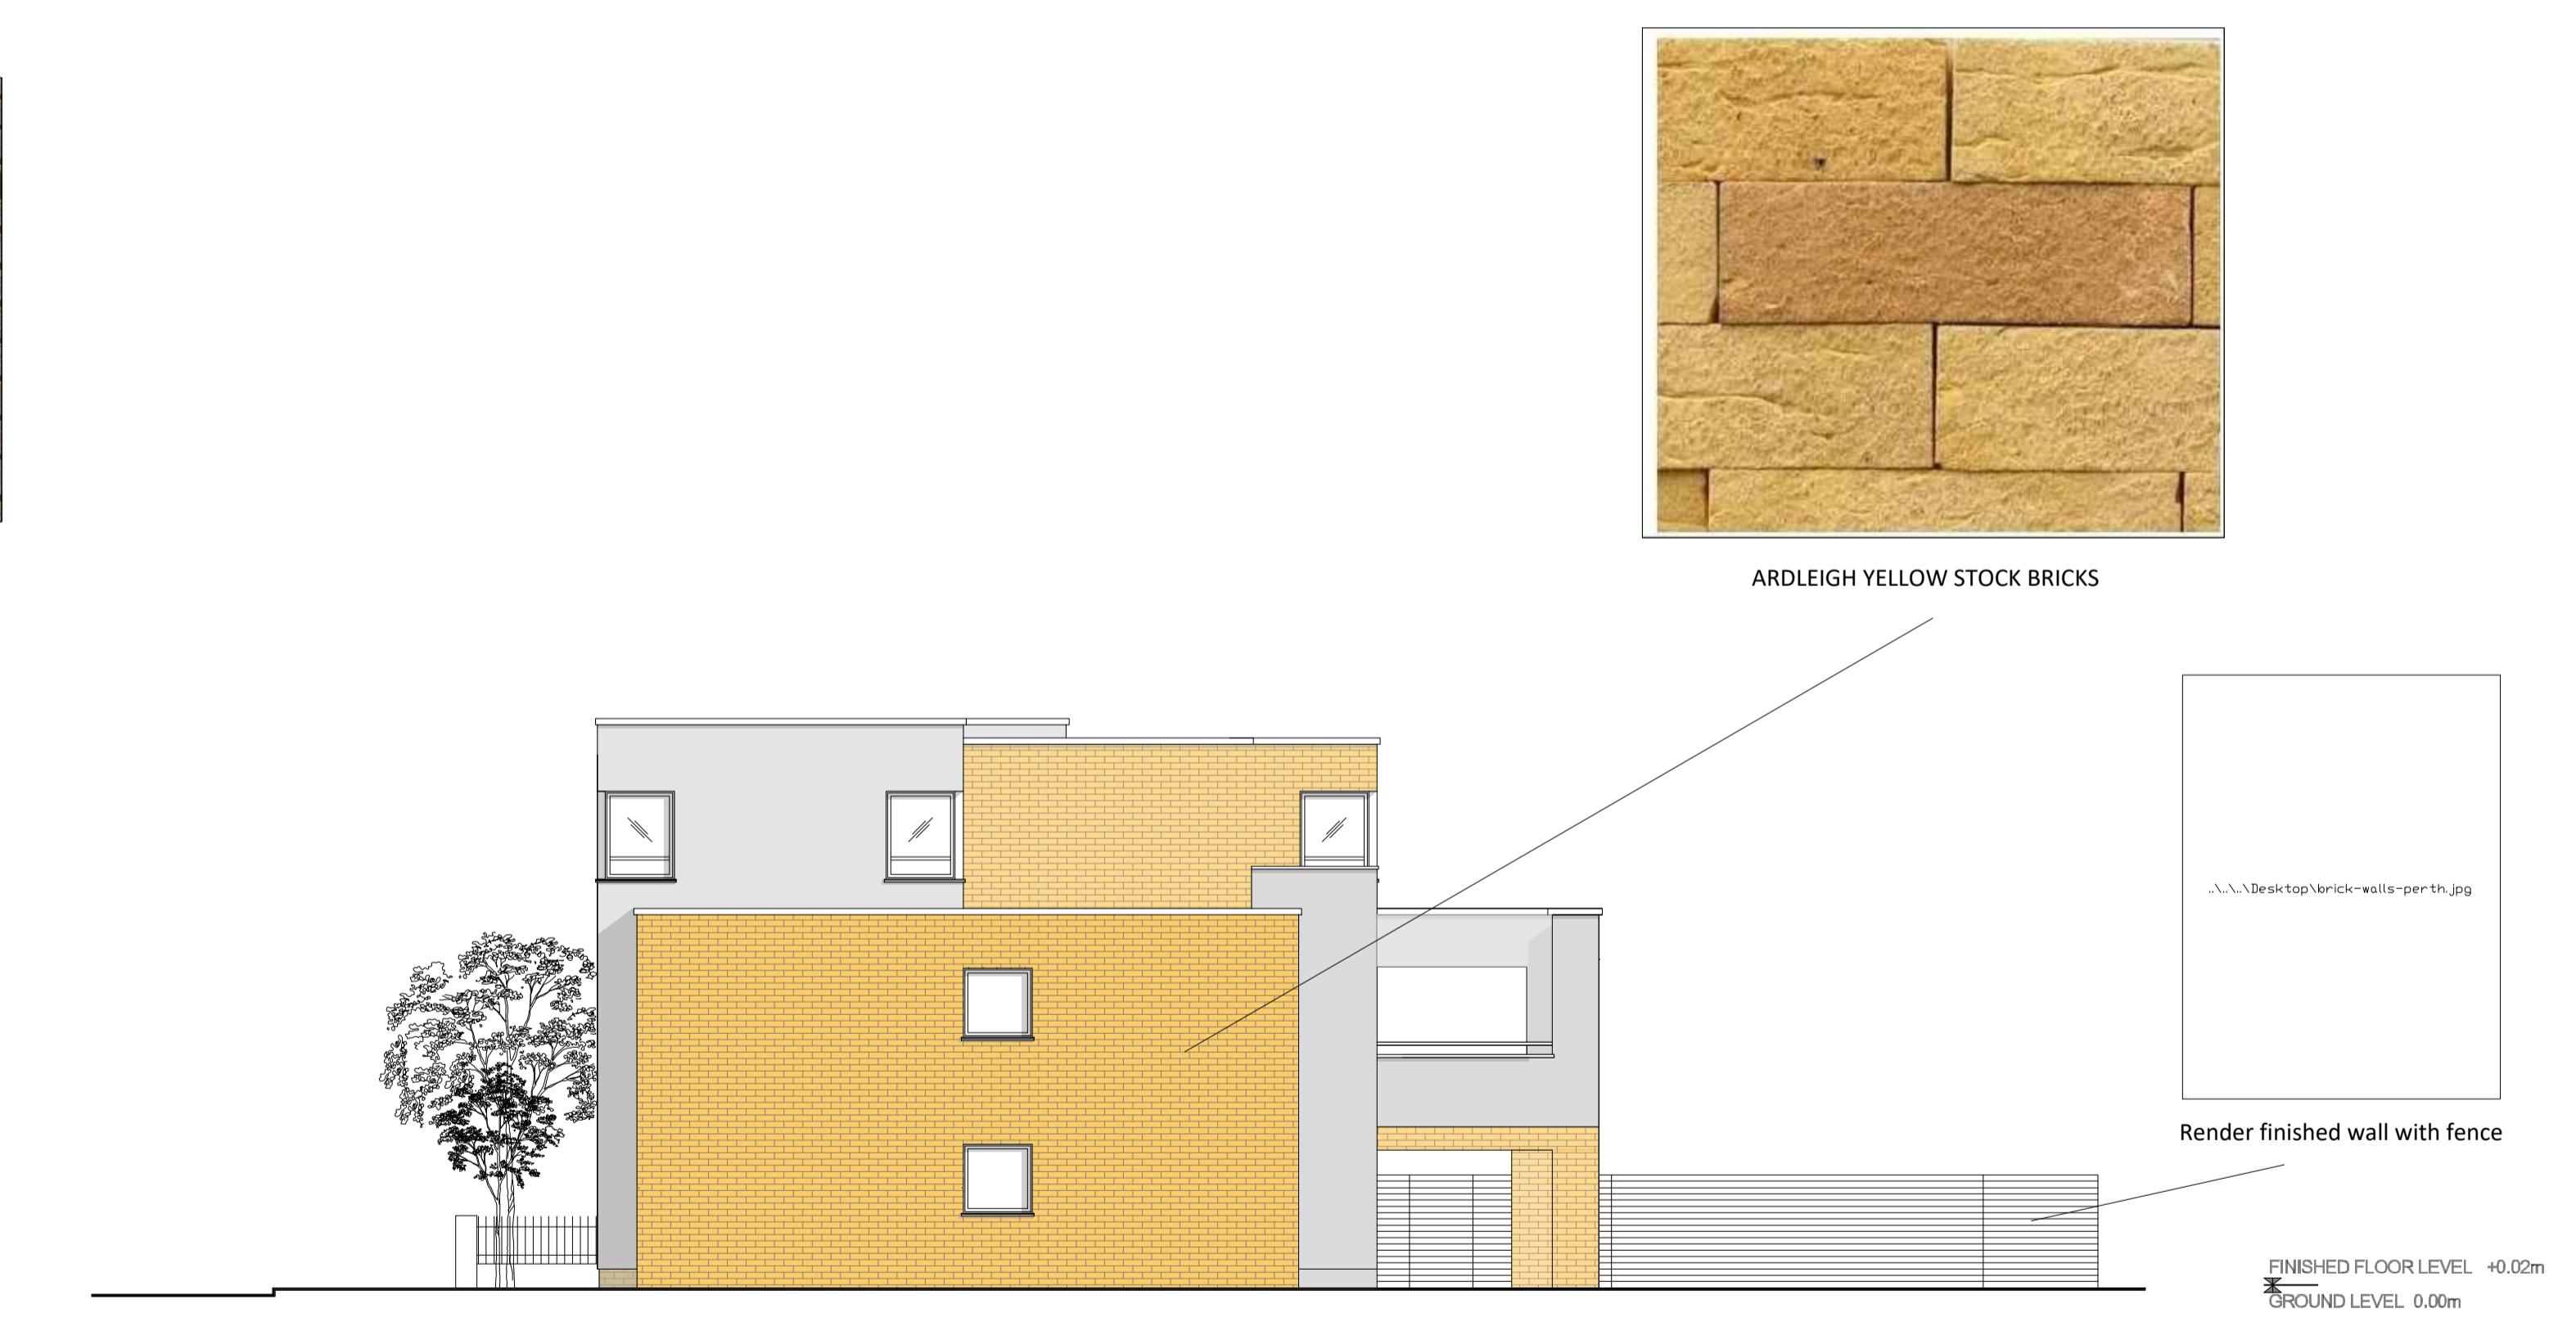

NORTH WEST ELEVATION

SCALE BAR 1:100

