


SOUTH WEST ELEVATION SCALE 1:100

SOUTH EAST ELEVATION

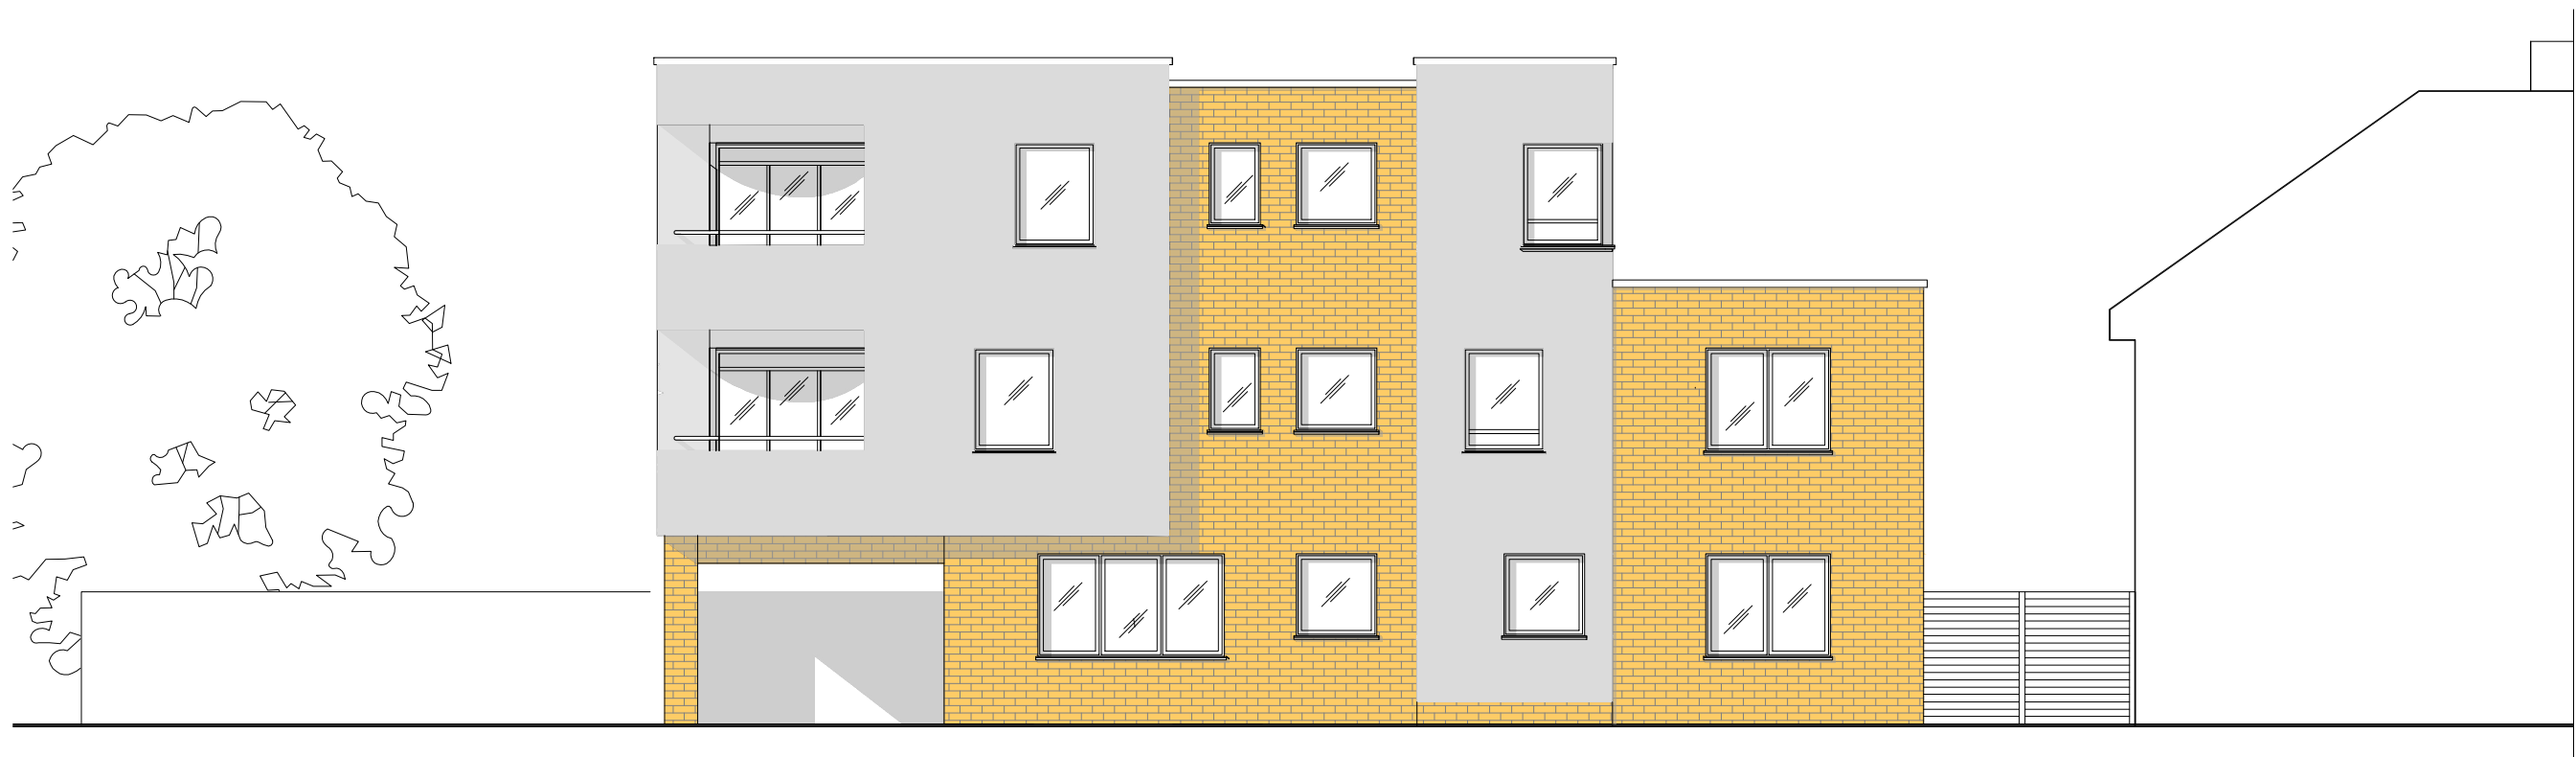

NORTH EAST ELEVATION SCALE 1:100



NORTH WEST ELEVATION

