

SOUTH WEST ELEVATION SCALE 1:100




Grey

K-REND SILICONE SCRAPED TEXTURE RENDERS IN GREY





uPVC WINDOWS IN WHITE

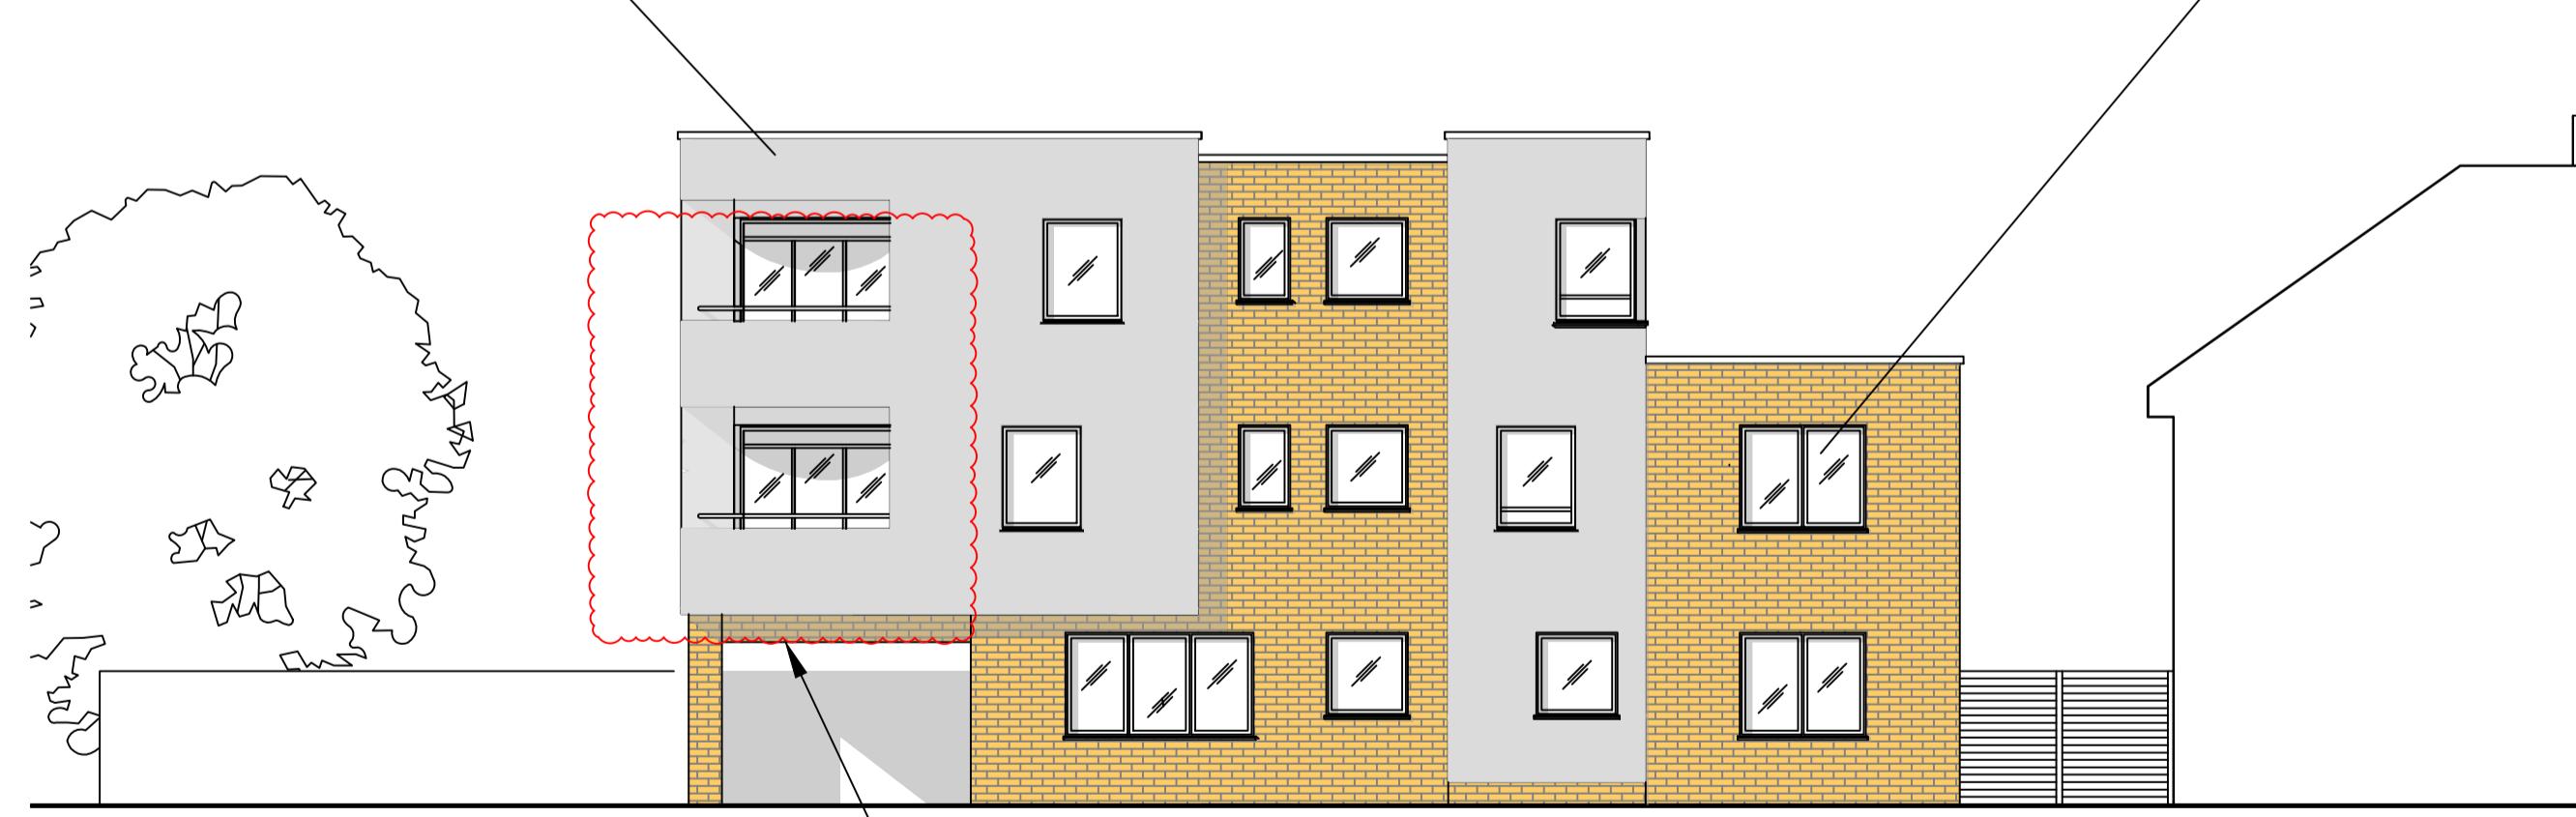



NORTH EAST ELEVATION SCALE 1:100

Balcony Detail
- Wall parapet with a rounded handrail

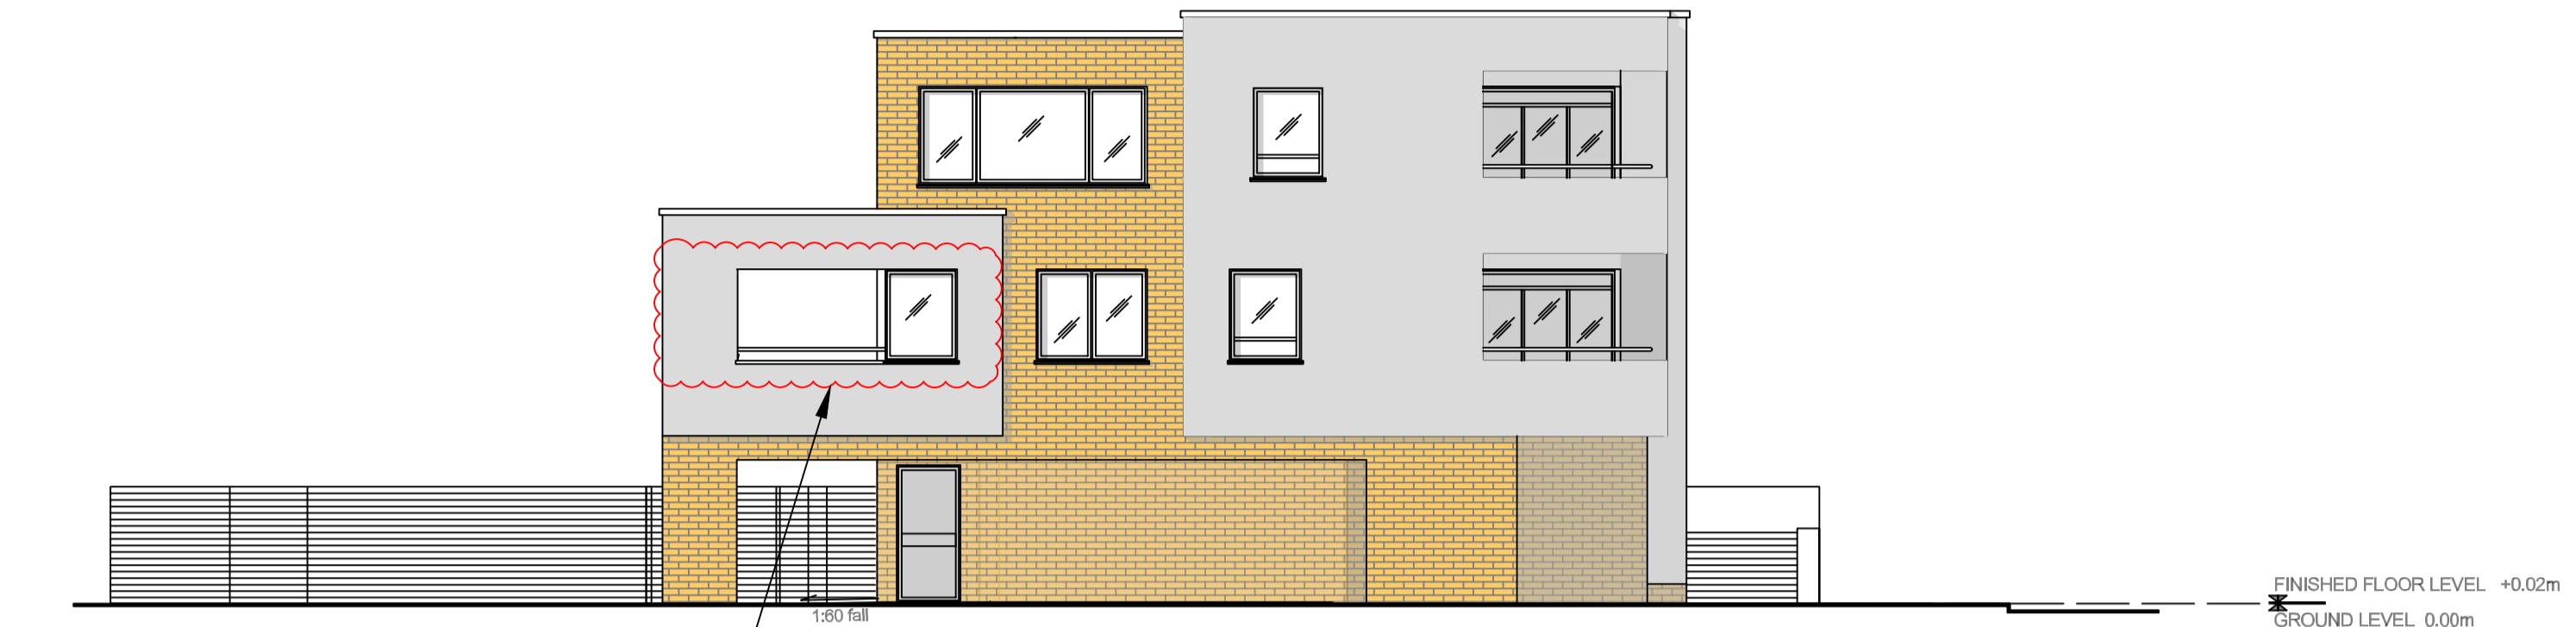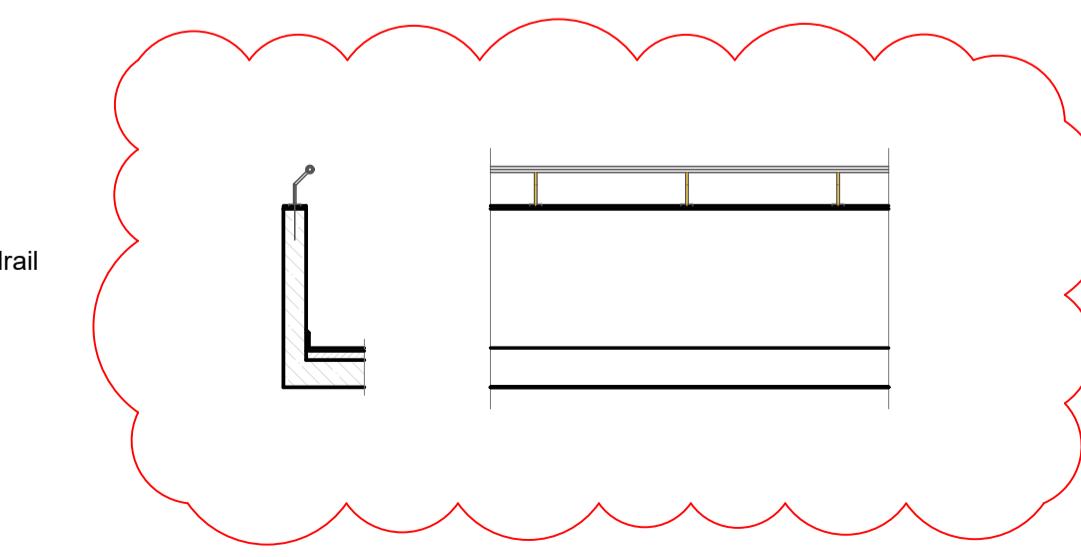

SOUTH EAST ELEVATION


Balcony Detail
- Wall parapet with a rounded handrail

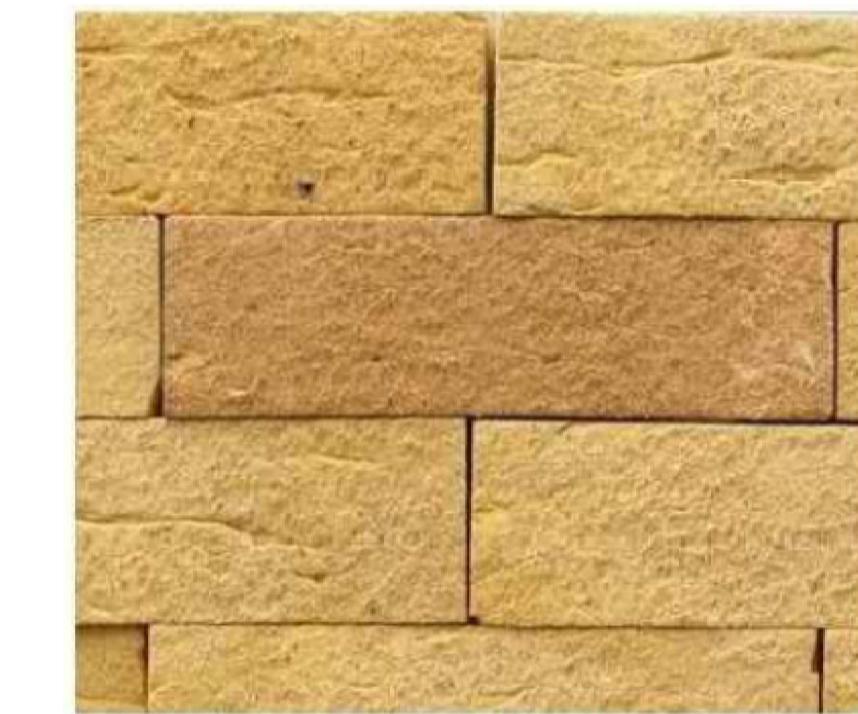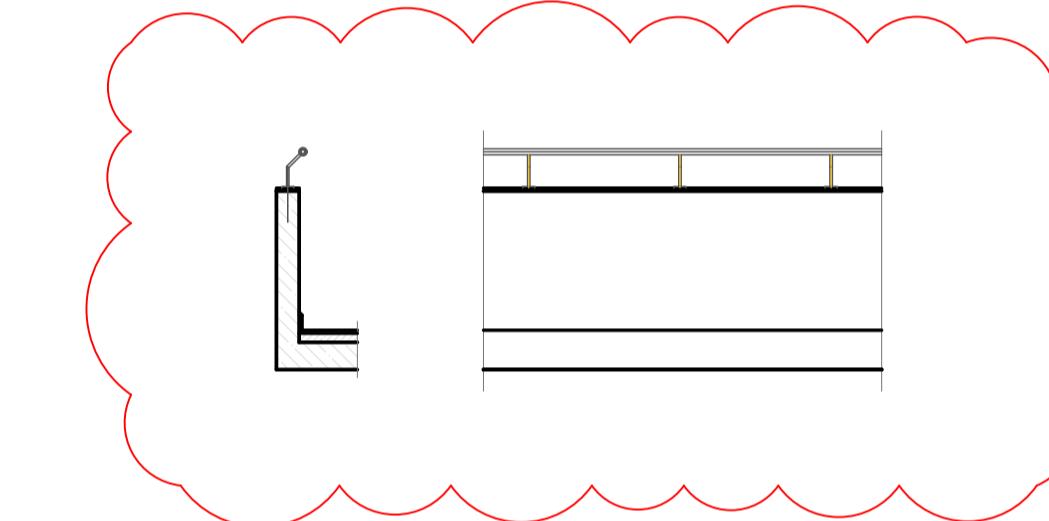

ARDLEIGH YELLOW STOCK BRICKS



Render finished wall with fence

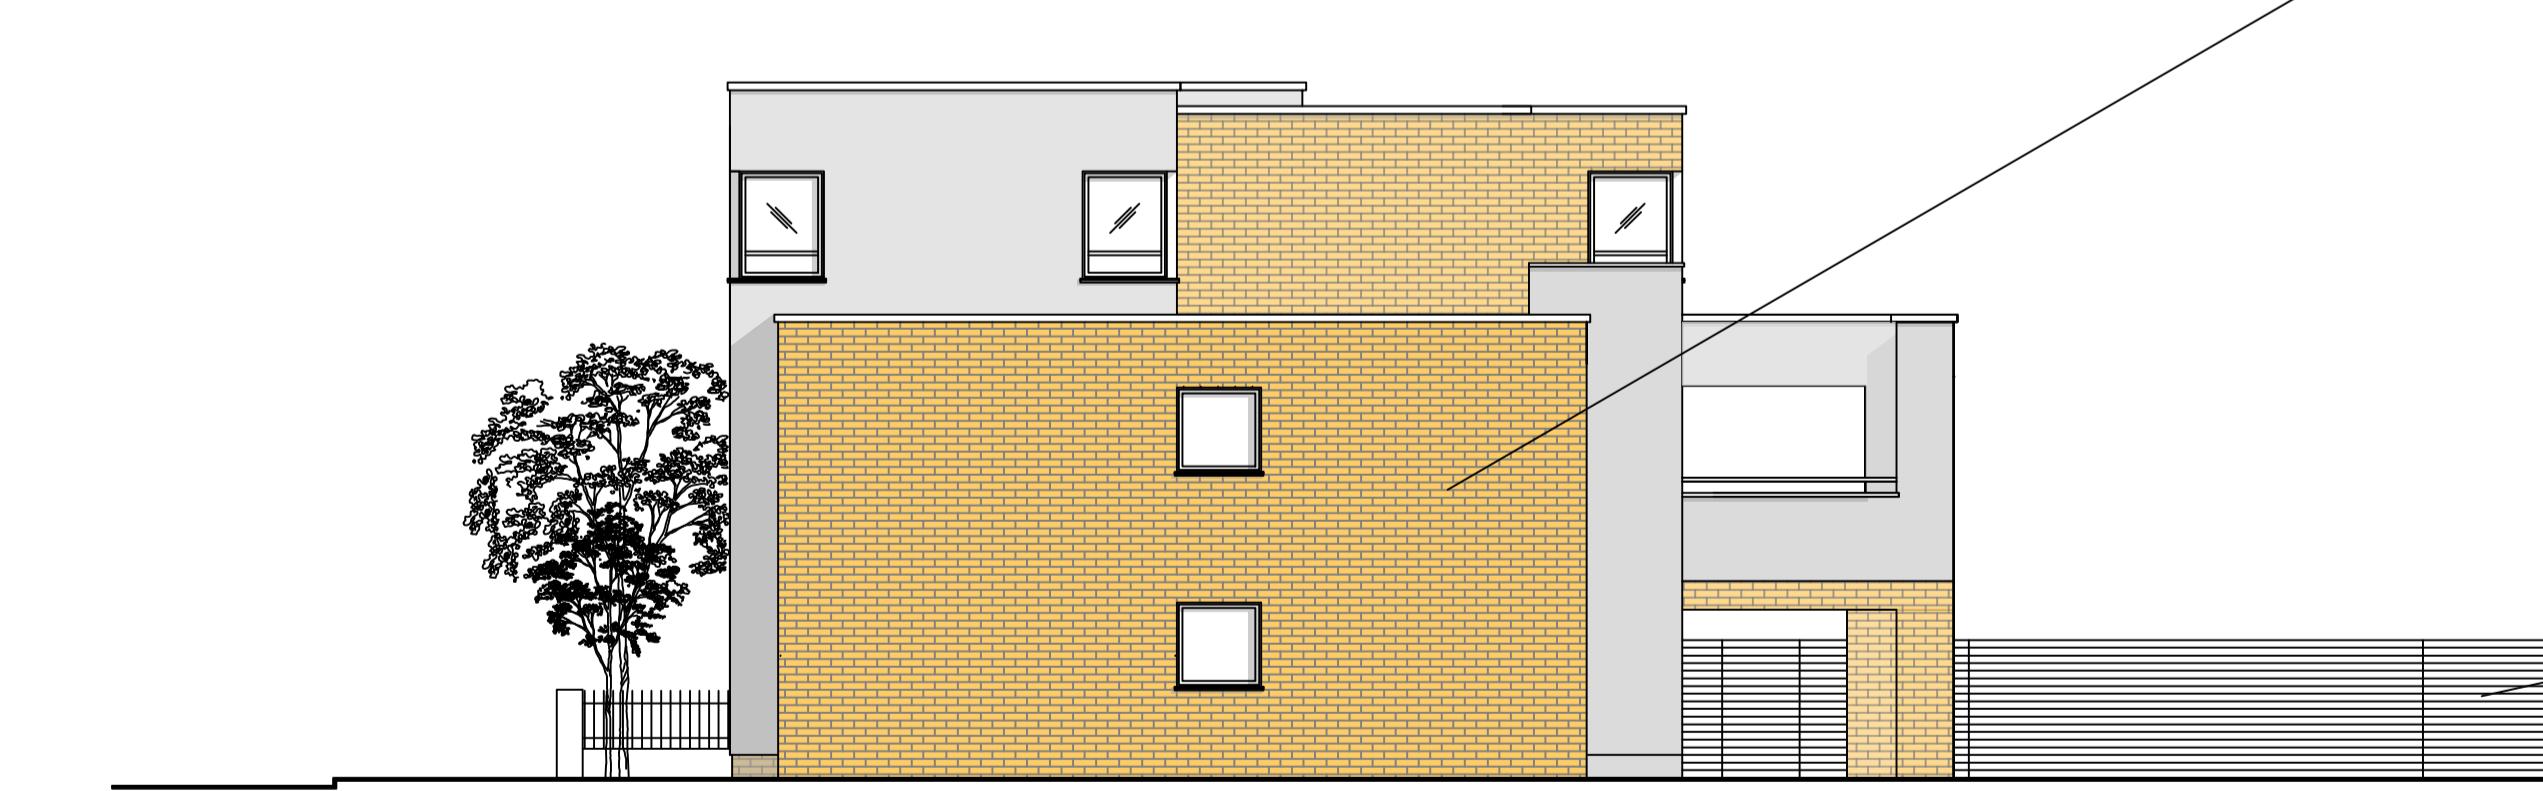

NORTH WEST ELEVATION

PLANNING ISSUE		TITLE: CONDITION 3	DWG NO: S2/JS.0034/C3
PROJECT:	SCALE: 1:100 @ A1		
206 HARLINGTON RD UXBRIDGE UB9 3UB	DATE: NOV 2022		