




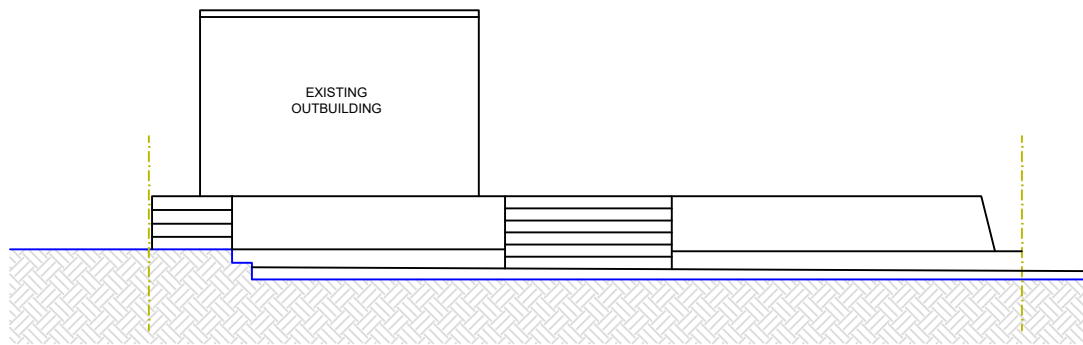


Existing Front Elevation
1:100

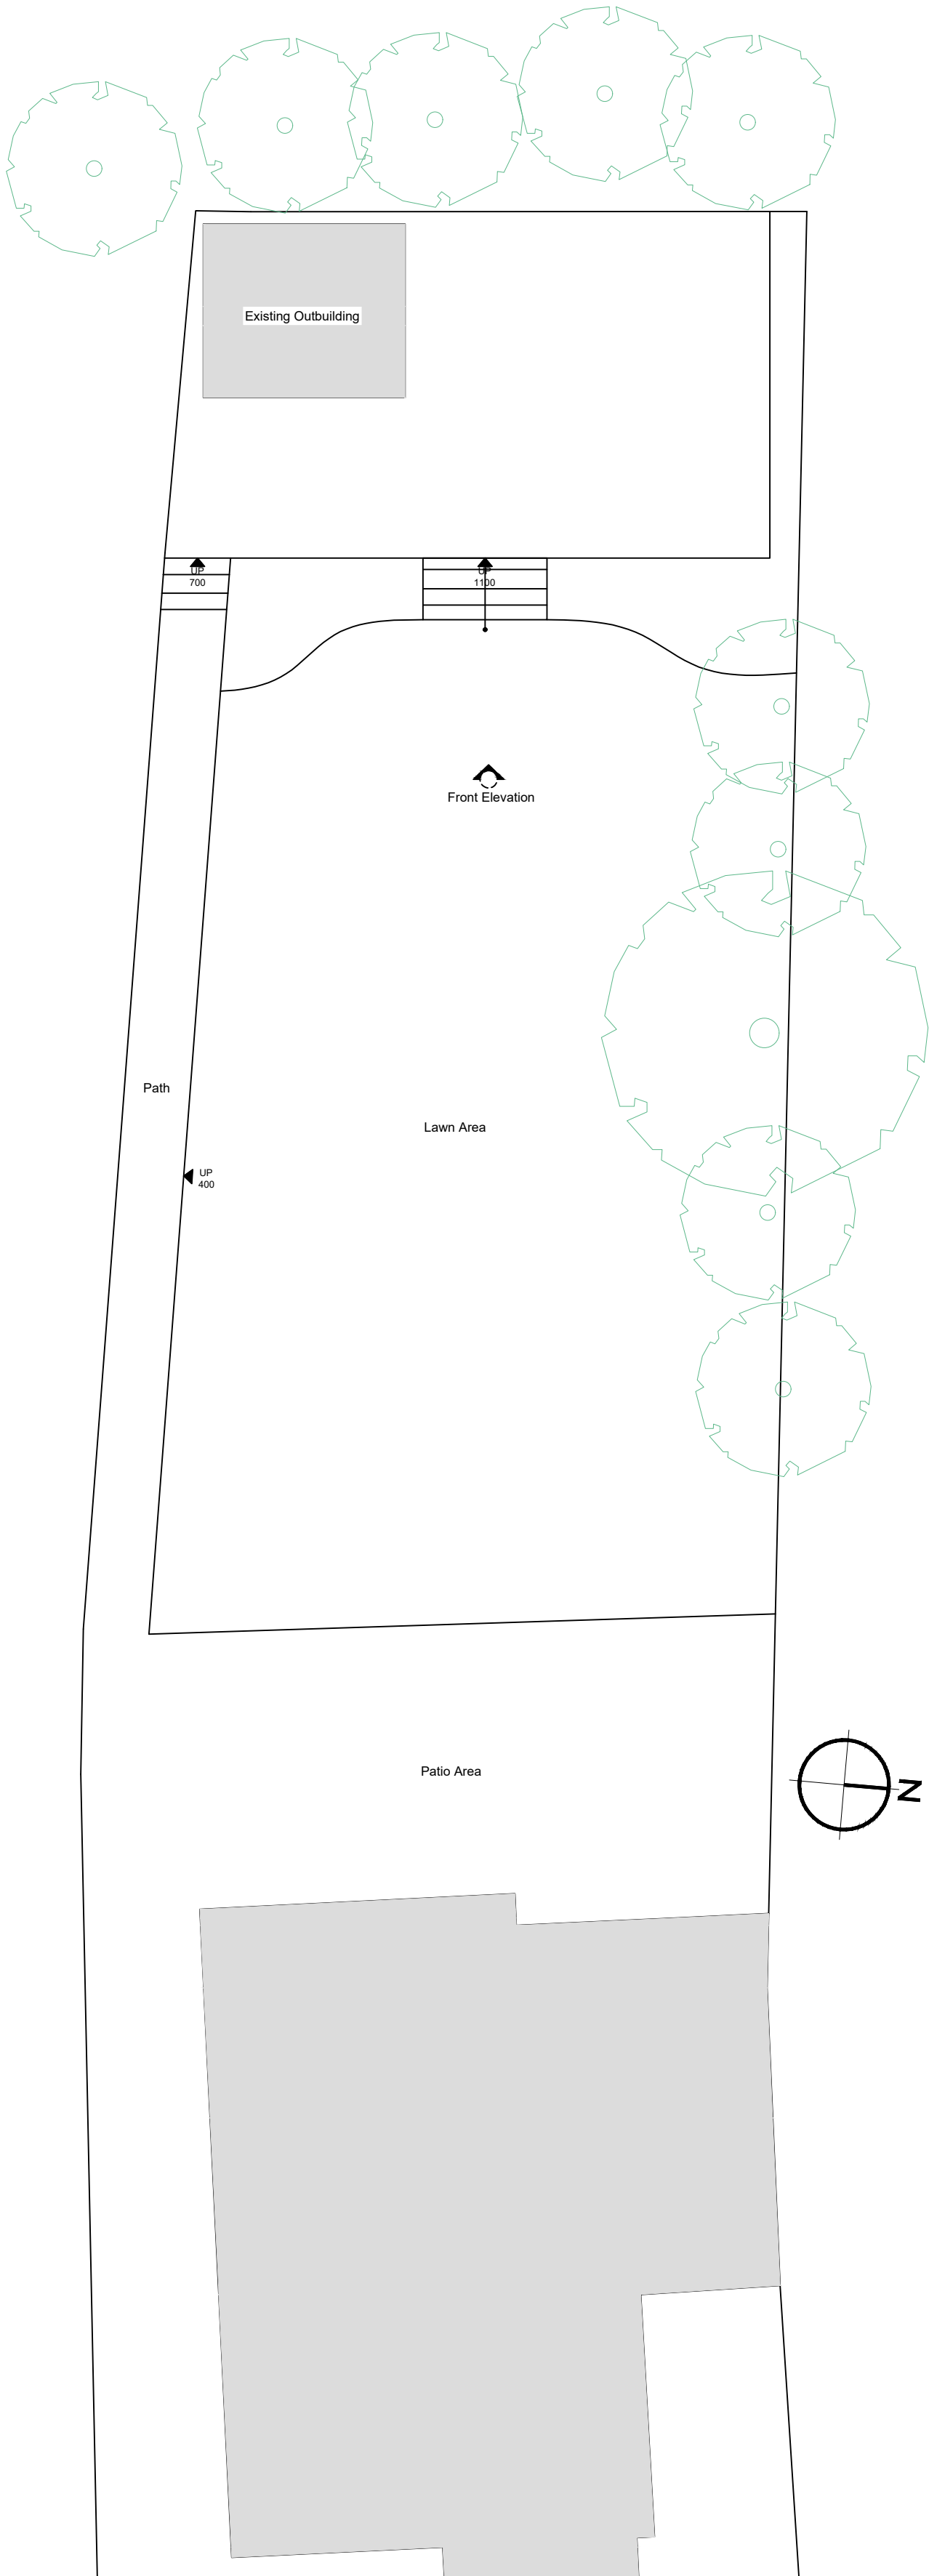

Existing Site Plan
1:100

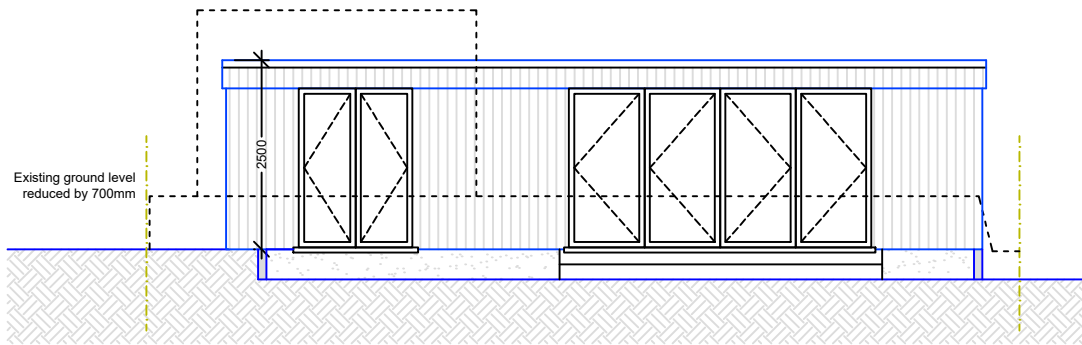


Proposed Front Elevation
1:100

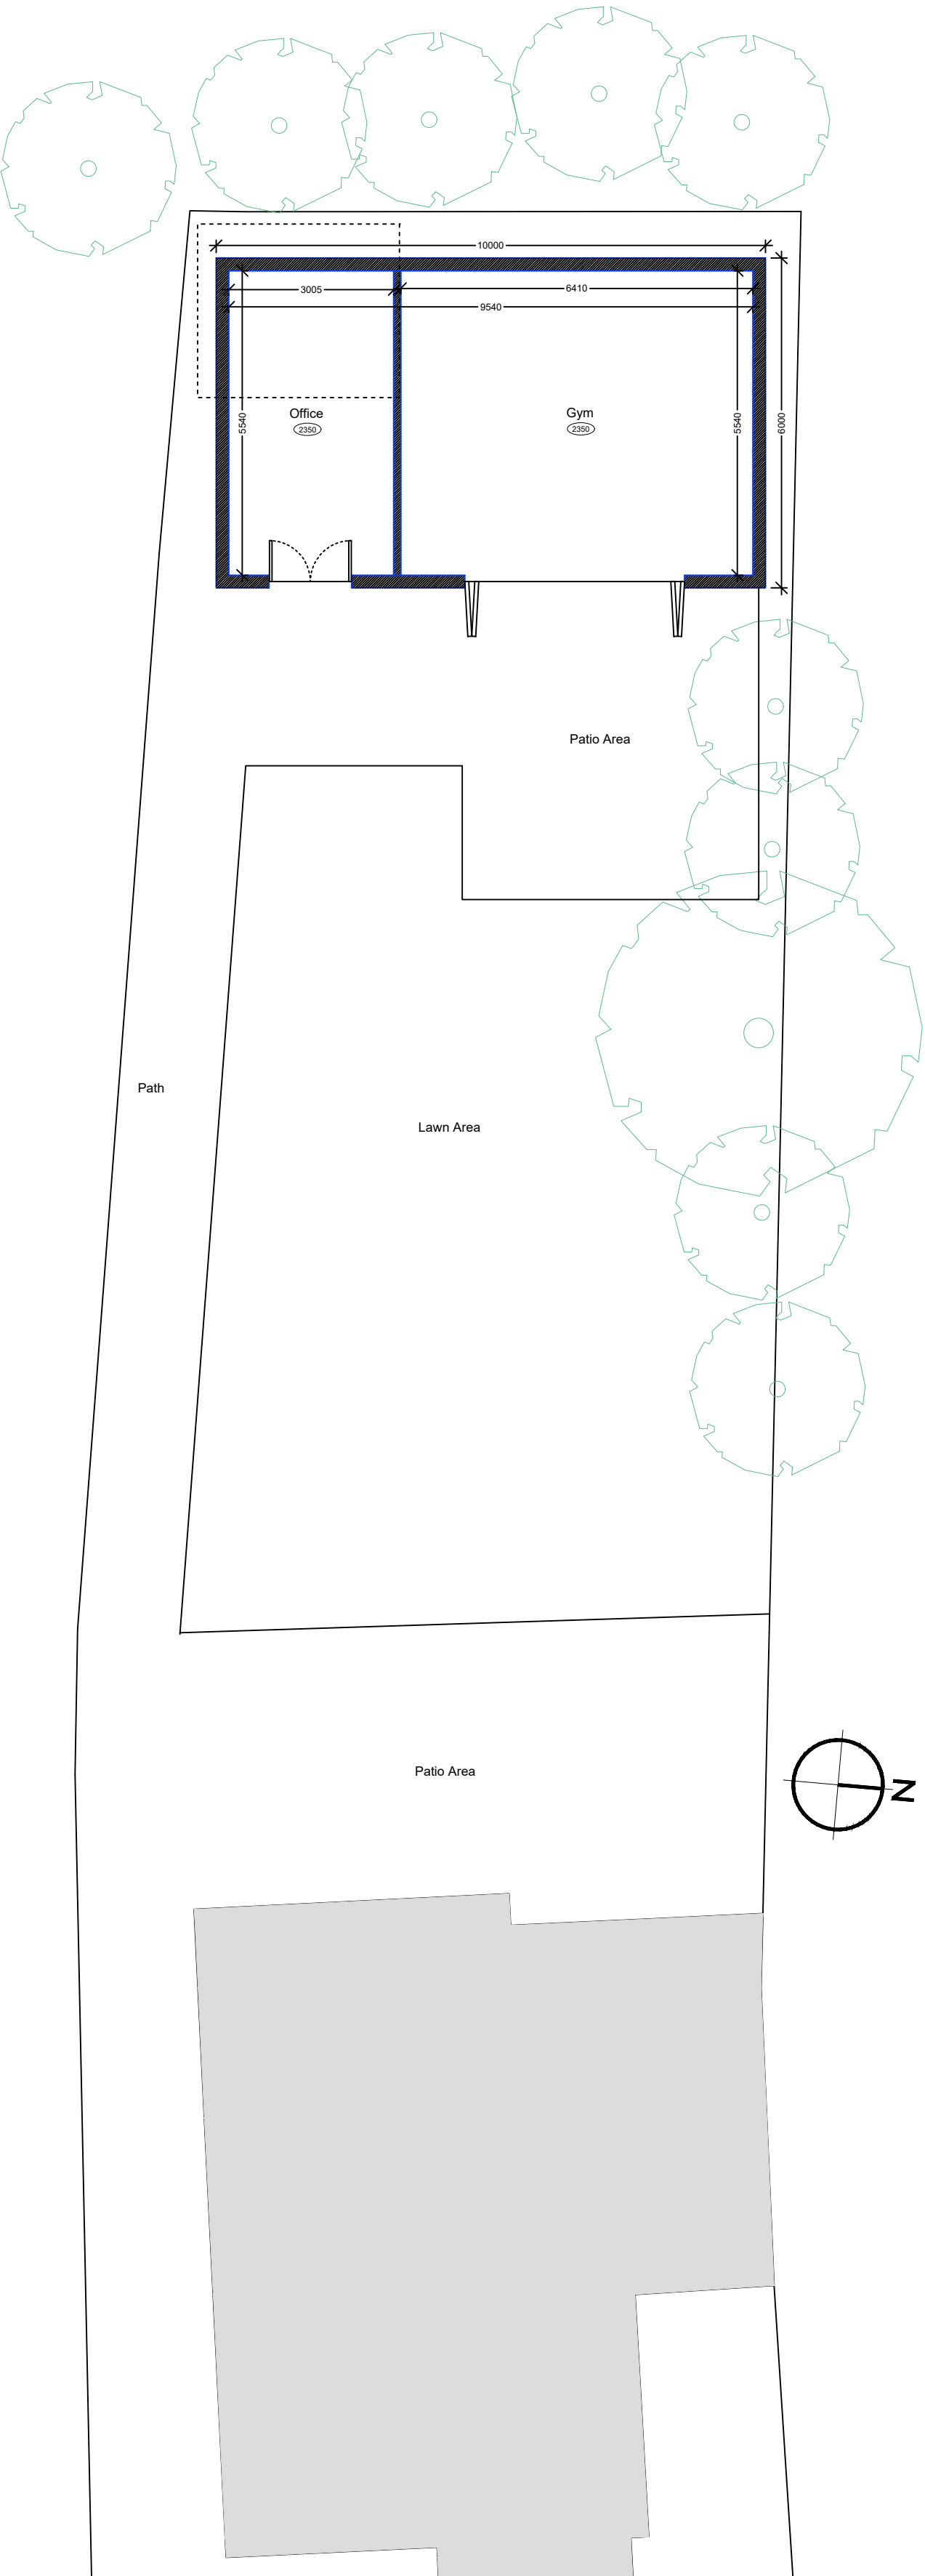

Proposed Site Plan
1:100



Rear Elevation
1:100

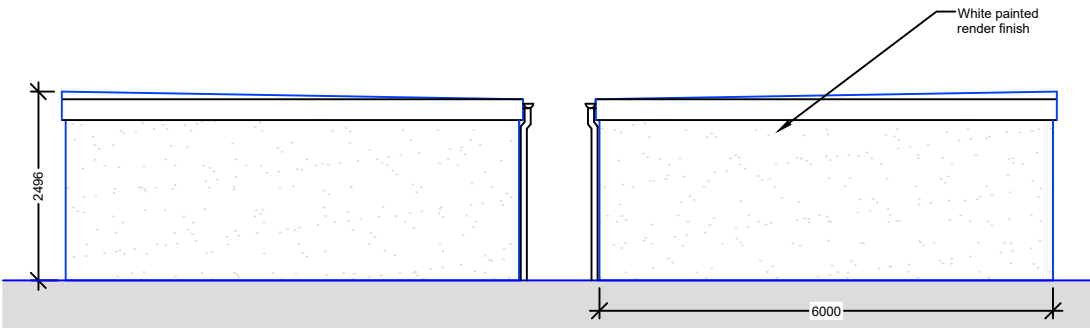

Side Elevation(s)
1:100




Pre-Existing Image
1:100



Proposed Image
(Partially Built)
1:100

NOTES: GENERAL: GENERAL:

- Work to figured dimensions and relative position only, confirm to designer
- This drawing is to be read in conjunction with all relevant drawings, detailed specifications where applicable and all associated drawings in this series (if any)
- Any discrepancy on this drawing is to be reported immediately to Oakman Architecture Ltd for clarification
- The contractor is responsible for all temporary works and for the stability of the works in progress

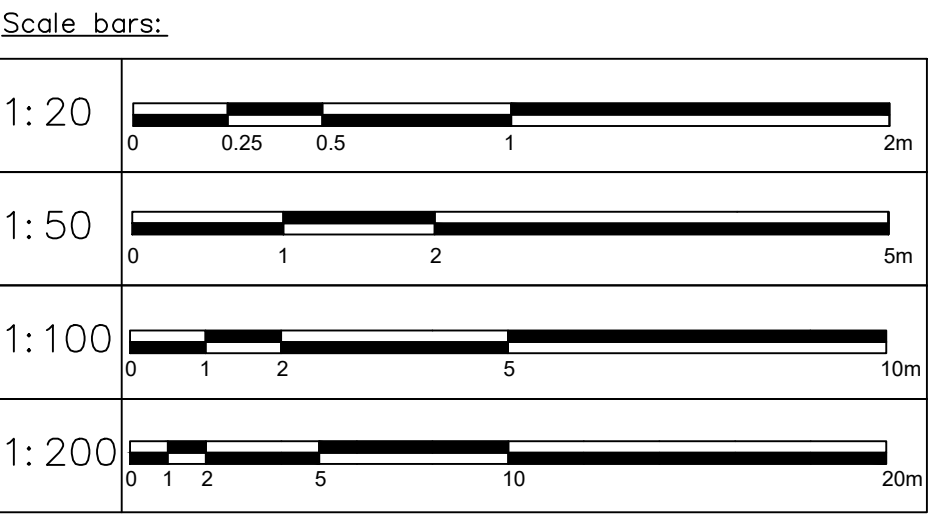

Block Plan
1:500



Location Plan
1:1250

Revision	Date	Drawn	Designer	Checked	Approved
	10.06.22	BJS			

Revision History

OAKMAN
ARCHITECTURE

© ARCHITECTURE © SURVEYING
© CONSULTANCY
© PROJECT MANAGEMENT © PRINCIPAL DESIGNER

© Address:
7 Denham Way
Denham
UB9 5AX

© Mob.: 07787197752
© Email: benjamin@oakmanltd.com

Project Address:
38 Barnhill
Eastcote
Pinner
HA5 2SX

Client:
Mr and Mrs Kleiner

Drawing Title:
GROUND FLOOR PLAN, FIRST FLOOR PLAN
& ROOF PLAN

Drawing Number:
2121_PL_001

Scales:
1:100@A1

Rev. No.
—