


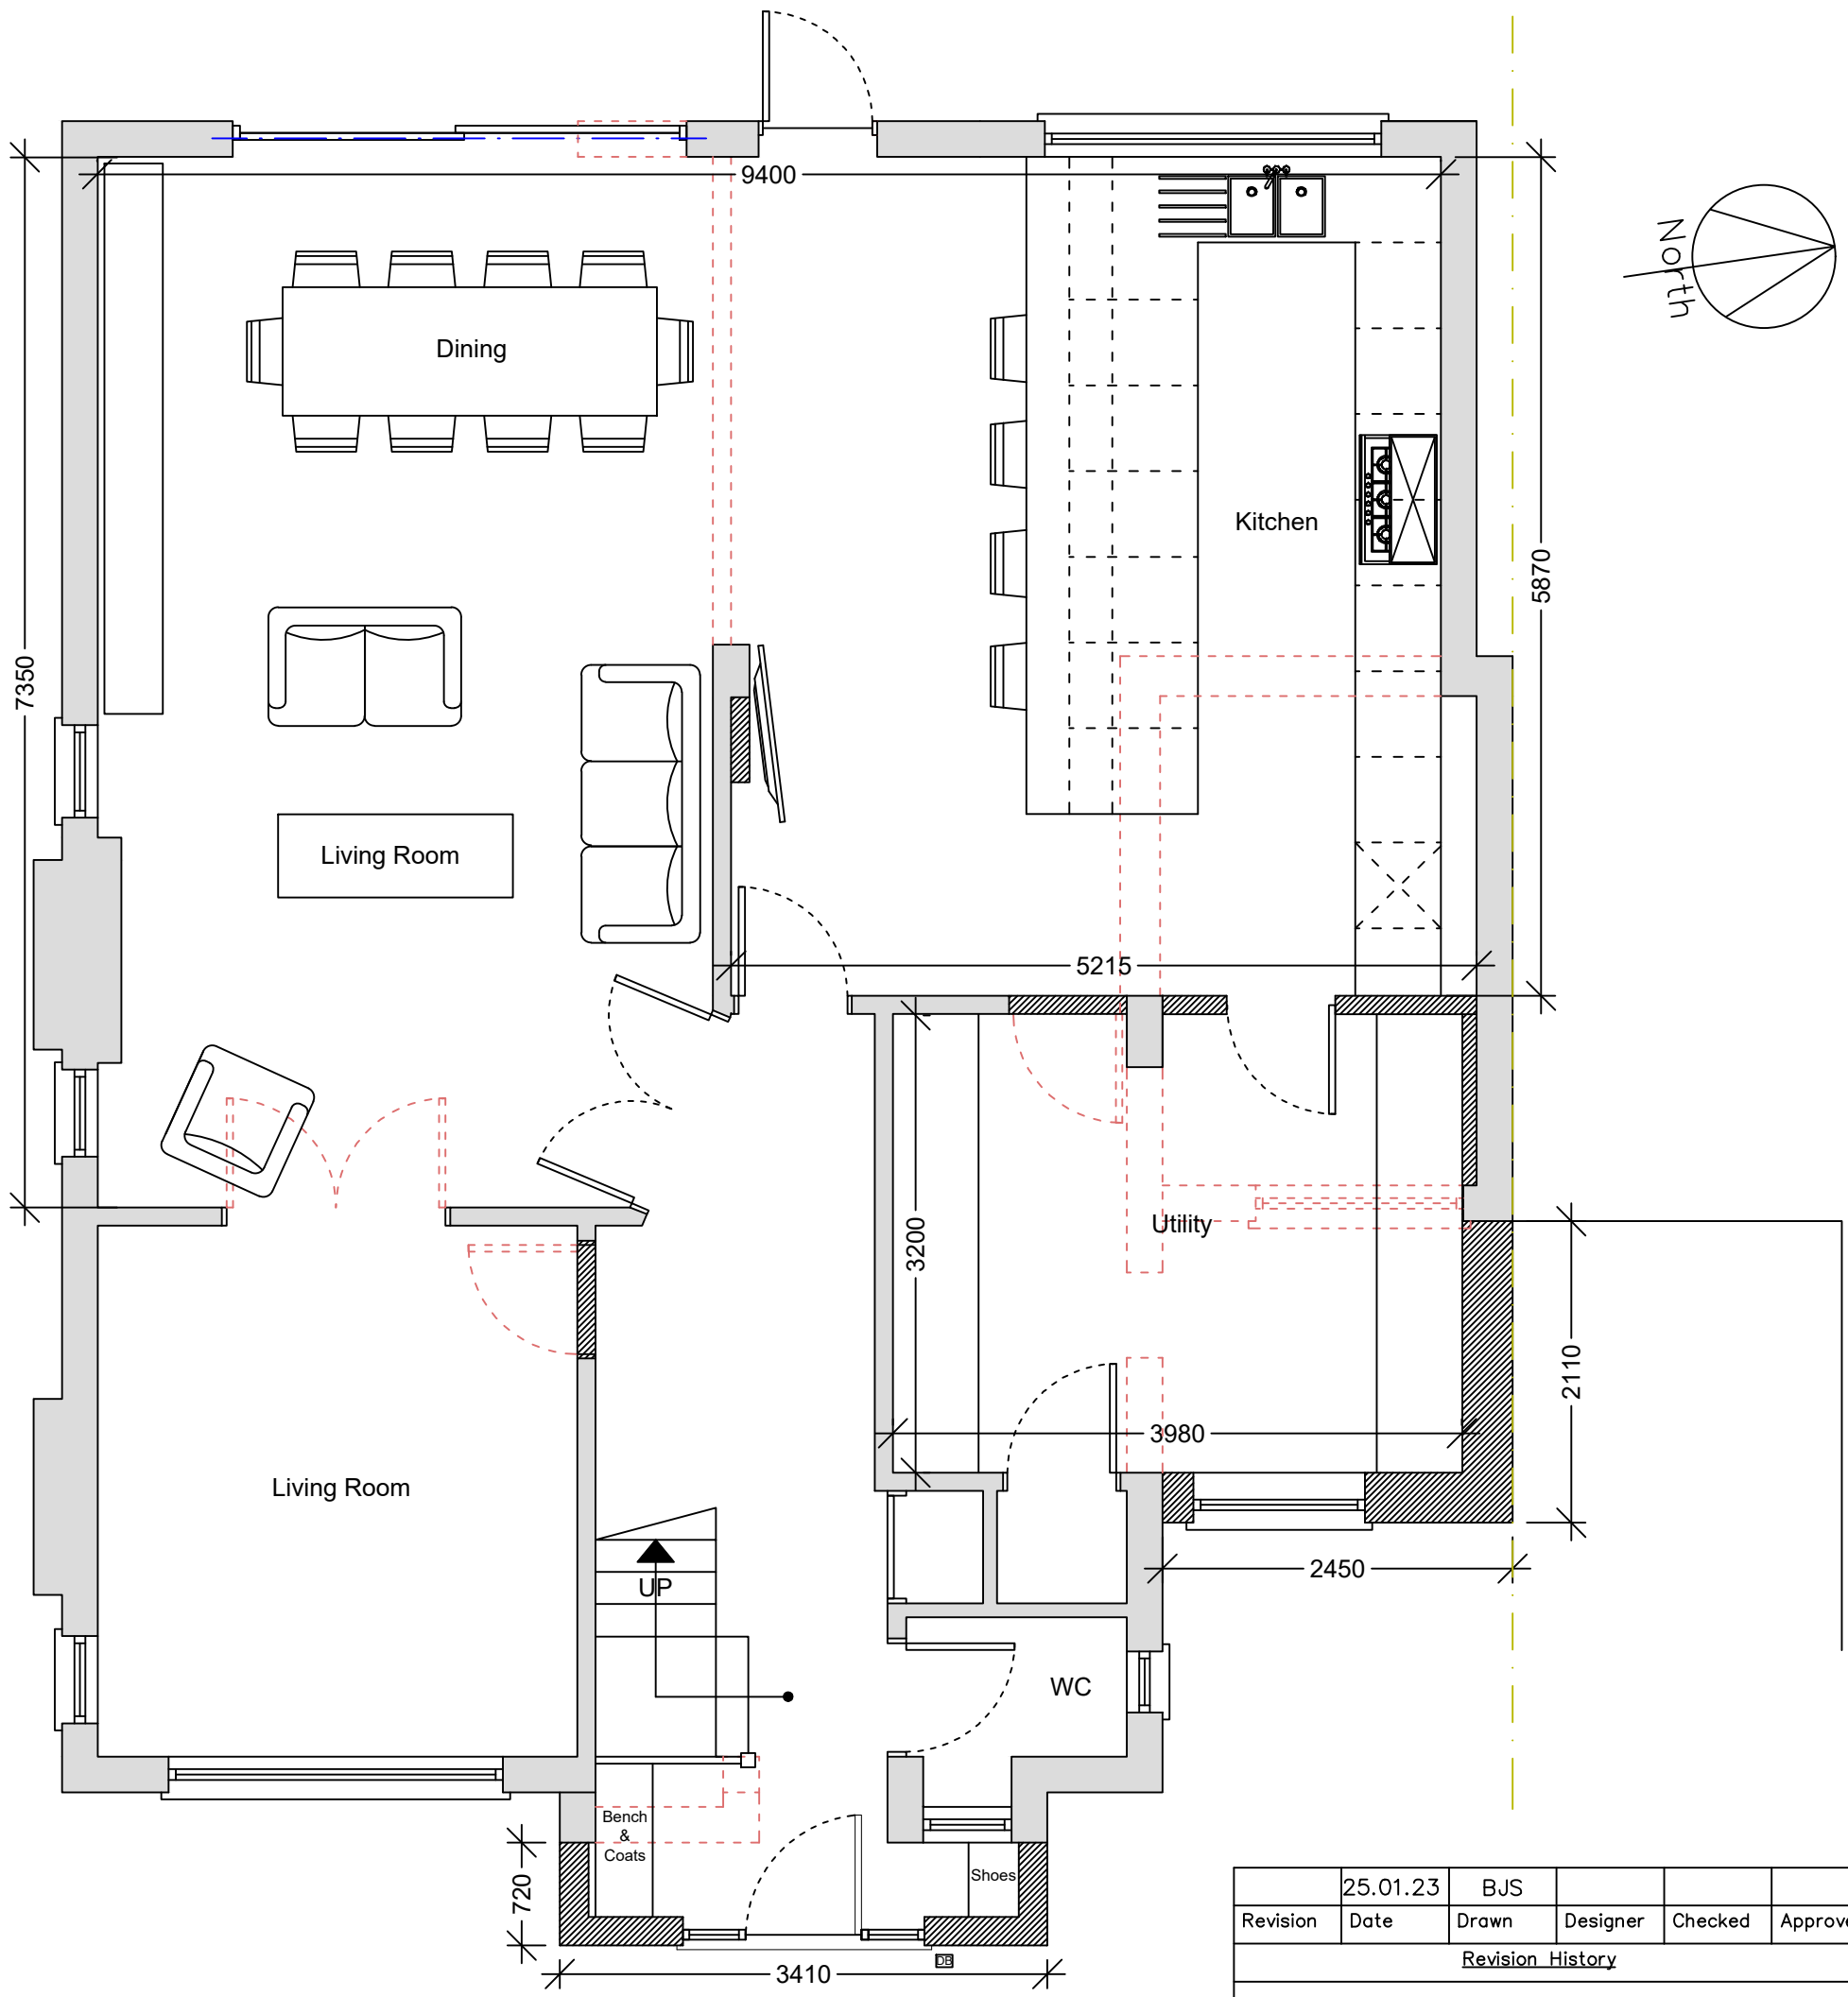

Ground Floor Plan
1 : 5 0

1:50 0 1 2 5m

- NOTES GENERAL:
- Work to figured dimensions and relative position only, confirm to designer
 - This drawing is to be read in conjunction with all relevant drawings, detailed specifications where applicable and all associated drawings in this series (if any)
 - Any discrepancy on this drawing is to be reported immediately to Oakman Architecture Ltd for clarification
 - The contractor is responsible for all temporary works and for the stability of the works in progress

	25.01.23	BJS			
Revision	Date	Drawn	Designer	Checked	Approved
Revision History					
OAKMAN ARCHITECTURE. © Address: 7 Denham Way, Denham UB9 5AX © Mob.: 07787197752 E_mail: benjamin@oakmanltd.com					
Project Address: 38 Barnhill Eastcote Pinner HA5 2SX			Client: Mr and Mrs Kleiner		
PROPOSED					
Drawing Title:					
Drawing Number: 2281-PL-101			Scales: 1:50 © A3		Rev. No. —