




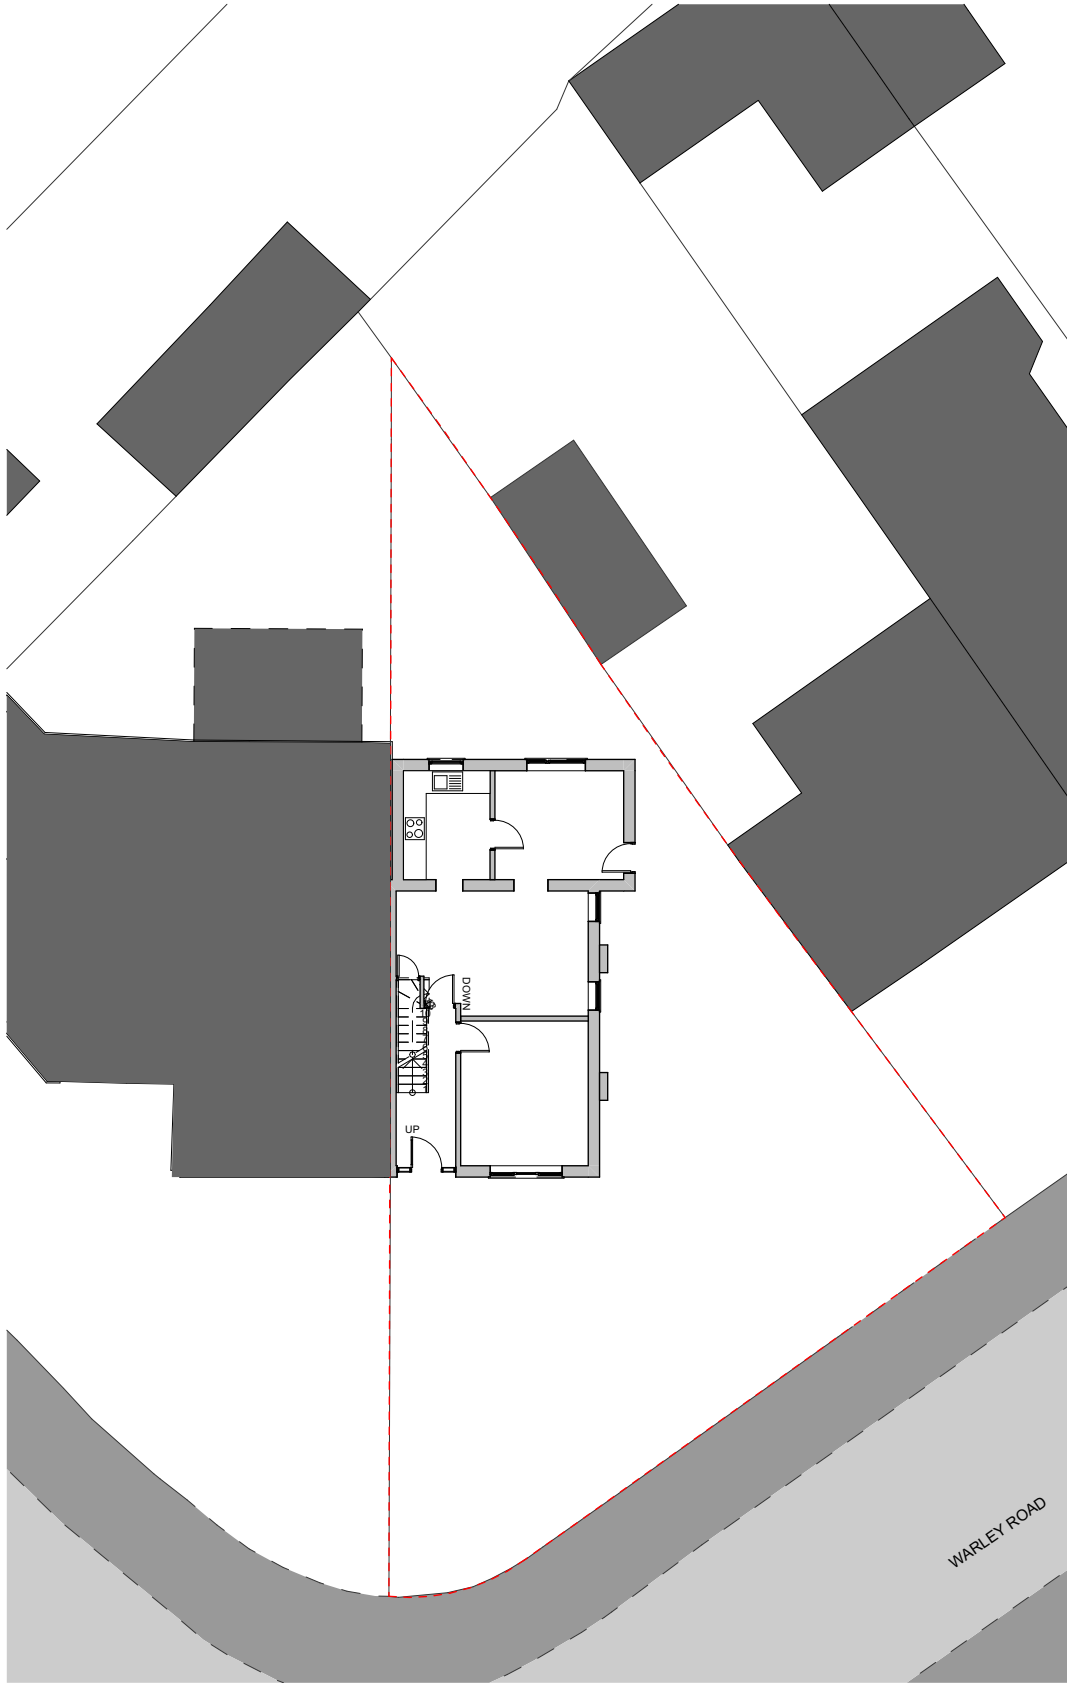

Existing Site Plan - scale 1:200

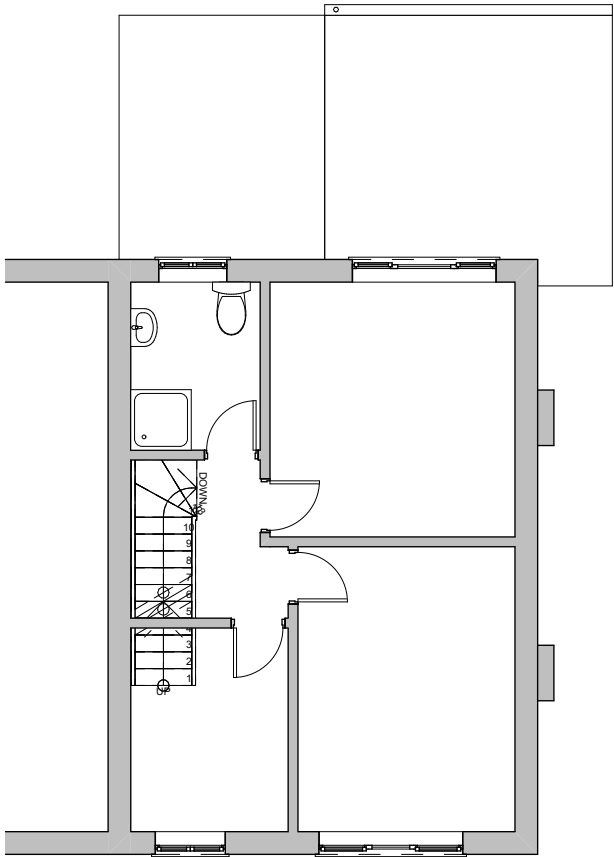


Existing First Floor Plan - scale 1:100

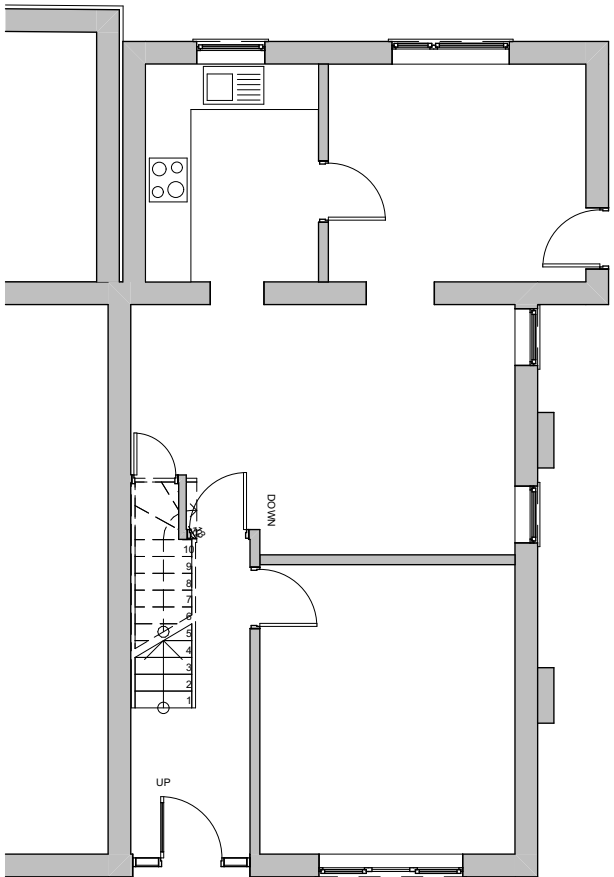


Existing Ground Floor Plan - scale 1:100

©Copyright
Prior to commencement of works on the site, the contractor should check all dimensions on the drawings and check against actual site dimensions, and report and discrepancies immediately to the Architect.

Written dimensions are to take precedence over scaled dimensions.

 

1:200 @ A3

 

1:100 @ A3

01 2022.06.27 AW First Issue

Rev	Date	By	Description
-----	------	----	-------------

noma | architects

14 Guinea Street
Redcliffe, Bristol BS1 6SX

T 0117 929 2041

E mail@noma-uk.com

www.noma-uk.com

Job

59 Warley Road, Hayes UB4 0QB

Client

Ms Nasrine Jondah

Drawing Title

Existing Plans

Drawing Number

2334

0101

01

Project

Number

Revision

Sketch Scheme

Purpose of Issue

1:100

Scale

AW

Drawn

SD

Checked

28/06/2022

Issue Date

A3

Size

2334

NOMA Project No

Noma

Owner

00

Zone

00

Level

00

Type

A

Role

00

Status