




Existing Front Elevation - scale 1:100

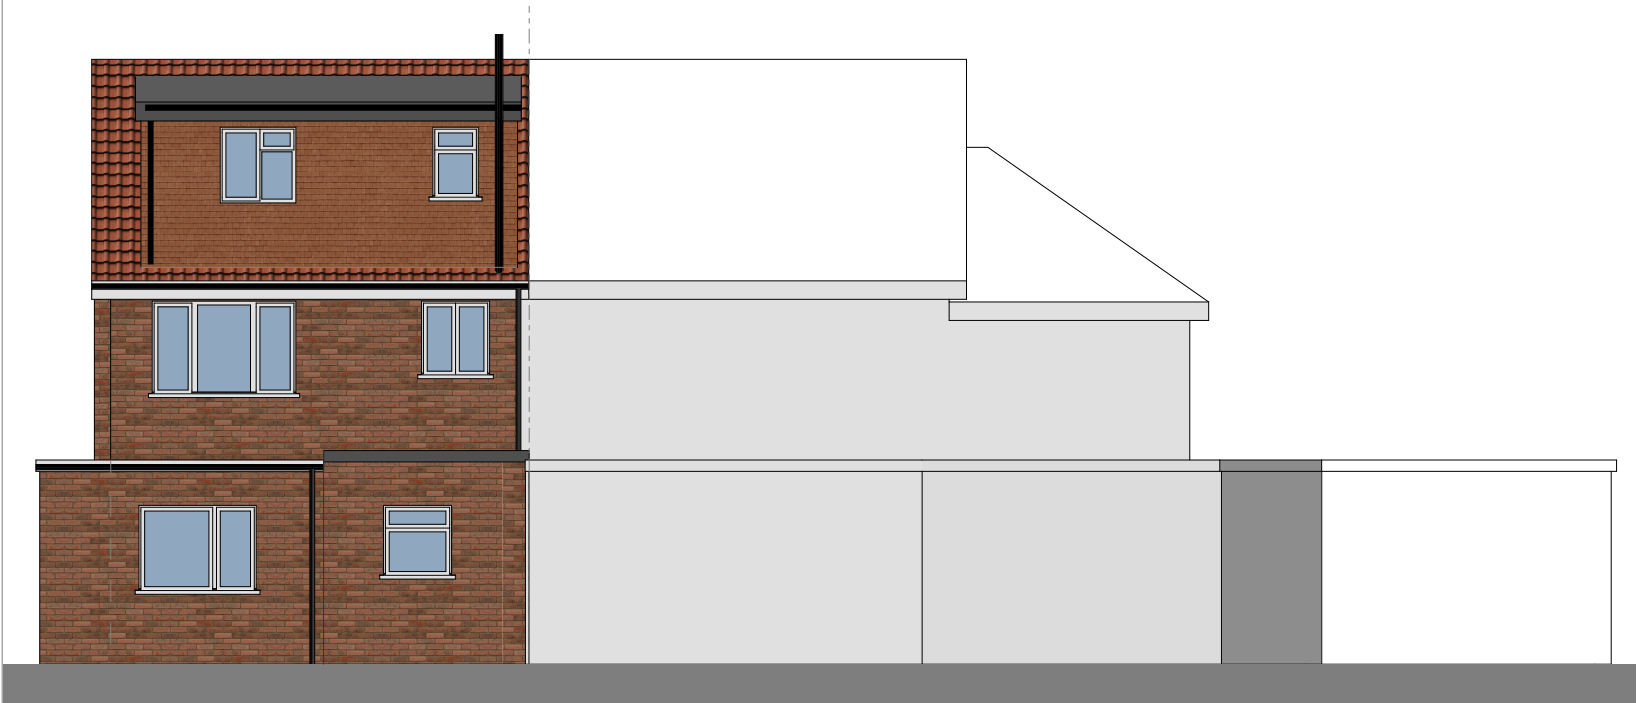


Existing Rear Elevation - scale 1:100



Existing Side Elevation - scale 1:100

©Copyright
Prior to commencement of works on the site, the contractor should check all dimensions on the drawings and check against actual site dimensions, and report and discrepancies immediately to the Architect.

Written dimensions are to take precedence over scaled dimensions.

 

1:100 @ A3

01 2022.06.27 AW First Issue

Rev	Date	By	Description
-----	------	----	-------------

noma | architects
14 Guinea Street
Redcliffe, Bristol BS1 6SX
T 0117 929 2041
E mail@noma-uk.com
www.noma-uk.com

Job
59 Warley Road, Hayes UB4 0QB

Client
Ms Nasrine Jondah

Drawing Title
Existing Elevations

Drawing Number		2334		0200		01	
Project		Number		Revision		Scale	
Sketch Scheme		1:100					
Purpose of Issue							

AW Drawn	SD Checked	28/06/2022 Issue Date	A3 Size			
2334 NOMA Project No	Noma Owner	00 Zone	00 Level	00 Type	A Role	00 Status