




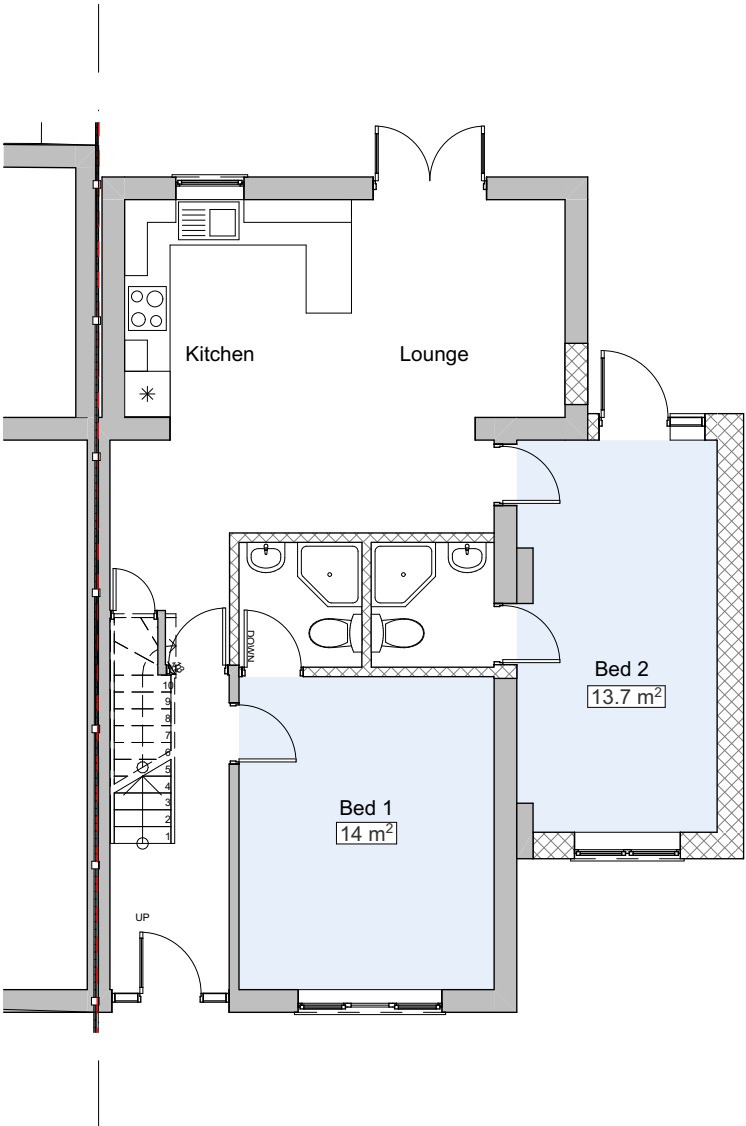

Proposed Ground Floor Plan - scale 1:100

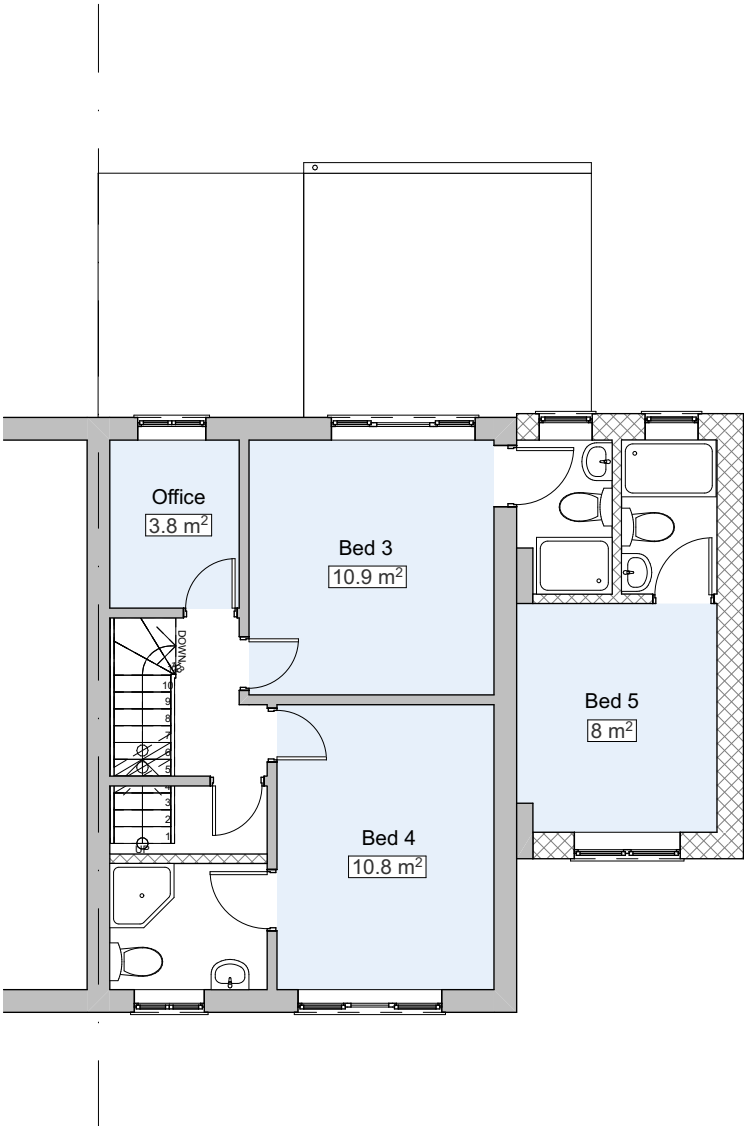

Proposed First Floor Plan - scale 1:100

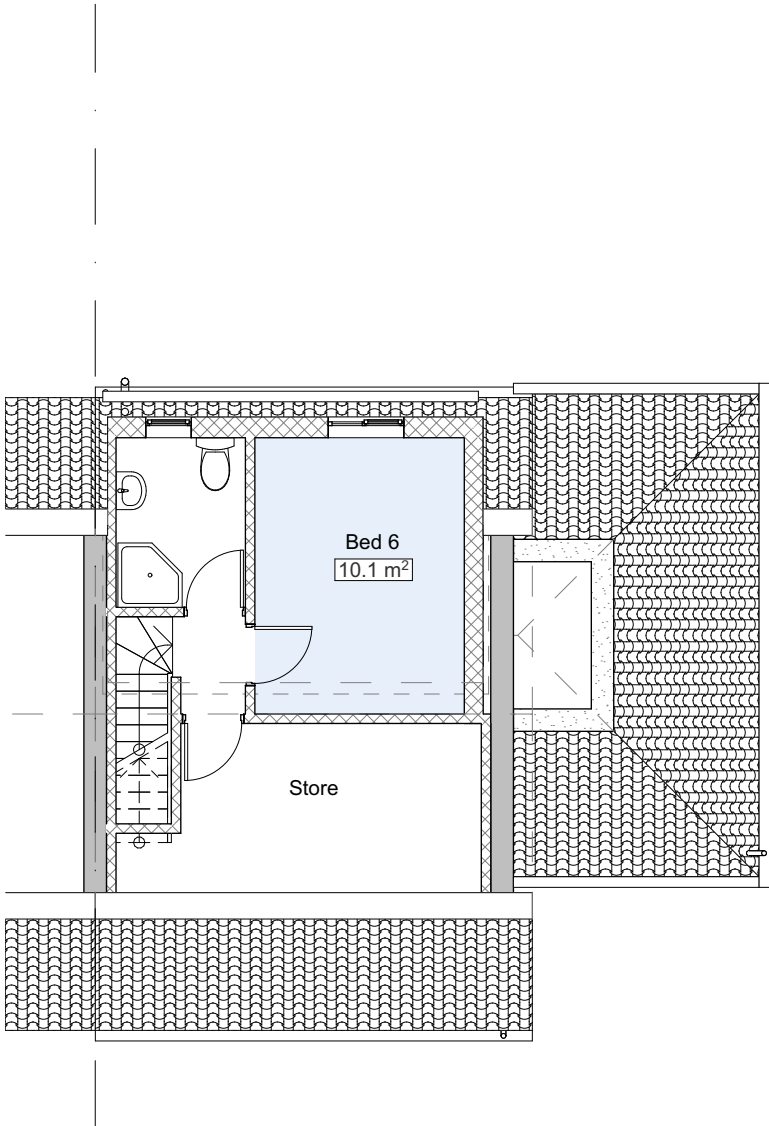

Proposed Loft Floor Plan - scale 1:100

©Copyright
Prior to commencement of works on the site, the contractor should check all dimensions on the drawings and check against actual site dimensions, and report and discrepancies immediately to the Architect.

Written dimensions are to take precedence over scaled dimensions.



1:100 @ A3

01 2022.06.27 AW First Issue
Rev Date By Description

noma architects
14 Guinea Street
Redcliffe, Bristol BS1 6SX
T 0117 929 2041
E mail@noma-uk.com
www.noma-uk.com

Job
59 Warley Road, Hayes UB4 0QB

Client
Ms Nasrine Jondah

Drawing Title
Proposed Floor Plans

Drawing Number
2334 1102 01
Project Number Revision
Sketch Scheme 1:100
Purpose of Issue Scale

AW Drawn	SD Checked	28/06/2022 Issue Date	A3 Size
--------------------	----------------------	---------------------------------	-------------------

2334 NOMA Project No	Noma Owner	00 Zone	00 Level	00 Type	A Role	00 Status
--------------------------------	----------------------	-------------------	--------------------	-------------------	------------------	---------------------