



Proposed Ground Floor Plan - scale 1:100

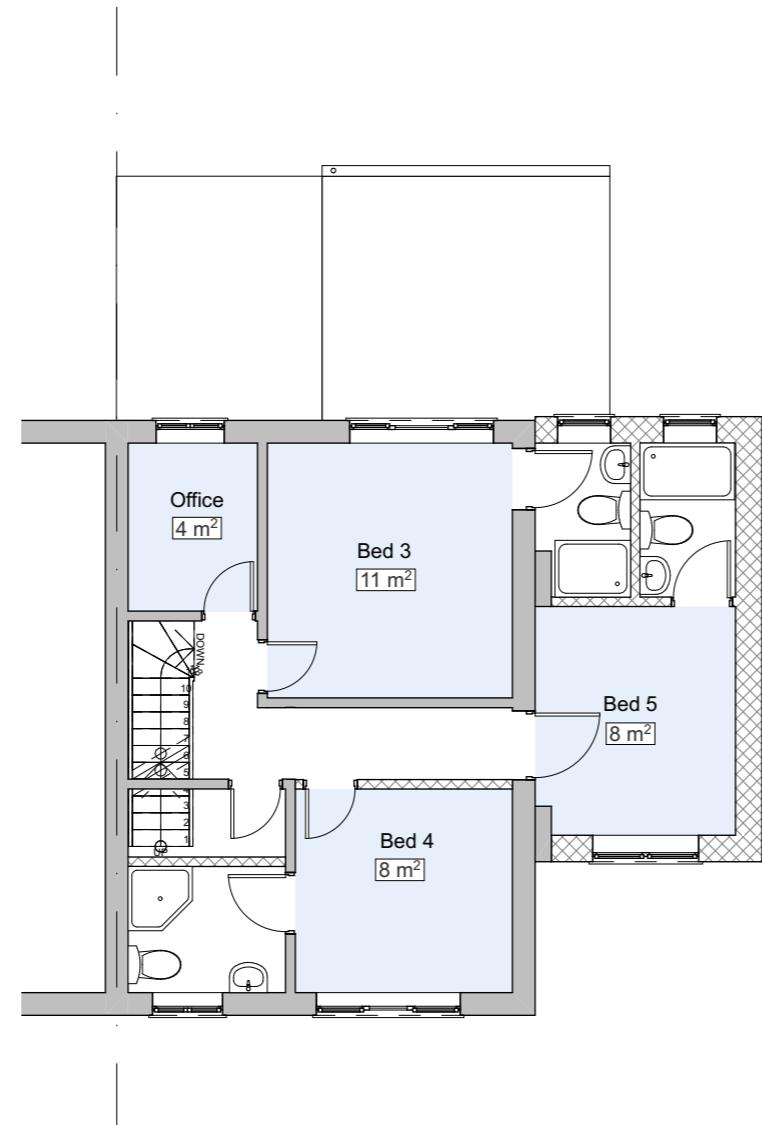

Proposed First Floor Plan - scale 1:100

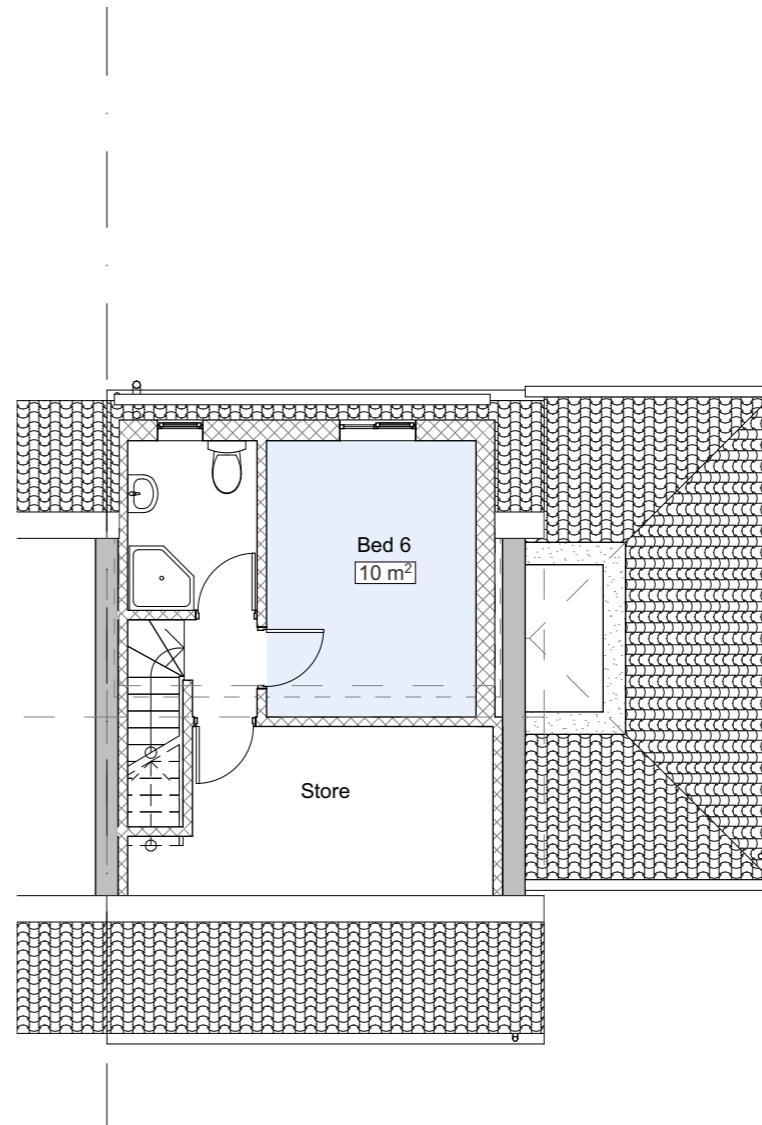

Proposed Loft Floor Plan - scale 1:100

©Copyright
Prior to commencement of works on the site, the contractor should check all dimensions on the drawings and check against actual site dimensions, and report and discrepancies immediately to the Architect.

Written dimensions are to take precedence over scaled dimensions.



1:100 @ A3

02 2022.09.13 AW Re-issue
01 2022.06.27 AW First Issue

Rev Date By Description

noma | architects

14 Guinea Street
Redcliffe, Bristol BS1 6SX

T 0117 929 2041
E mail@noma-uk.com
www.noma-uk.com

Job
59 Warley Road, Hayes UB4 0QB

Client
Ms Nasrine Jondah

Drawing Title
Proposed Floor Plans

Drawing Number
2334 1102 02

Project Number Revision

Sketch Scheme 1:100
Purpose of Issue Scale

AW SD 28/06/2022 A3
Drawn Checked Issue Date Size

2334 Noma 00 00 00 A 00
NOMA Project No Owner Zone Level Type Role Status