




Proposed Front Elevation - scale 1:100




Proposed Rear Elevation - scale 1:100

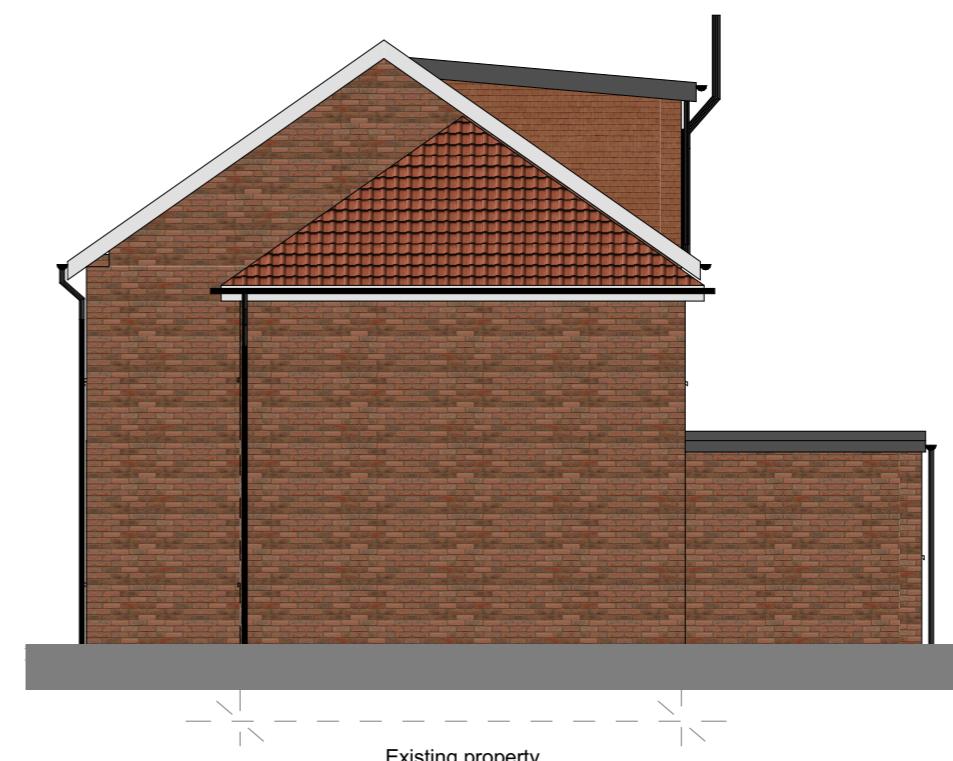

Proposed Side Elevation - scale 1:100

©Copyright
Prior to commencement of works on the site, the contractor should check all dimensions on the drawings and check against actual site dimensions, and report and discrepancies immediately to the Architect.

Written dimensions are to take precedence over scaled dimensions.

 

1:100 @ A3

| 01 2022.06.27 AW First Issue | | | |
|---|-------------|-------------------|-------------|
| Rev | Date | By | Description |
| noma architects | | | |
| 14 Guinea Street Redcliffe, Bristol BS1 6SX | | | |
| T 0117 929 2041 E mail@noma-uk.com www.noma-uk.com | | | |
| Job | | | |
| 59 Warley Road, Hayes UB4 0QB | | | |
| Client | | | |
| Ms Nasrine Jondah | | | |
| Drawing Title | | | |
| Proposed Elevations | | | |
| Drawing Number | | | |
| 2334 | 1200 | 01 | |
| Project | Number | | Revision |
| Sketch Scheme | | | |
| Purpose of Issue | | | |
| AW | SD | 28/06/2022 | A3 |
| Drawn | Checked | Issue Date YMD | Size |
| 2334 | Noma | 00 00 00 | A 00 |
| NOMA Project No | Owner | Zone | Level |
| | | Type | Role |
| | | | Status |