




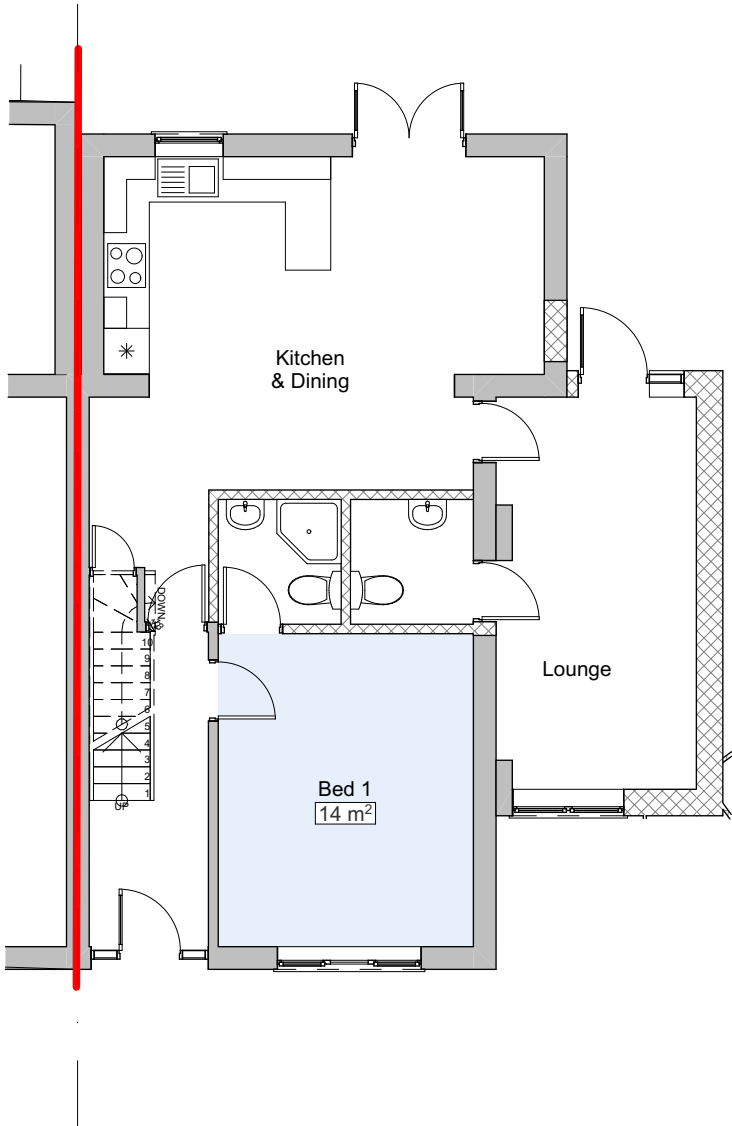

Proposed Ground Floor Plan - scale 1:100

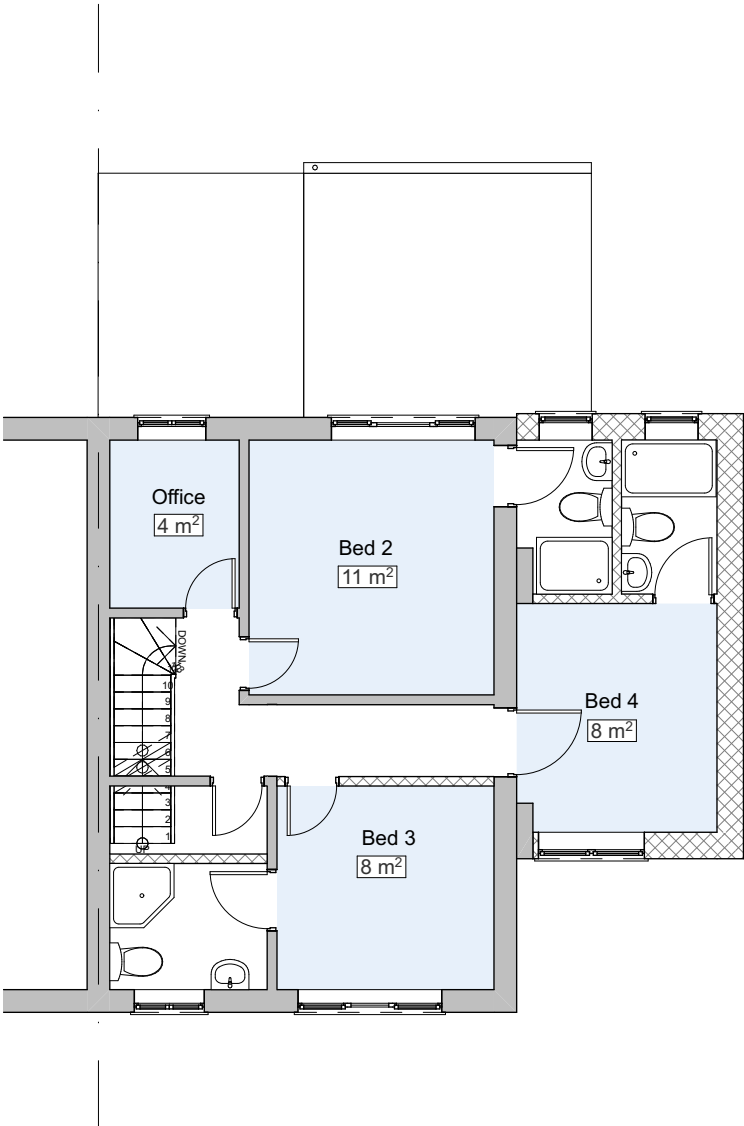

Proposed First Floor Plan - scale 1:100

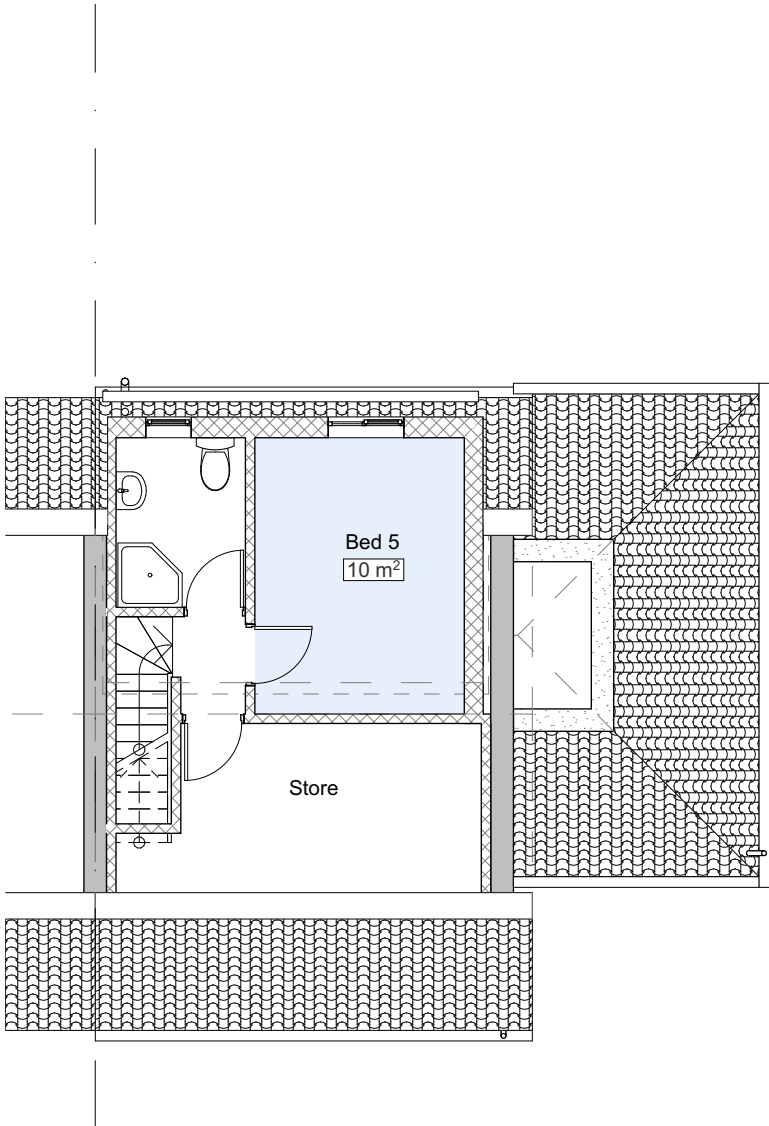

Proposed Loft Floor Plan - scale 1:100

©Copyright  
Prior to commencement of works on the site, the contractor should check all dimensions on the drawings and check against actual site dimensions, and report and discrepancies immediately to the Architect.

Written dimensions are to take precedence over scaled dimensions.



1:100 @ A3



|    |            |    |             |
|----|------------|----|-------------|
| 03 | 2023.01.26 | AW | Re-issue    |
| 02 | 2022.09.13 | AW | Re-issue    |
| 01 | 2022.06.27 | AW | First Issue |

| Rev | Date | By | Description |
|-----|------|----|-------------|
|-----|------|----|-------------|

**noma** | architects  
14 Guinea Street  
Redcliffe, Bristol BS1 6SX  
T 0117 929 2041  
E mail@noma-uk.com  
www.noma-uk.com

Job  
**59 Warley Road, Hayes UB4 0QB**

Client  
**Ms Nasrine Jondah**

Drawing Title  
**Proposed Floor Plans**

|                  |             |           |              |
|------------------|-------------|-----------|--------------|
| Drawing Number   |             |           |              |
| <b>2334</b>      | <b>1102</b> | <b>03</b> |              |
| Project          | Number      | Revision  |              |
| <b>Planning</b>  |             |           | <b>1:100</b> |
| Purpose of Issue |             |           | Scale        |

|                 |             |                               |           |           |           |          |
|-----------------|-------------|-------------------------------|-----------|-----------|-----------|----------|
| <b>AW</b>       | <b>SD</b>   | <b>28/06/2022</b>             |           |           | <b>A3</b> |          |
| Drawn           | Checked     | Issue Date <small>YMD</small> |           |           | Size      |          |
| <b>2334</b>     | <b>Noma</b> | <b>00</b>                     | <b>00</b> | <b>00</b> | <b>A</b>  | <b>0</b> |
| NOMA Project No | Owner       | Zone                          | Level     | Type      | Role      | Status   |