


- Notes
1. No responsibility will be accepted for the presentation or accuracy of information reproduced from electronic data exchange.
 2. The electrical installation is to comply with the latest edition of the EE regulations and current amendments.
 3. The drainage installation is to be completed to the satisfaction of the Local Authority.
 4. Do not scale this drawing. Figured dimensions to be checked on site.



LOCATION PLAN @ 1:2000

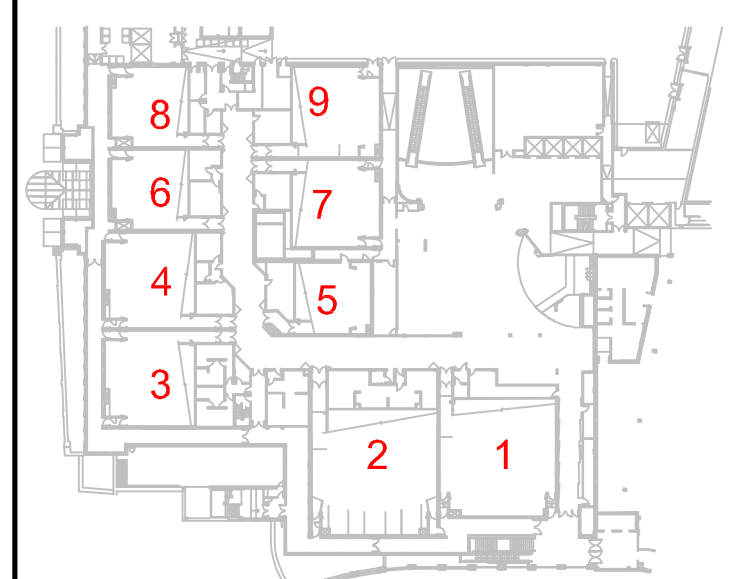

KEY PLAN

Revisions		
–	95% REVIEW	06/11/2023
A	TENDER ISSUE. SIZE OF SIGNS AMENDED.	08/12/2023
B	UNDER CANOPY SIGNAGE ADDED.	07/02/2024
C	SIGNAGE APPLICATION	20/03/2024

UXBRIDGE

ODEON CINEMAS LTD
2024 LUXE PROJECT
THE CHIMES, 302 HIGH STREET
UXBRIDGE, UB8 1GD

PROPOSED EXTERNAL ELEVATIONS

File Name	\\server\shared\00000000\UXB\00-UX-144-PEX		
Drawn	CCD	Scale	⌀ A0 1:100
Date	7-Feb-24	Dwg No.	00-UX-144-PEX C

McFARLANE LATTER
ARCHITECTS

Tel: 020 7287 5965
www.mcfarlanelatter.co.uk

SIGN 1A


FASQIA SIGN 1A: STATIC ILLUMINATED LETTERS ON BACKGROUND PANEL.
"ODEON" LETTER HEIGHT: 890 MM. "LUXE" LETTER HEIGHT: 325 MM.
O/A SIGN SIZE: 3325 X 3045 MM. MAXIMUM PROJECTION 300 MM.
BASE OF SIGN AT 12145 MM FROM GROUND LEVEL (APPROX).
ILLUMINATION LEVEL: 300 CANDELAS PER SQ/M.



PROPOSED SOUTH ELEVATION – HIGH STREET

SIGN 2A

FASQIA SIGN 2A: STATIC ILLUMINATED LETTERS ON BACKGROUND PANEL.
"ODEON" LETTER HEIGHT: 1000 MM. "LUXE" LETTER HEIGHT: 365 MM.
O/A SIGN SIZE: 3750 X 6200 MM. MAXIMUM PROJECTION 300 MM.
BASE OF SIGN AT 12145 MM FROM GROUND LEVEL (APPROX).
ILLUMINATION LEVEL: 300 CANDELAS PER SQ/M.

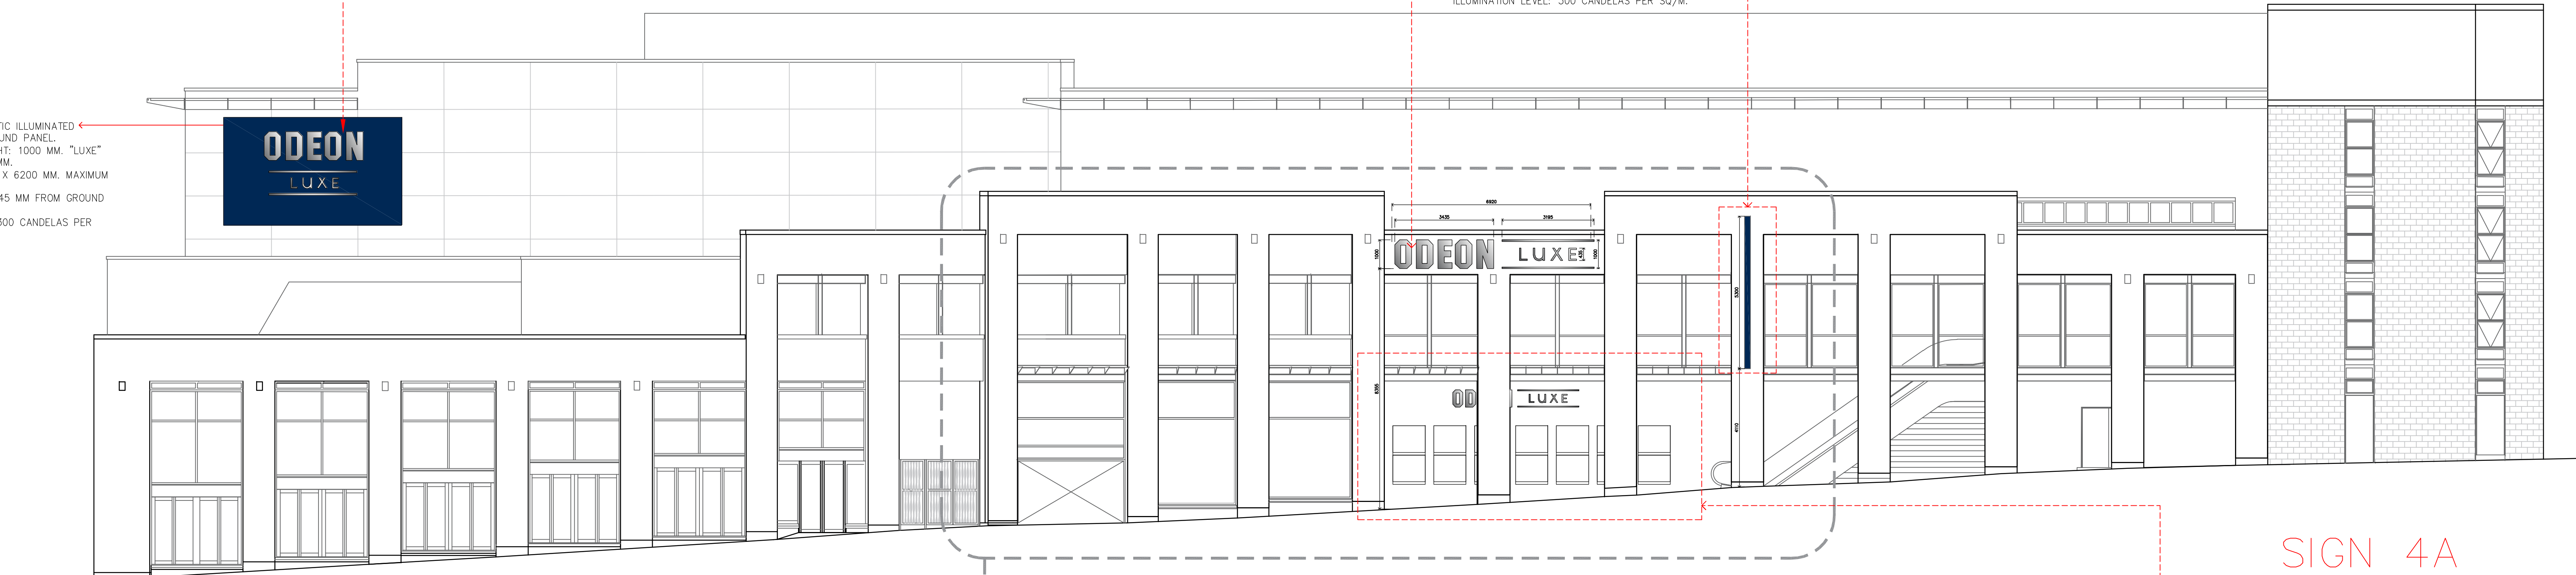

PROPOSED EAST ELEVATION – CURVED WALL

SIGN 5


SIGN 5: STATIC ILLUMINATED BUILT-UP LETTERS
"ODEON" LETTER HEIGHT: 1020 MM. "LUXE" LETTER HEIGHT: 350 MM.
O/A SIGN SIZE: 1000 X 6920 MM. MAXIMUM PROJECTION 300 MM.
BASE OF SIGN AT 6355 MM FROM GROUND LEVEL.
ILLUMINATION LEVEL: 300 CANDELAS PER SQ/M.

SIGN 3A

FASQIA SIGN 3A: STATIC ILLUMINATED LETTERS ON PROJECTING BACKGROUND PANEL, TO REPLACE EXISTING.
"ODEON" LETTER HEIGHT: 750 MM. "LUXE" LETTER HEIGHT: 100 MM.
O/A SIGN SIZE: 935 X 5300 MM.
BASE OF SIGN AT 4110 MM FROM GROUND LEVEL.
ILLUMINATION LEVEL: 300 CANDELAS PER SQ/M.

SIGN 4A

SIGN 4A: STATIC ILLUMINATED BUILT-UP LETTERS
"ODEON" LETTER HEIGHT: 600 MM. "LUXE" LETTER HEIGHT: 290 MM.
O/A SIGN SIZE: 600 X 4380 MM. MAXIMUM PROJECTION 300 MM.
BASE OF SIGN AT 3565 MM FROM GROUND LEVEL.
ILLUMINATION LEVEL: 300 CANDELAS PER SQ/M.

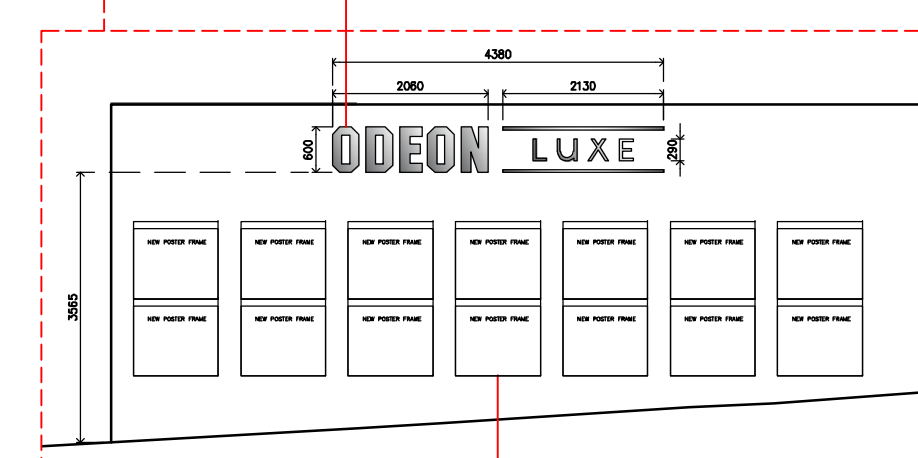

NO. 14 ILLUMINATED FILM POSTER FRAMES

PROPOSED EAST ELEVATION – UNDER CANOPY

PROPOSED EAST ENTRANCE VISUAL



0 1m 2 3 4 5 6 7 8 9 10