



C

Rev.: 25.03.2024
Rev Date:


Revision Details:
Rev C: Andy D: Signage options removed, with signs numbered. Before and after elevations added.
Rev B (MRW) - 14.12.23: Under canopy letters, quad poster units & entrance letters updated.
Rev A (MRW) - Scheme updated to reflect architects drawing, options added.

File Name: Odeon\64804\4\Proposal Details


Client: Odeon

Job No: 64084	Scale: As stated	Drawn by: Andy D.	Checked by:	Date:	Site: Uxbridge
------------------	---------------------	----------------------	-------------	-------	----------------



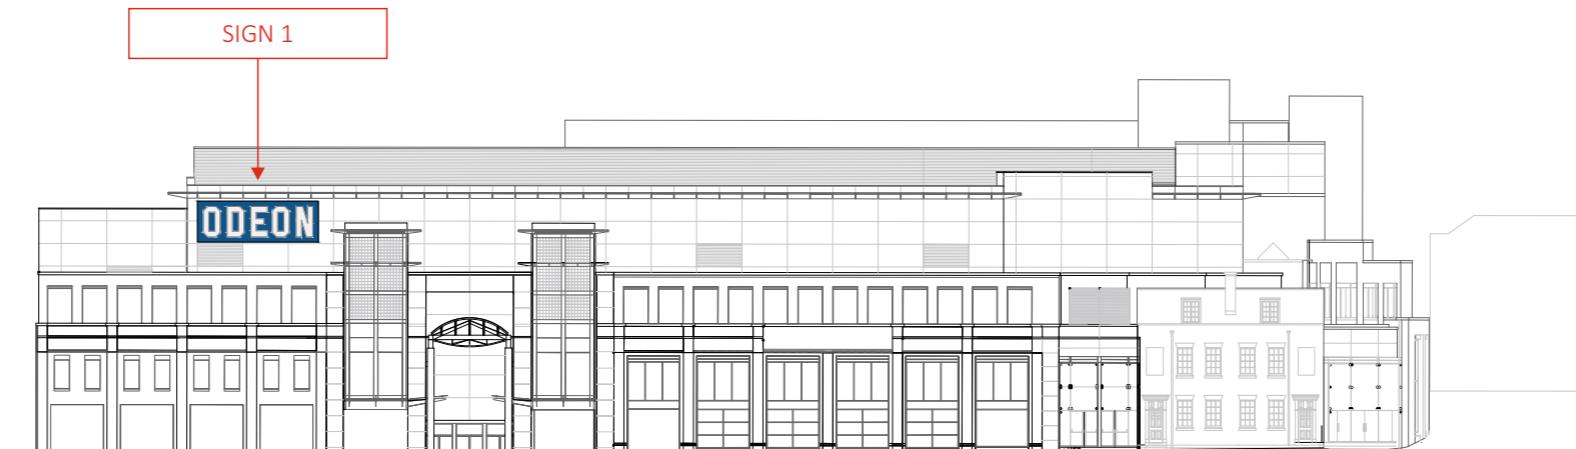

EXISTING SOUTH ELEVATION - HIGH STREET _ approx. scale 1:1000

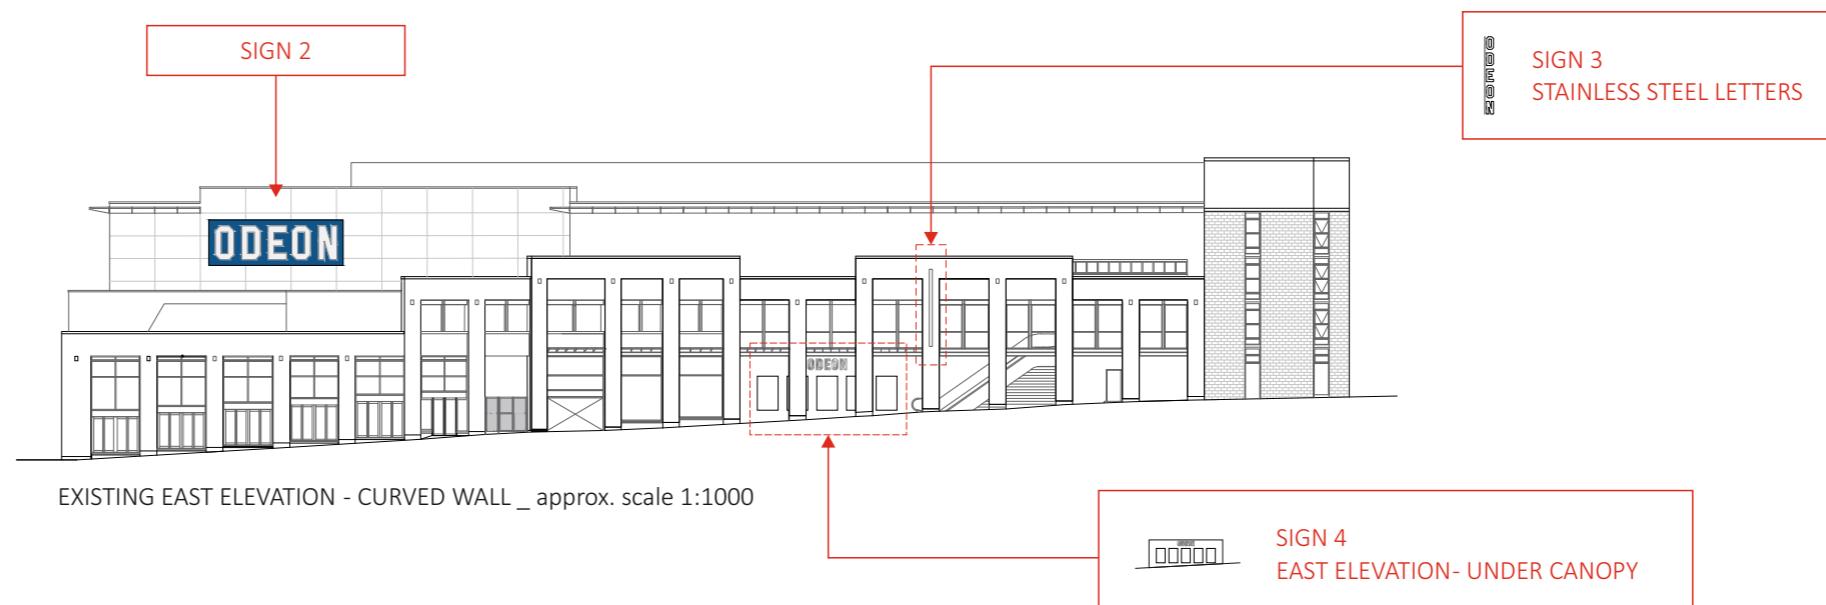

EXISTING EAST ELEVATION - CURVED WALL _ approx. scale 1:1000

Rev.:	Rev Date:	Revision Details:
C	25.03.2024	Rev C: Andy D: Signage options removed, with signs numbered. Before and after elevations added. Rev B (MRW) - 14.12.23: Under canopy letters, quad poster units & entrance letters updated. Rev A (MRW) - Scheme updated to reflect architects drawing, options added.

File Name:	Odeon\64804\4\Proposal Details	Client:	Odeon
Job No:	64084	Scale:	As stated





Sign 1A

APPROX. SCALE 1:50



Non illuminated EconoFlex sign case c/w vinyl applied flex face skin and internally fitted top hat sections for fixing of individually built up internally illuminated "ODEON LUXE" letters and tram lines which are to be mounted over tensioned skin.

Rev.:	Rev Date:	Revision Details:
C	25.03.2024	Rev C: Andy D: Signage options removed, with signs numbered. Before and after elevations added. Rev B (MRW) - 14.12.23: Under canopy letters, quad poster units & entrance letters updated. Rev A (MRW) - Scheme updated to reflect architects drawing, options added.

File Name:	Odeon\64804\4\Proposal Details	Client:	Odeon
Job No:	64084	Scale:	As stated





Sign 2A
APPROX. SCALE 1:50




Non illuminated EconoFlex sign case c/w vinyl applied flex face skin and internally fitted top hat sections for fixing of individually built up internally illuminated "ODEON LUXE" letters and tram lines which are to be mounted over tensioned skin.

Rev.:	Rev Date:	Revision Details:
C	25.03.2024	Rev C: Andy D: Signage options removed, with signs numbered. Before and after elevations added. Rev B (MRW) - 14.12.23: Under canopy letters, quad poster units & entrance letters updated. Rev A (MRW) - Scheme updated to reflect architects drawing, options added.

File Name:	Odeon\64804\4\Proposal Details	Client:	Odeon
Job No:	64084	Scale:	As stated



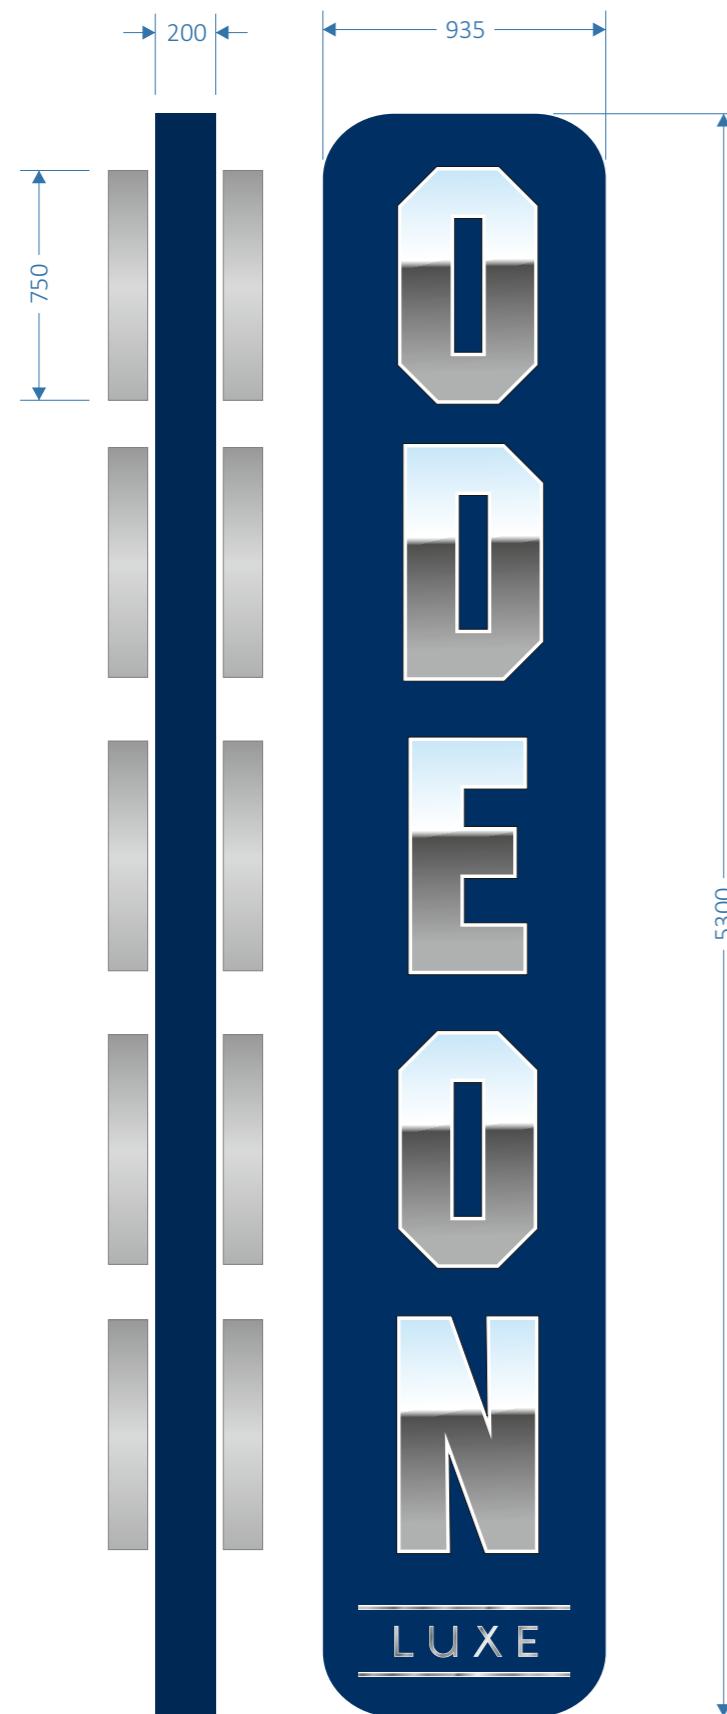


Sign 3A

APPROX. SCALE 1:25

DOUBLE SIDED PROJECTOR SIGN

Fabricated Aluminium Background Panel.
 Letters built up 750mm high & internally face edge and halo illuminated using LED's
 letter faces & returns being stainless steel.

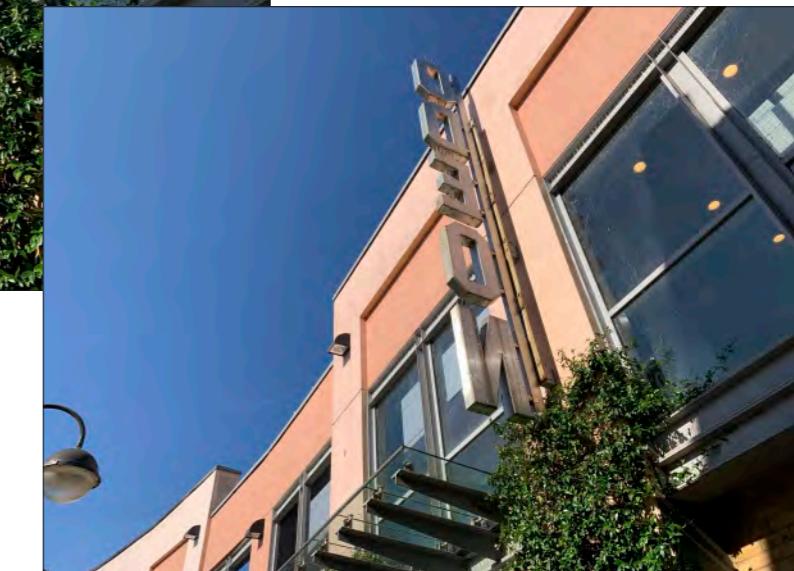

Rev.: C

Rev Date: 25.03.2024

Revision Details:


Rev C: Andy D: Signage options removed, with signs numbered. Before and after elevations added.
 Rev B (MRW) - 14.12.23: Under canopy letters, quad poster units & entrance letters updated.
 Rev A (MRW) - Scheme updated to reflect architects drawing, options added.

File Name: Odeon\64804\4\Proposal Details

Client: Odeon

Job No:	Scale:	Drawn by:	Checked by:	Date:	Site:
64084	As stated	Andy D.			Uxbridge



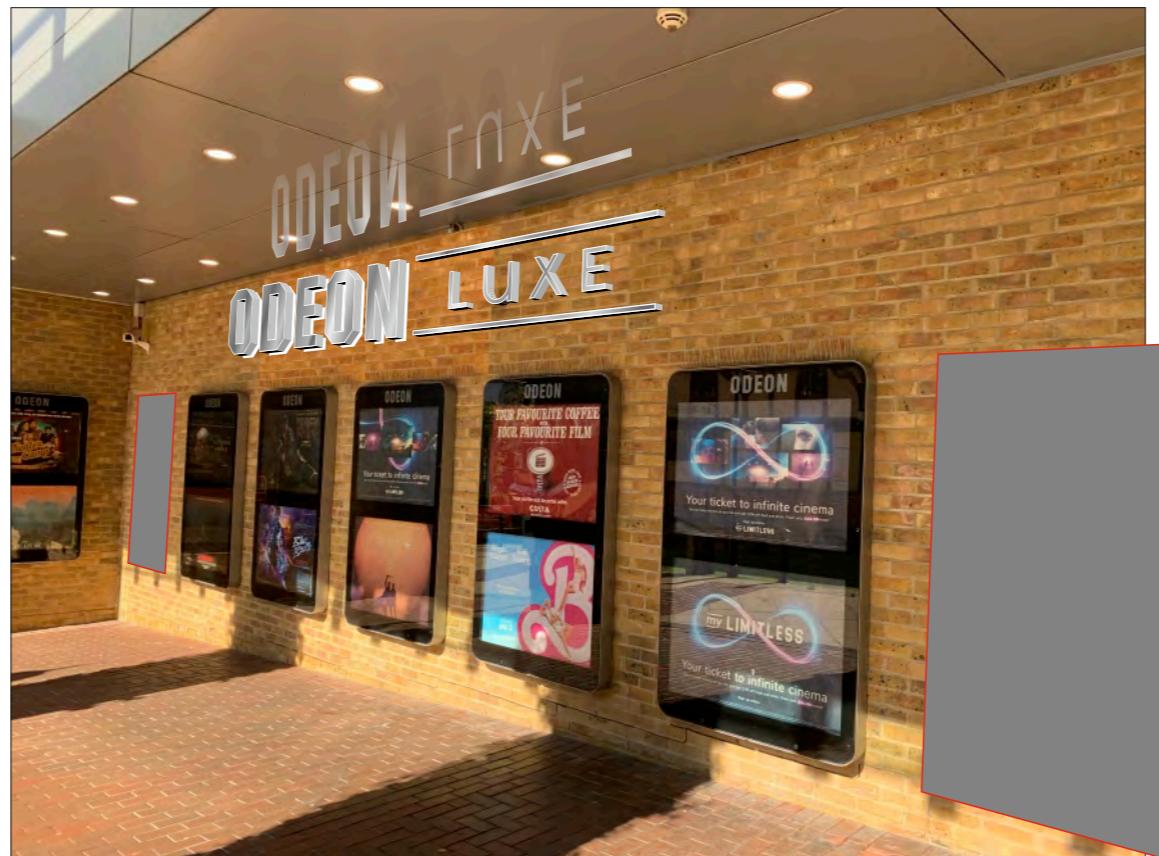


Sign 4A

APPROX. SCALE 1:50



Built up internally illuminated mirror stainless steel "ODEON LUXE" letters and tram lines.

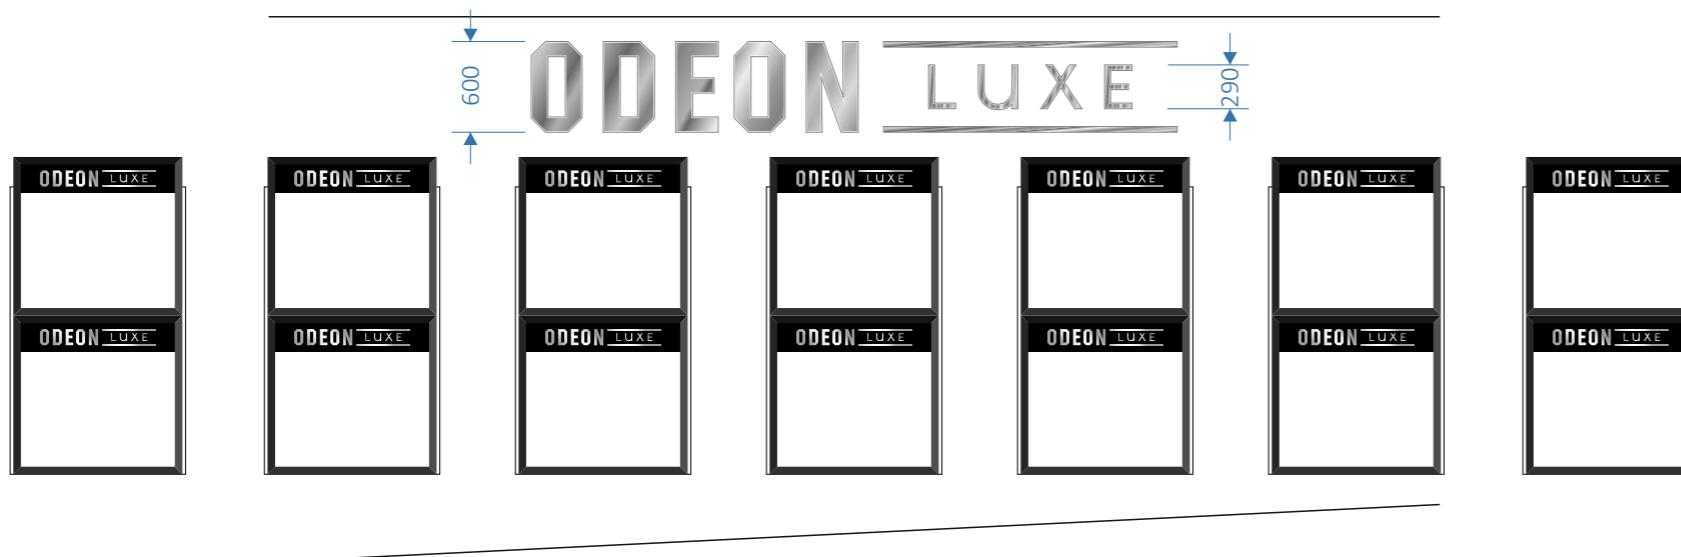

14-OFF internally illuminated quad poster frames finished black and c/w digitally printed head vinyl to each.

INSTALLATION NOTE -
 NEW quad frames to be installed in direct replacement of existing with bottom poster frame to be aligned with base of existing with ODEON letters installed centrally within available height remaining and central above all poster frames once insitu.

Rev.:	Rev Date:	Revision Details:
C	25.03.2024	Rev C: Andy D: Signage options removed, with signs numbered. Before and after elevations added. Rev B (MRW) - 14.12.23: Under canopy letters, quad poster units & entrance letters updated. Rev A (MRW) - Scheme updated to reflect architects drawing, options added.

File Name: Odeon\64804\4\Proposal Details					Client: Odeon
Job No:	Scale:	Drawn by:	Checked by:	Date:	Site: Uxbridge
64084	As stated	Andy D.			





Sign 5

APPROX. SCALE 1:50



Built up internally illuminated mirror stainless steel "ODEON LUXE" letters and tram lines.


Rev.:	Rev Date:	Revision Details:
C	25.03.2024	Rev C: Andy D: Signage options removed, with signs numbered. Before and after elevations added. Rev B (MRW) - 14.12.23: Under canopy letters, quad poster units & entrance letters updated. Rev A (MRW) - Scheme updated to reflect architects drawing, options added.

File Name:	Odeon\64804\4\Proposal Details	Client:	Odeon
Job No:	64084	Scale:	As stated





EXISTING SOUTH ELEVATION - HIGH STREET _ approx. scale 1:500

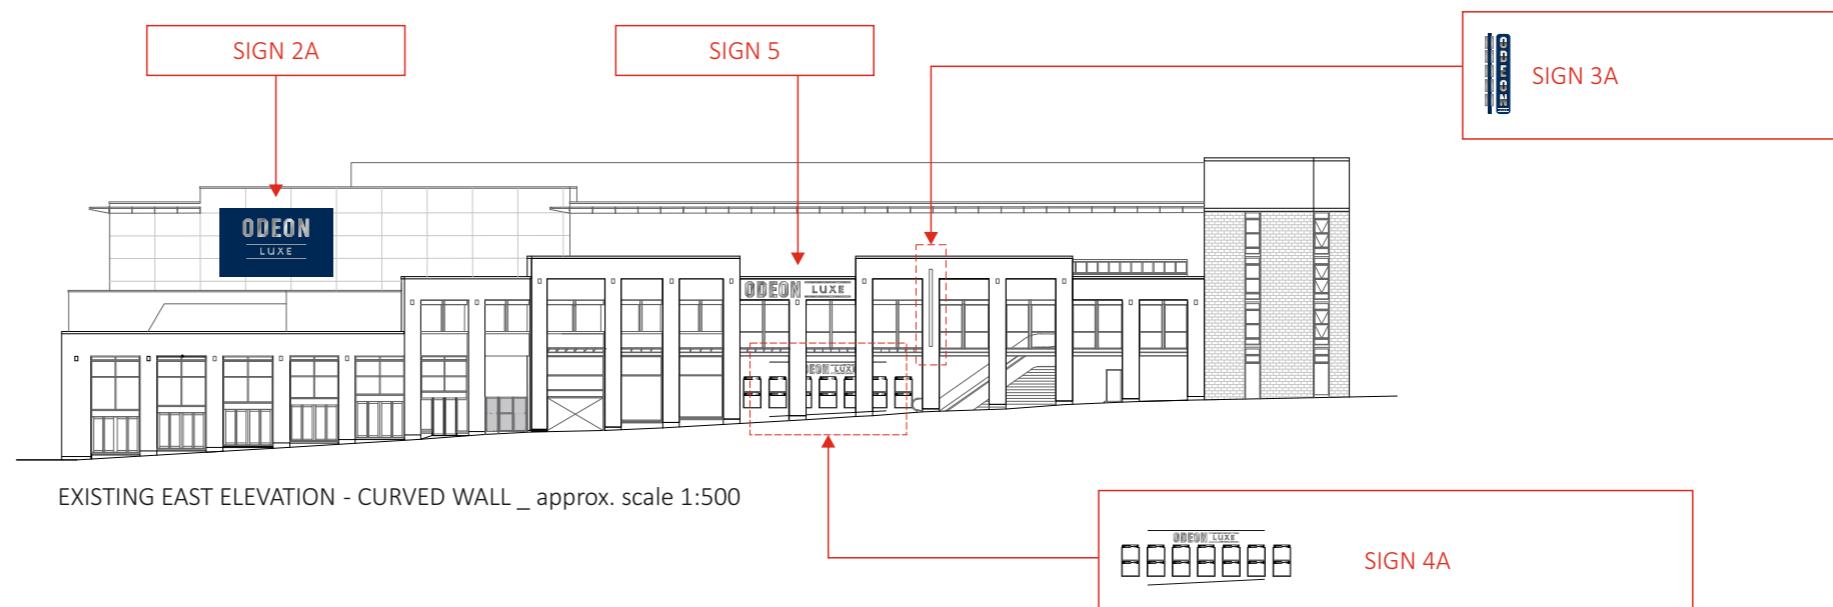

EXISTING EAST ELEVATION - CURVED WALL _ approx. scale 1:500

Rev.:	Rev Date:	Revision Details:
C	25.03.2024	Rev C: Andy D: Signage options removed, with signs numbered. Before and after elevations added. Rev B (MRW) - 14.12.23: Under canopy letters, quad poster units & entrance letters updated. Rev A (MRW) - Scheme updated to reflect architects drawing, options added.

File Name:	Odeon\64804\4\Proposal Details	Client:	Odeon
Job No:	64084	Scale:	As stated

