


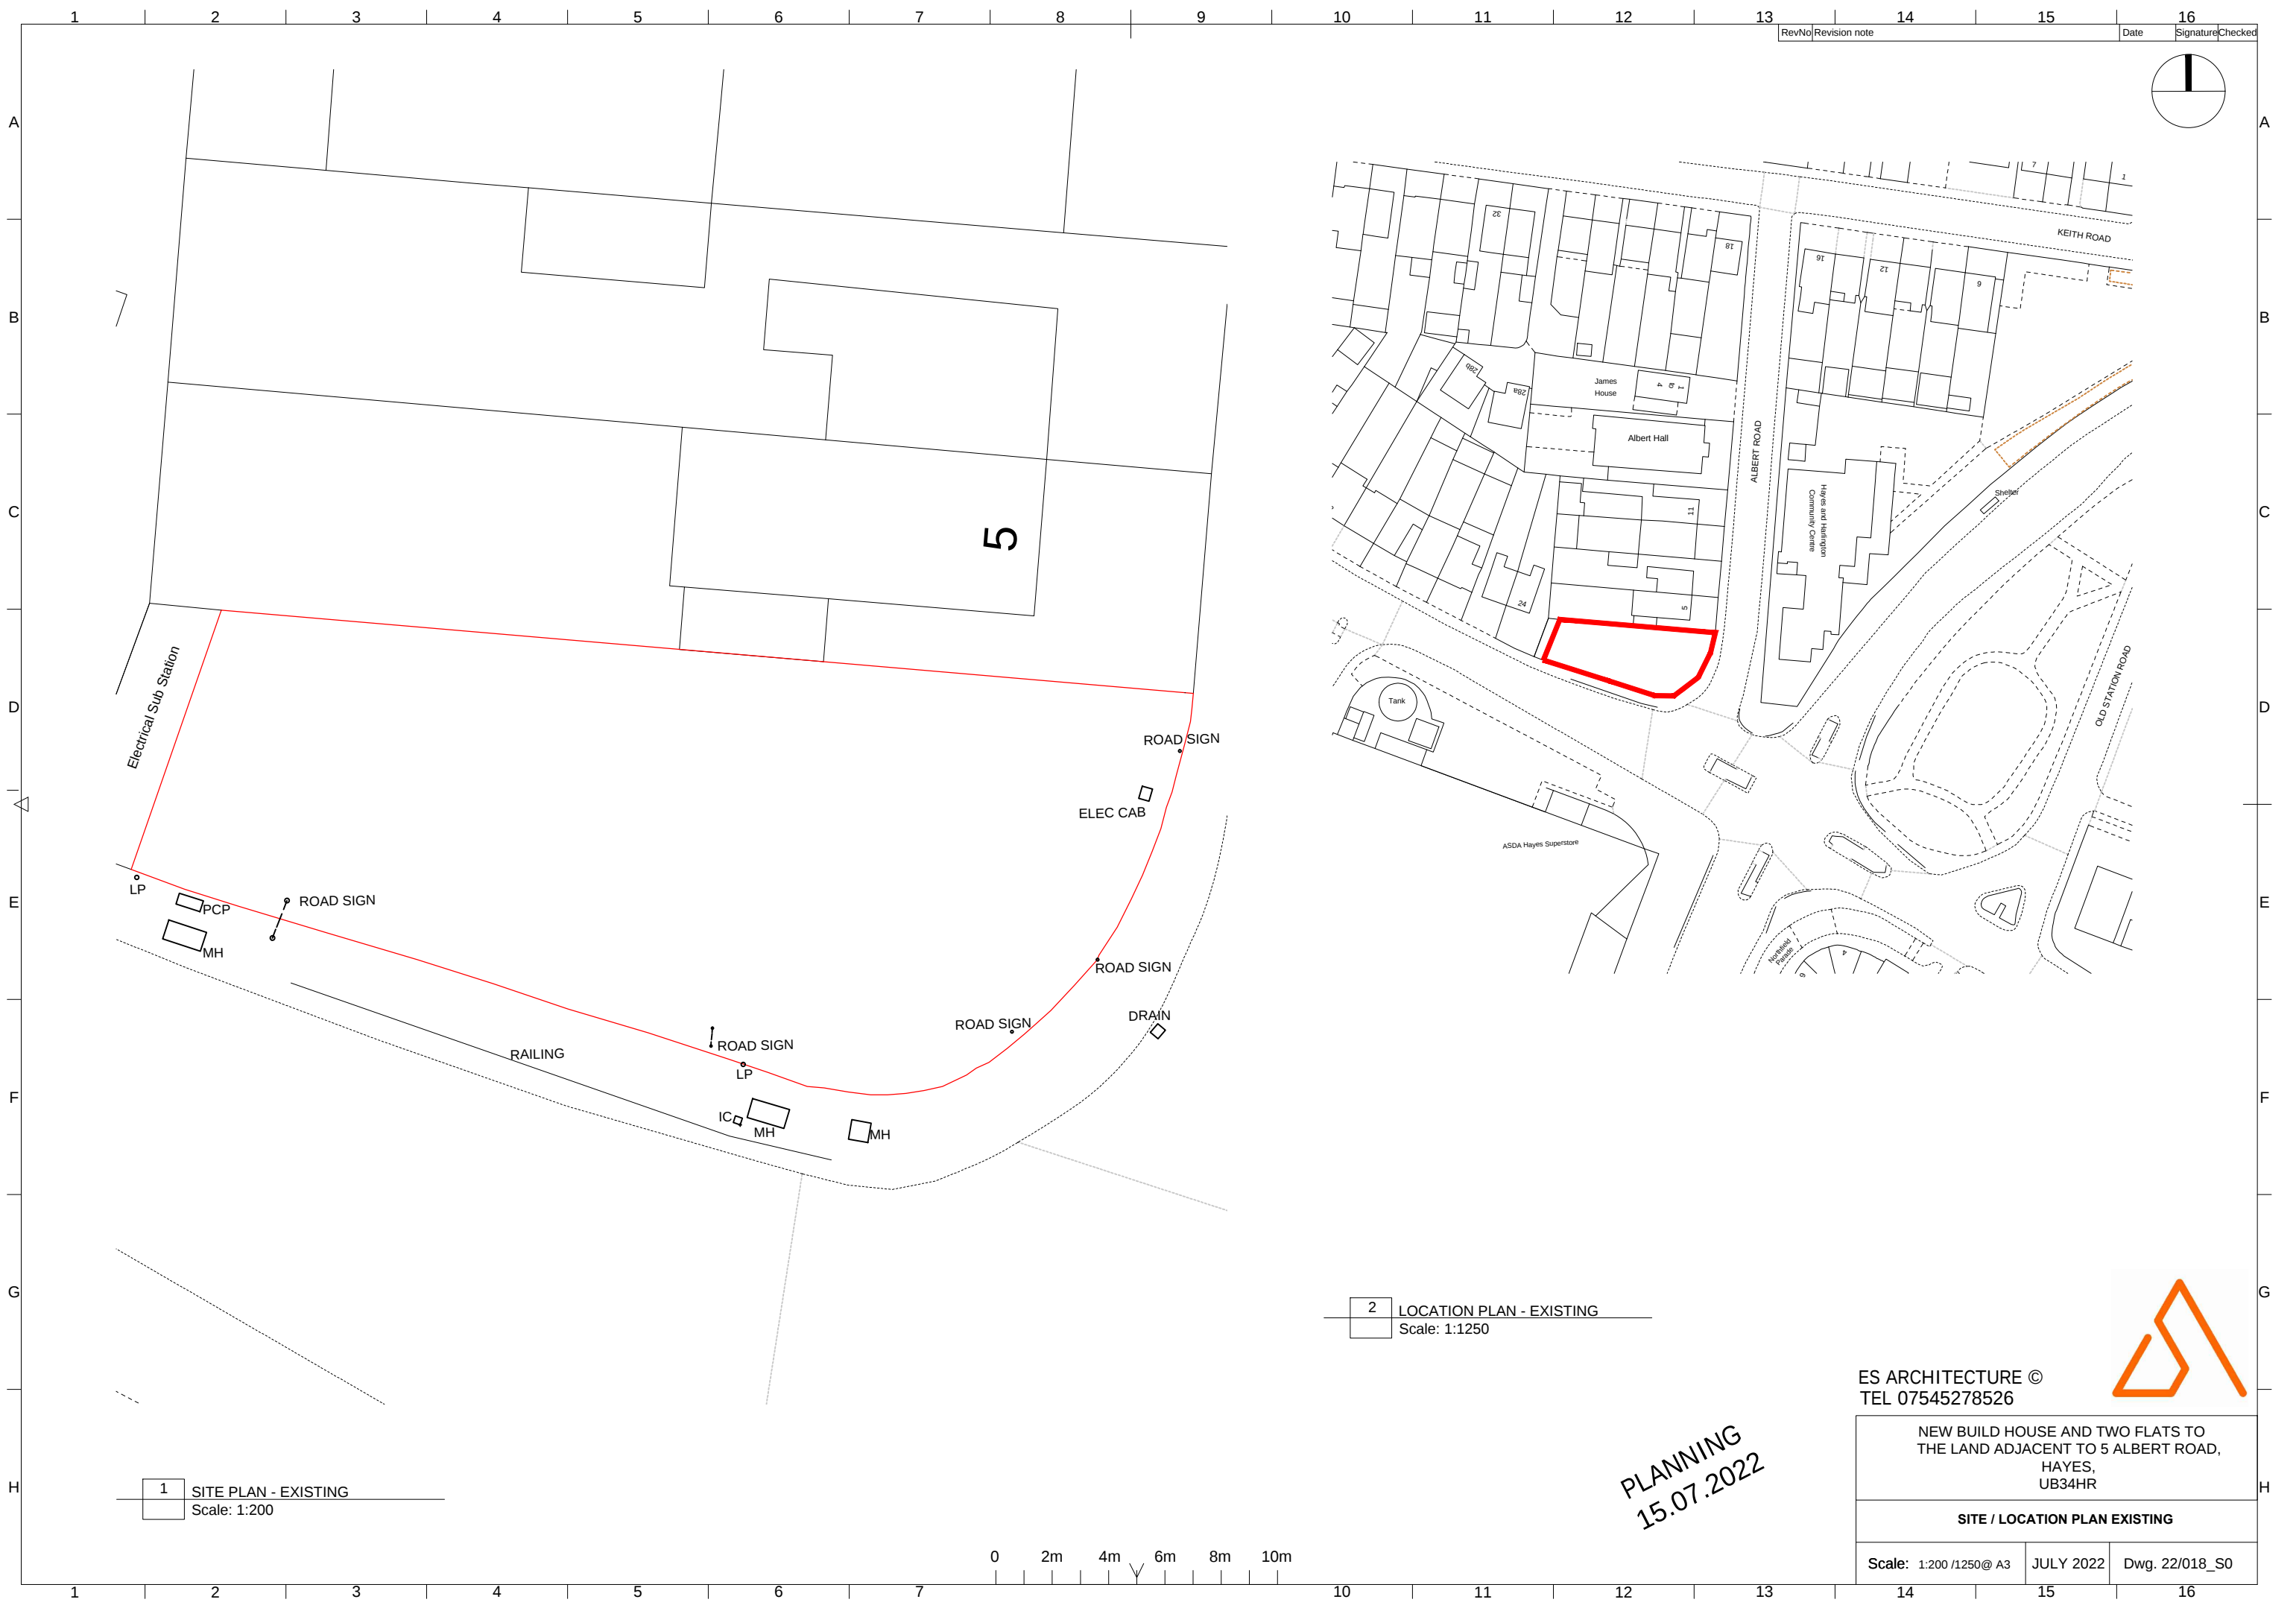

1 SITE PLAN - EXISTING
Scale: 1:200

2 LOCATION PLAN - EXISTING
Scale: 1:1250

PLANNING
15.07.2022

ES ARCHITECTURE ©
TEL 07545278526

NEW BUILD HOUSE AND TWO FLATS TO
THE LAND ADJACENT TO 5 ALBERT ROAD,
HAYES,
UB34HR

SITE / LOCATION PLAN EXISTING

Scale: 1:200 /1250@ A3	JULY 2022	Dwg. 22/018_SO
------------------------	-----------	----------------