



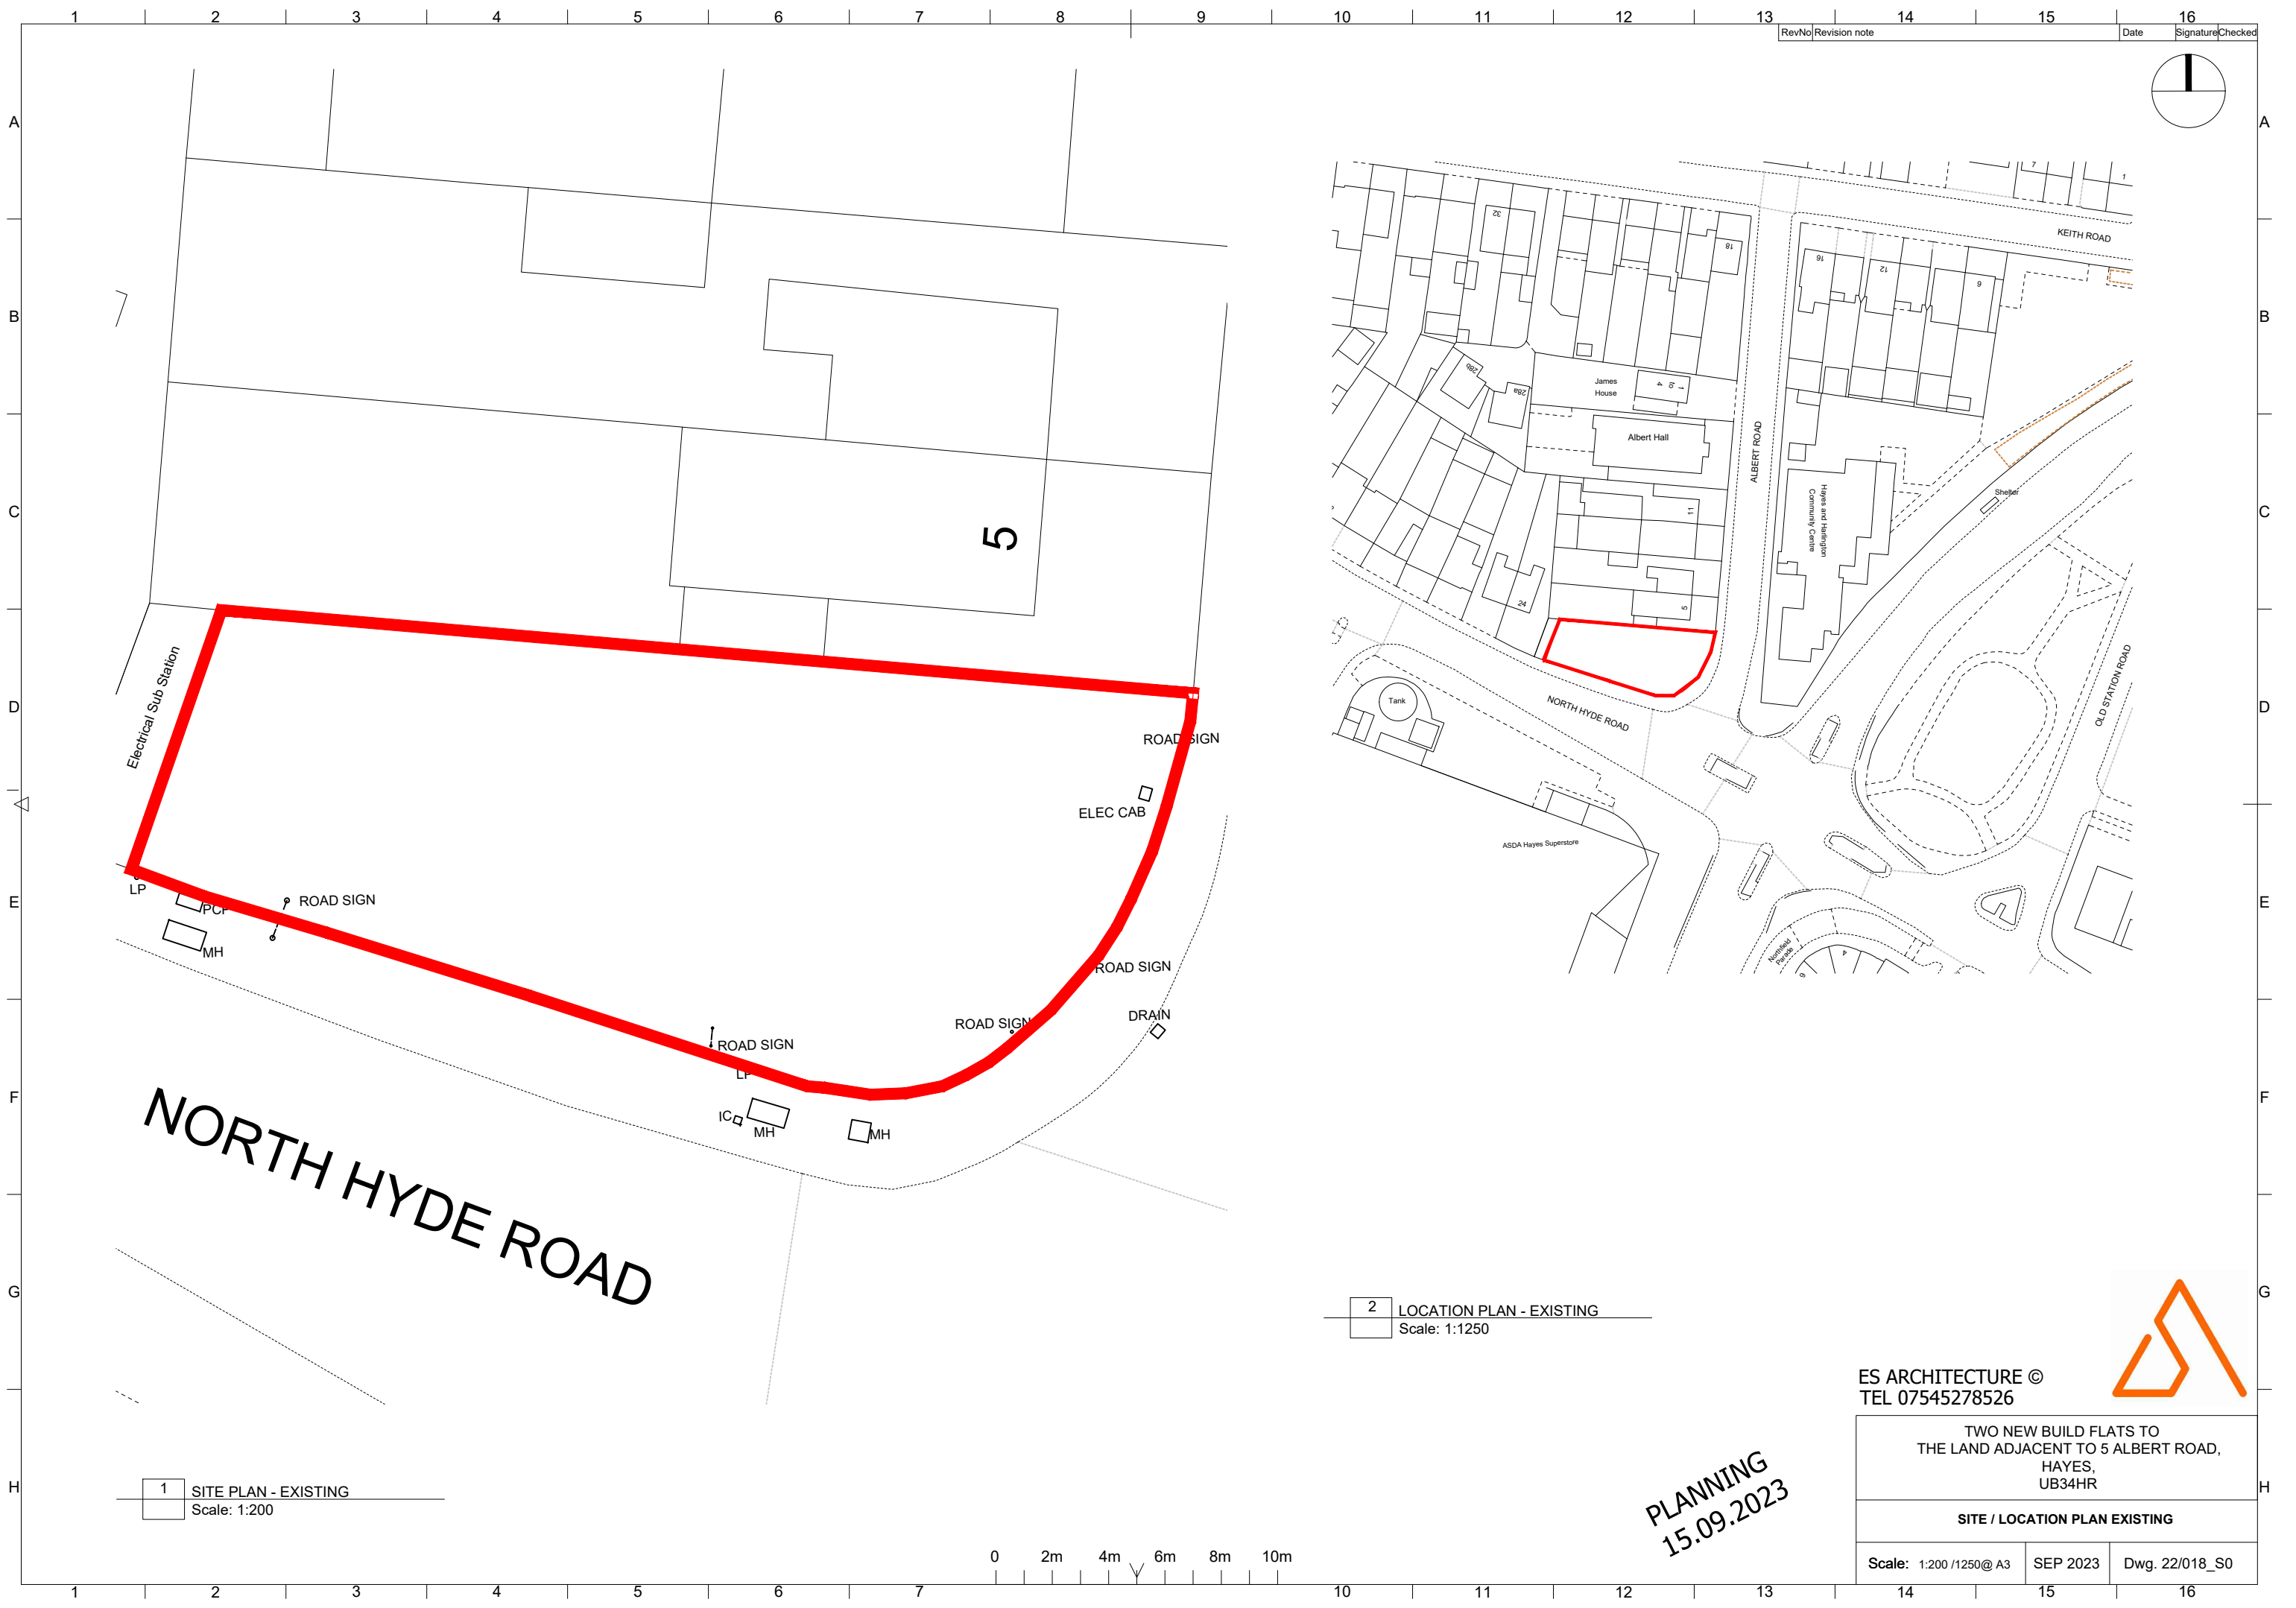


RevNo	Revision note	Date	Signature	Checked
-------	---------------	------	-----------	---------

 

NORTH HYDE ROAD

1 SITE PLAN - EXISTING
Scale: 1:200

2 LOCATION PLAN - EXISTING
Scale: 1:1250

 

PLANNING
15.09.2023

ES ARCHITECTURE ©
TEL 07545278526

TWO NEW BUILD FLATS TO
THE LAND ADJACENT TO 5 ALBERT ROAD,
HAYES,
UB34HR

SITE / LOCATION PLAN EXISTING

Scale: 1:200 /1250@ A3SEP 2023Dwg. 22/018_SO

