





FRONT ELEVATION

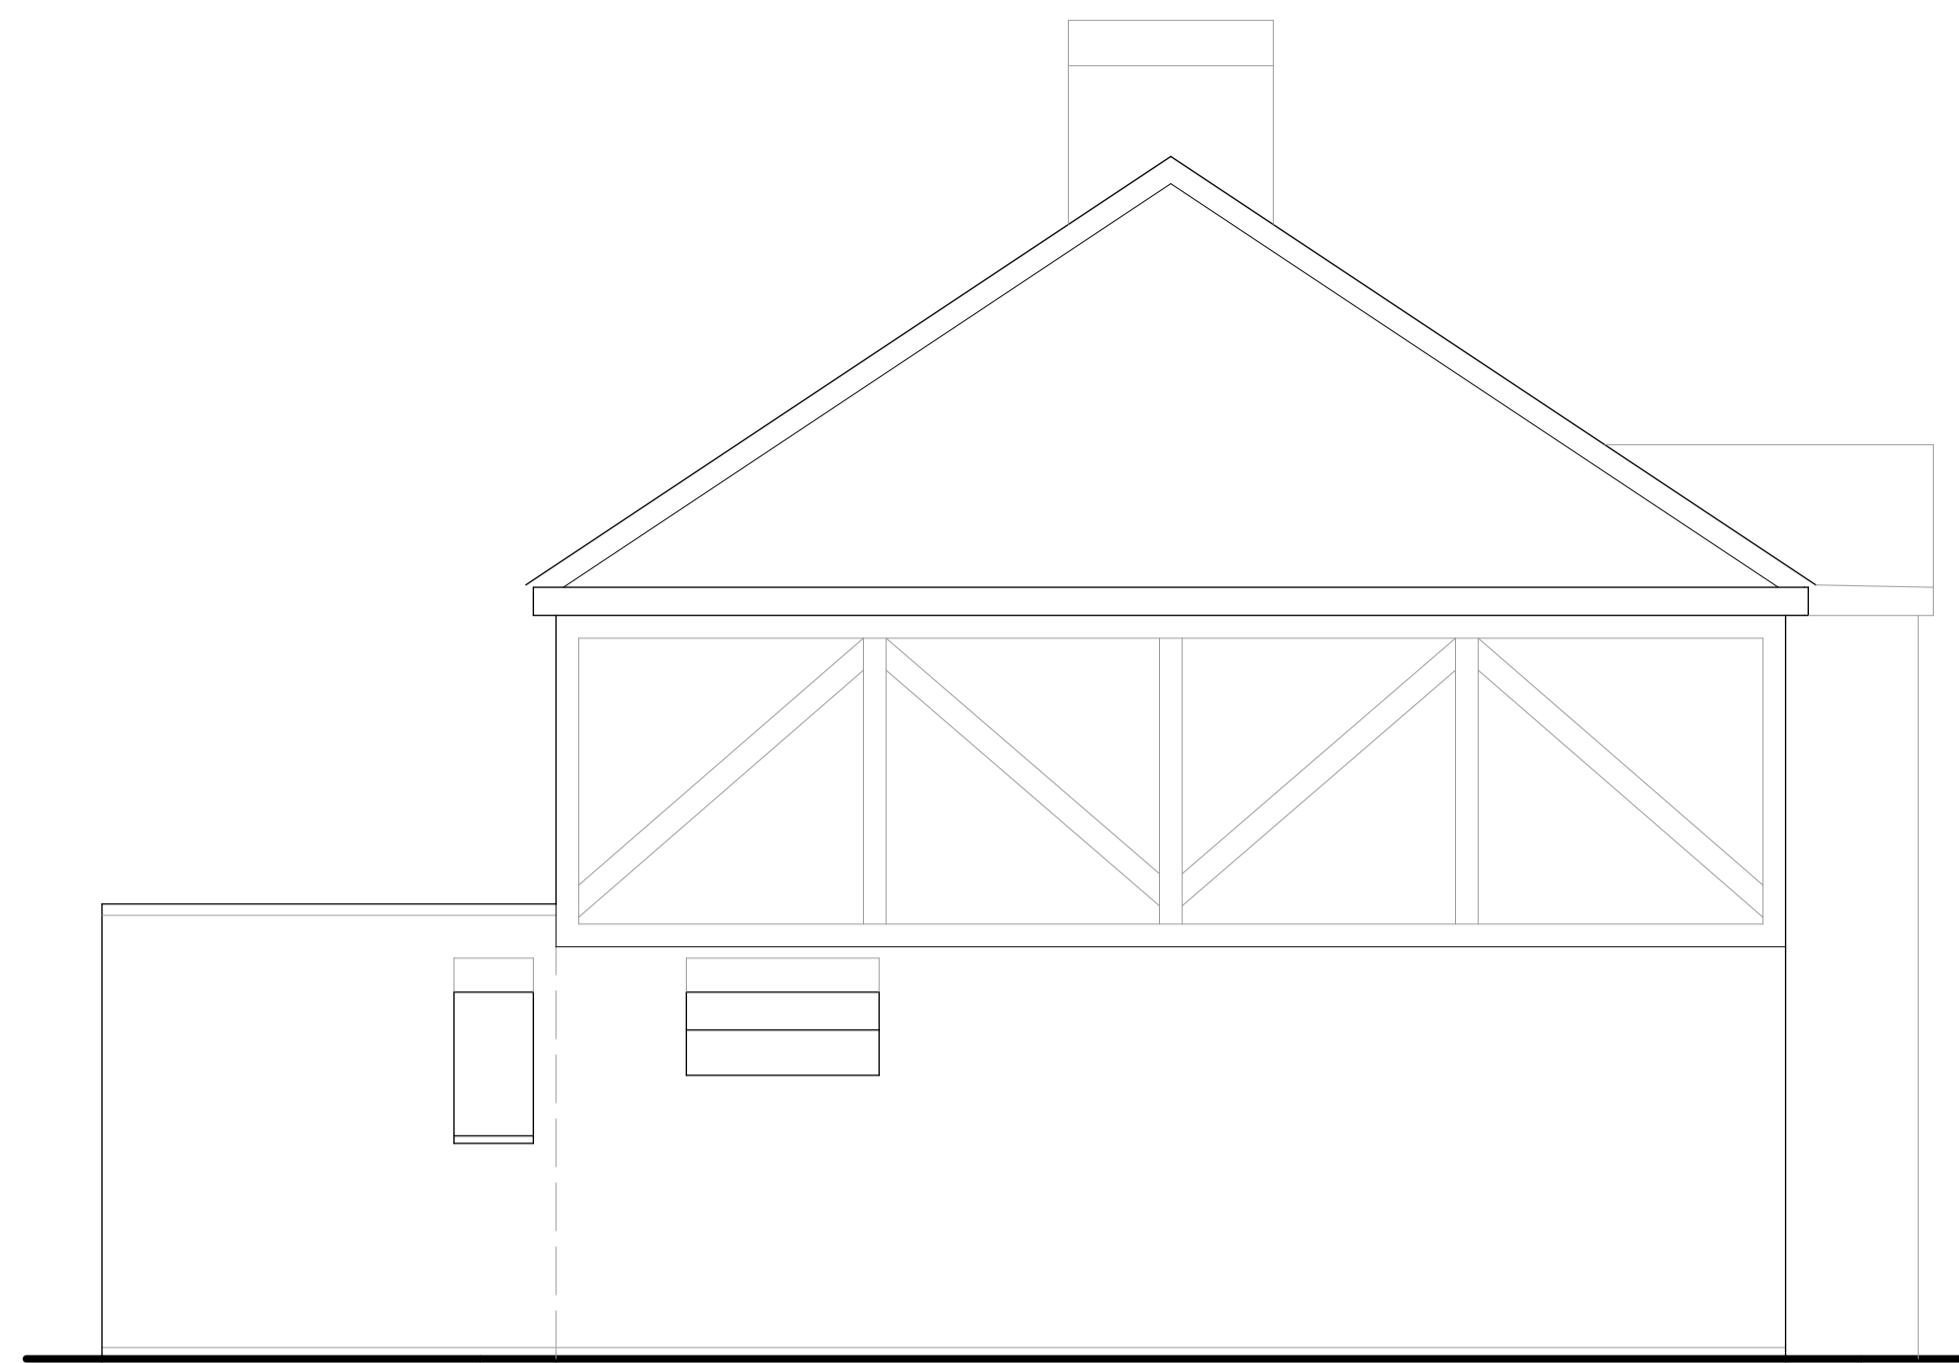

SIDE ELEVATION

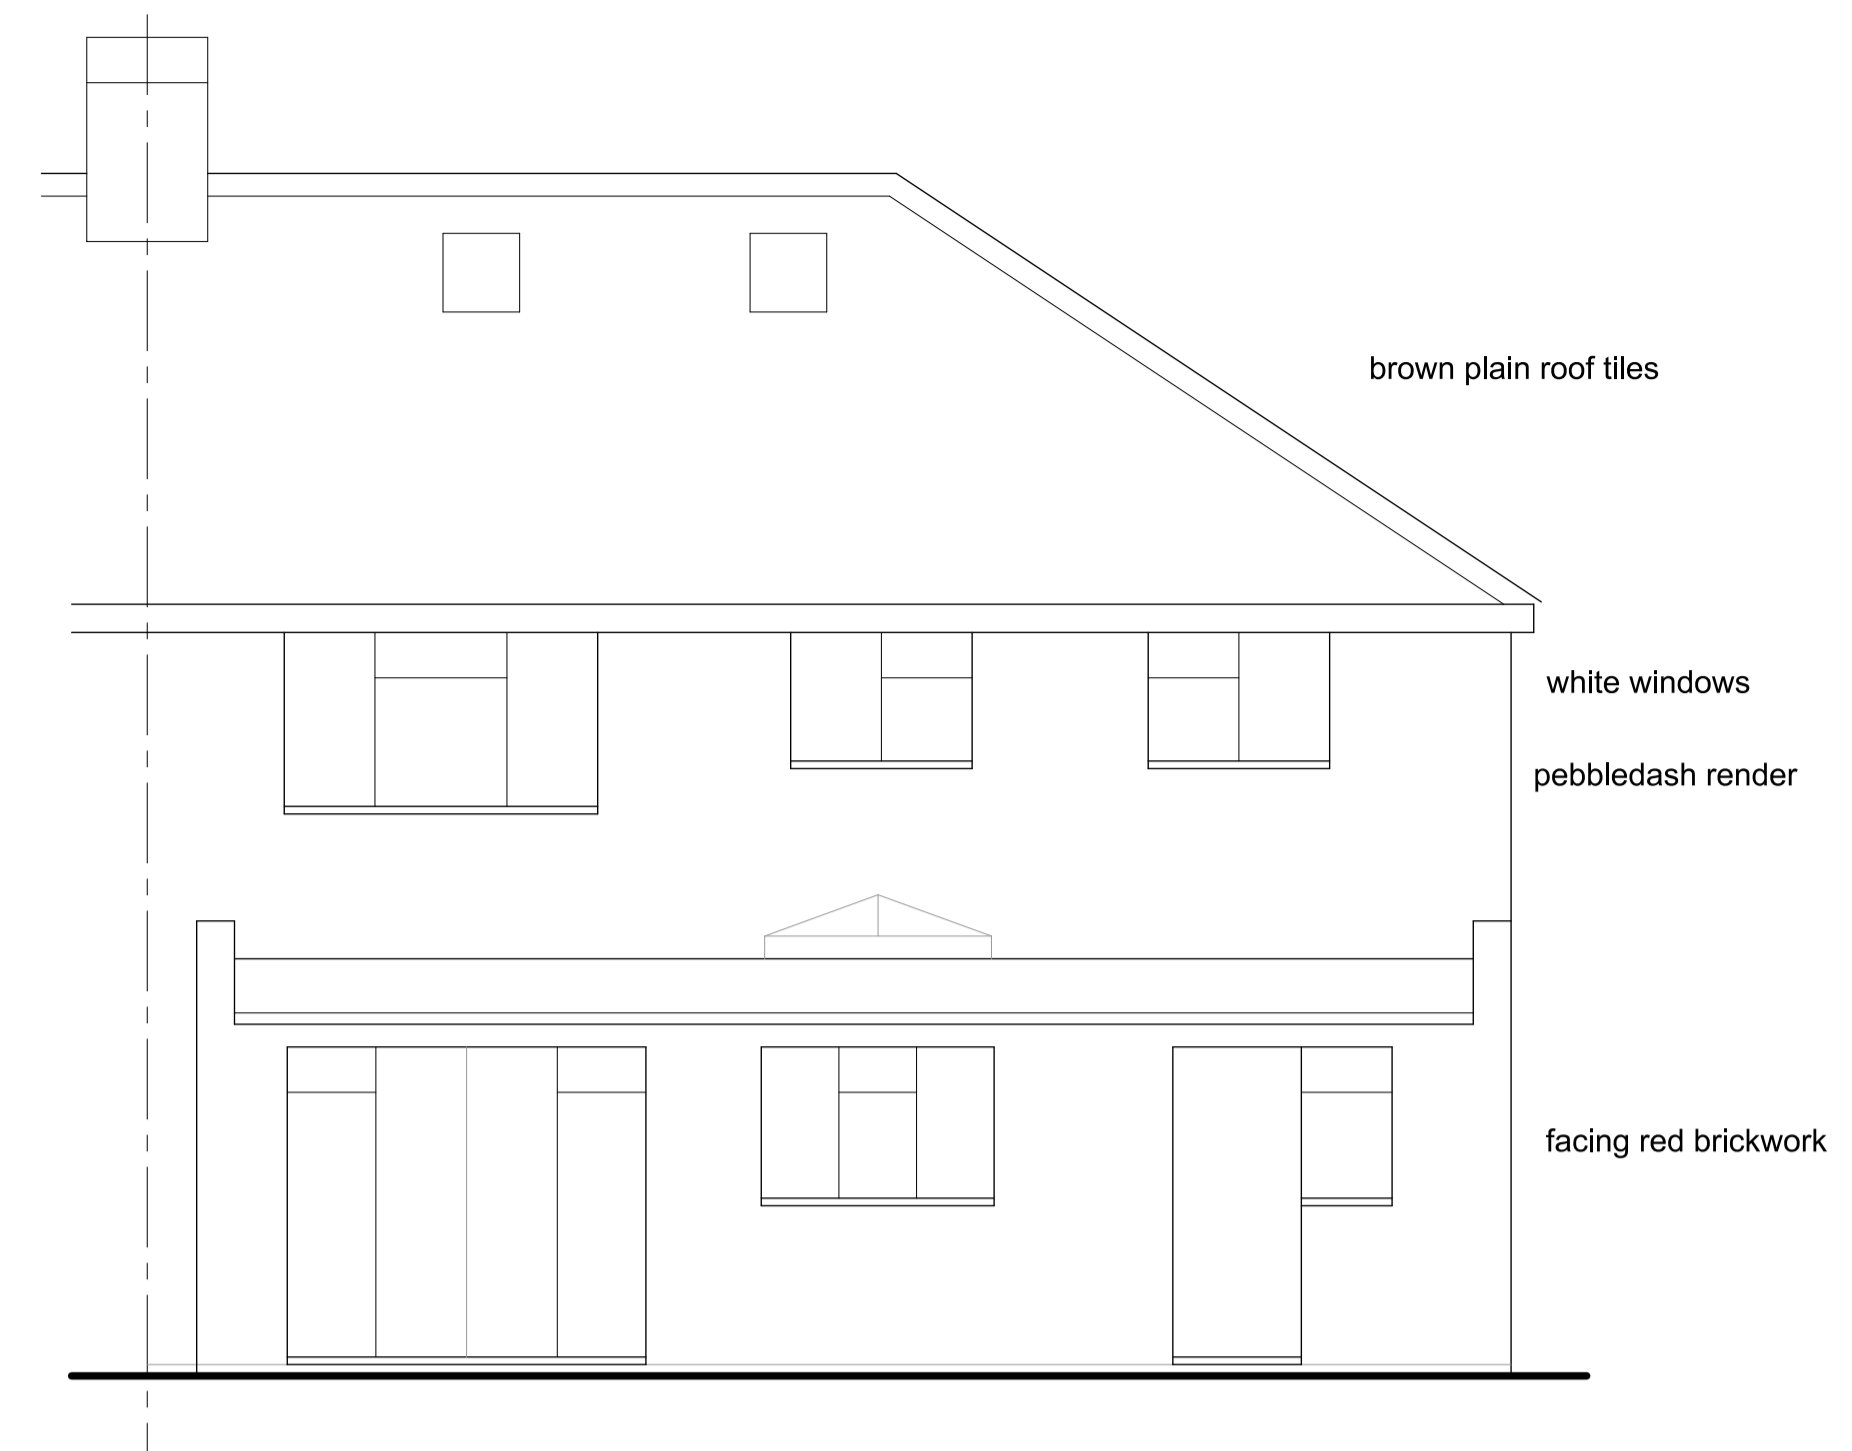


REAR ELEVATION

brown plain roof tiles


white windows

pebbledash render


facing red brickwork

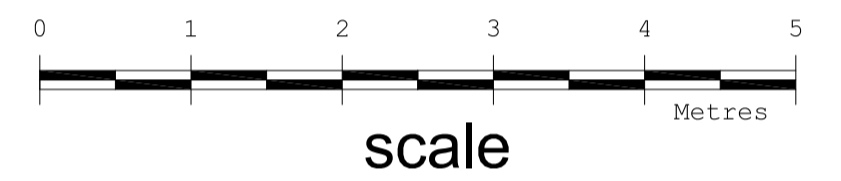


scale

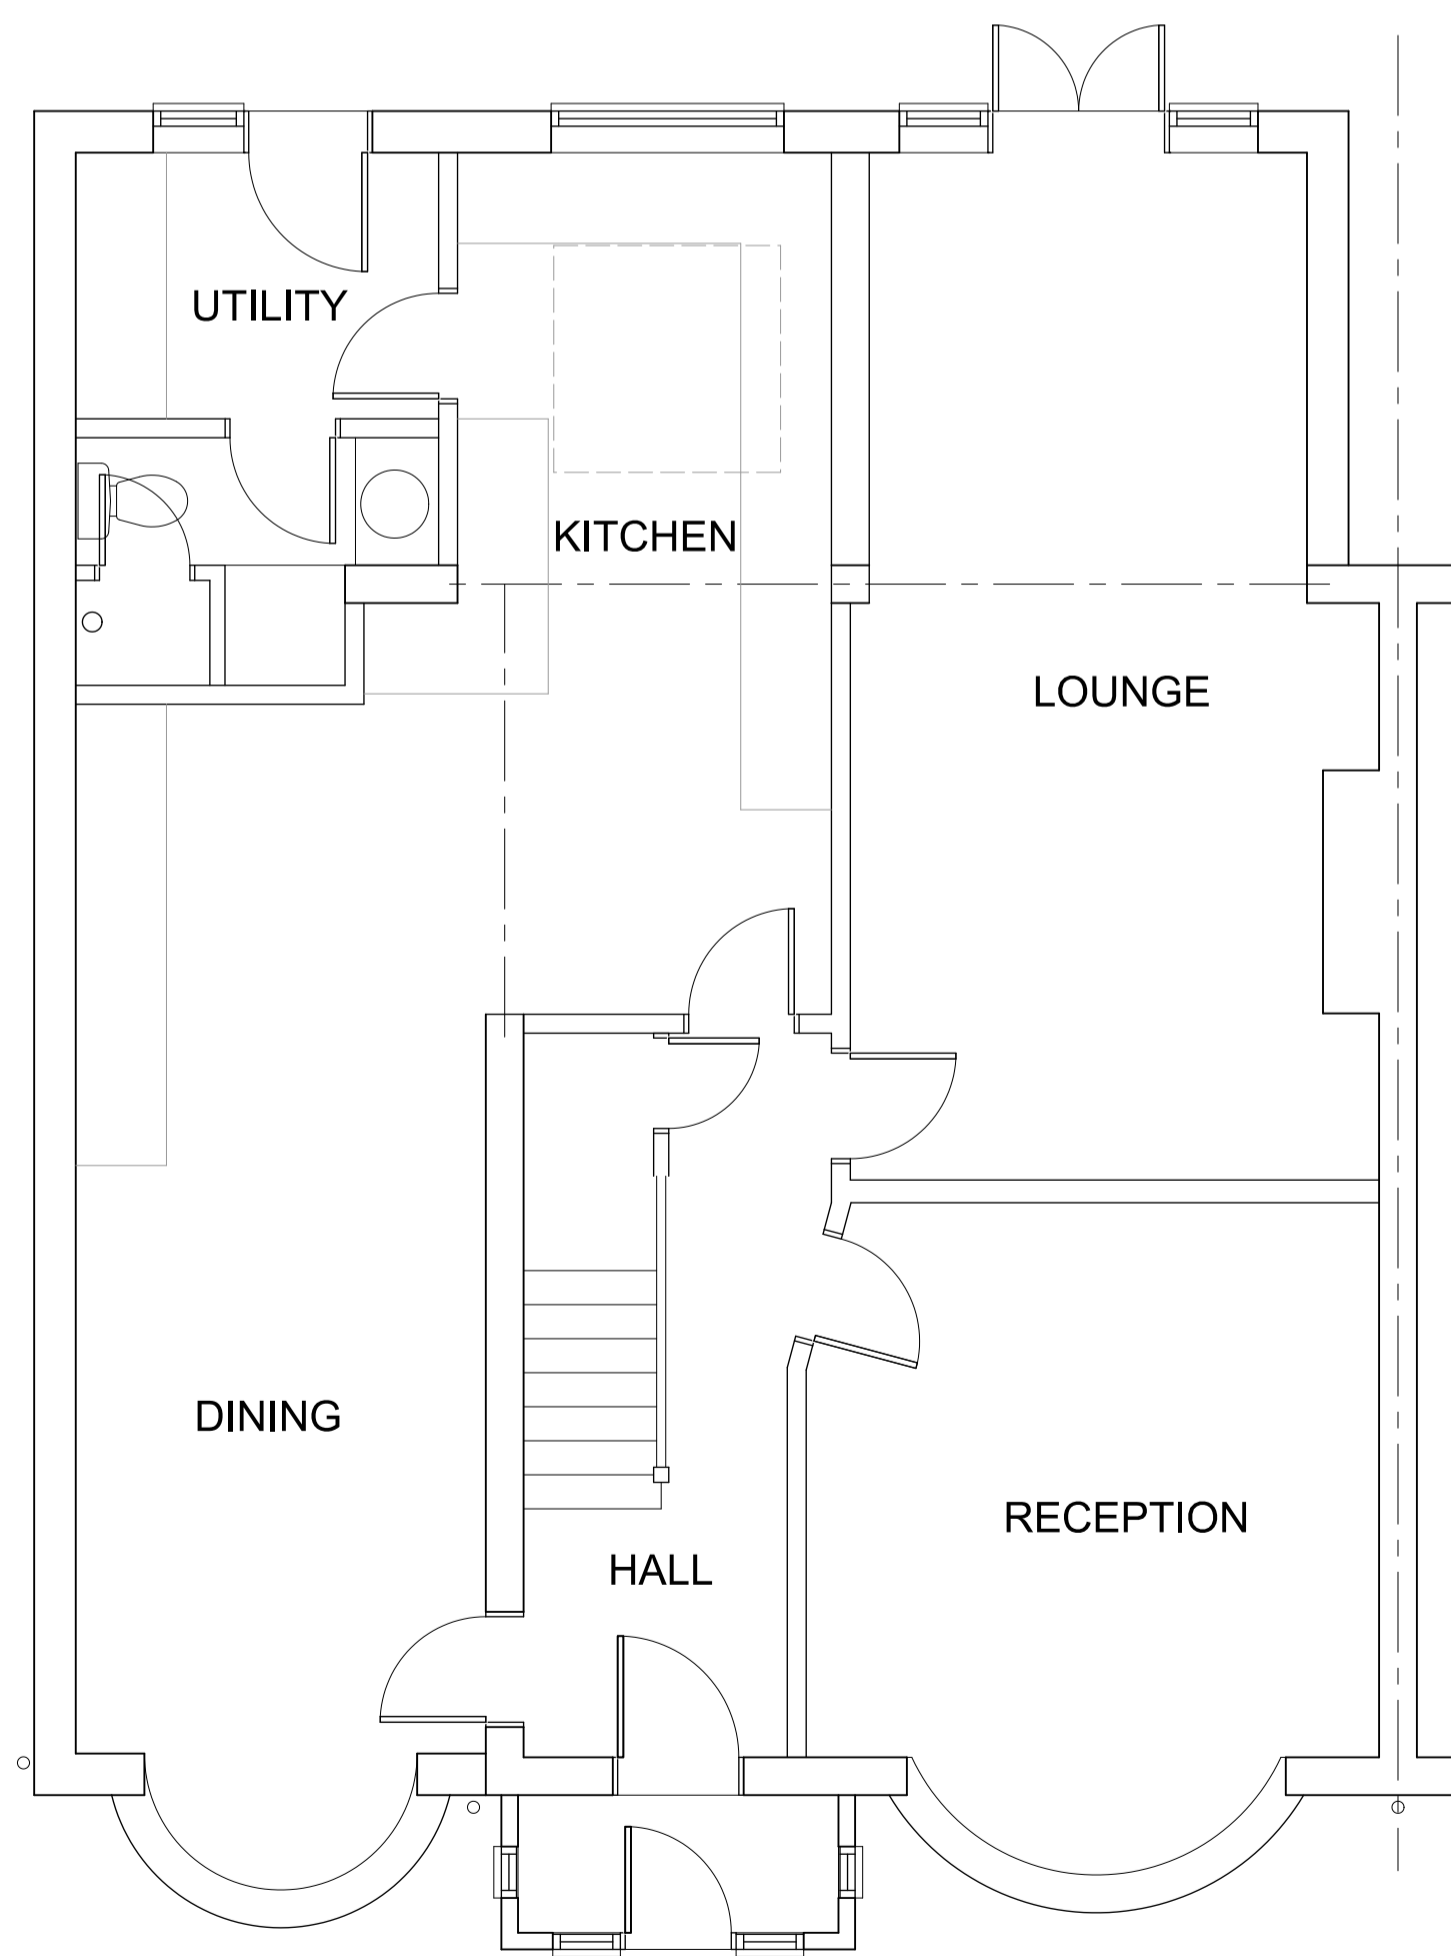

GROUND FLOOR PLAN

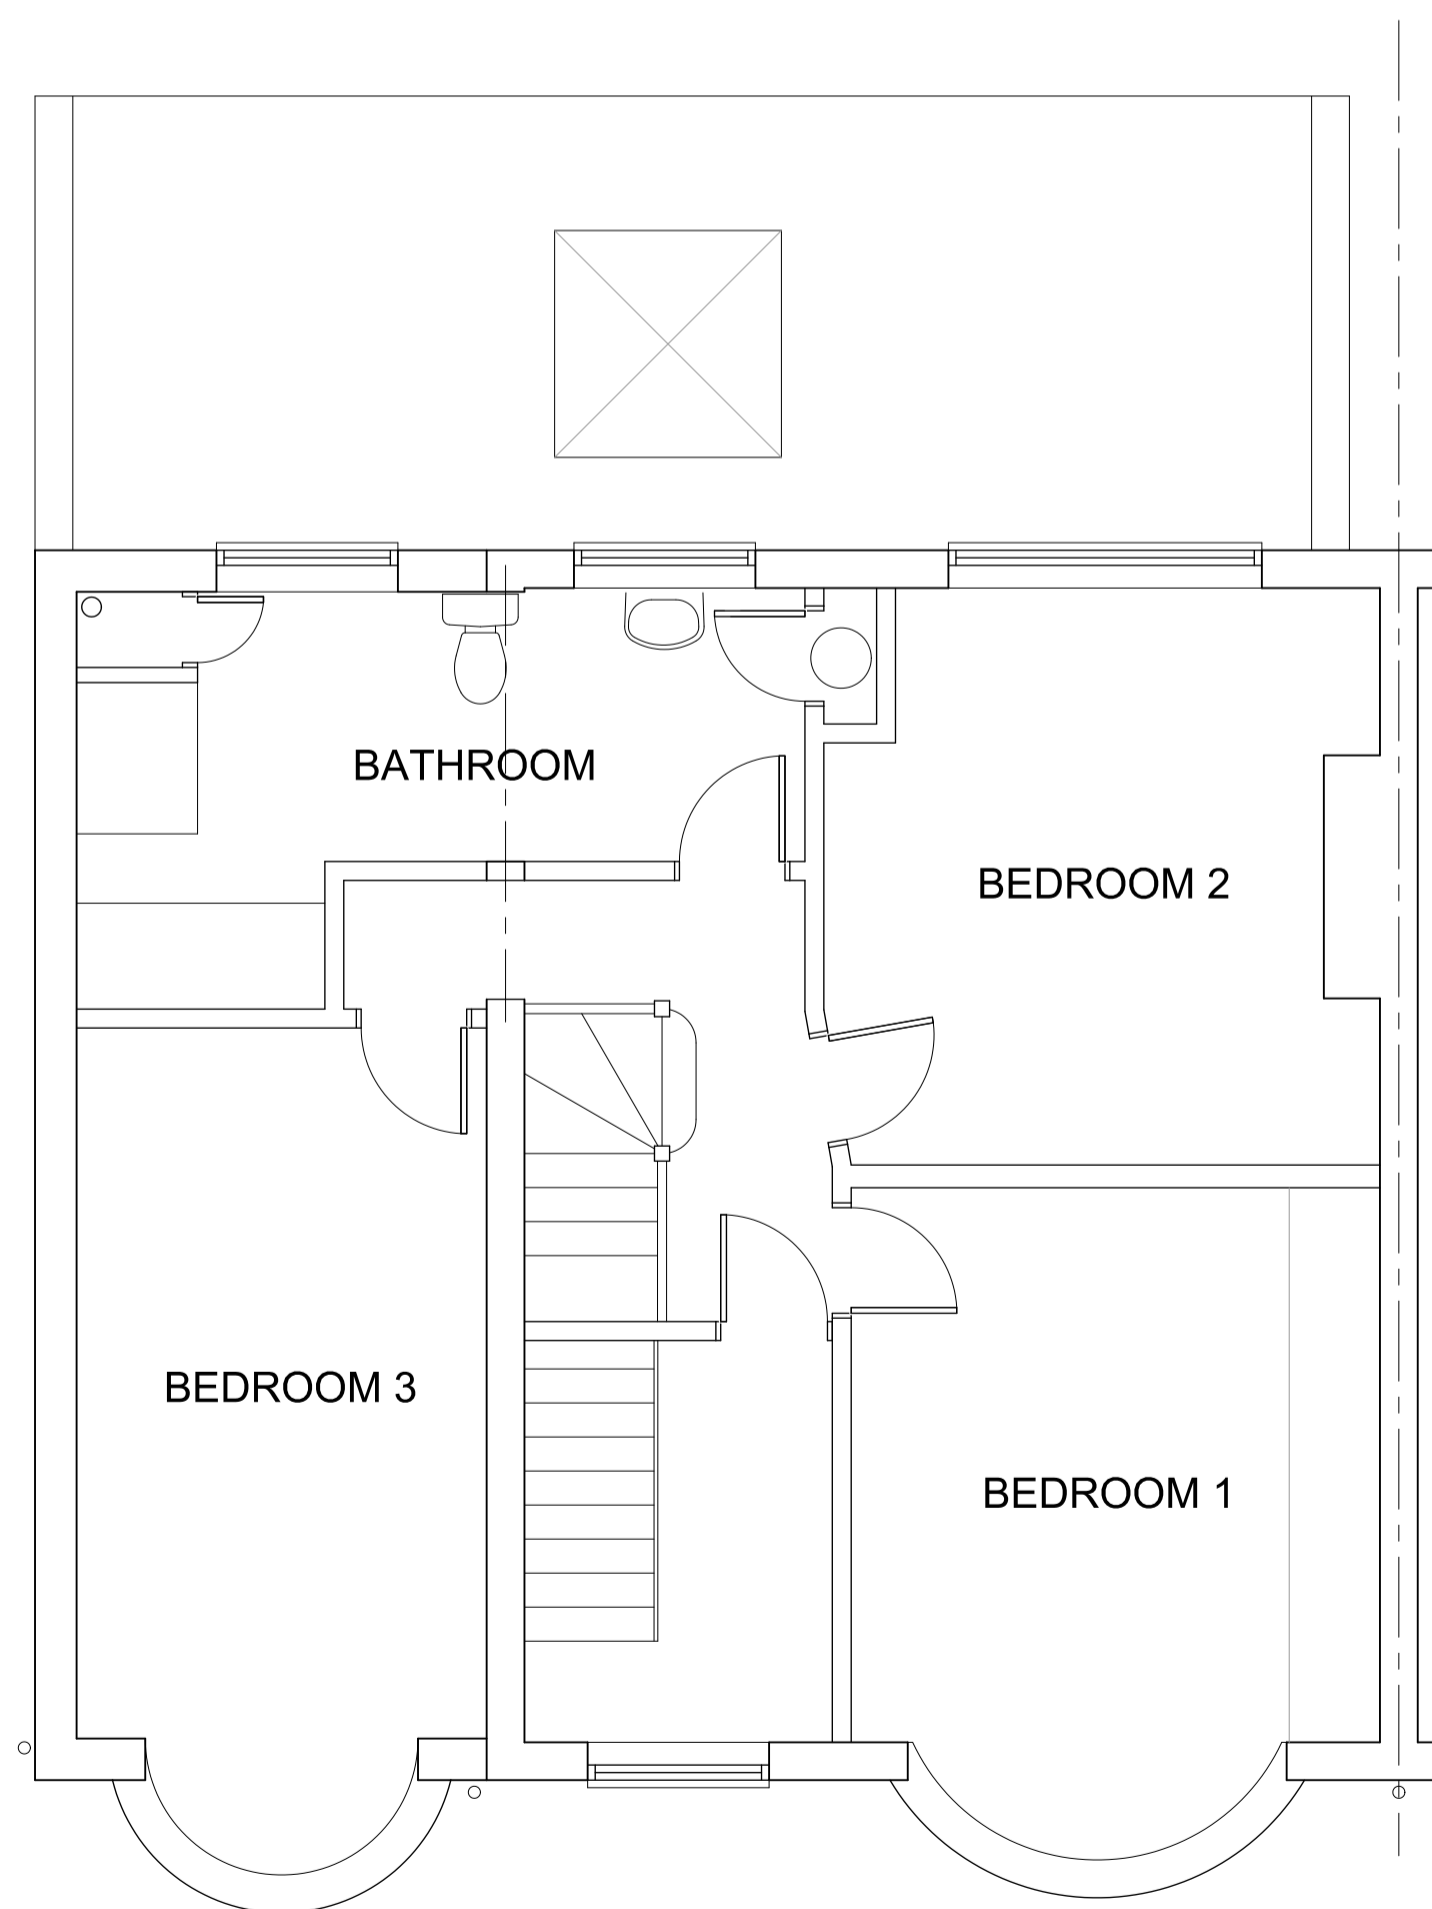

FIRST FLOOR PLAN

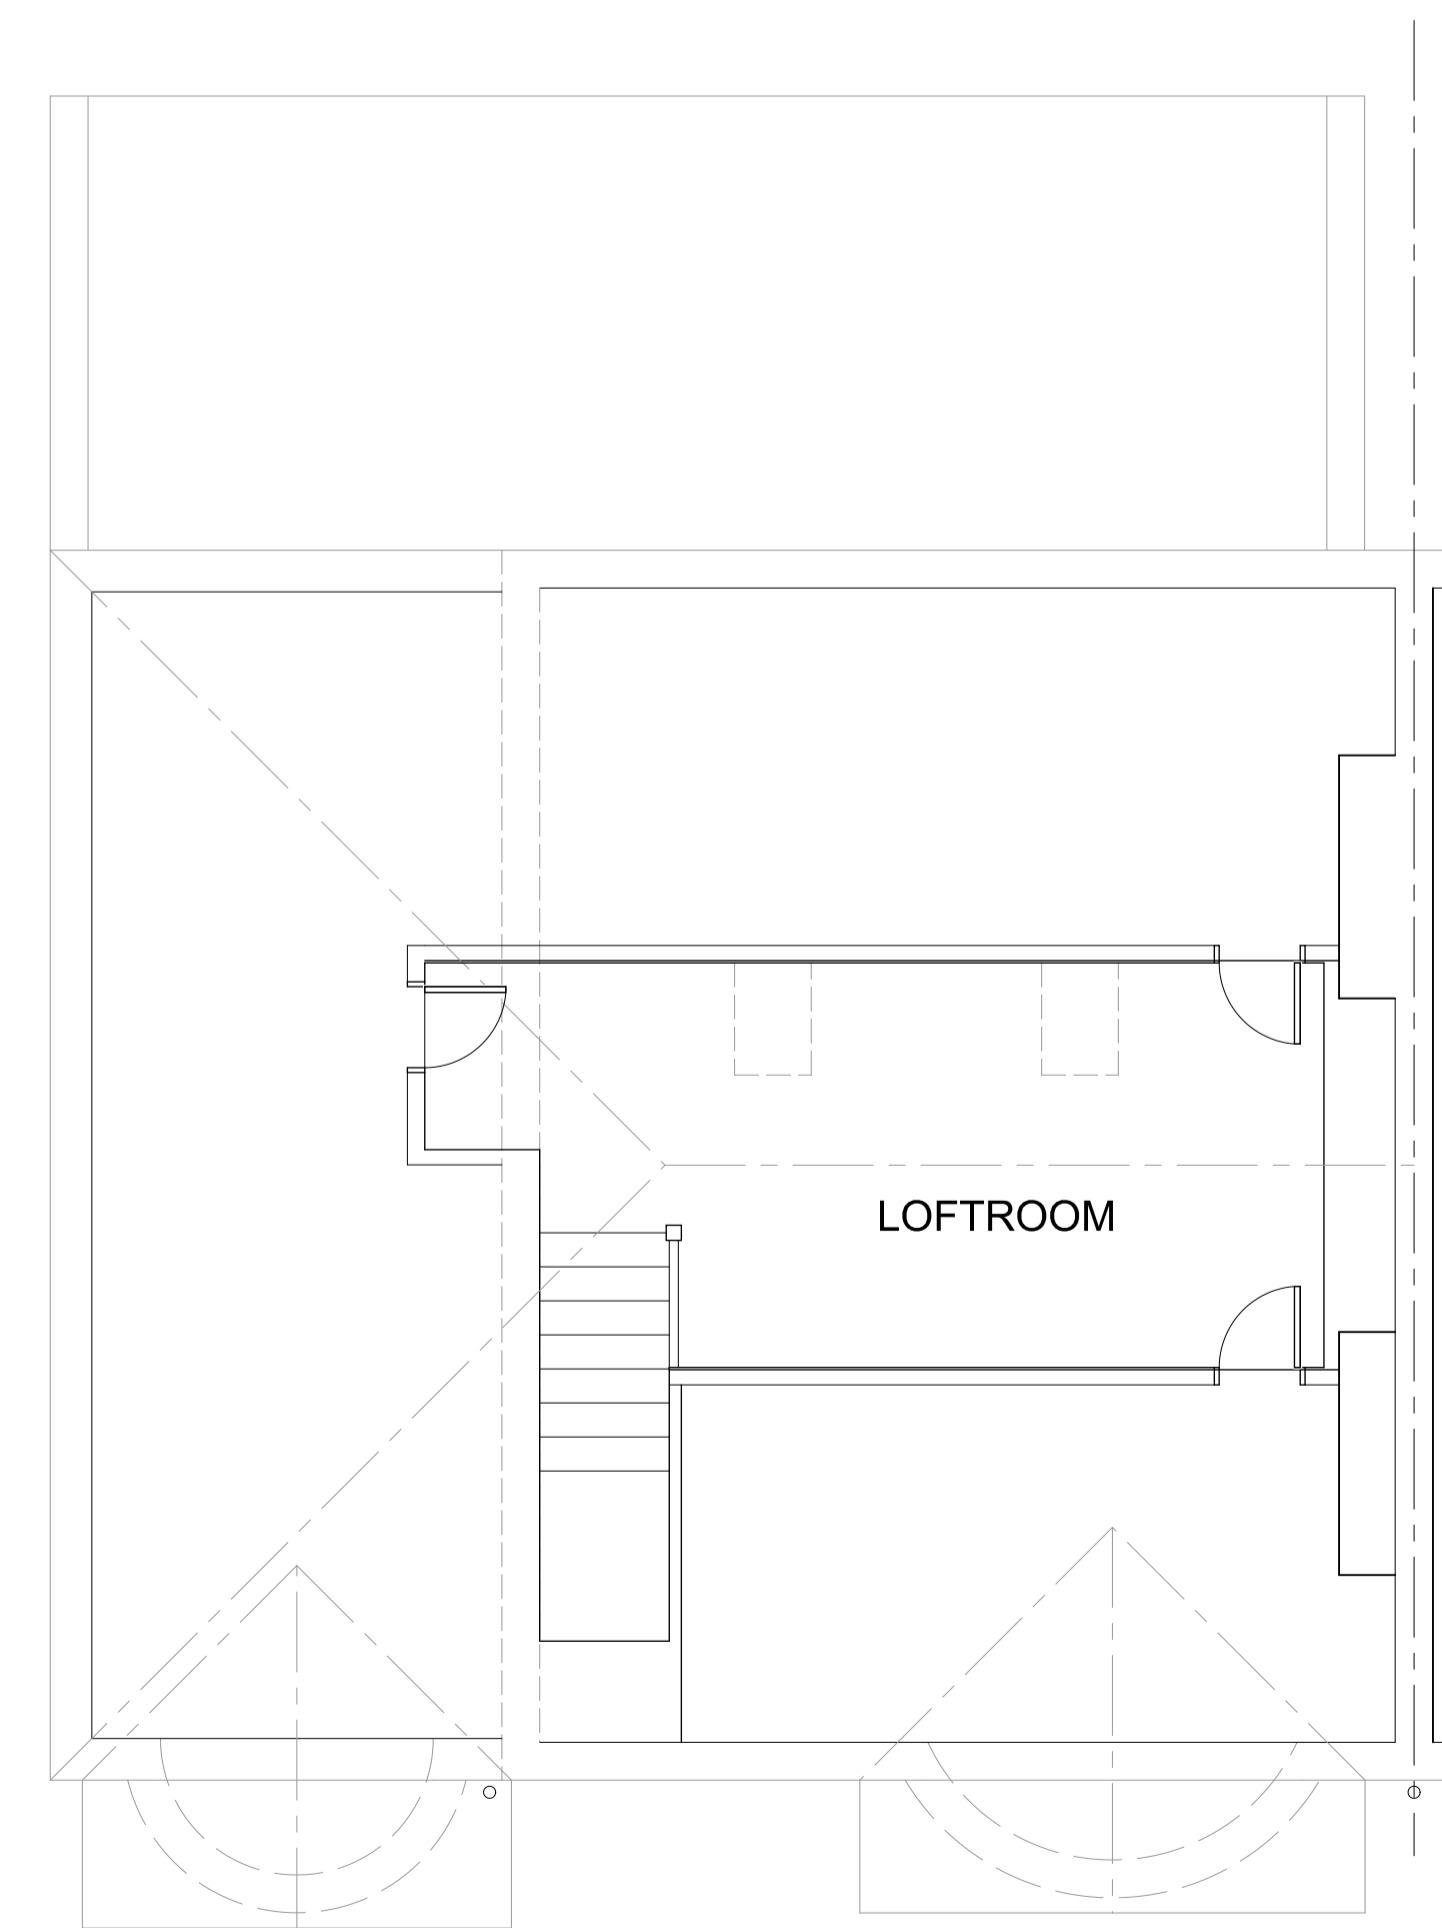

LOFTSPACE FLOOR PLAN

Revision	Description	Date

This drawing must not be re-issued, loaned or copied without consent of M. Baldwin ©

www.plansdesigned.co.uk
Mark Baldwin (MRIC, MCIQB, MCIAI)
 CHARTERED SURVEYING & ARCHITECTURAL CONSULTANT
 Telephone : 01895 254456

Client: Mr. & Mrs. S.

Project: 9 THE RISE,
 HILLINGDON UB10 0JL.

Description:
 EXISTING PLANS & ELEVATIONS.

Scale: 1:50 @ A1 Date: Mar 26.

Project No: MB / 4723 / 1 Rev. -