




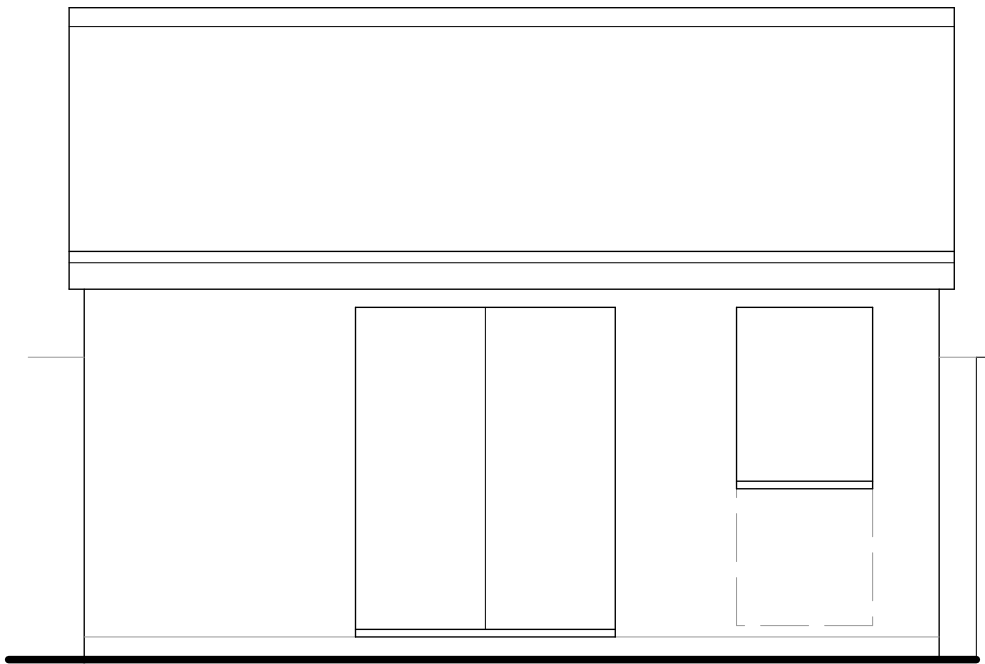


FRONT ELEVATION

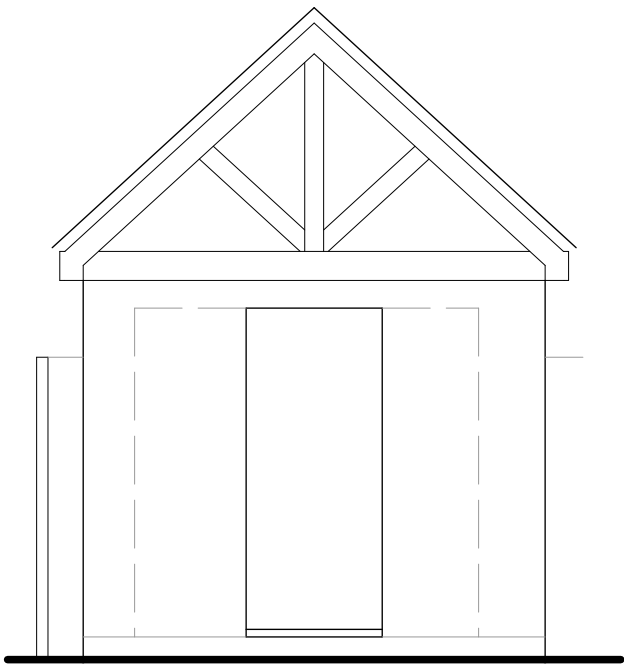

SIDE

 


REAR

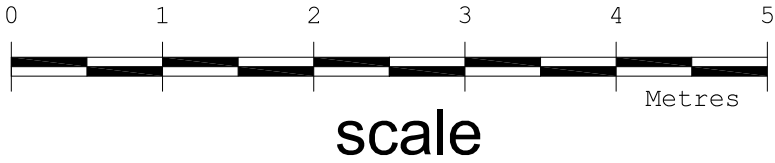


Existing Garage as PP Ref. 42992/89/0185



BLOCK PLAN 1:500

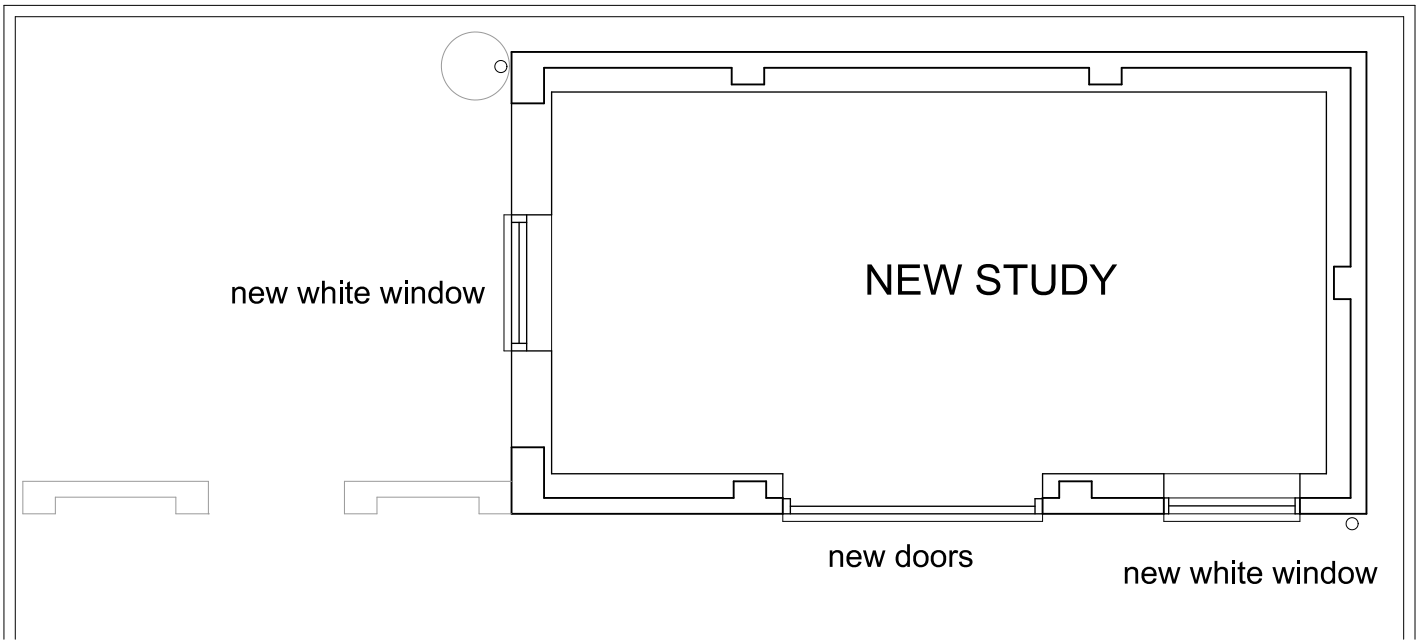

GROUND FLOOR PLAN

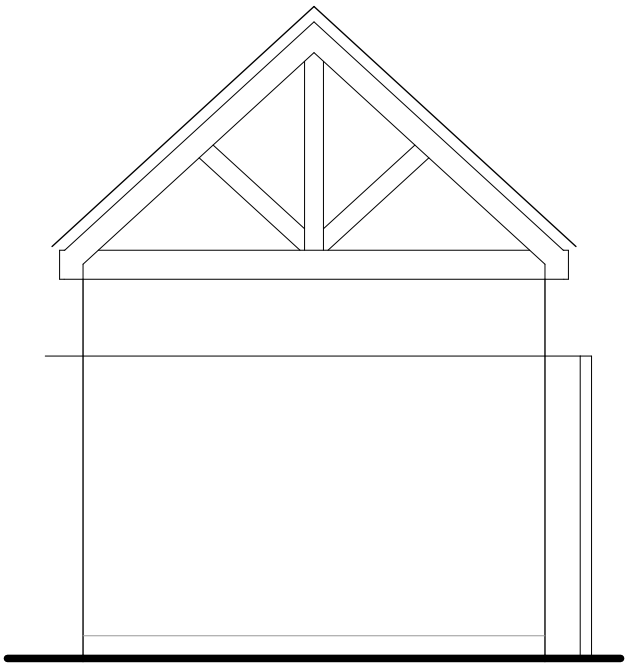

SIDE 2

Revision	Description	Date
A	Block Plan & Note added	June 26
This drawing must not be re-issued, loaned or copied without consent of M. Baldwin ©		
www.plansdesigned.co.uk Mark Baldwin (MRIC, MCIQB, MCAT) CHARTERED SURVEYING & ARCHITECTURAL CONSULTANT Telephone : 01895 254456		
Client: Mr. & Mrs. S. Khela.		
Project: 9 THE RISE, HILLINGDON UB10 0JL		
Description: PROPOSED GARAGE PLANS & ELEVS.		
Scale: 1:50 @ A2	Date: Mar 26.	
Project No: MB / 4723 / 4		Rev. A