






FRONT ELEVATION

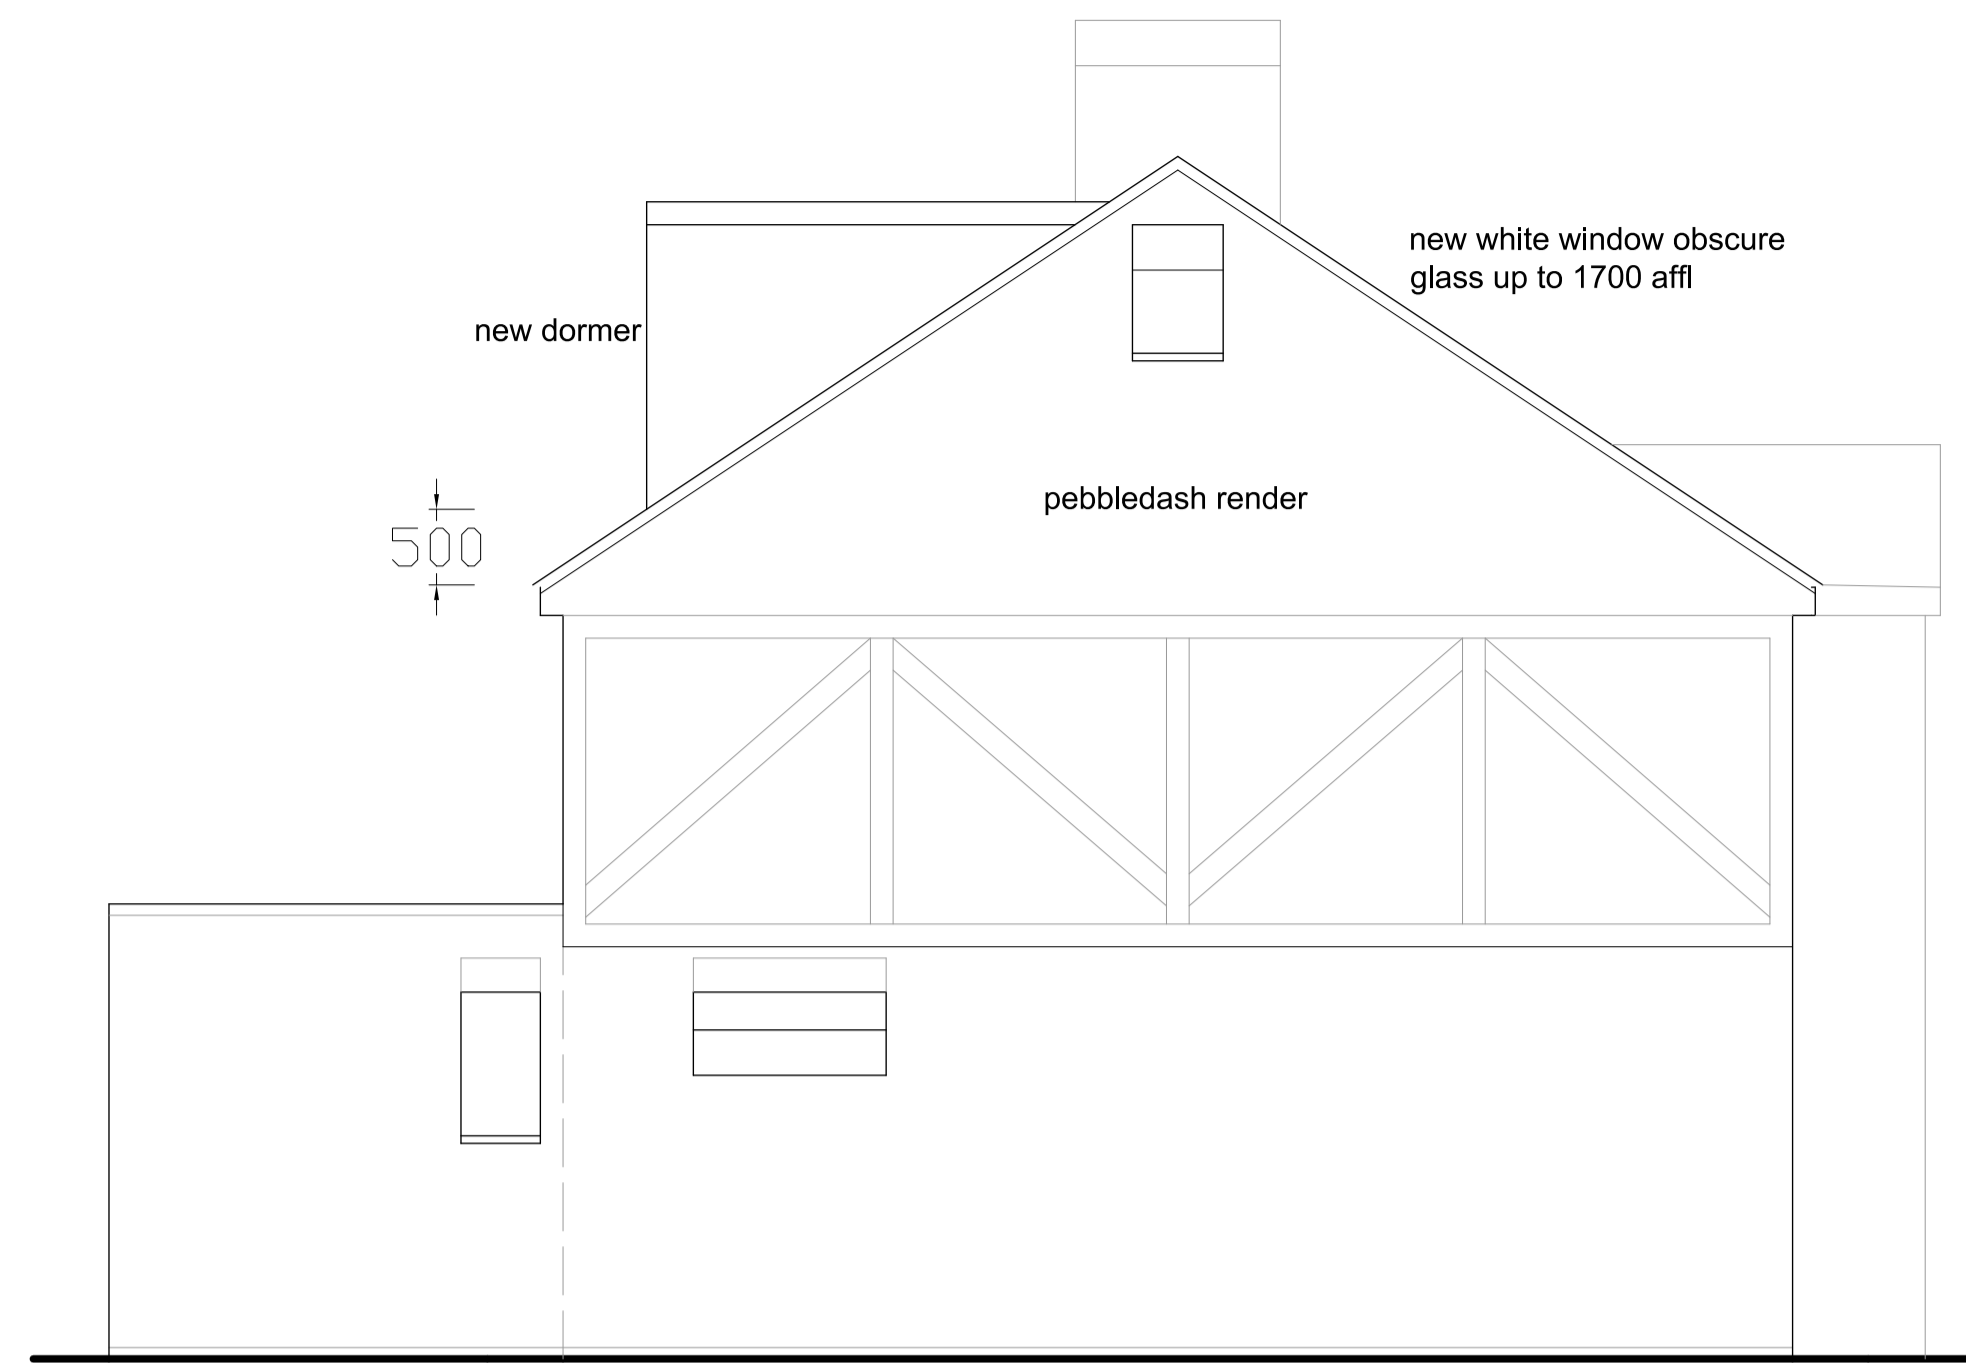


SIDE ELEVATION

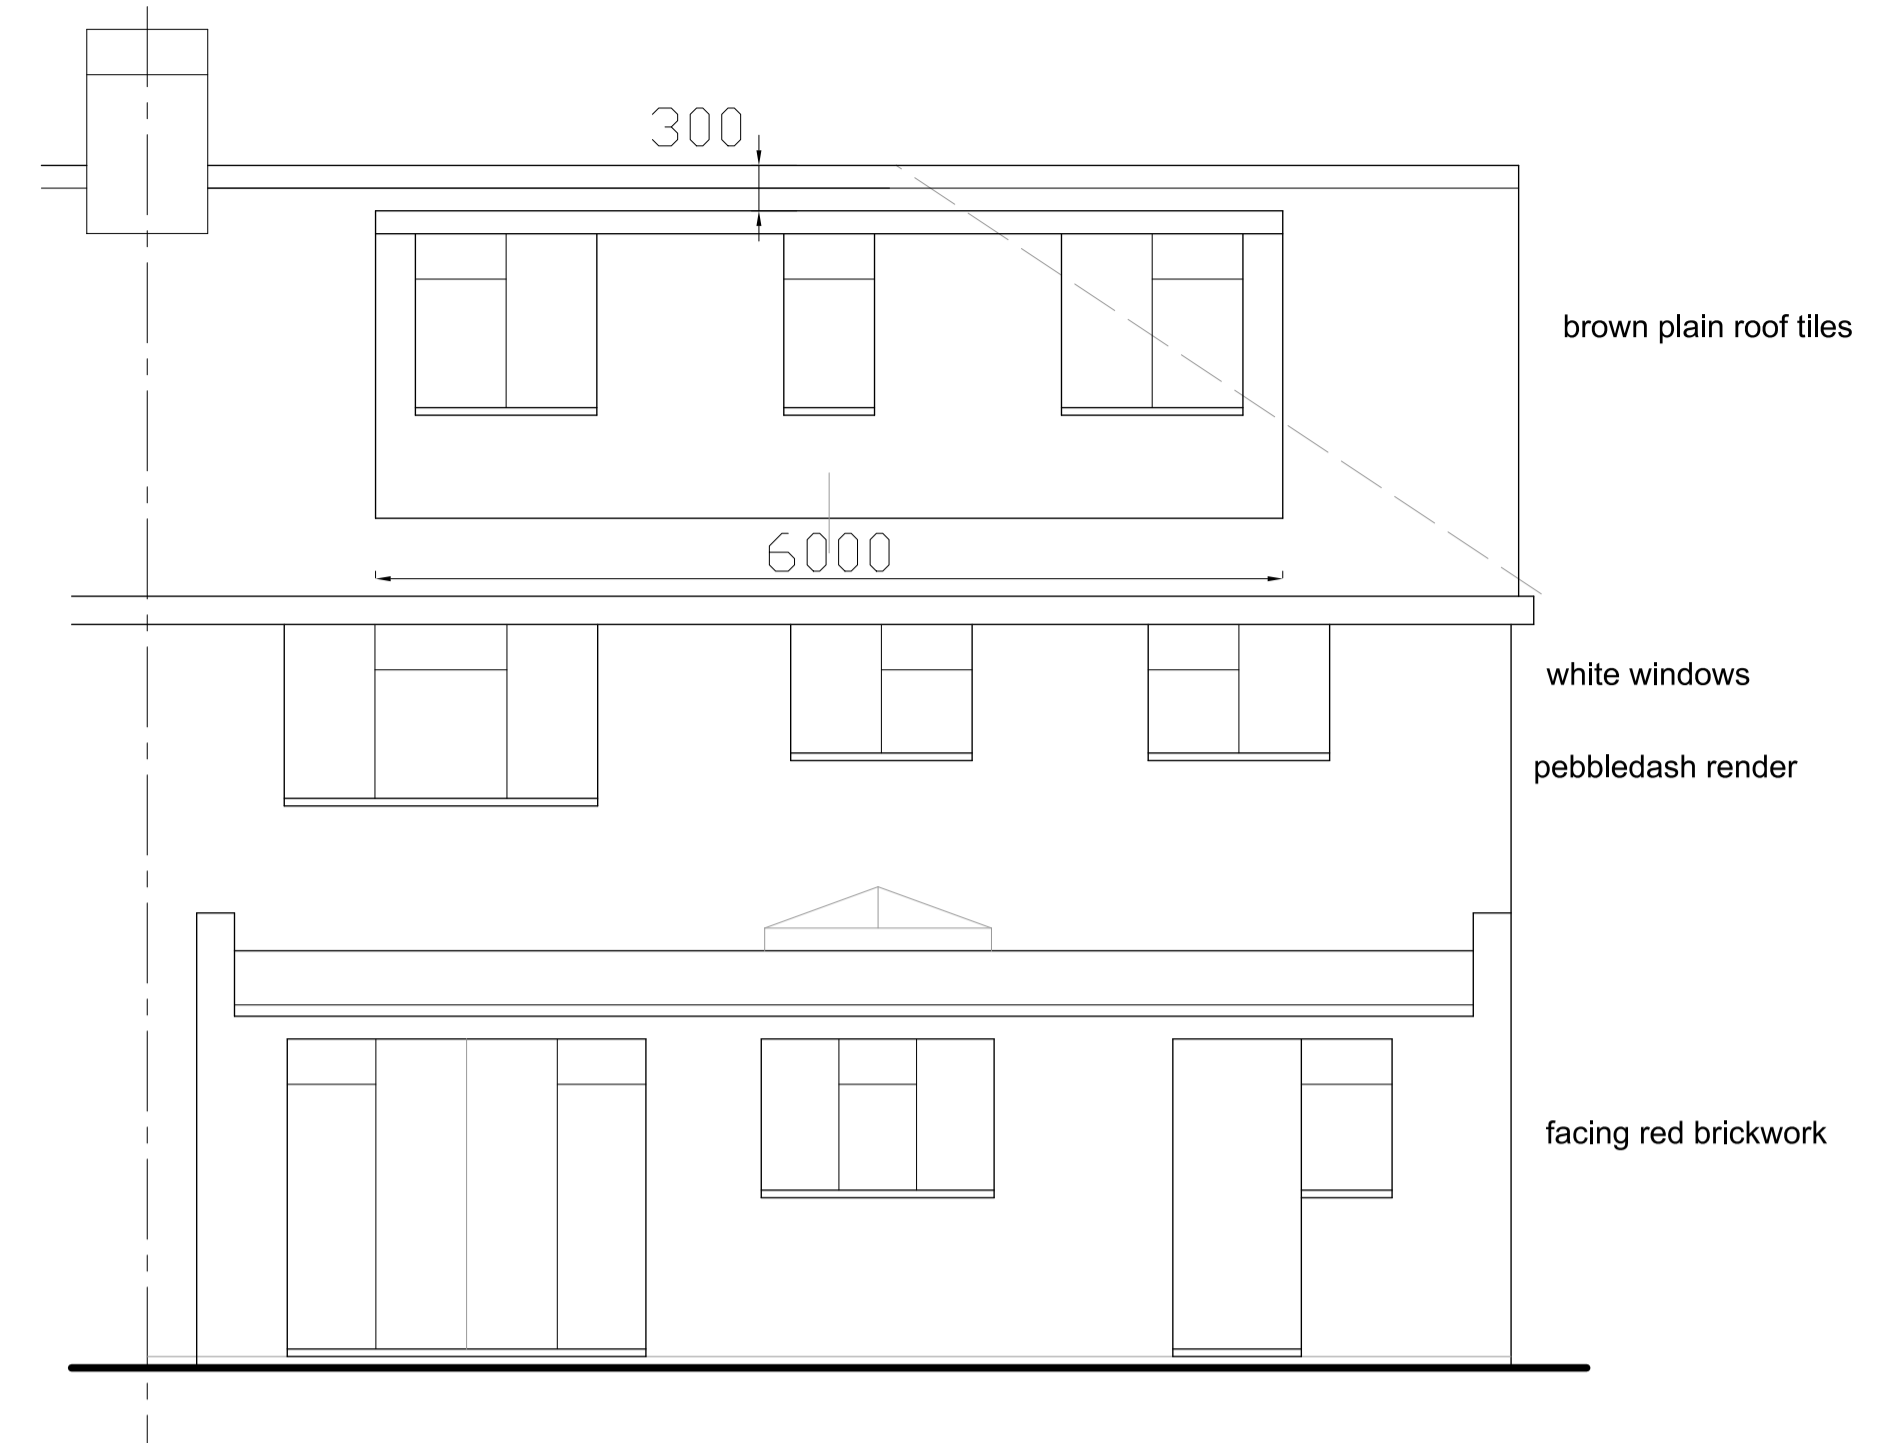

REAR ELEVATION

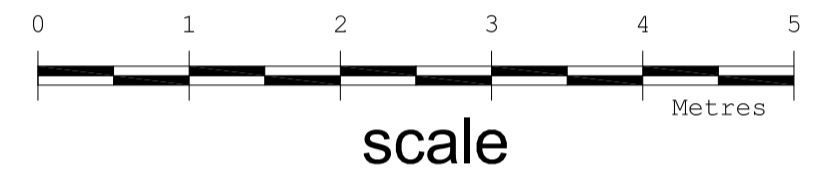


scale

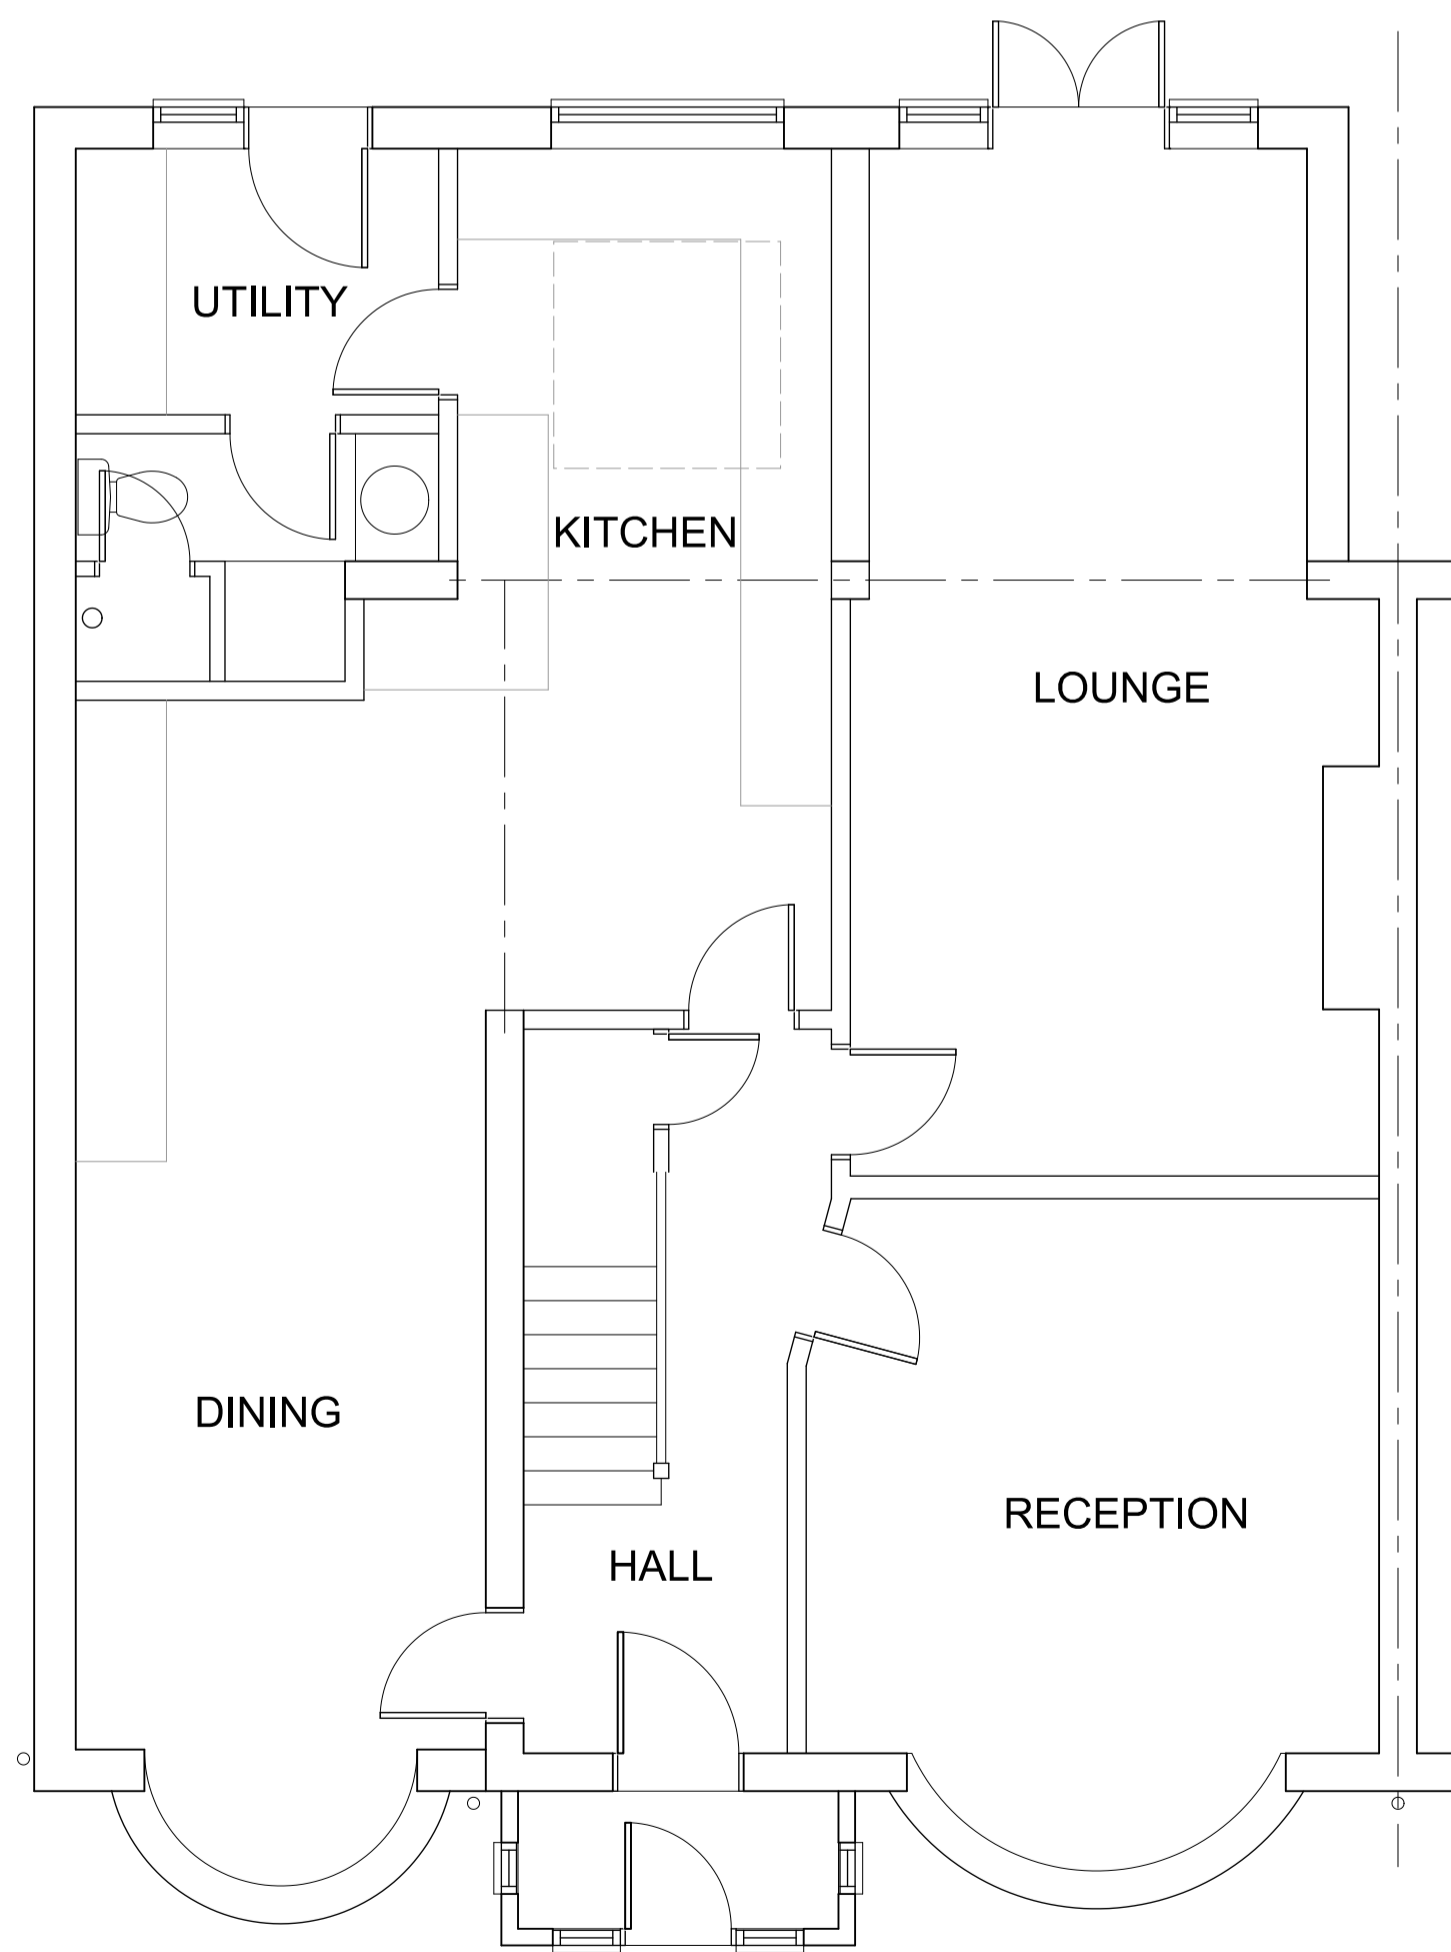


GROUND FLOOR PLAN

NO CHANGES

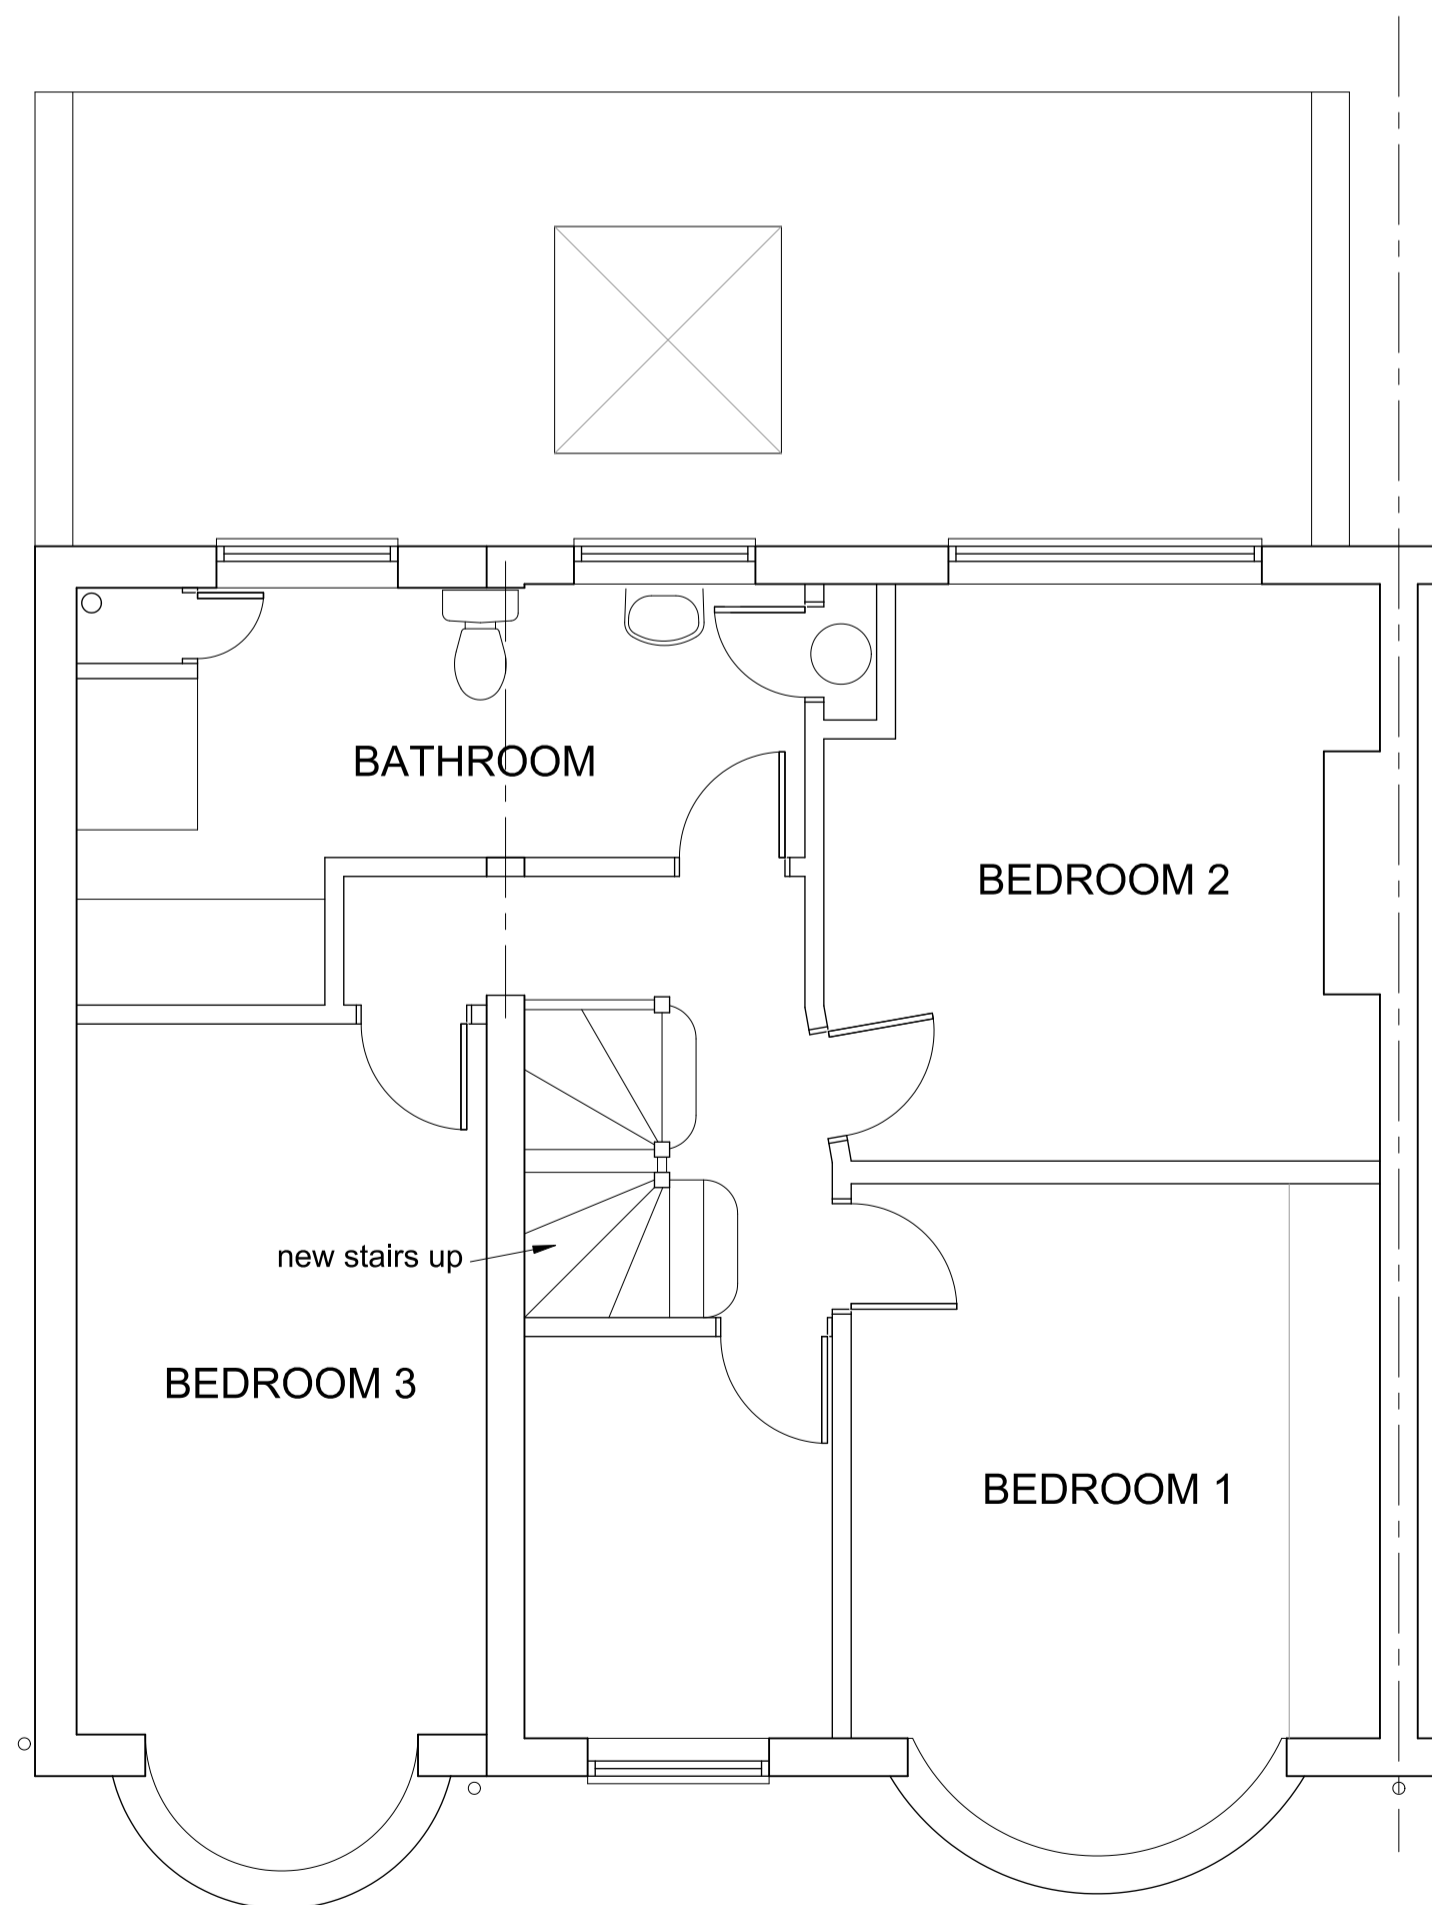

FIRST FLOOR PLAN

STAIRCASE CHANGE

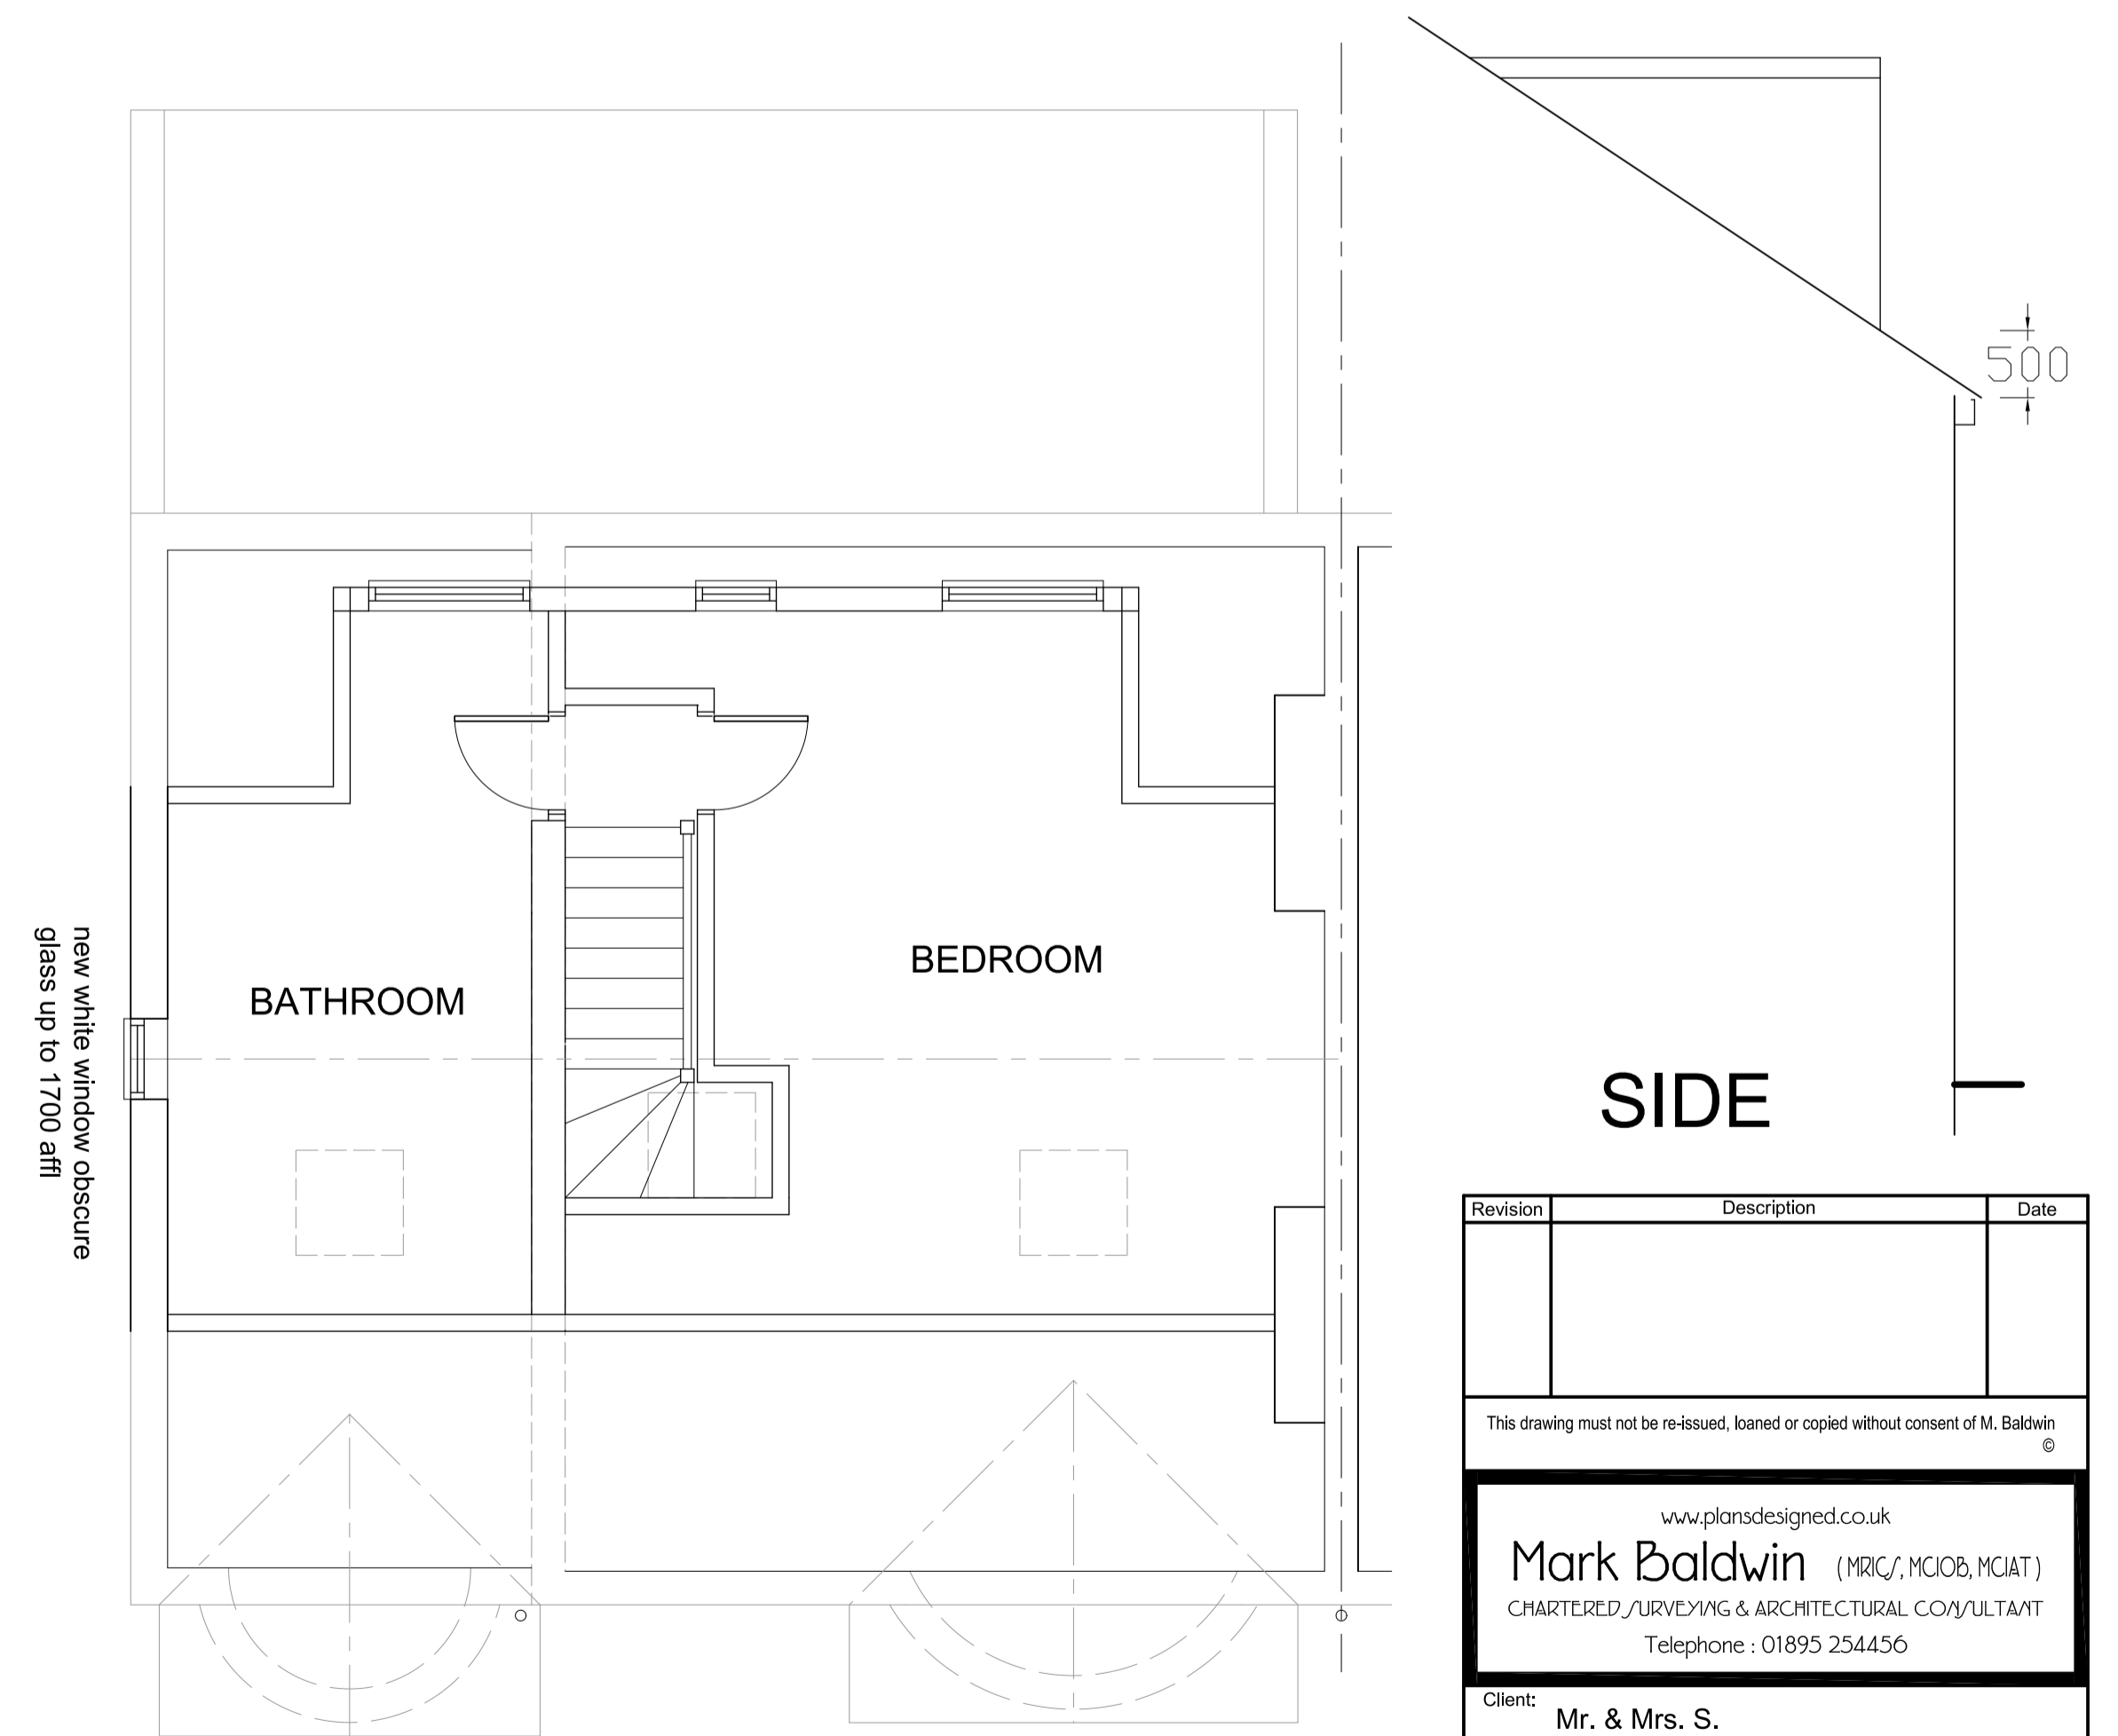

SECOND FLOOR FLOOR PLAN

SIDE

Revision	Description	Date

This drawing must not be re-issued, loaned or copied without consent of M. Baldwin ©

www.plansdesigned.co.uk
Mark Baldwin (MRIC, MCIQB, MCIAI)
 CHARTERED SURVEYING & ARCHITECTURAL CONSULTANT
 Telephone : 01895 254456

Client: Mr. & Mrs. S.

Project: 9 THE RISE,
 HILLINGDON UB10 0JL.

Description:
 PROPOSED PLANS & ELEVATIONS.

Scale: 1:50 @ A1 Date: Mar 26.

Project No: MB / 4723 / 3 Rev: -