


**SITE PLAN - SCALE 1:500 @ A4**

Site address: 49 Stanley Road, Northwood Hills, HA6 1RH

Site edged red, proposed rear dormer extension shaded blue

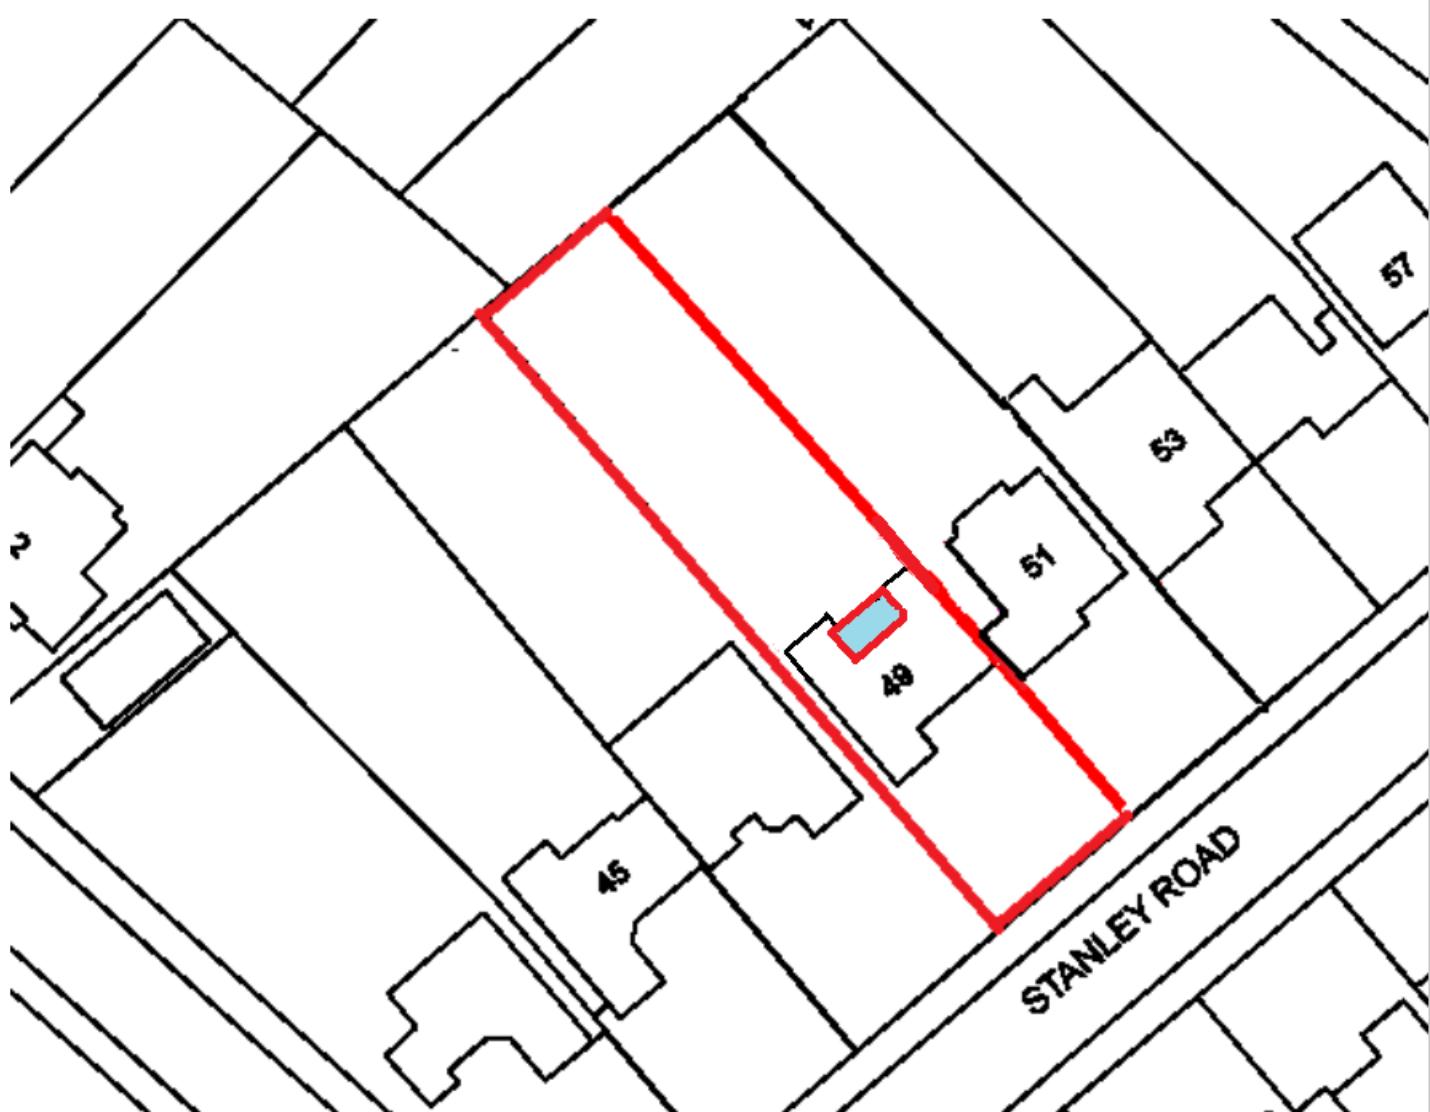

All work to comply with the relevant regulations and materials used to match existing, all measurements to be checked on site and not scaled from the plan