


0 1 2 3 4 5 6 7 8 9 10
SCALE 1:50



APPROVED FRONT ELEVATION

1:100

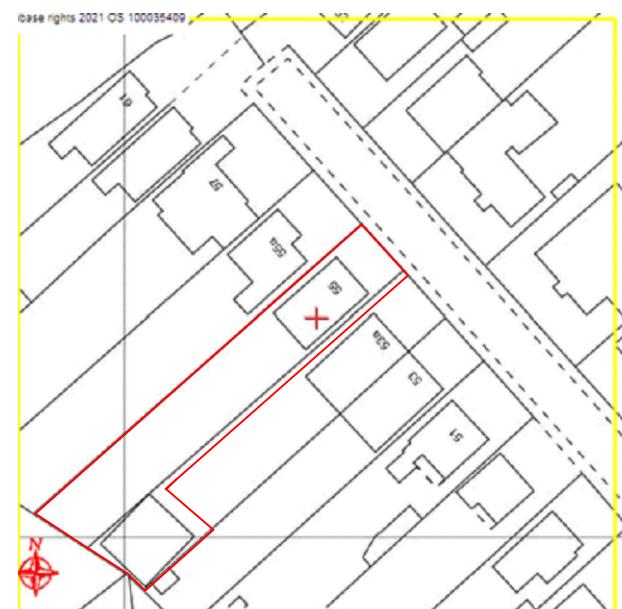

SITE LOCATION PLAN

1:1250



PROPOSED FRONT ELEVATION

1:100

Rev	Description	Date
	 KDA Designs Ltd. Architectural & Structural Services T: 020 8909 9433 M: 07739 427023 kevin@kdadesigns.co.uk	
This drawing is property of Mr Kevin D'Austin. The information it contains is copyright and is not to be copied or used without prior permission.		
Project NON MATERIAL AMENDMENT TO REMOVE TUDOR DESIGN FROM FRONT ELEVATION		
55 PARKFIELD ROAD ICKENHAM UB10 8LW		
Drawing APPROVED/PROPOSED ELEVATIONS		
Drawn KDA		Checked
Scale	A4@1:50	Date JUNE 2022
Stage	Drg. No. P 55PR/P101	Rev