


PROPOSED FRONT ELEVATION

PROPOSED SIDE ELEVATION

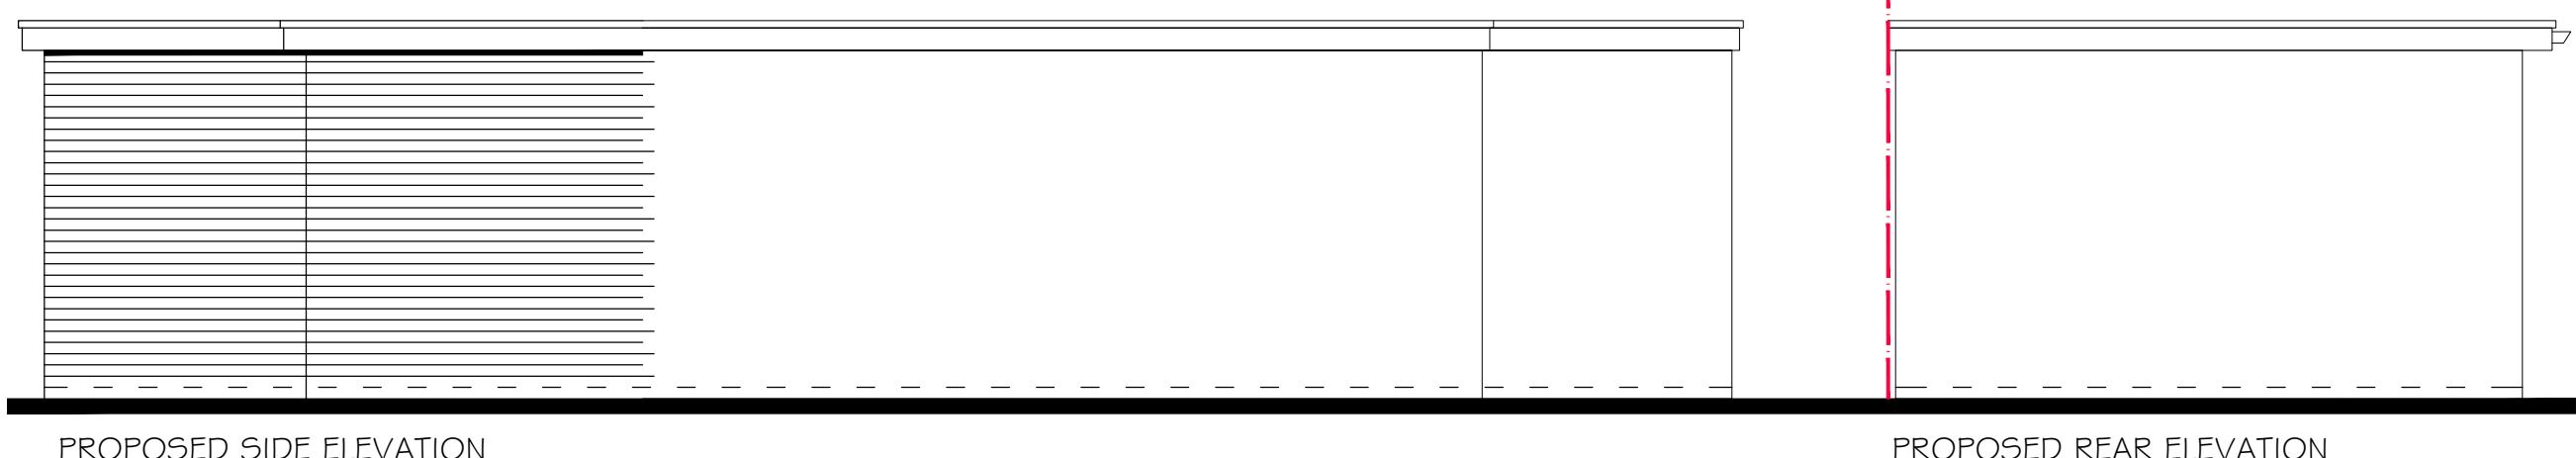

PROPOSED SIDE ELEVATION

PROPOSED REAR ELEVATION



Drawing:
Proposed
Elevations

Address:
31 Daleham Drive,
Hillingdon, UB8 3HP

Scale: 1:50 @ A3
Date: 24-07-24
Dwg No: 03