


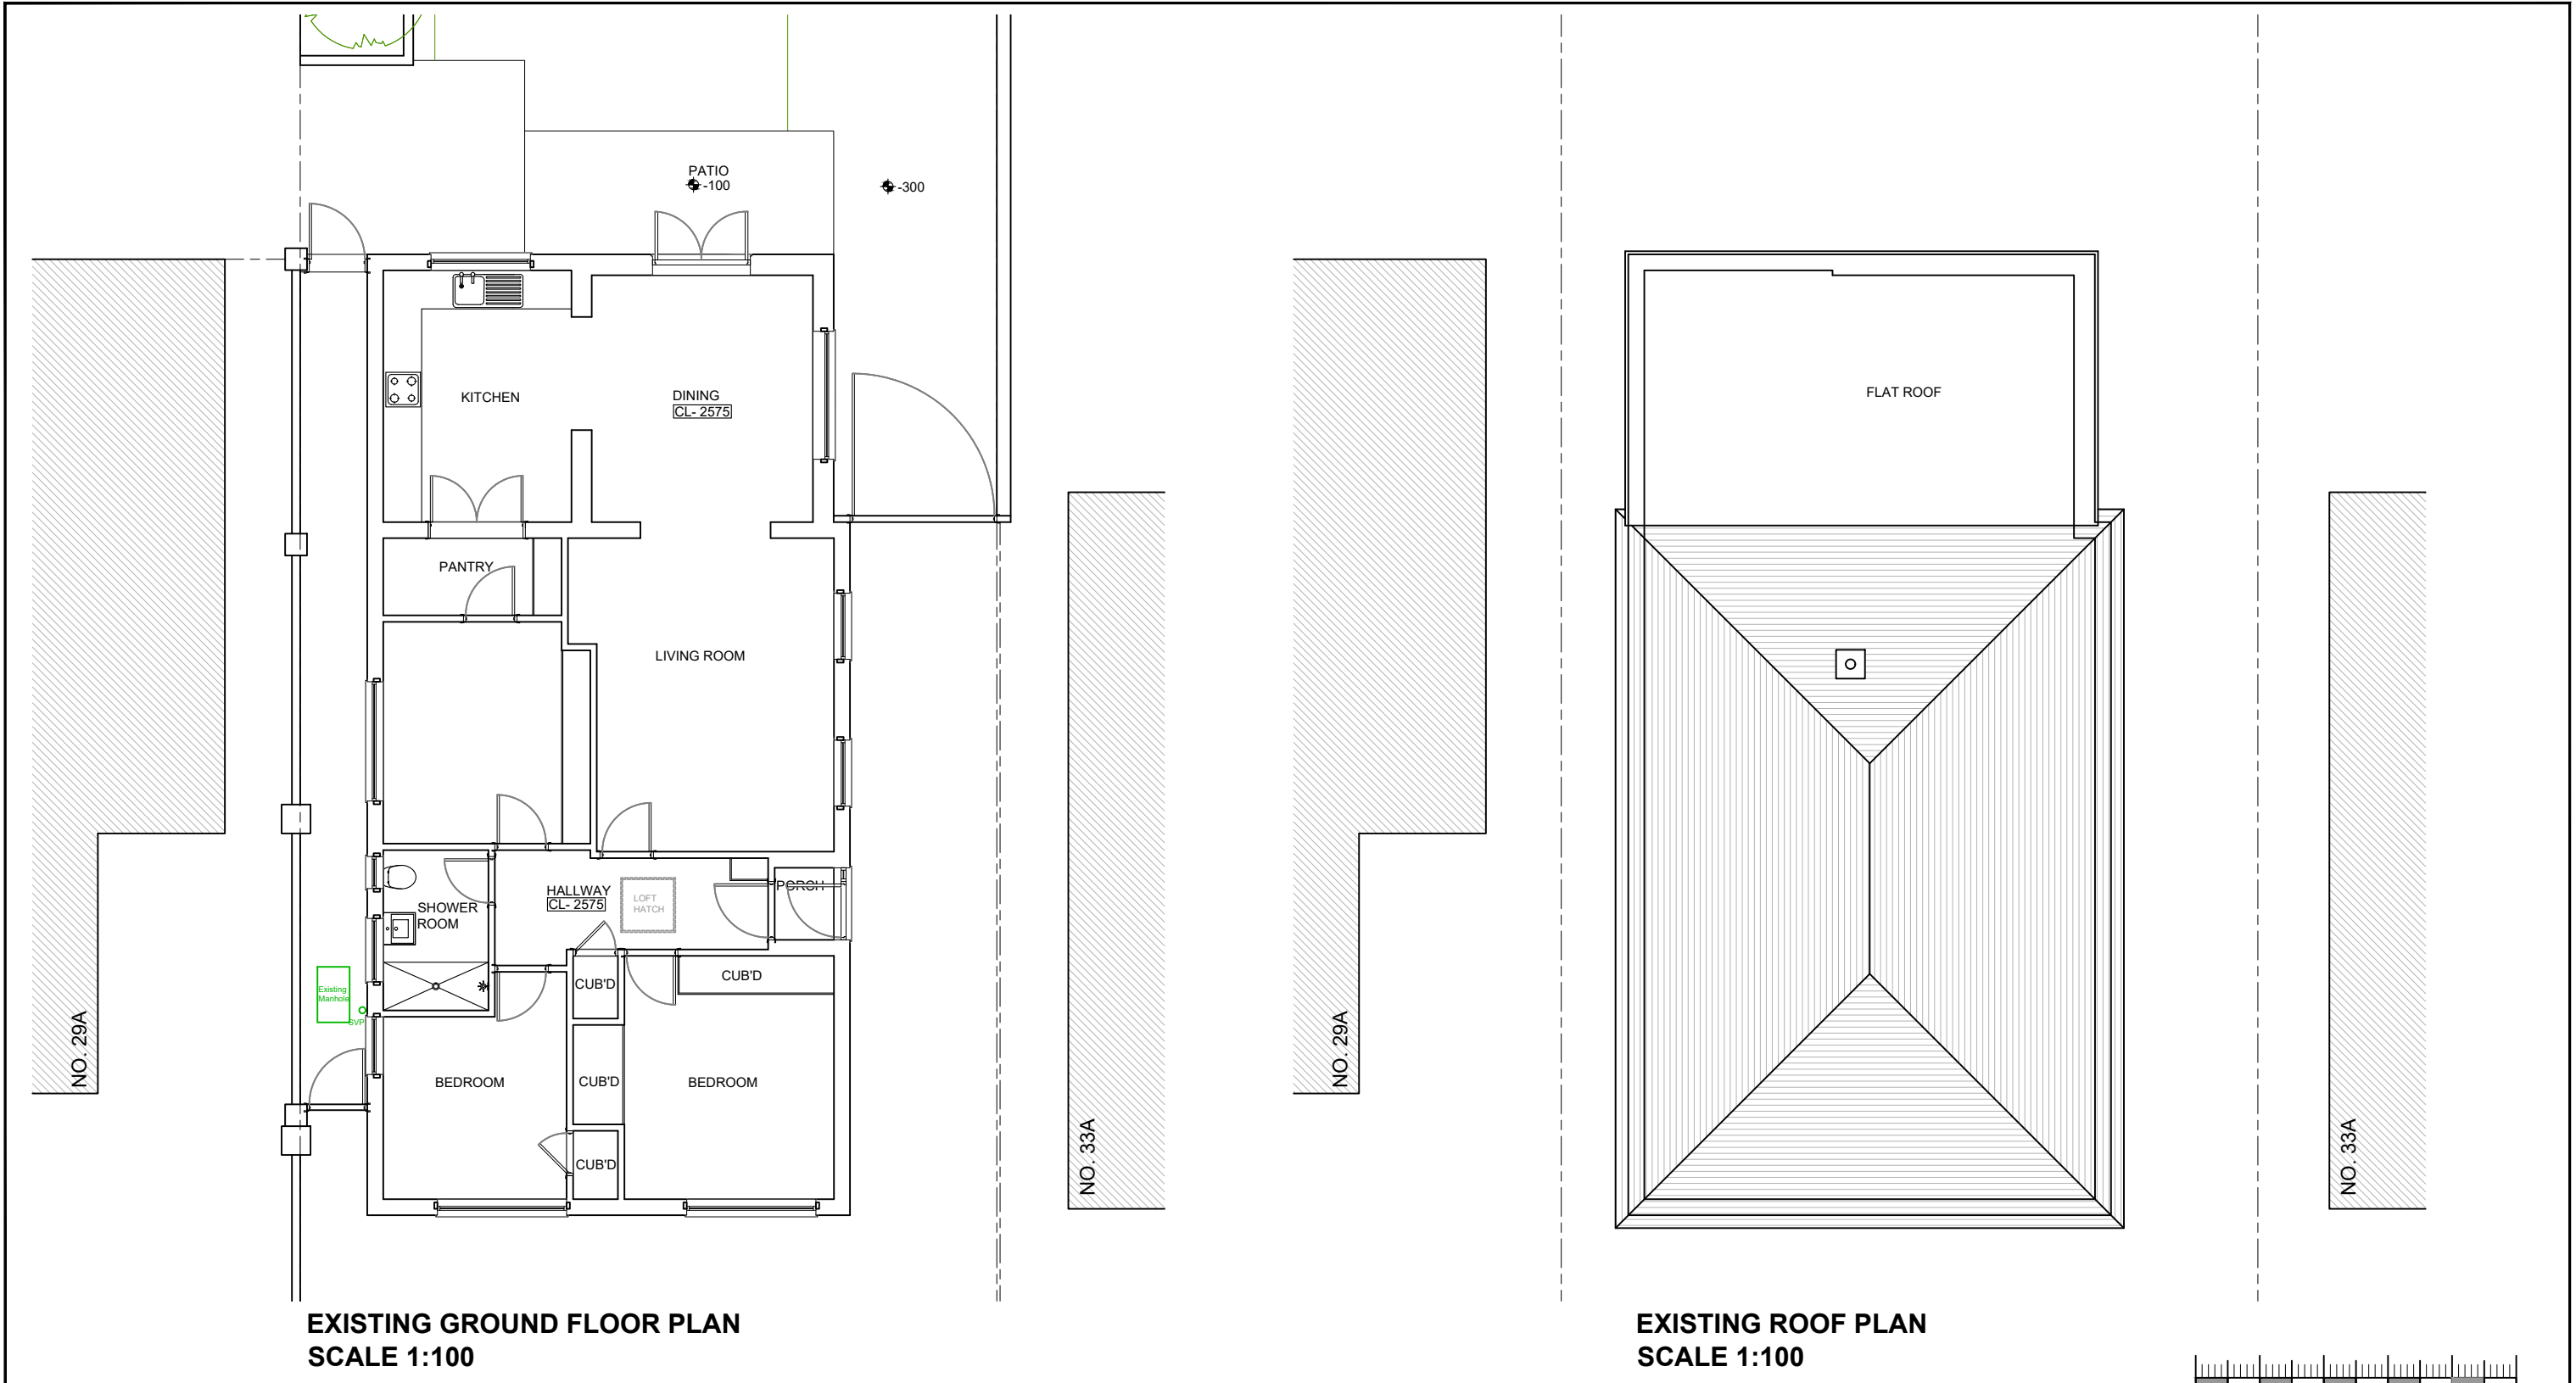

DO NOT SCALE OFF THIS DRAWING
ALL DIMENSIONS TO BE CHECKED ON SITE
ANY DISCREPANCIES TO BE REPORTED TO
THE MANU DESIGN LIMITED ASAP

ALL STRUCTURAL DETAILS TO ENGINEER'S
DETAILS

Rev.	Date	Comment

Site Address: 31 Great Central Avenue,
Ruislip,
HA4 6TT

Date: 19.05.25
Scale: 1:100@A3

Project Title: Loft conversion with new
side dormer

Drawn: LV
Rev:
Drawing No: 31GCA/ HHA-02

Drawing Title: Existing floor plans



manu design limited
24 chapman crescent
harrow, HA3 0TE
mobile :+44(0)7964350336
email:info@manudesign.co.uk