



**PROPOSED GROUND FLOOR PLAN**  
**SCALE 1:100**

DO NOT SCALE OFF THIS DRAWING  
ALL DIMENSIONS TO BE CHECKED ON SITE  
ANY DISCREPANCIES TO BE REPORTED TO  
THE MANU DESIGN LIMITED ASAP

ALL STRUCTURAL DETAILS TO ENGINEER'S  
DETAILS

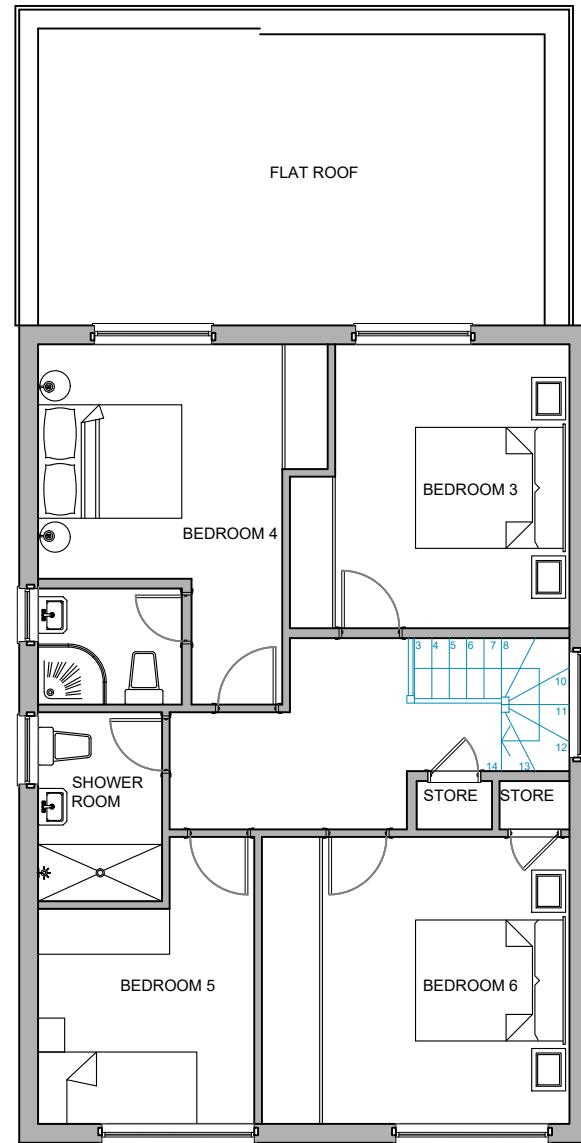

**PROPOSED LOFT FLOOR PLAN**  
**SCALE 1:100**

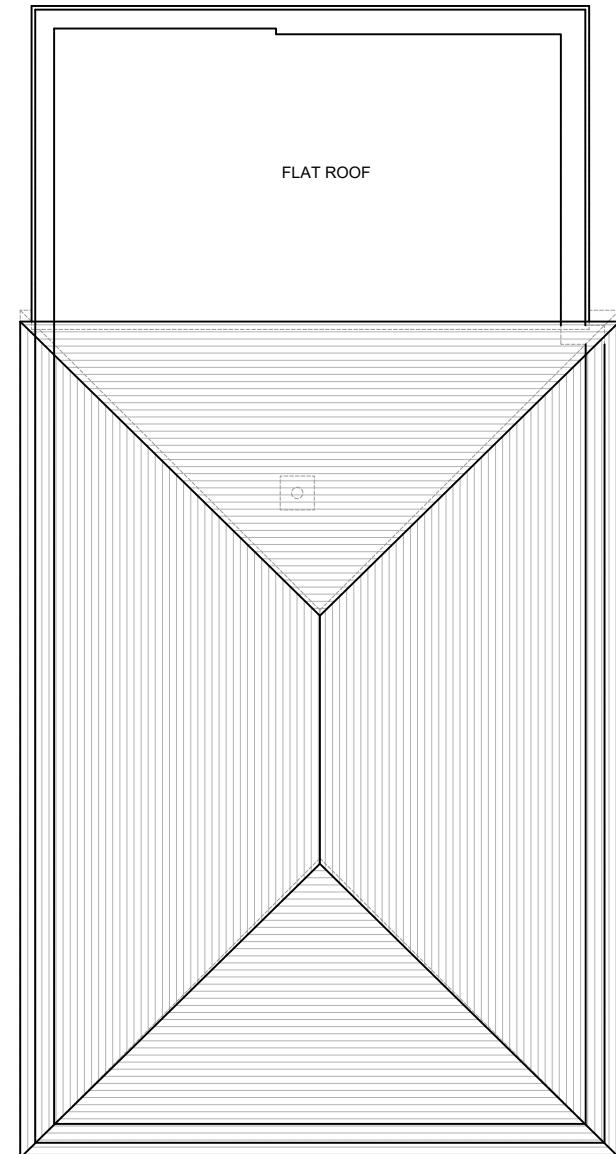

**PROPOSED ROOF PLAN**  
**SCALE 1:100**

Rev.	Date	Comment	Site Address: 31 Great Central Avenue, Ruislip, HA4 6TT	Date: 19.05.25
				Scale: 1:100@A3
			Project Title: Loft conversion with new side dormers	Drawn: LV Rev:
				Drawing No: 31GCA/ HHA-04
			Drawing Title: Proposed floor plans	 manu design limited 24 chapman crescent harrow, HA3 0TE mobile :+44(0)7964350336 email:info@manudesign.co.uk