


**EXISTING GROUND FLOOR PLAN**  
SCALE 1:100

DO NOT SCALE OFF THIS DRAWING  
ALL DIMENSIONS TO BE CHECKED ON SITE  
ANY DISCREPANCIES TO BE REPORTED TO  
THE MANU DESIGN LIMITED ASAP

ALL STRUCTURAL DETAILS TO ENGINEER'S  
DETAILS

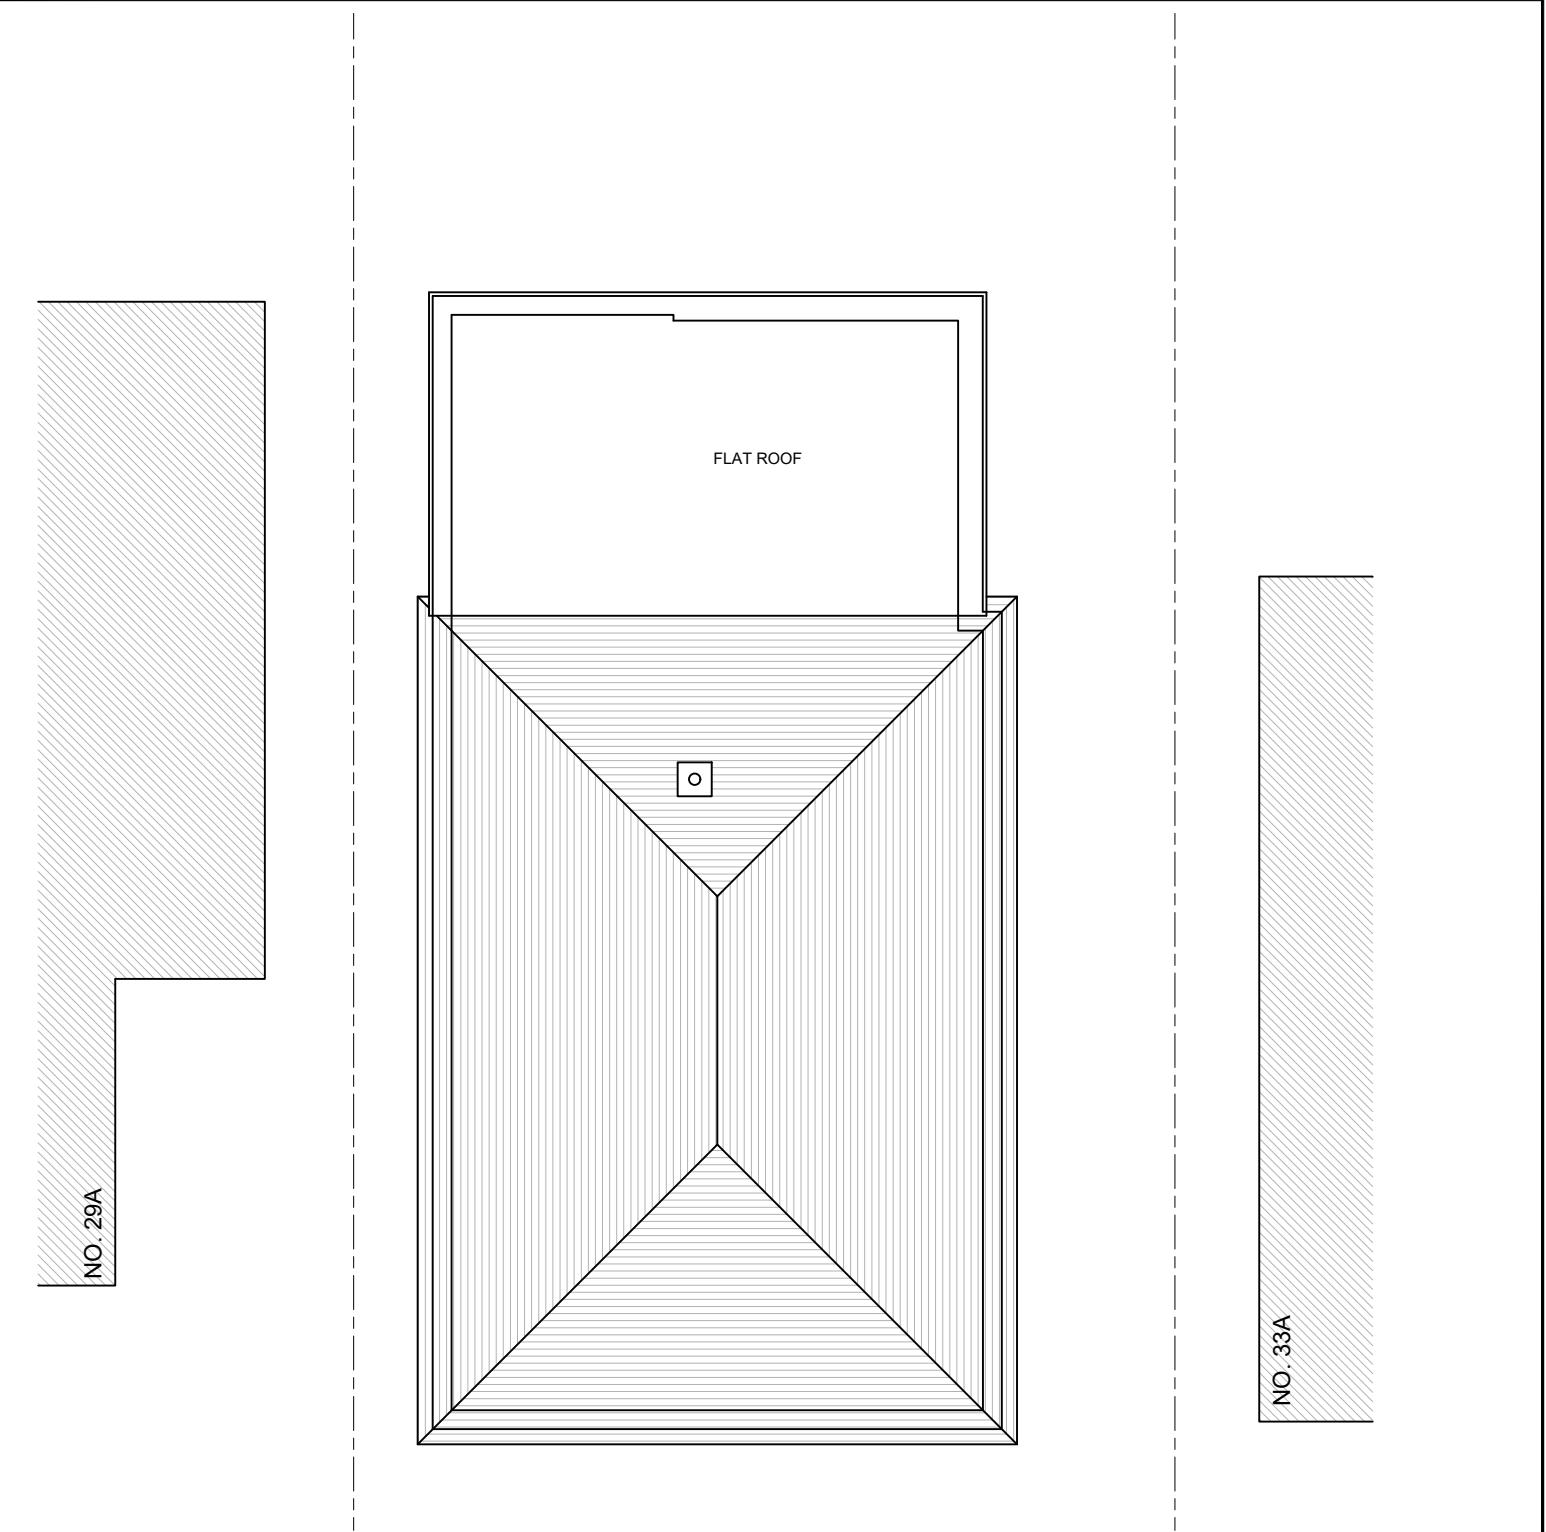

**EXISTING ROOF PLAN**  
SCALE 1:100

Rev.	Date	Comment	Site Address:	Date:
			31 Great Central Avenue, Ruislip, HA4 6TT	19.05.25
			Scale:	1:100@A3
			Project Title:	Loft conversion with new side dormer
			Drawn:	LV
			Rev:	
			Drawing No:	31GCA/ LDC-02
			 manu design limited 24 chapman crescent harrow, HA3 0TE mobile :+44(0)7964350336 email:info@manudesign.co.uk	
			Drawing Title:	Existing floor plans