



**PROPOSED GROUND FLOOR PLAN**  
**SCALE 1:100**

DO NOT SCALE OFF THIS DRAWING  
ALL DIMENSIONS TO BE CHECKED ON SITE  
ANY DISCREPANCIES TO BE REPORTED TO  
THE MANU DESIGN LIMITED ASAP

ALL STRUCTURAL DETAILS TO ENGINEER'S  
DETAILS

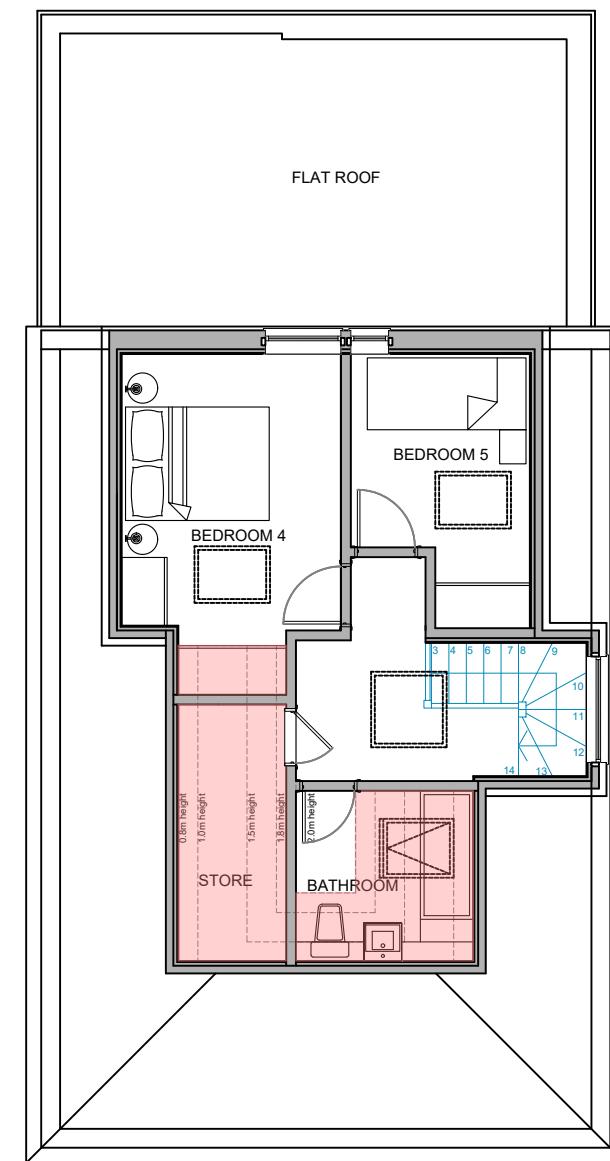

**PROPOSED LOFT FLOOR PLAN**  
**SCALE 1:100**

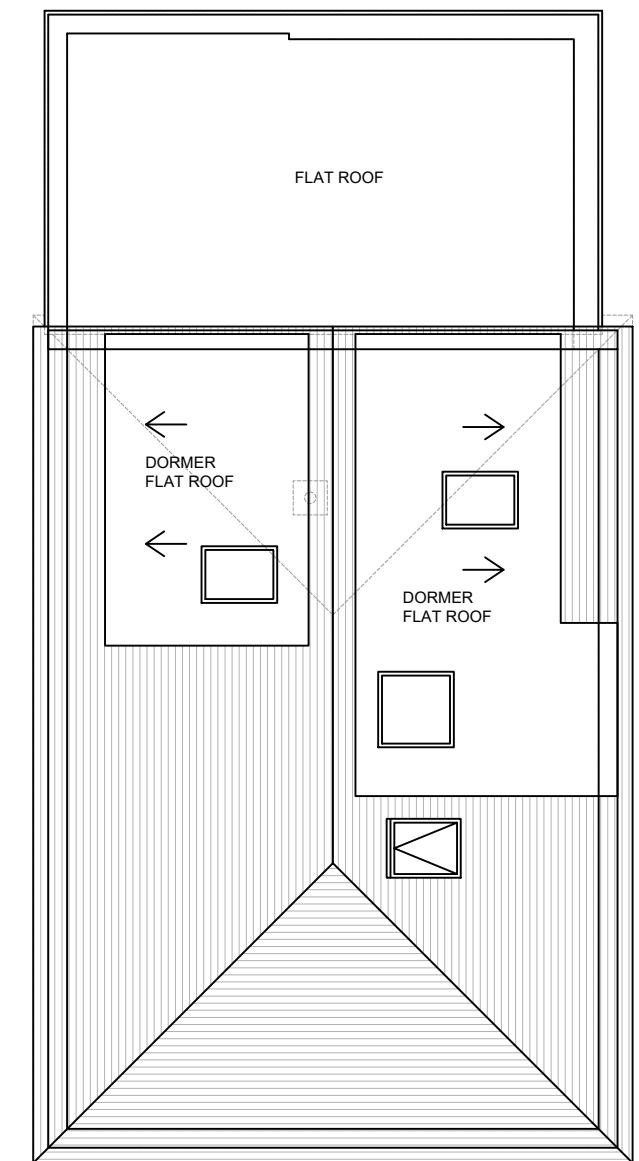

**PROPOSED ROOF PLAN**  
**SCALE 1:100**

Rev.	Date	Comment	Site Address:	Date:
			31 Great Central Avenue, Ruislip, HA4 6TT	19.05.25
			Scale:	1:100@A3
			Project Title:	Loft conversion with new side dormers
			Drawn:	LV
			Rev:	
			Drawing No:	31GCA/ LDC- 04
				 manu design limited 24 chapman crescent harrow, HA3 0TE mobile :+44(0)7964350336 email:info@manudesign.co.uk
			Drawing Title:	Proposed floor plans