

NOTES:
ALL DIMENSIONS, LEVELS AND CLEARANCES TO BE CHECKED
ON SITE PRIOR TO WORKS COMMENCING

THIS DRAWING SHOULD BE READ IN CONJUNCTION WITH ALL
OTHER PROJECT RELATED DRAWINGS, SPECIFICATIONS AND
DOCUMENTS.

THIS DRAWING IS COPYRIGHT OF GEBHARD AND GOODWIN

GENERAL NOTES


Main contractor to check all dimensions prior to
the commencement of works and prior to the
procurement of any materials or goods and
report any discrepancies in writing to Architect.

All details are subject to any subsequent
variation on site as directed by Building
Inspector for compliance with Building
Regulations.

Main contractor to ensure all construction,
workmanship and materials to comply with all
Health and Safety requirements, CDM
Regulations, The Building Regulations, British
Standards, Codes of Practice and NHBC
requirements.

All materials shall be used in accordance with
manufacturers specifications, suitable for the
purpose and installed strictly in accordance with
the manufacturers instructions. The Contractor
shall take into account everything necessary for
the completion of the works whether or not
indicated on the drawings.

Main contractor responsible for all temporary
works and building structure at all times during
the contract period.

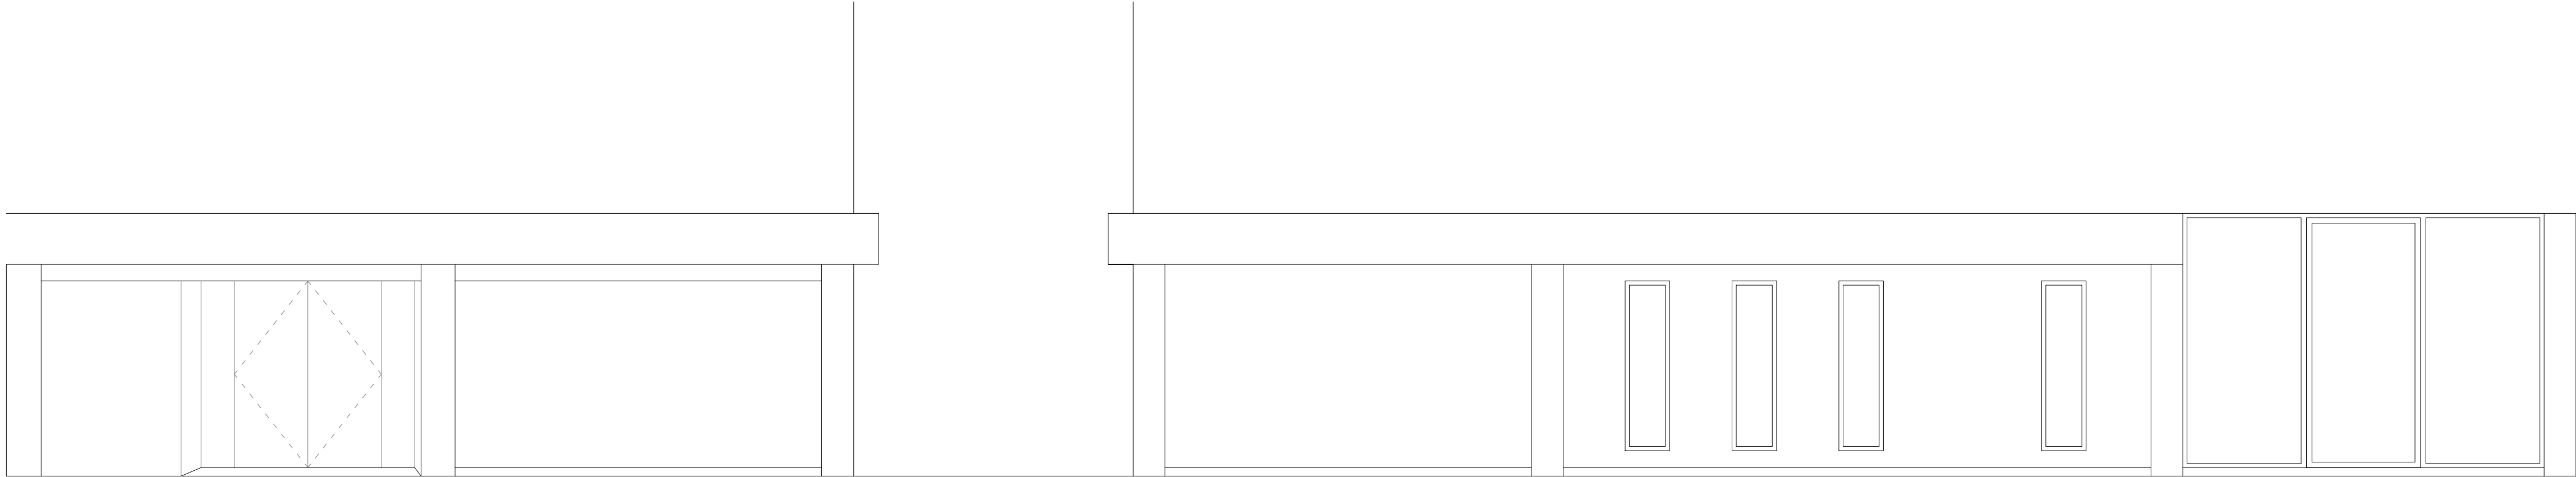


FRONT ELEVATION


SIDE ELEVATION



REAR ELEVATION

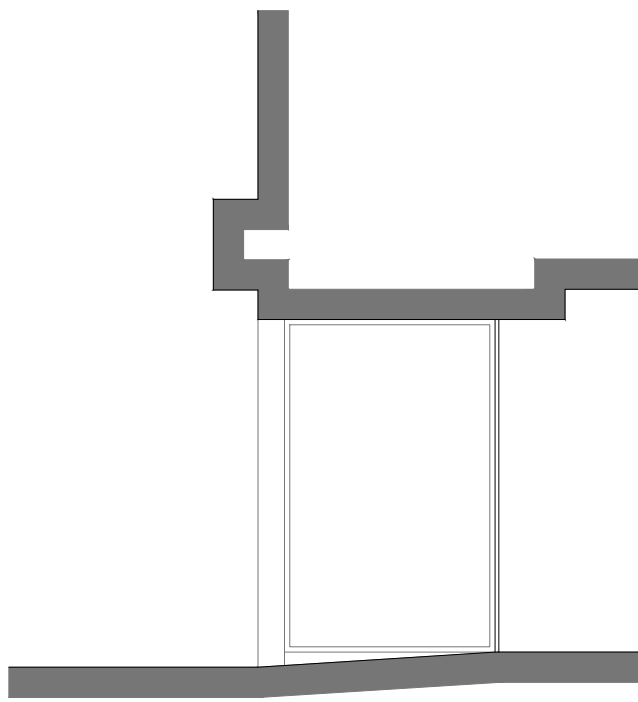


SECTIONAL SIDE ELEVATION
(south east)
TAKEN THROUGH SHOPFRONT

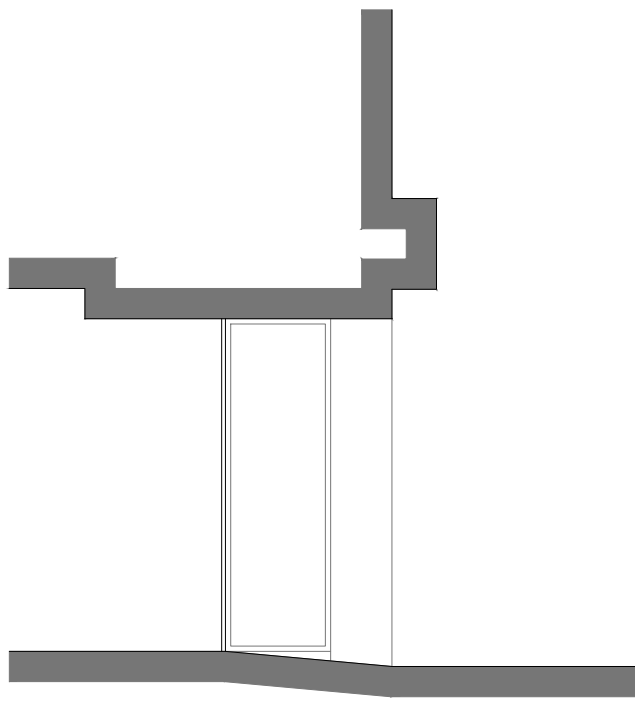

SECTIONAL SIDE ELEVATION
(north west)
TAKEN THROUGH SHOPFRONT

EXISTING ELEVATIONS

 

ALL DIMENSIONS TO BE CHECKED ON SITE

7	03.04.24	Revision 7
Rev.	Date	Notes
ESQUIRES		
PROJECT RUISLIP		
SITE ADDRESS 61 HIGH ST, RUISLIP HA4 7BD		
DRAWING TITLE: EXISTING ELEVATIONS		
DRAWING NO: 1337-201		
BY: GG	CHK: GG	DATE: 11.10.23
		SCALE @A1 1:50

GG