

Notes:



Elevation 1




Elevation 2




Elevation 3




Elevation 4

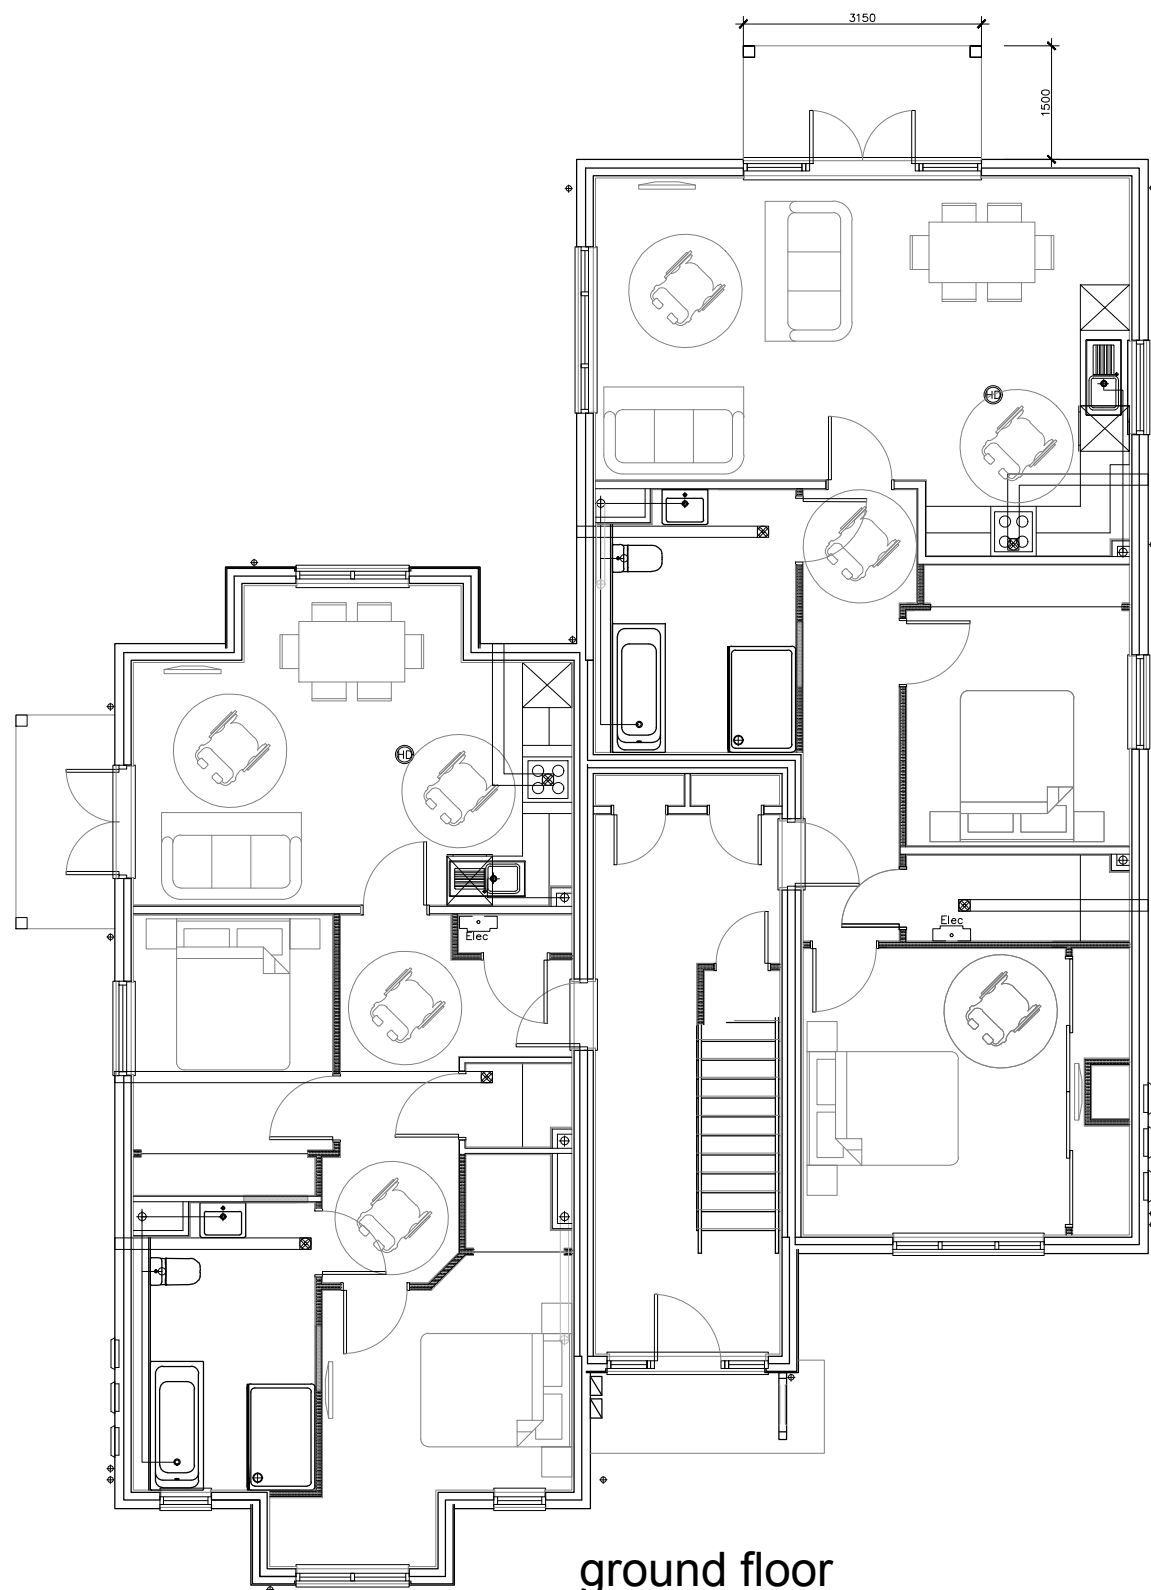

ground floor

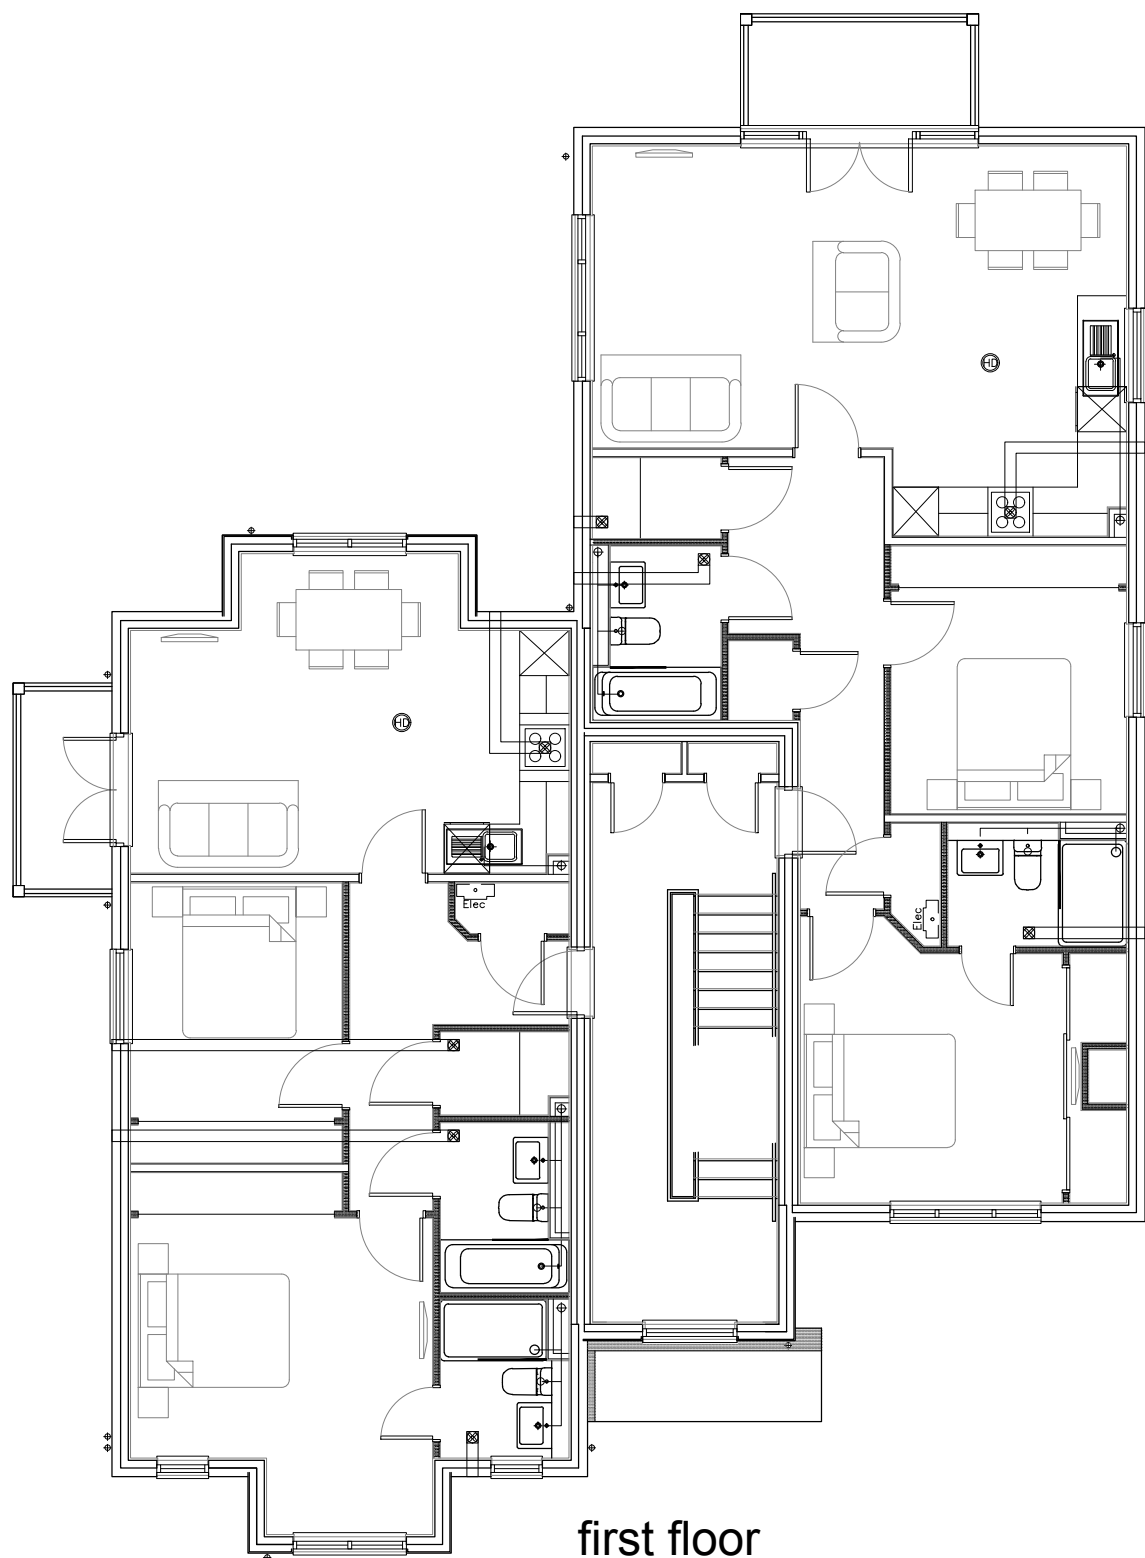

first floor

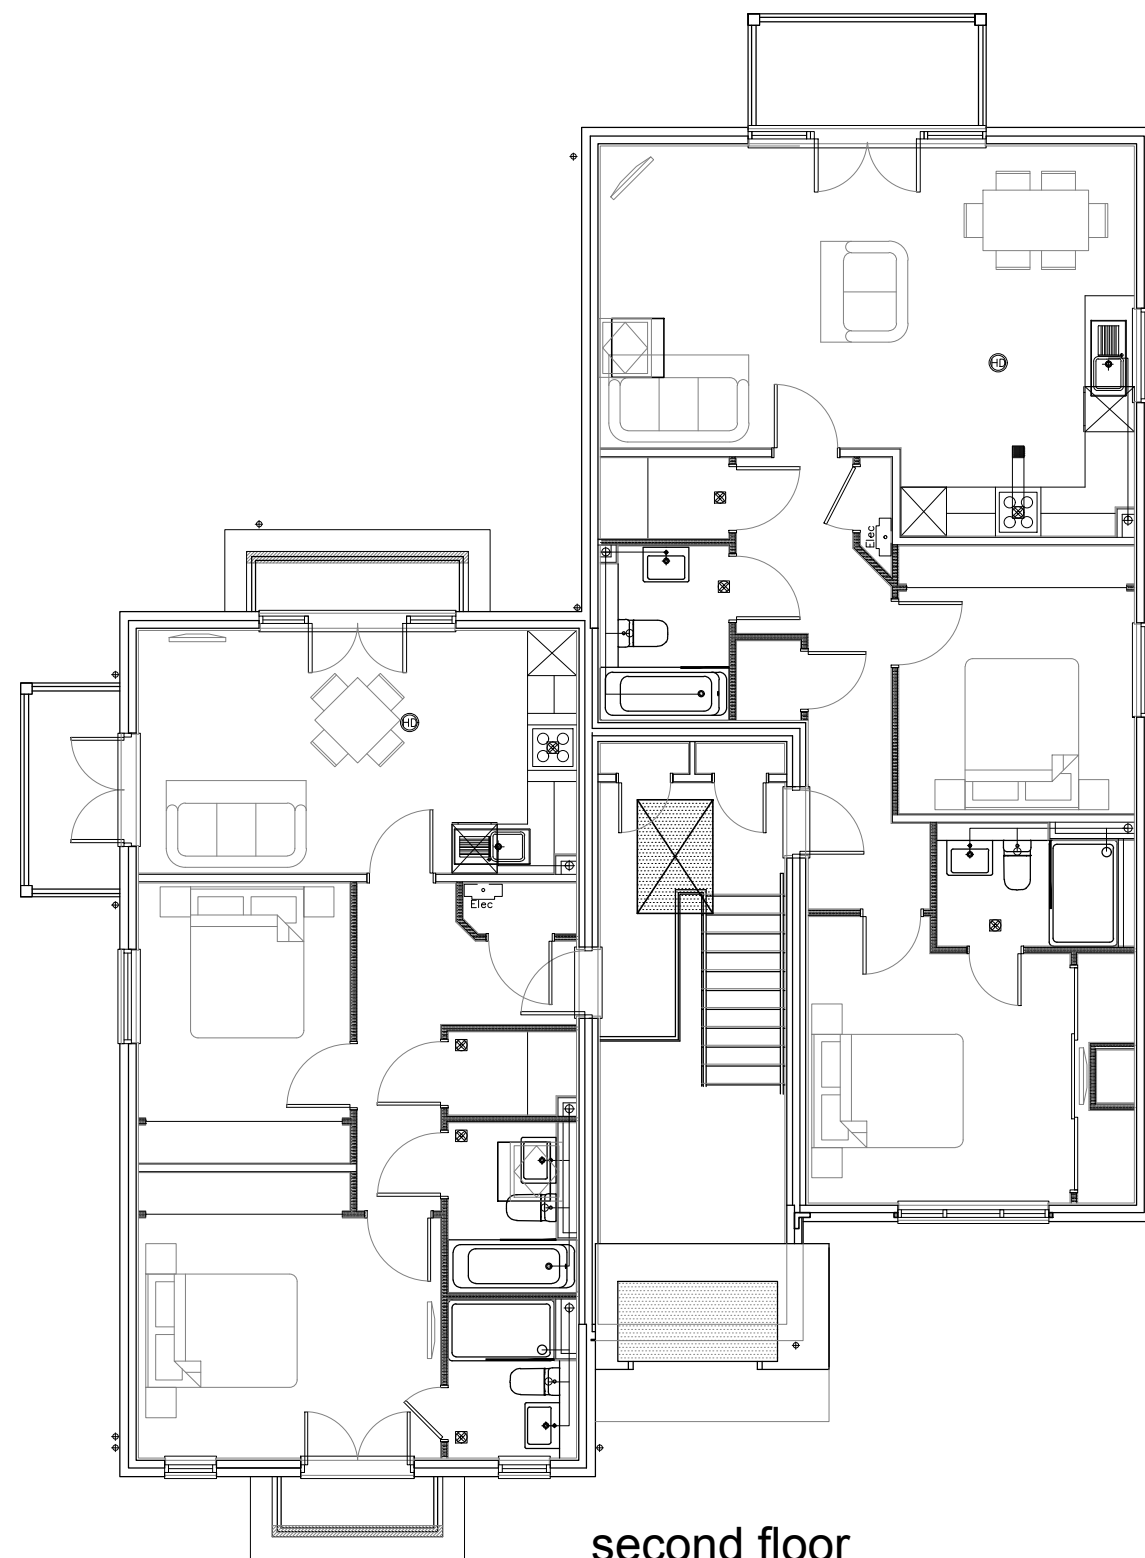


second floor

A 22.09.25 balconies reduced in width
A 17.09.25 balconies reduced in width

Revision	Date	Description
Project: Royal Quay, Island Apartments Harefield		
Client: Matthew Hallchurch		
Drawing: Proposed Floor plans and Elevations		
Drawing number: 3190.PLN.101		
Revision: B		
Date: 31.10.2023		

North point:

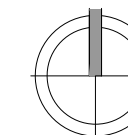

1st Floor 10 12 The Broadway/Wycombe End/Baconsfield HP9 1ND | tel: 01494 674890 | www.progressplanning.co.uk

Scale:
1:100
0 2m 4m 6m 8m

A0 A1 A2 A3 A4