


Notes:

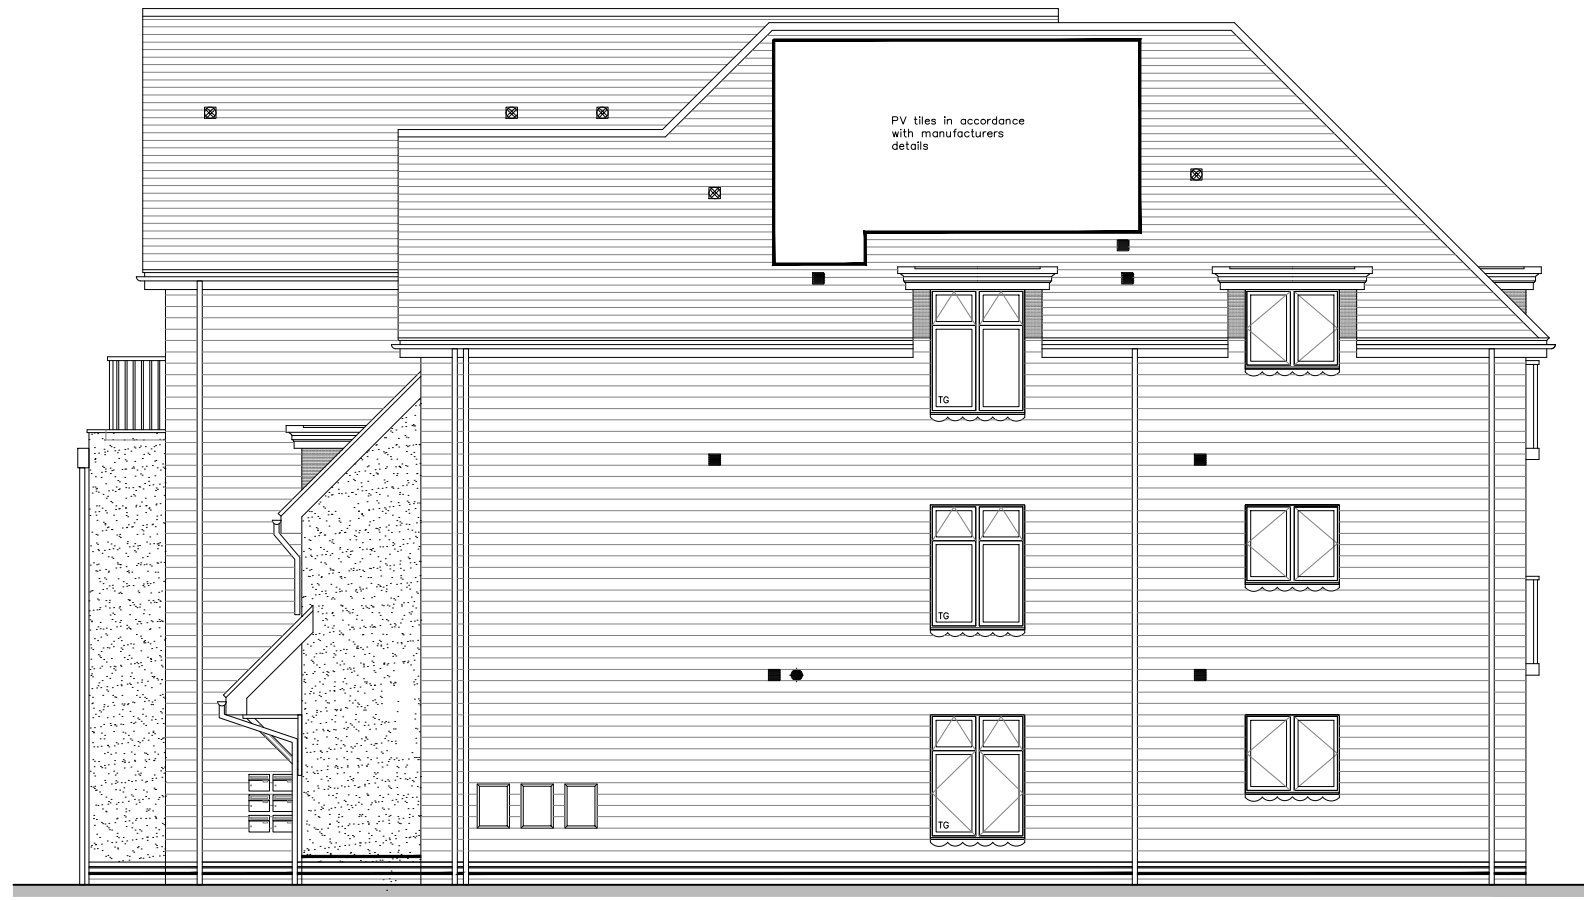

Elevation 1




Elevation 2




Elevation 3




Elevation 4

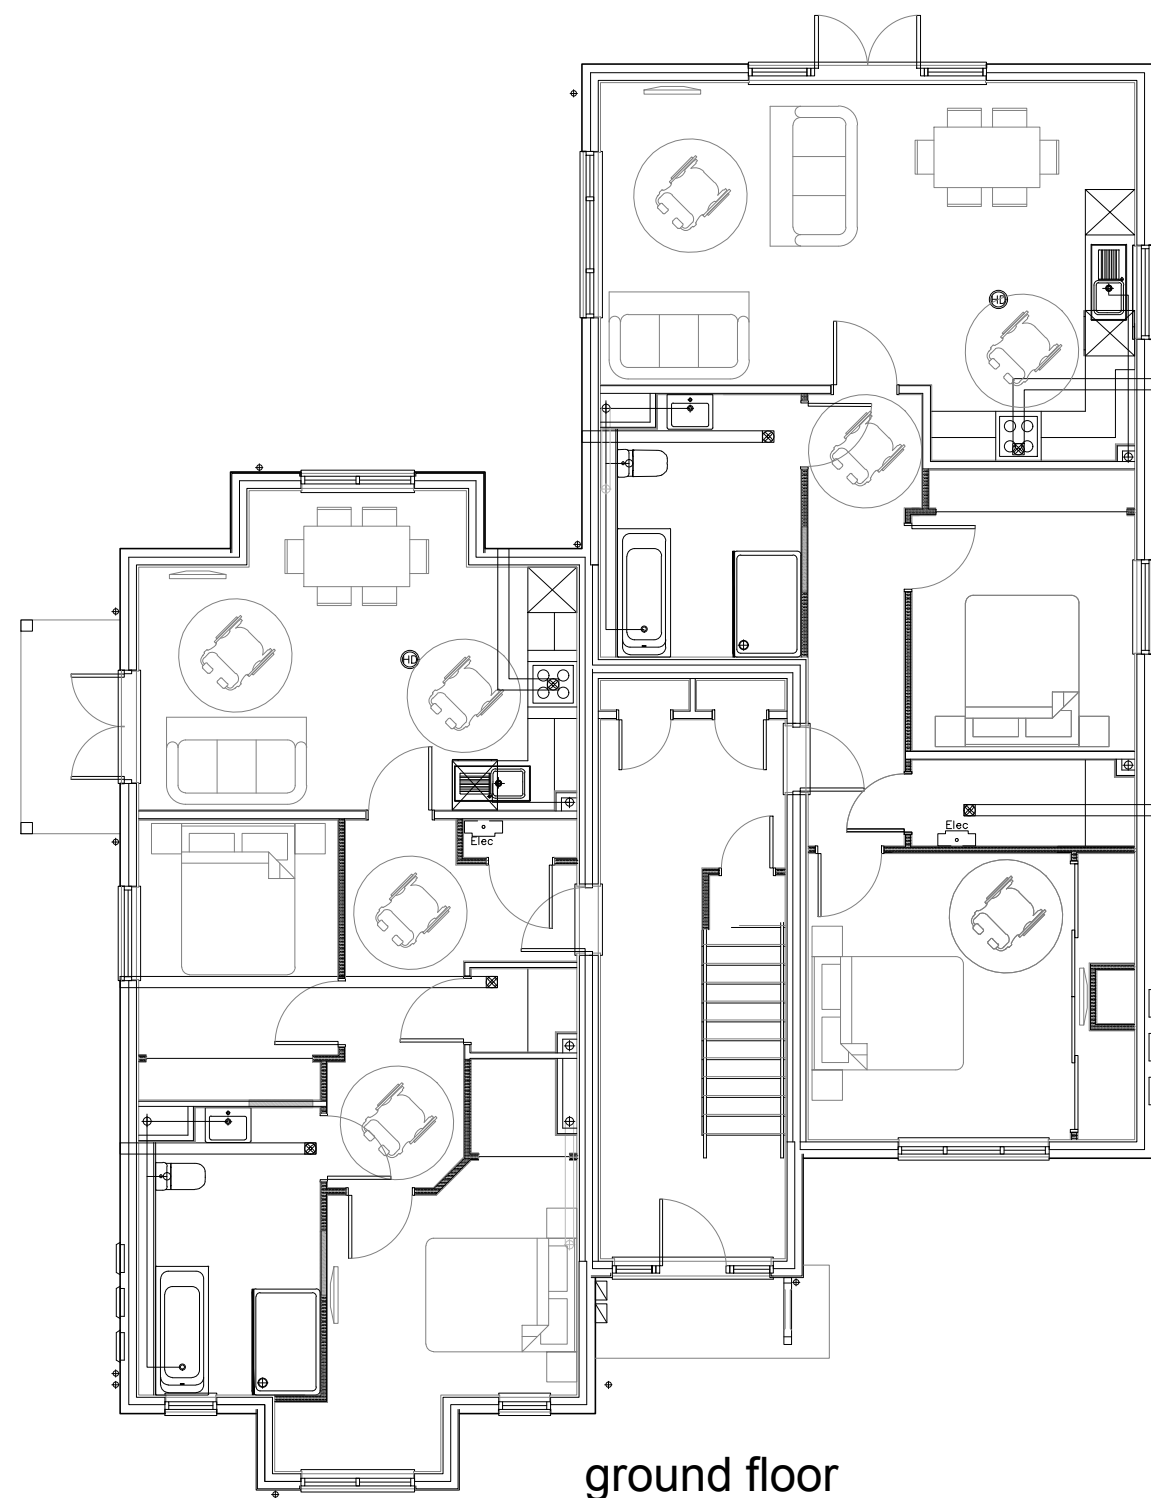

ground floor

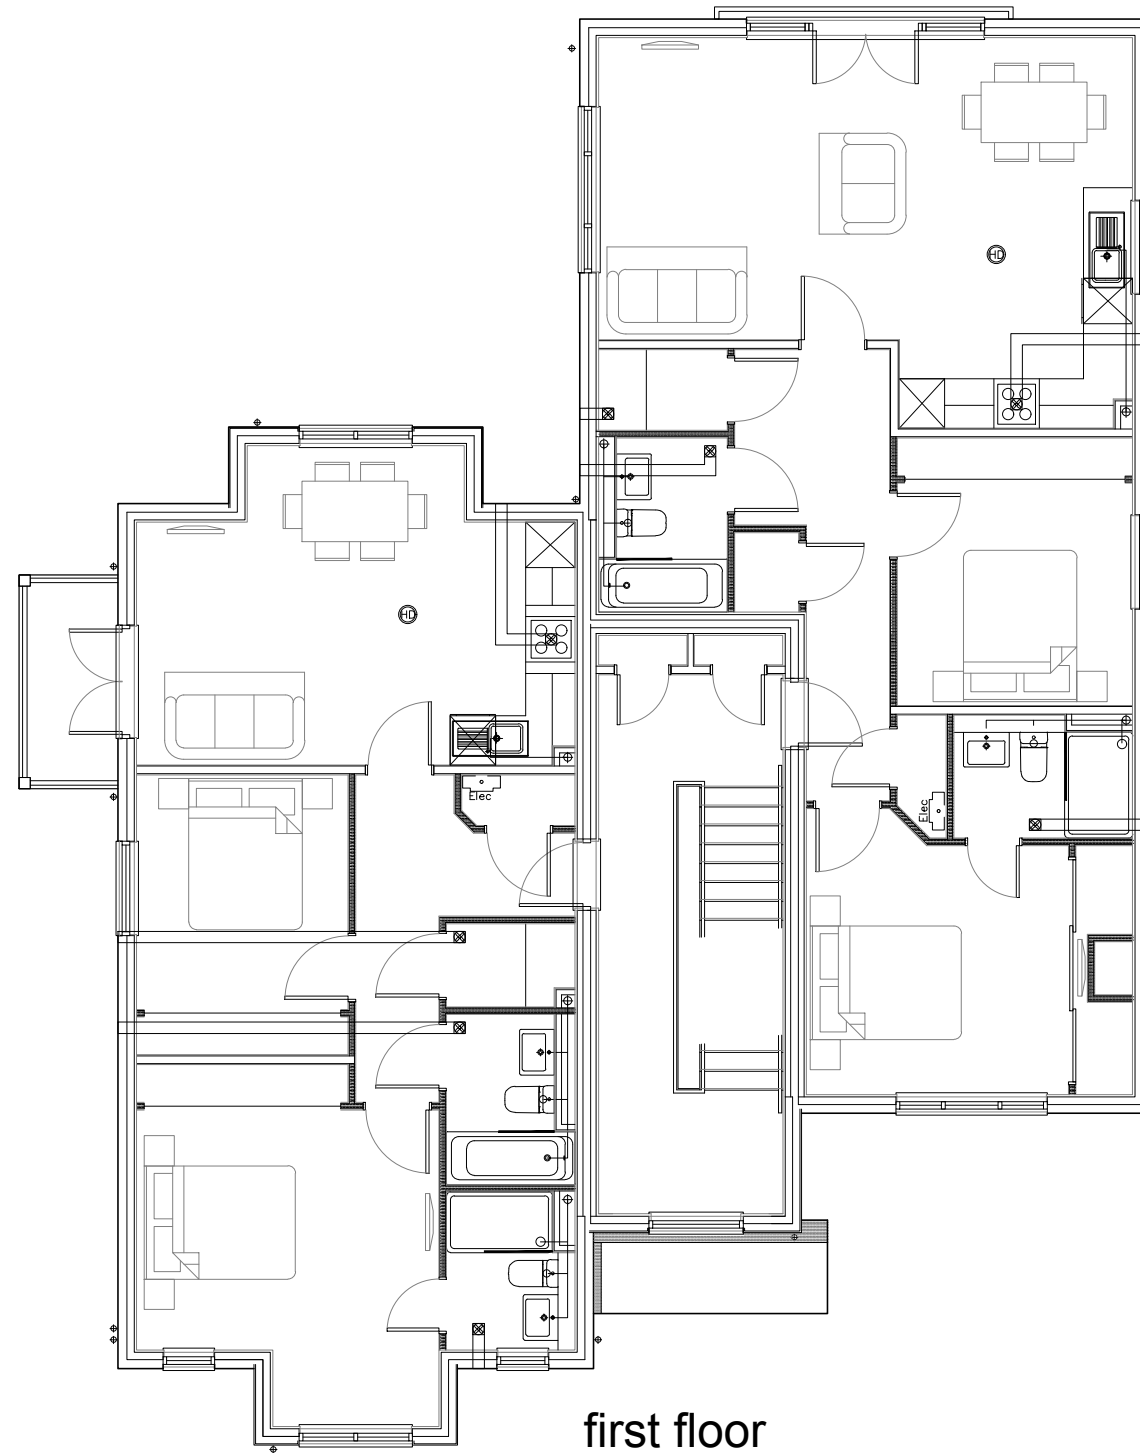

first floor

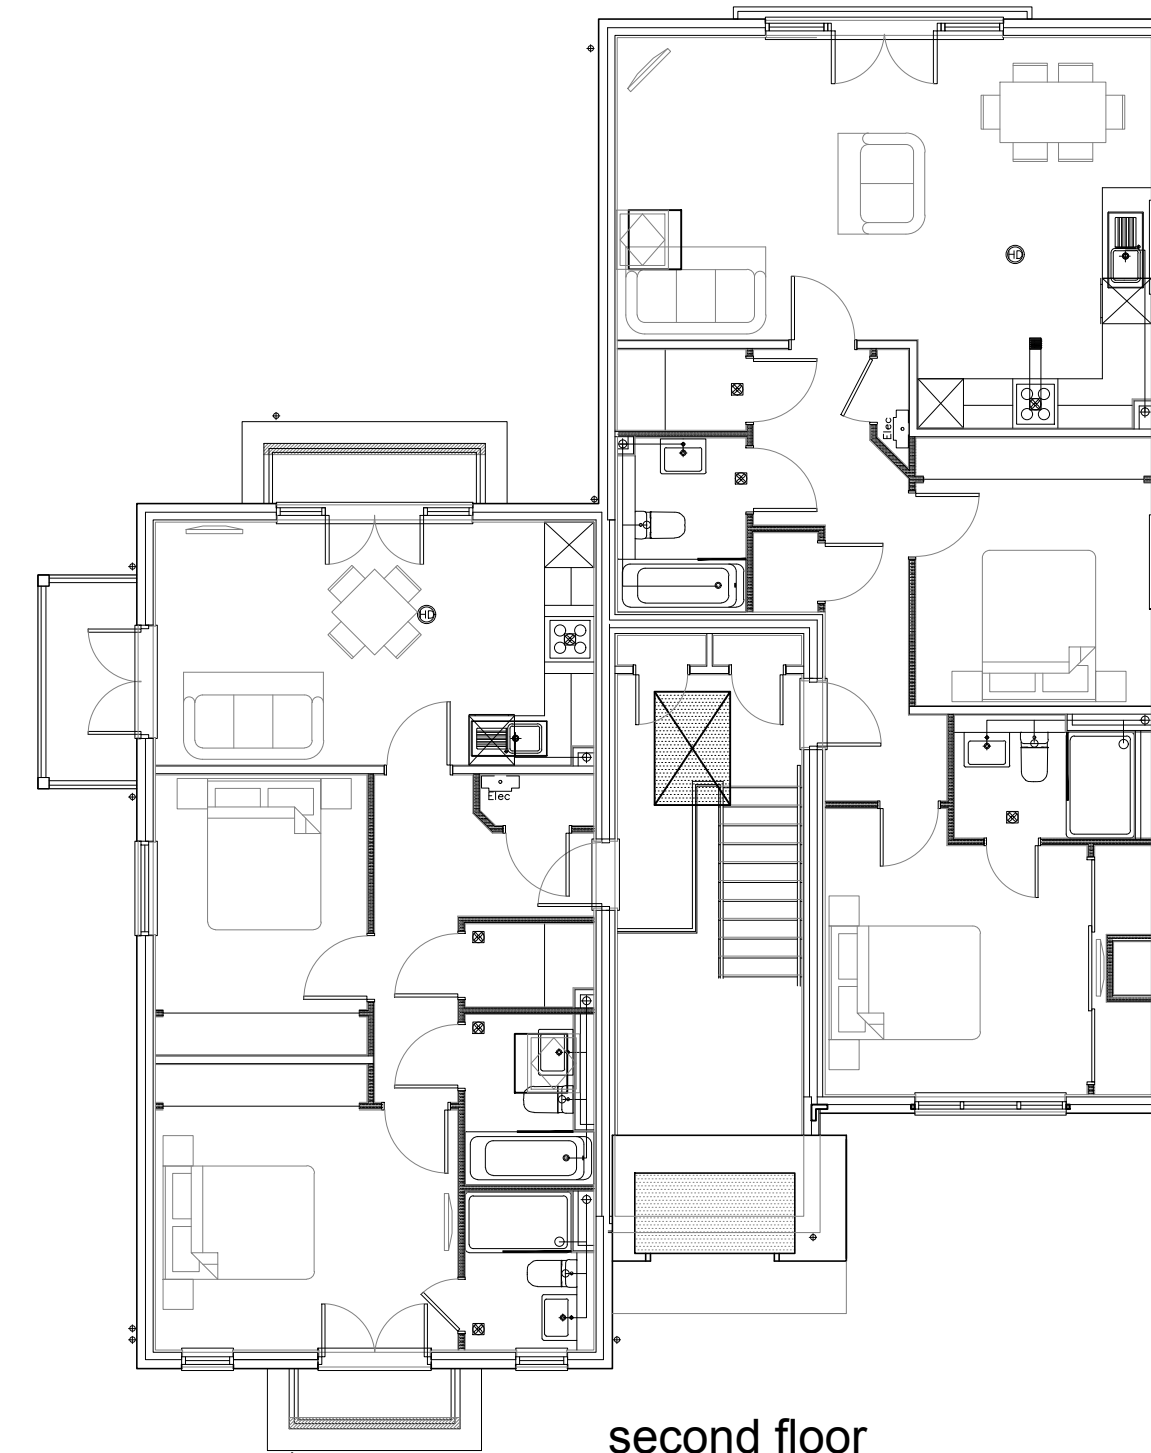

second floor

Revision	Date	Description
----------	------	-------------

Project:
Royal Quay, Island Apartments
Harefield


Client:
Matthew Hallchurch

Drawing:
Existing Floor plans and Elevations

Drawing number:
3190.PLN.102

Revision:
-

Date:
31.10.2023

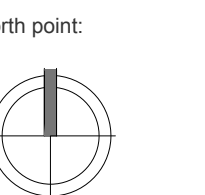

1st Floor 10, 12 The Broadway/Wycombe End (Baconfield HP9 1ND) tel: 01494 674891 www.progressplanning.co.uk

Scale:
1:100
0 2m 4m 6m 8m

A0 A1 A2 A3 A4