


N

0 m 10 m 20 m 30 m 40 m 50 m

Scale

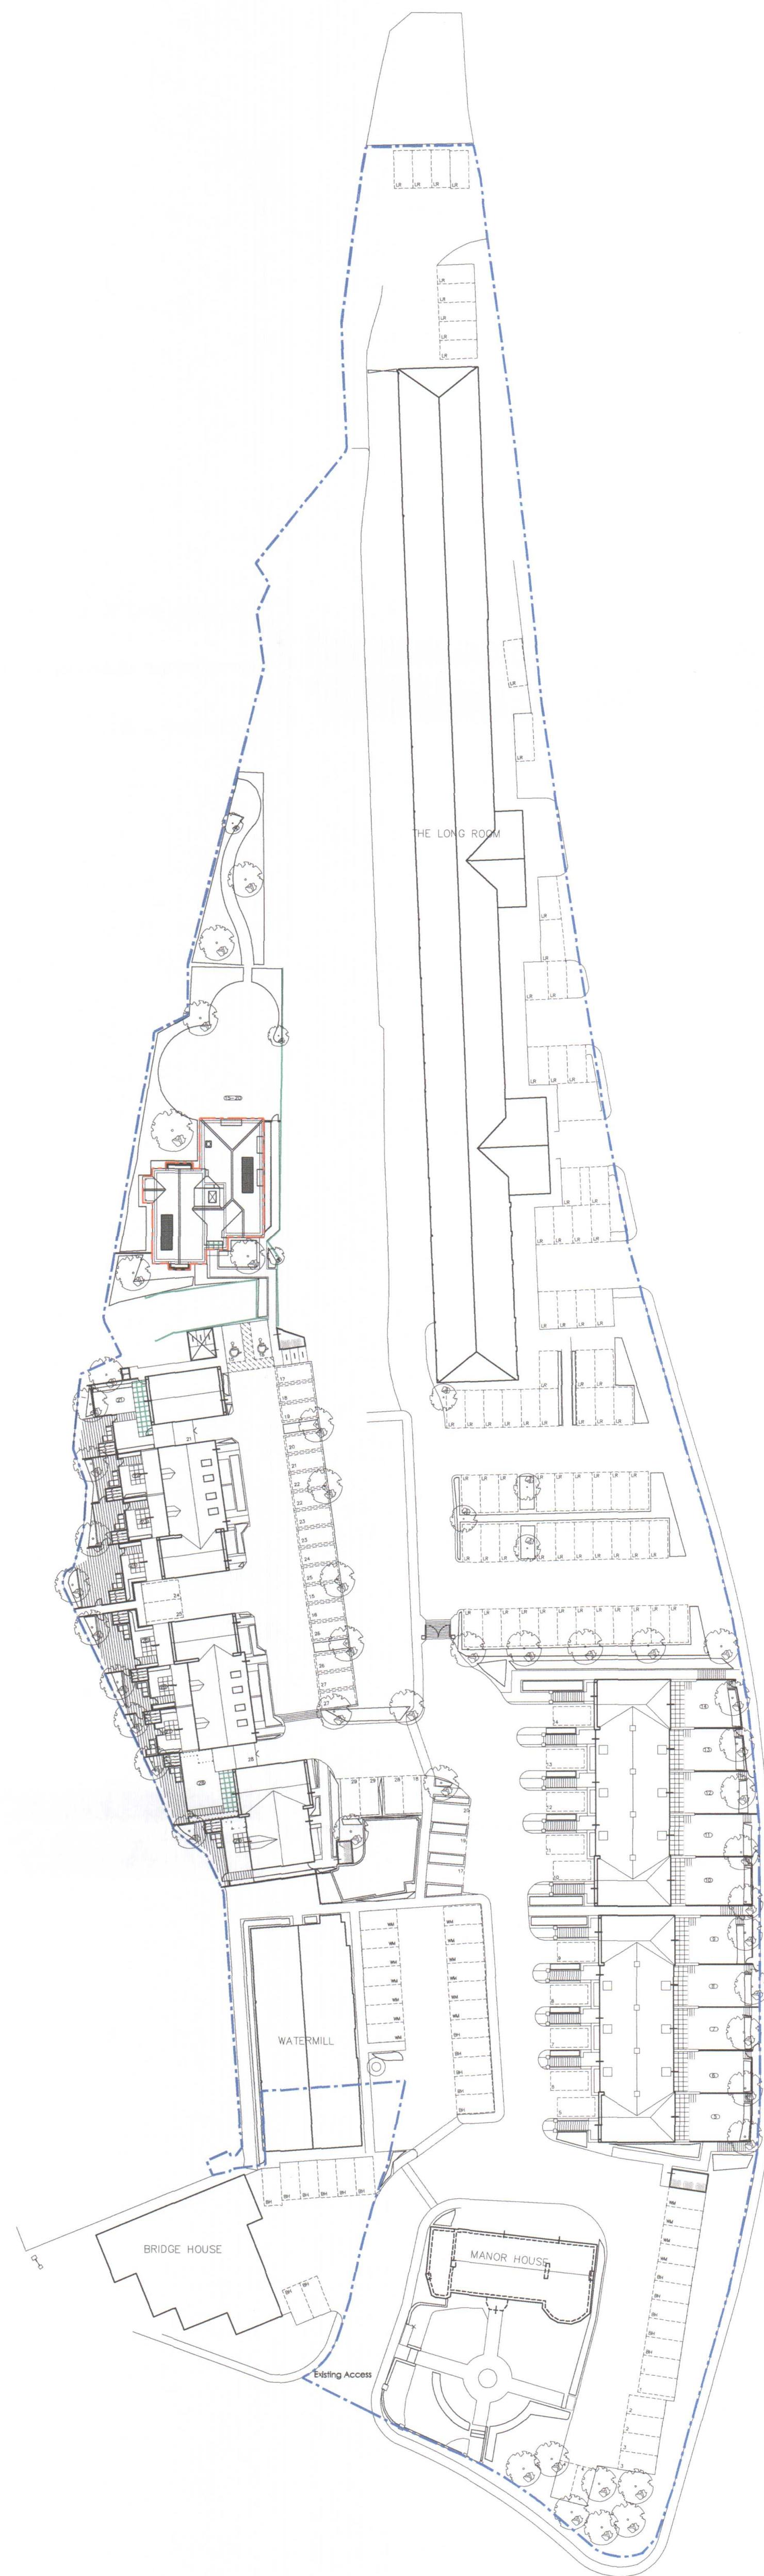

Notes:

This drawing is the copyright of Arktec Ltd and has been sent to you in confidence. It must not be reproduced or disclosed to third parties without our prior permission.

Do not scale from this drawing except for planning purposes.

All dimensions are in millimetres unless noted otherwise.

Any surveyed information incorporated on this drawing cannot be guaranteed as accurate unless confirmed by a fixed dimension.

This drawing is to be read in conjunction with all the relevant consultants, suppliers and manufacturers drawings and information.

Rev Date Details

PLANNING

ark tec	Client: OXFORD HOMES
Architectural Consultancy	Project: ROYAL QUAY, COPPERMILL LANE
Lodge Farm Barn	HAREFIELD
Elvetham Park Estate	
Fleet Road, Hartley Wintney	
Hampshire, RG27 8AS	
t: 01252 845325	
f: 01252 845515	
e: info@arktec.co.uk	
w: www.arktec.co.uk	
Drawing: PLOTS 15-20	Date: 24/04/15
Site Plan	
Scale: 1:500 @ A1	

Drawing Number: OAK040_011 - Revision: