


PROPOSED FIRST FLOOR PLAN

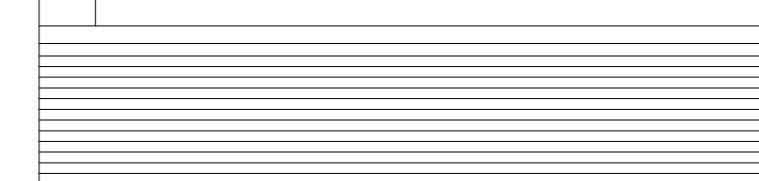

SCALE BAR
0 1m 2m 3m 4m 5m
SCALE 1:50

PLAN
PROJECT
Proposed Plans
Garage Conversion

DWG No
03
Rev: -
Date: March 2024
Project: 79 Halford Road
Scale: 1:50 @ A2
Checked: AW
Drawing Title: Alterations to first floor
Job No: 437

HIGHFORDDESIGN
27 BELLAMY CLOSE, ICKENHAM, MIDDLESEX, UB10 8SJ
email: info@highforddesign.co.uk - web: www.highforddesign.co.uk
telephone: 01895 622575 - mobile: 07557 390205