




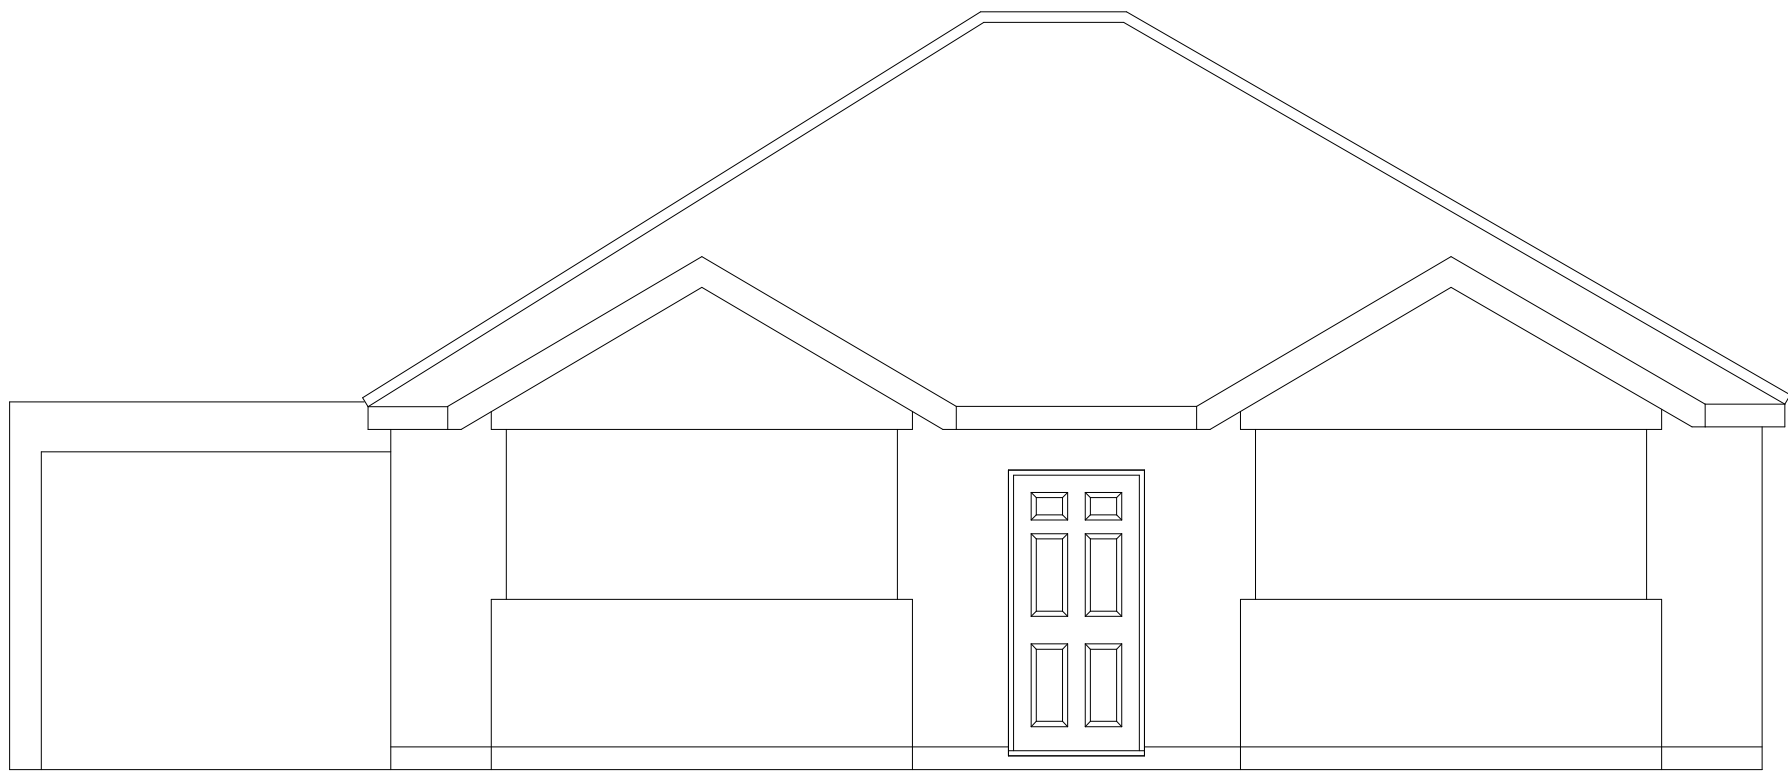


EXISTING FRONT ELEVATION

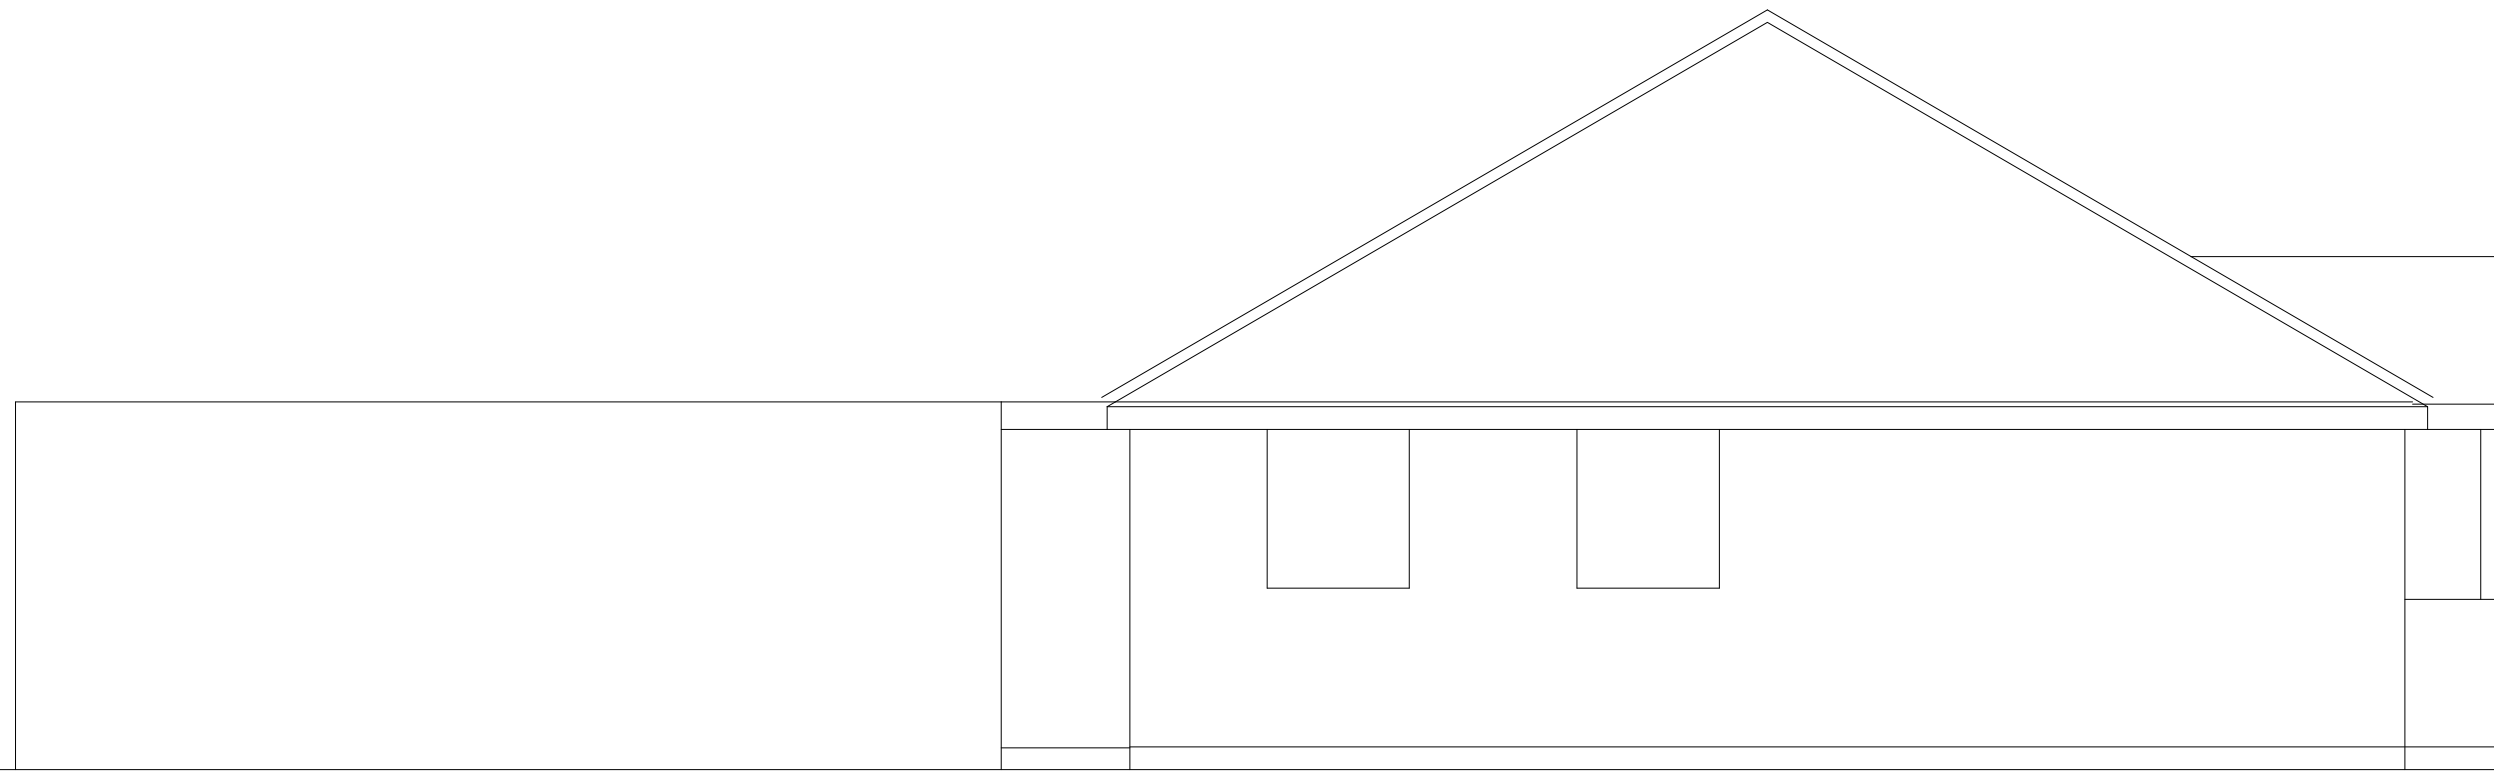

EXISTING SIDE ELEVATION

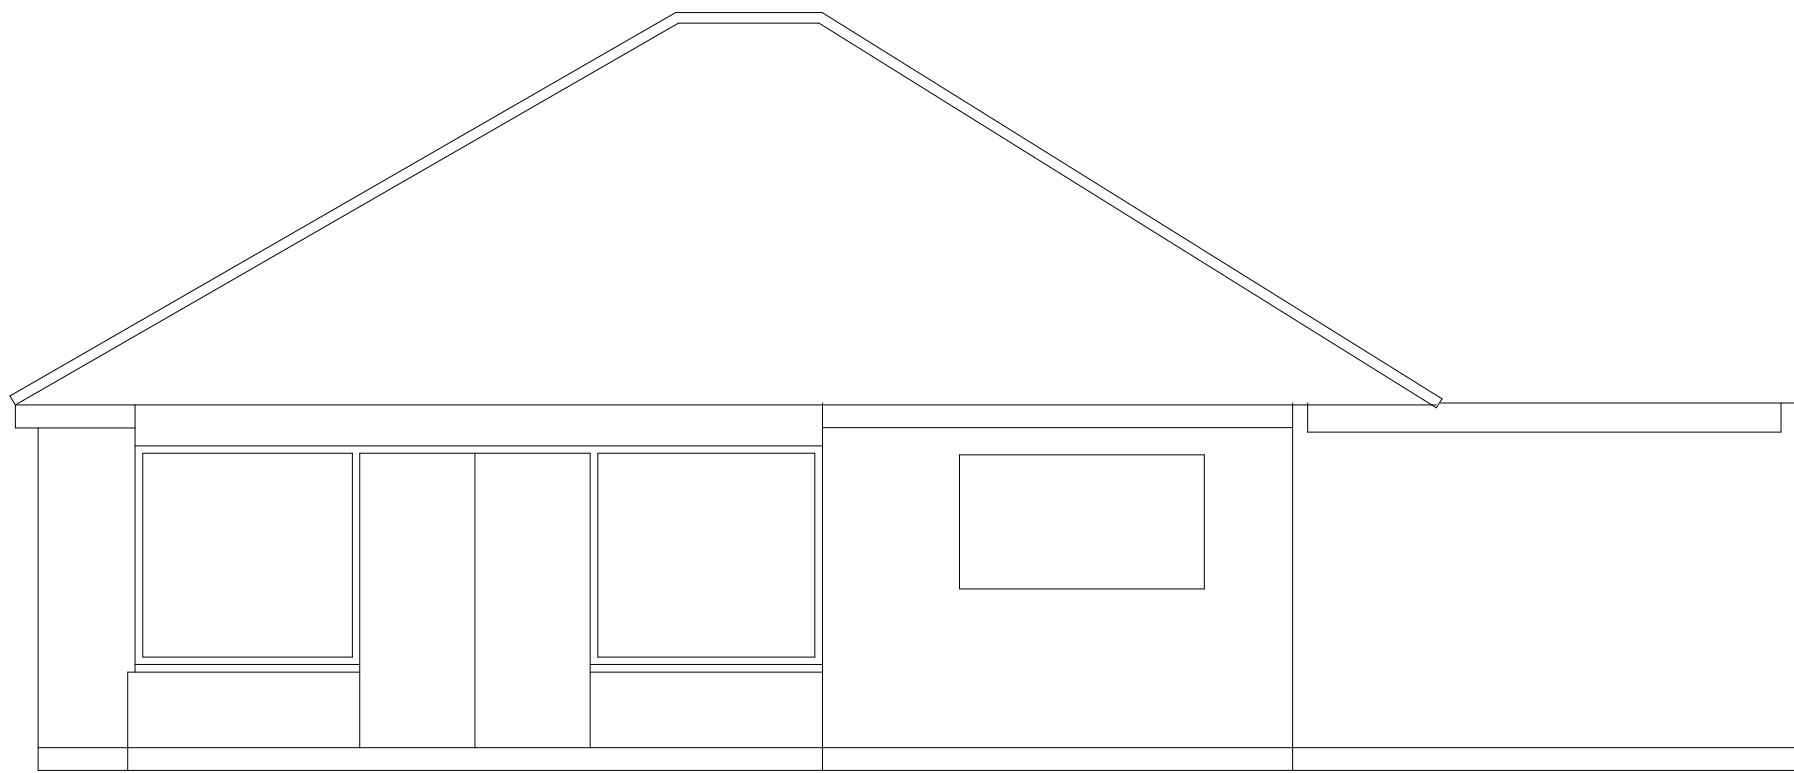

EXISTING REAR ELEVATION

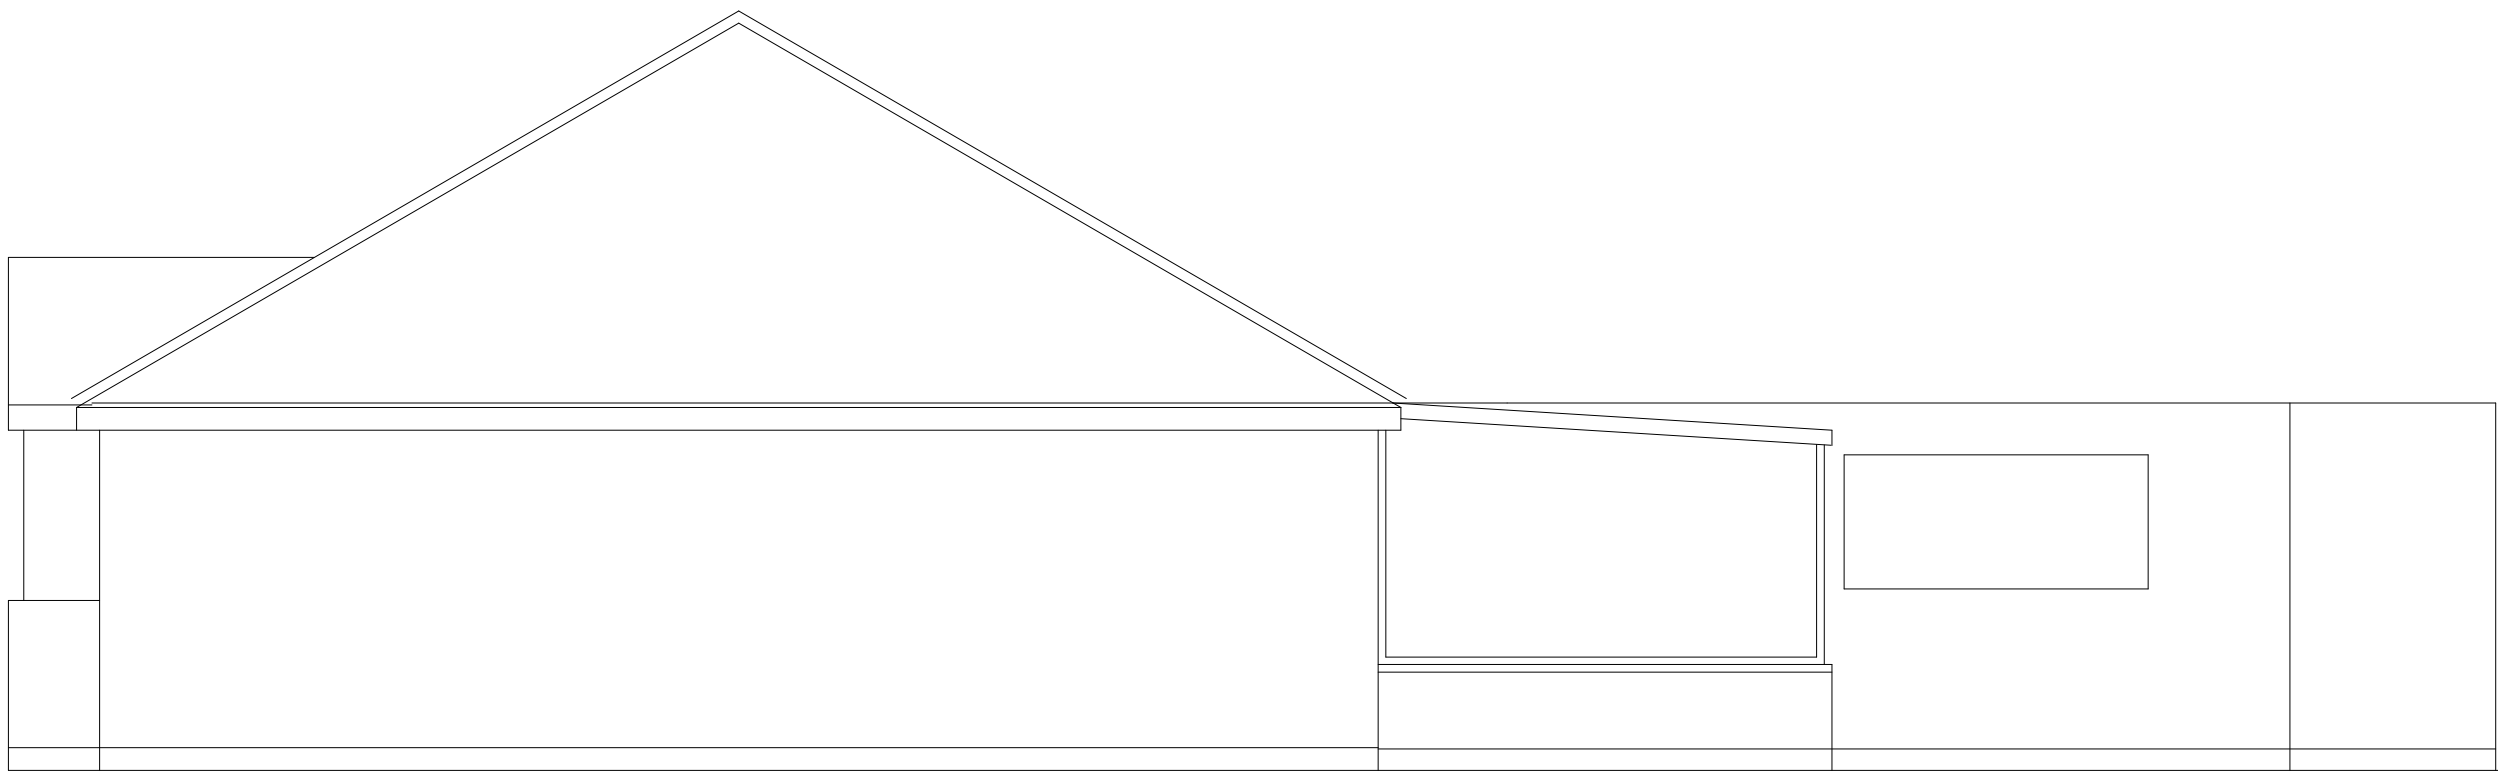

EXISTING SIDE ELEVATION

79 HALFORD ROAD
ICKENHAM

SCALE BAR
0 1m 2m 3m 4m 5m
SCALE 1:50

PLAN
PROJECT
Existing Elevations
New first floor

General Notes:
1. All dimensions to be checked on site prior to construction any discrepancies should be reported to the highford design
2. All drawings are indicative of architect's visual requirements only and show design intent only
DWG No
04
Rev: -

Date: March 2024
Project: 79 Halford Road
Scale 1:50 @ A2
Checked: AW
Drawing Title: Alterations to first floor
Job No: 437

HIGHFORDDESIGN
27 BELLAMY CLOSE, ICKENHAM, MIDDLESEX, UB10 8SJ
email: info@highforddesign.co.uk - web: www.highforddesign.co.uk
telephone: 01895 622575 - mobile: 07557 390205