


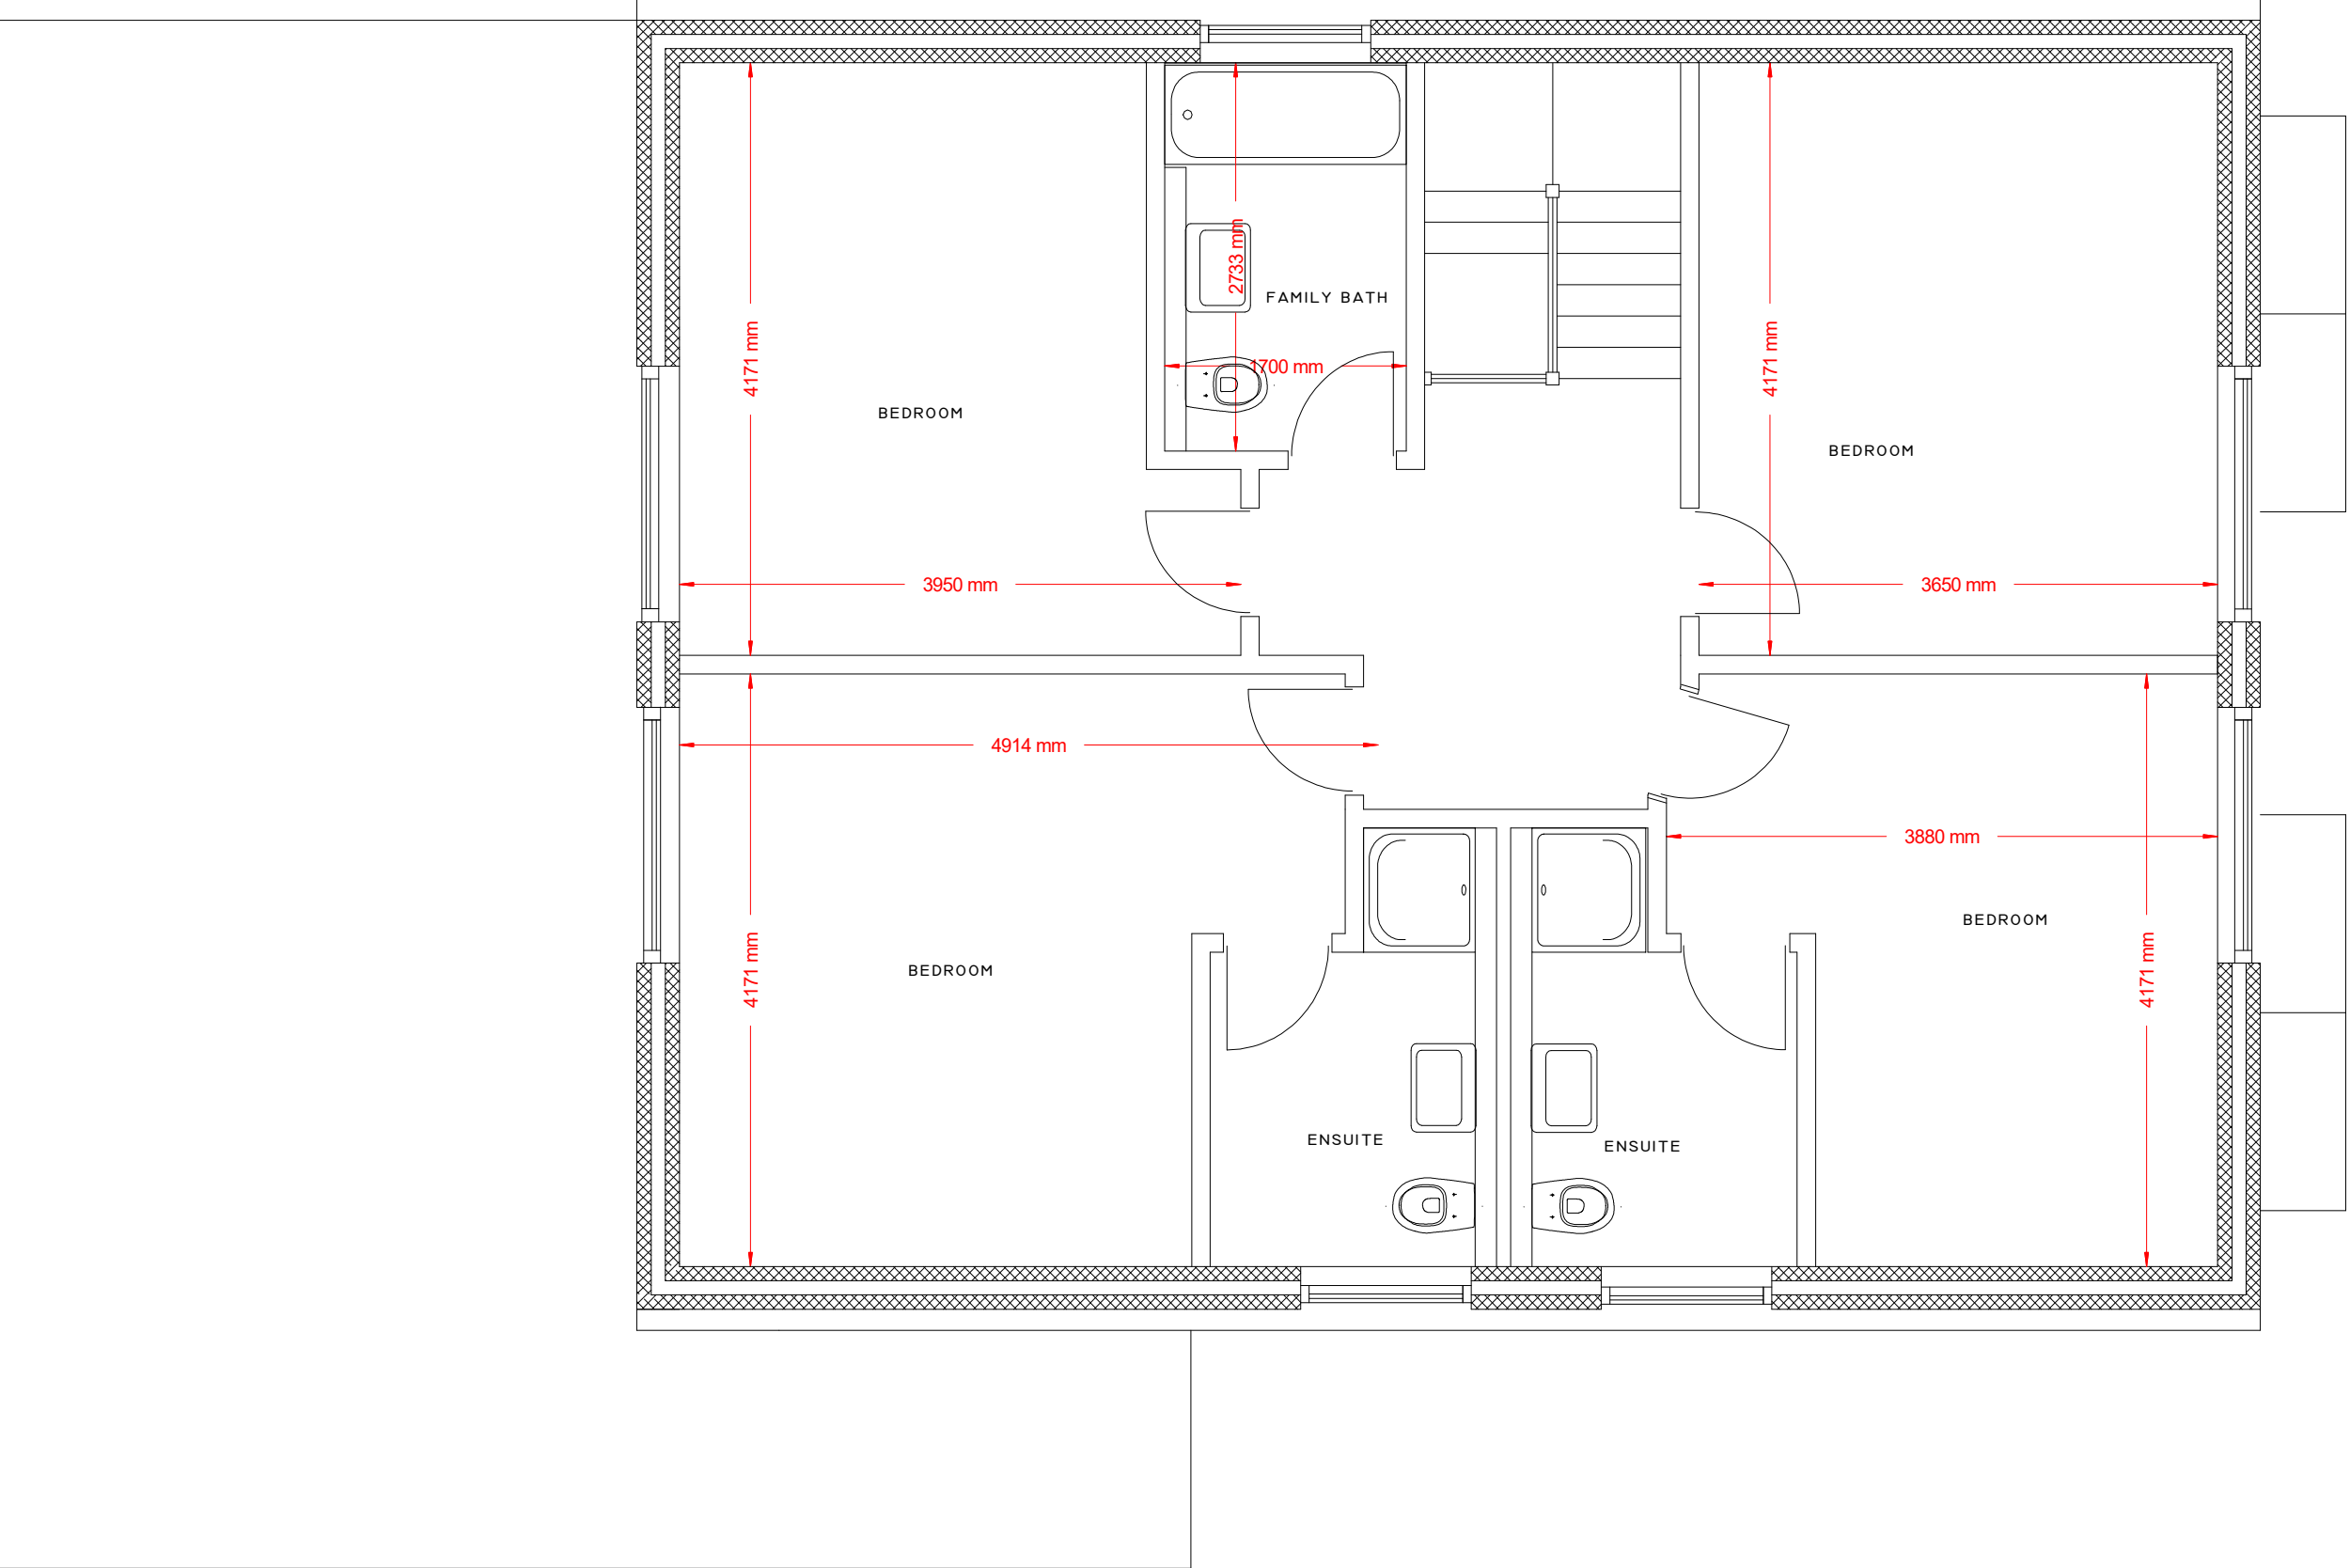

PROPOSED FIRST FLOOR PLAN

45 DEGREE LINE
FROM NEIGHBOURS
FIRST FLOOR WINDOW

79 HALFORD ROAD
ICKENHAM



PLAN
PROJECT

Proposed Plans
Garage Conversion

General Notes:
1. All dimensions to be checked on site prior to construction any discrepancies should be reported to the Highford design.
2. All drawings are prepared to scale and are for reference only and do not constitute a contract.
3. This drawing should not be used to calculate areas for the purpose of valuations. All dimensions to be checked on site by contractor and each dimension to be their responsibility. Do not scale drawing.

DWG No
03
Rev: - a

Date: March 2024
Project: 79 Halford Road
Scale: 1:50 @ A2
Checked: AW
Drawing Title: Alterations to first floor
Job No: 437

HIGHFORDDESIGN
27 BELLAMY CLOSE, ICKENHAM, MIDDLESEX, UB10 8SU
email: info@highforddesign.co.uk - web: www.highforddesign.co.uk
telephone: 01895 622575 - mobile: 07557 390205