


45 DEGREE LINE FROM 1ST FLOOR WINDOW No 81

45 DEGREE LINE FROM 1ST FLOOR WINDOW No 77

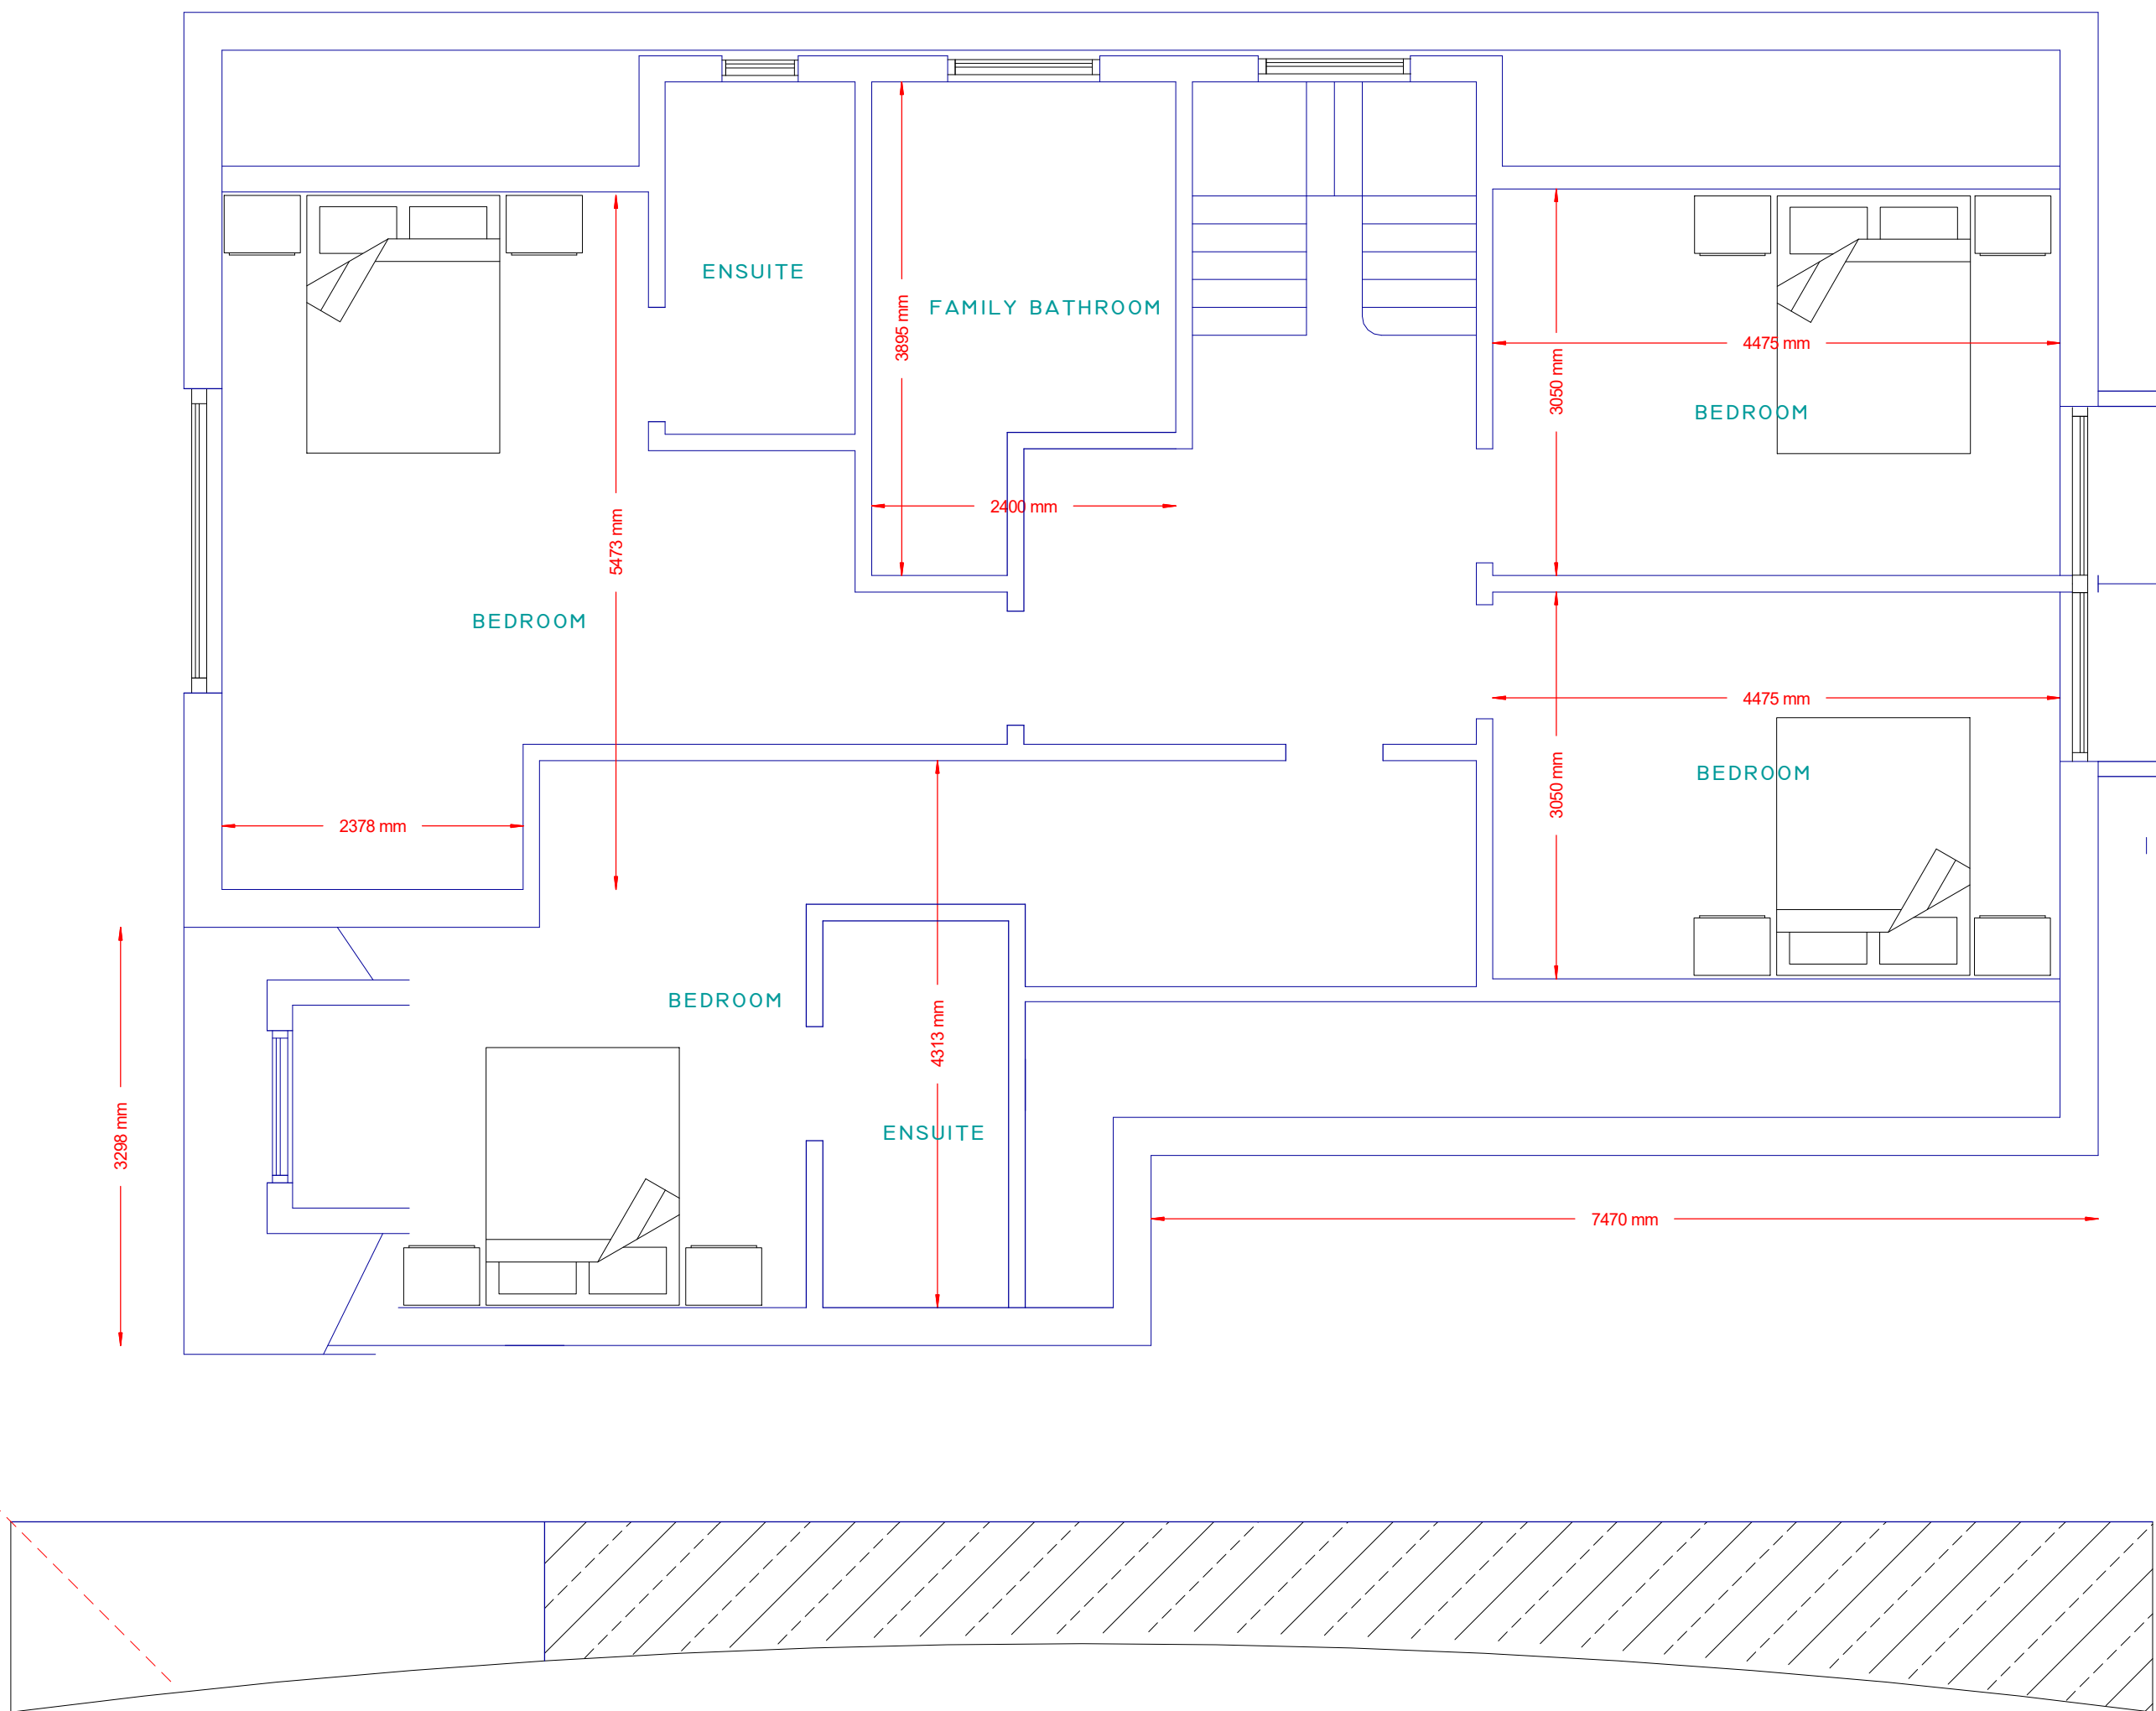

PROPOSED FIRST FLOOR

79 HALFORD ROAD
ICKENHAM



PLAN
PROJECT
Proposed First Floor Plan
New House

General Notes:
1. All dimensions to be checked on site prior to construction any discrepancies should be reported to the Highford design.
2. All dimensions are taken from the face of the wall unless otherwise stated.
DWG No
03
Rev: - 6

Date: March 2024
Project: 79 Halford Road
Scale: 1:50 @ A1
Checked: AW
Drawing Title: FIRST FLOOR
Job No: 437

HIGHFORDDESIGN
27 BELLAMY CLOSE, ICKENHAM, MIDDLESEX, UB10 8SU
email: info@highforddesign.co.uk - web: www.highforddesign.co.uk
telephone: 01895 622575 - mobile: 07557 390205