


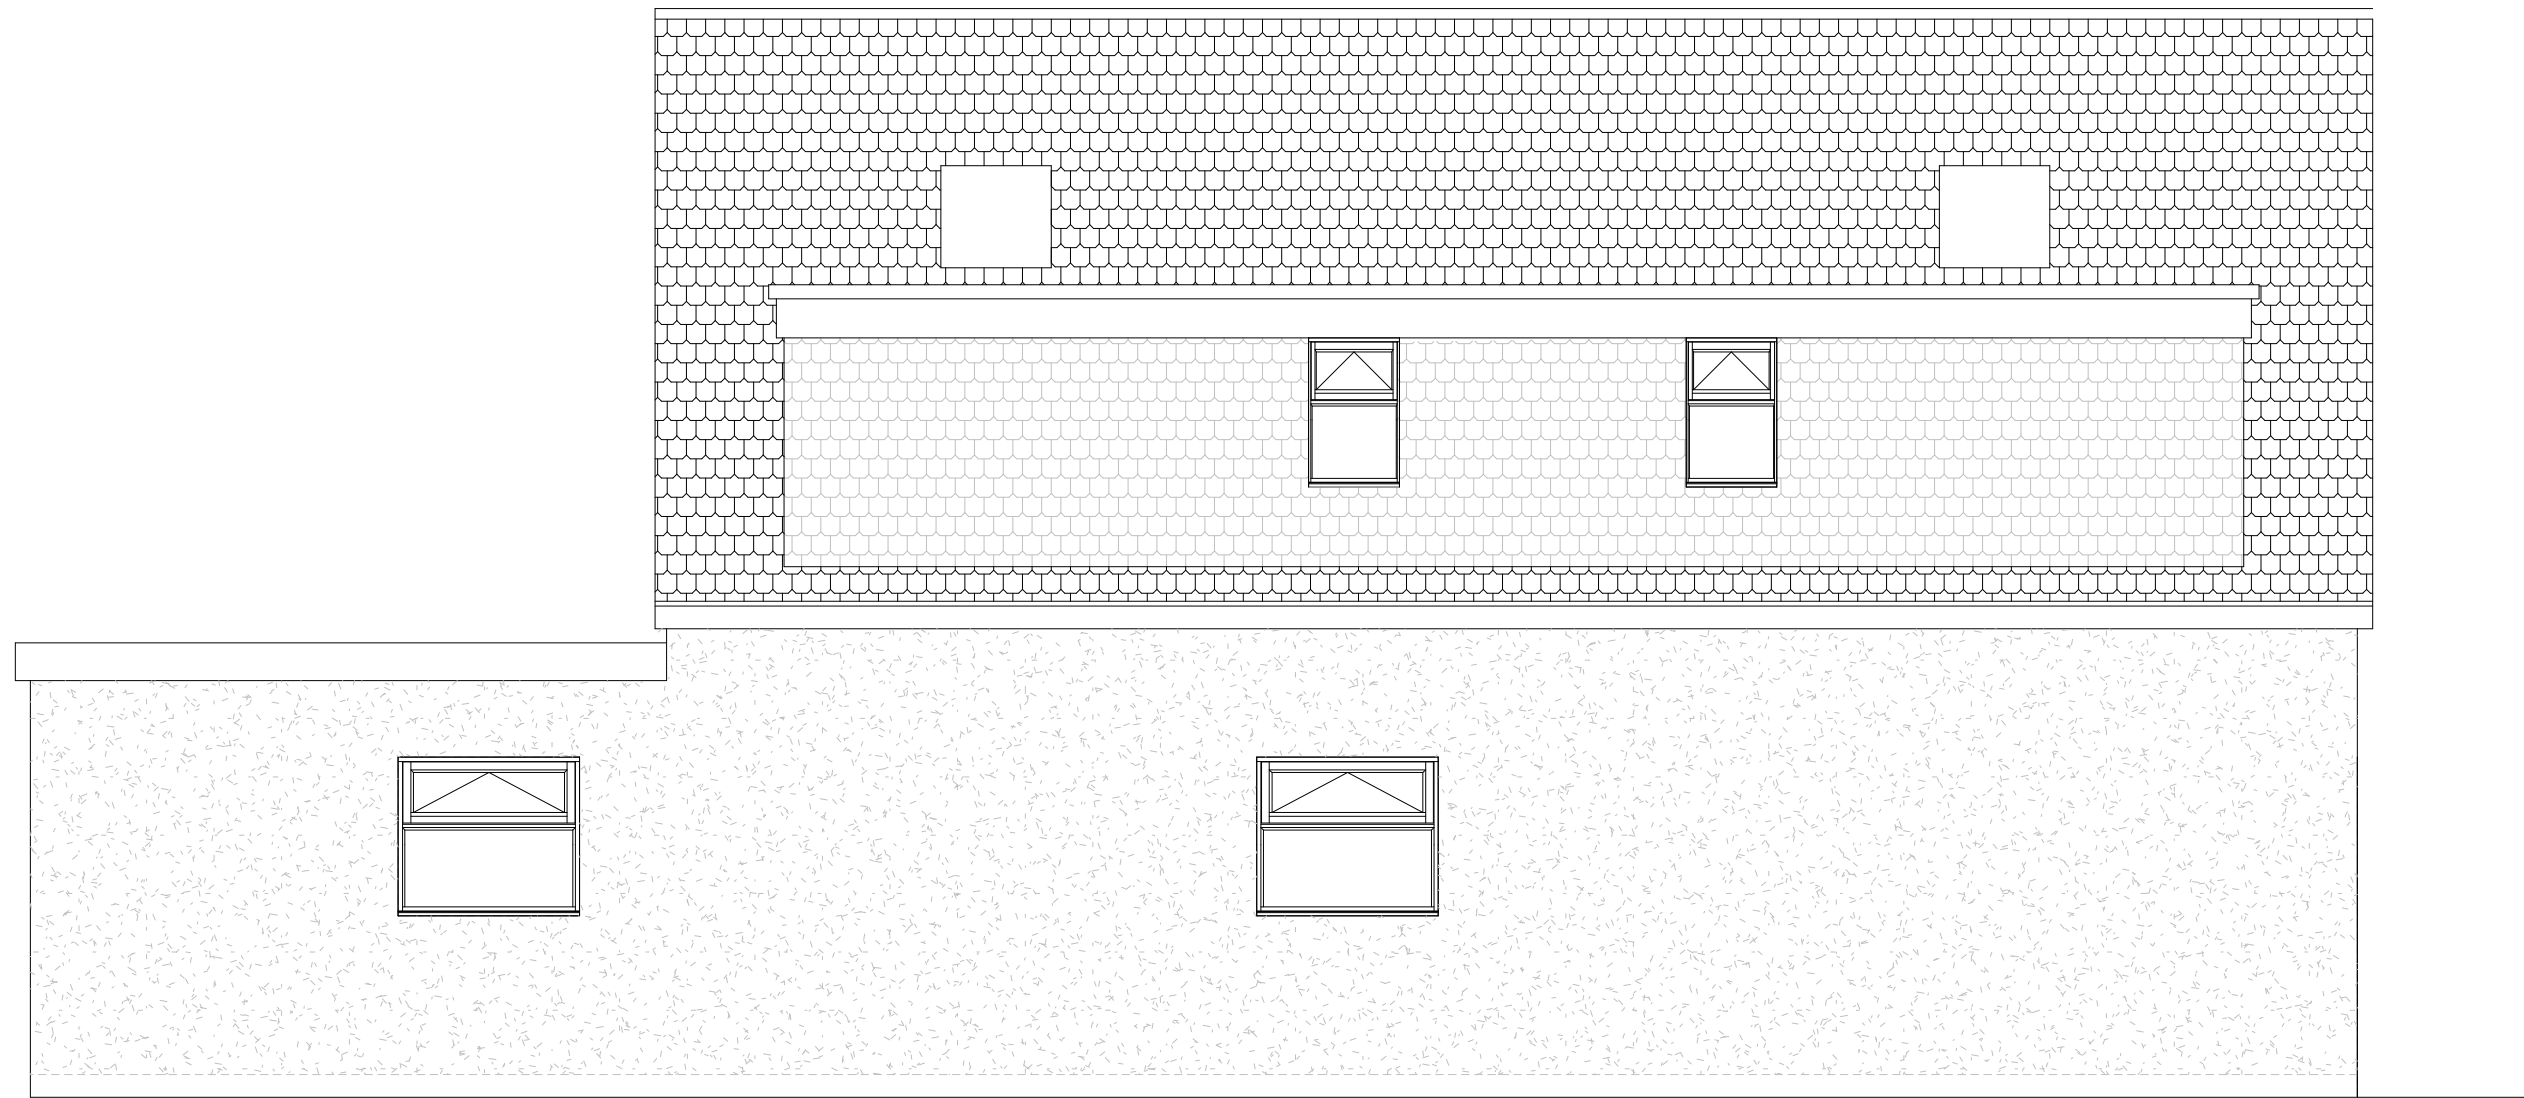


PROPOSED FRONT ELEVATION



PROPOSED SIDE ELEVATION



PROPOSED FRONT ELEVATION

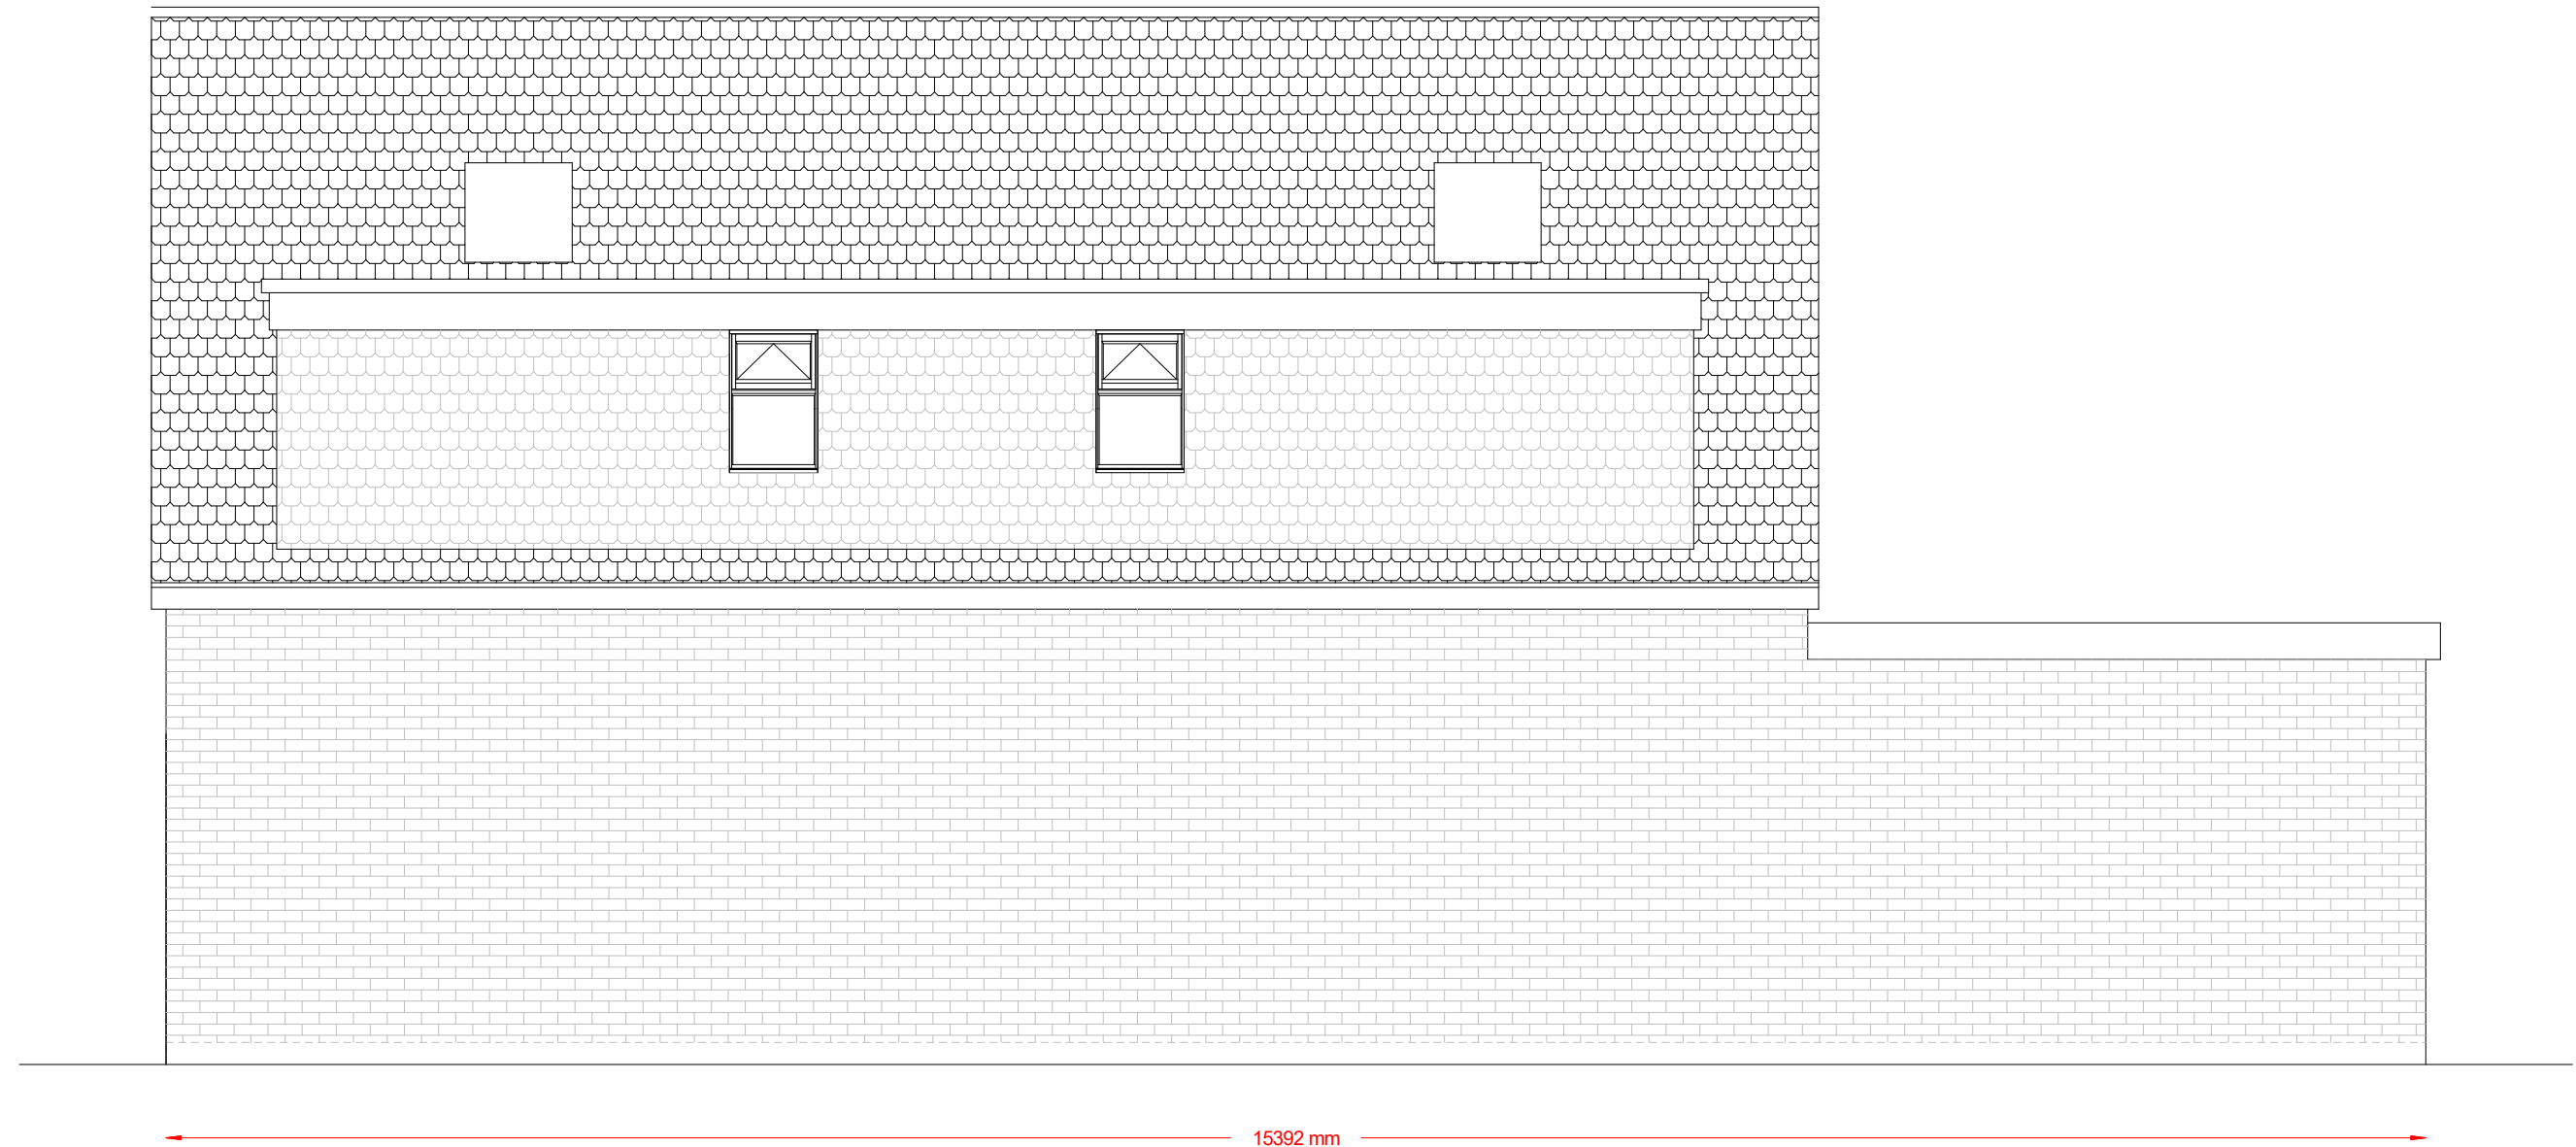

PROPOSED SIDE ELEVATION

79 HALFORD ROAD  
ICKENHAM

SCALE BAR  
0 1m 2m 3m 4m 5m  
SCALE 1:50

PLAN  
PROJECT

Proposed Elevations  
New first floor

General Notes:  
1. All dimensions to be checked on site prior to construction any discrepancies should be reported to the architect design.  
2. All drawings are indicative of architect's visual requirements only and show design intent only.  
DWG No  
**05**  
Rev: -

Date: March 2024  
Project: 79 Halford Road  
Scale: 1:50 @ A1  
Checked: AW  
Drawing Title: Alterations to first floor  
Job No: 437

**HIGHFORDDESIGN**  
27 BELLAMY CLOSE, ICKENHAM, MIDDLESEX, UB10 8SJ  
email: info@highforddesign.co.uk - web: www.highforddesign.co.uk  
telephone: 01895 622575 - mobile: 07557 390205