


45 DEGREE LINE FROM 1ST FLOOR WINDOW No 81

45 DEGREE LINE FROM 1ST FLOOR WINDOW No 77

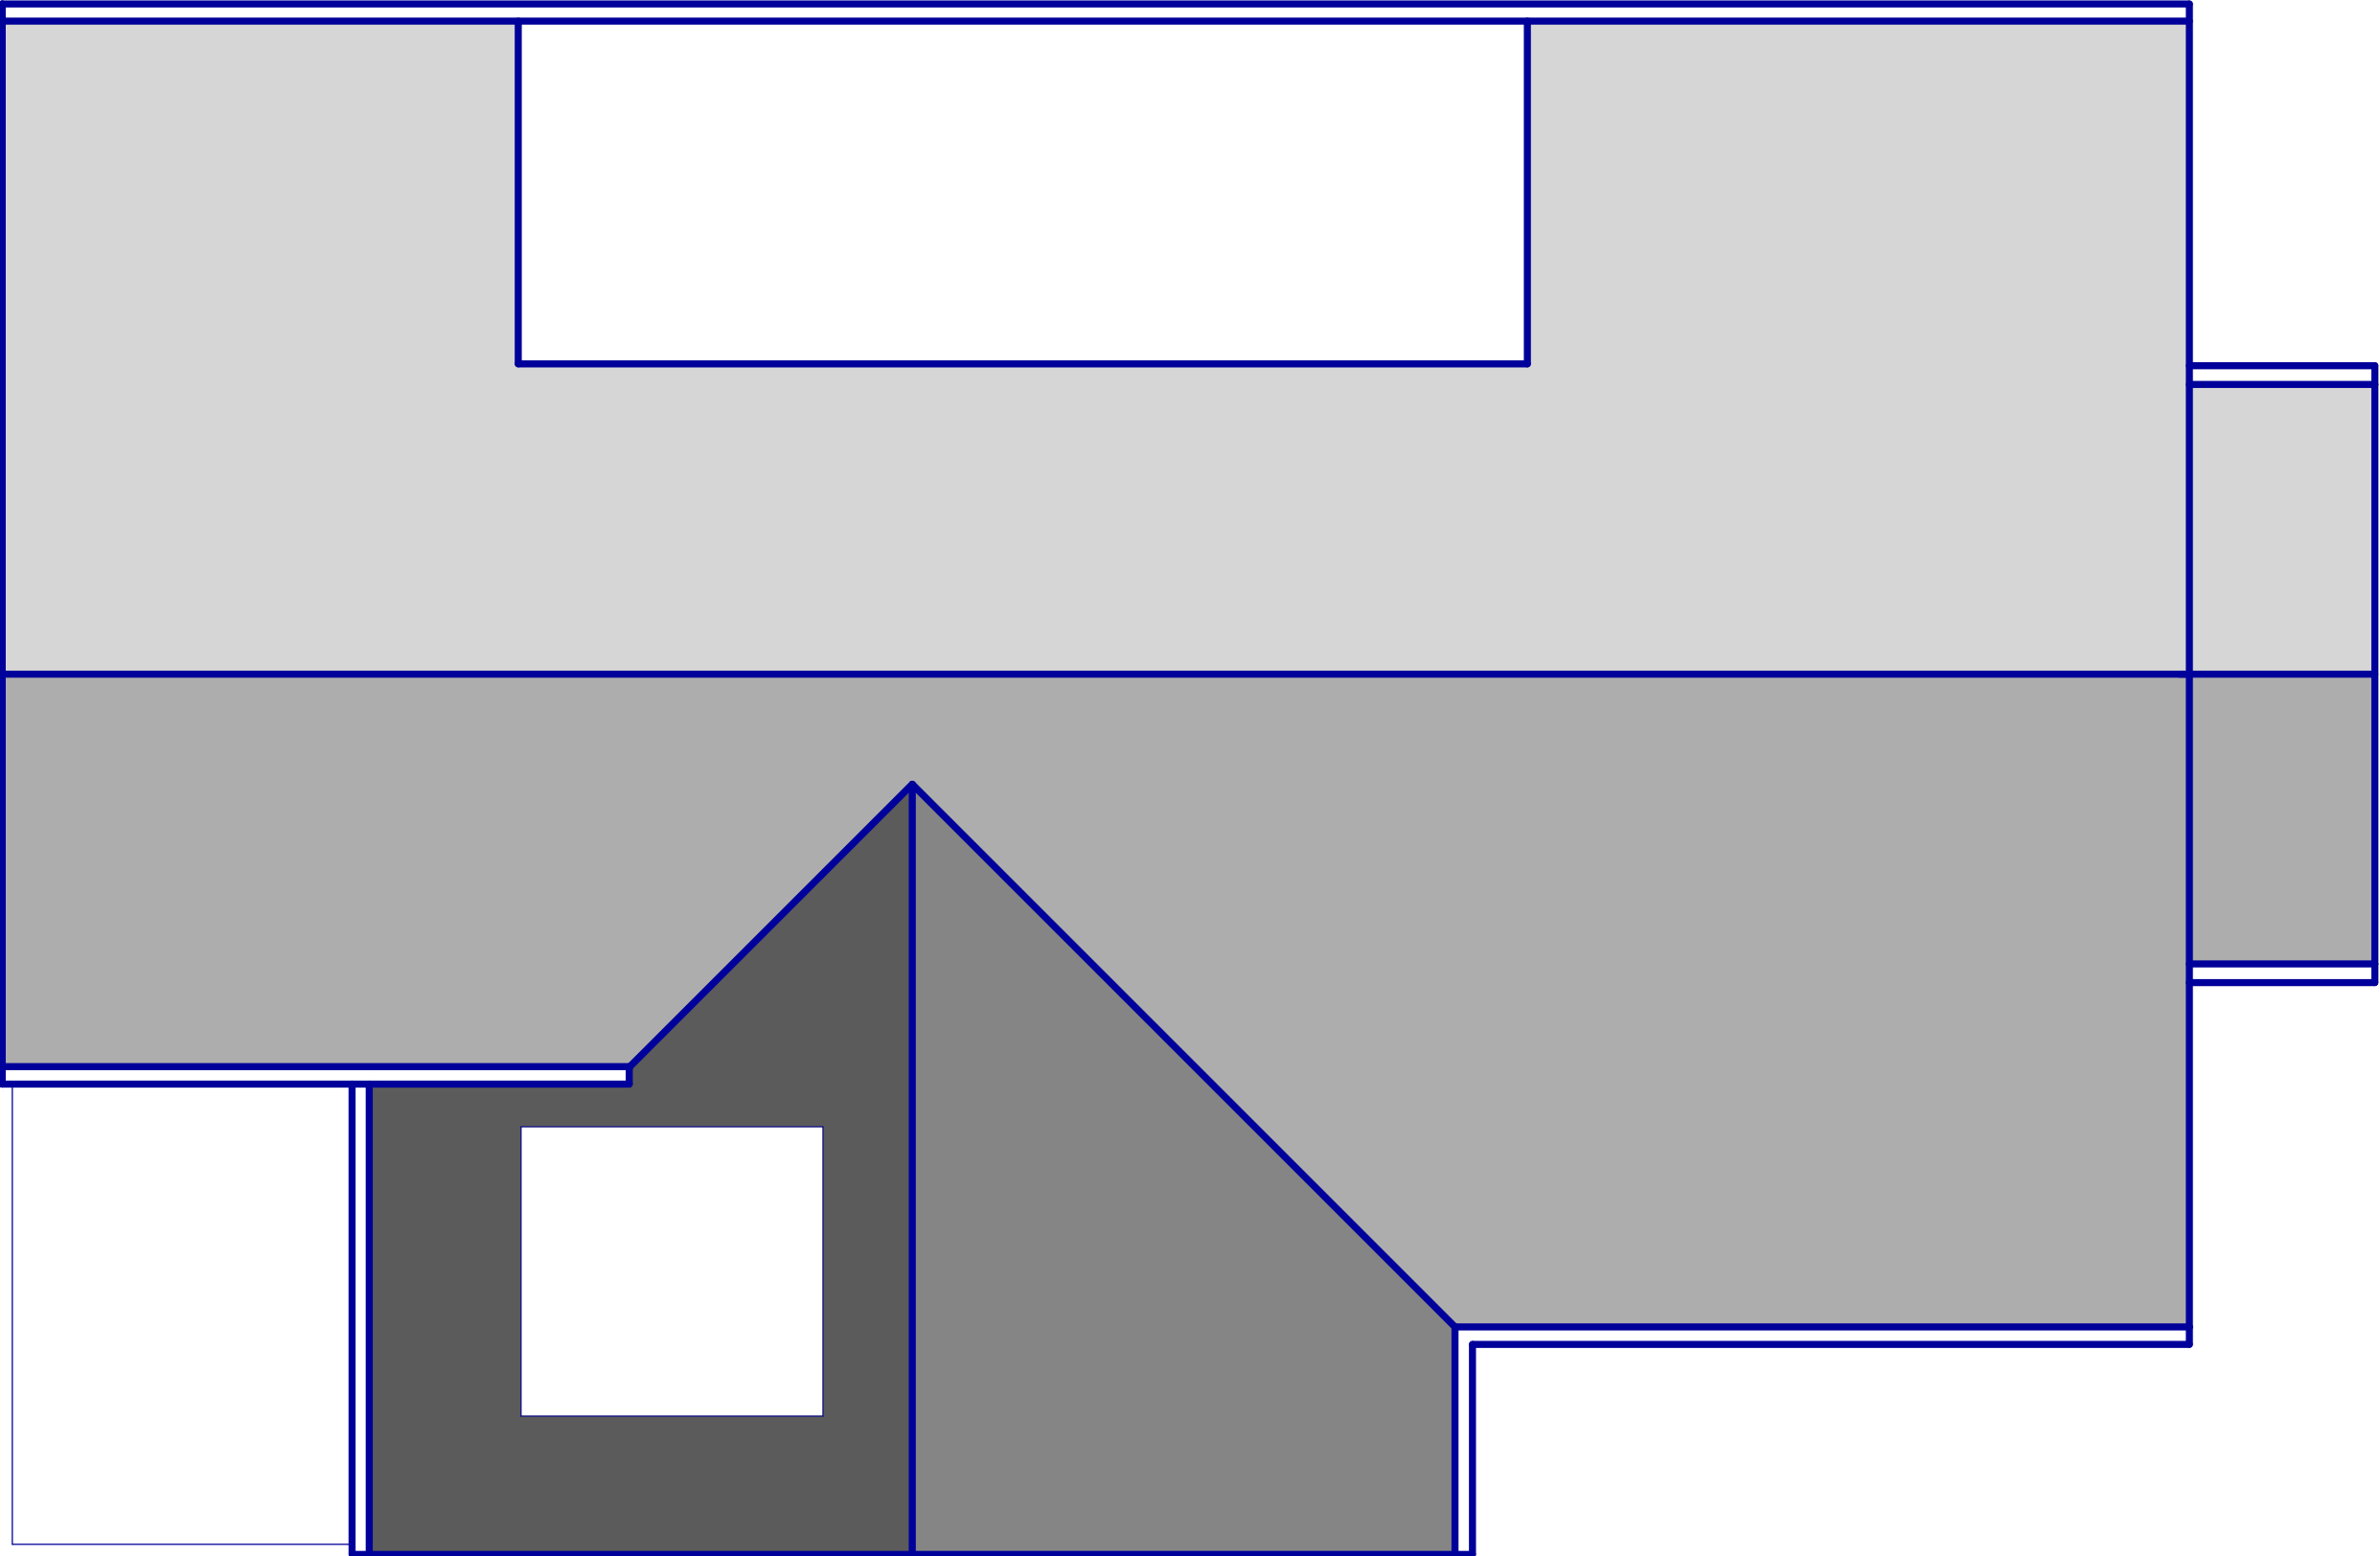

PROPOSED FIRST FLOOR

79 HALFORD ROAD
ICKENHAM



PLAN
PROJECT

Proposed Roof Plan
New House

General Notes:
1. All dimensions to be checked on site prior to construction any discrepancies should be reported to the Highford Design.
2. All dimensions are indicated on drawings as approximate only and are not to be used for construction.
3. All drawings are the property of Highford Design and are not to be reproduced without written permission.
4. This drawing should not be used to calculate areas for the purpose of valuation. All dimensions to be checked on site by contractor and each dimension to be their responsibility. Do not scale drawing.

DWG No
06
Rev: -

Date: November 2024
Project: 79 Halford Road
Scale: 1:50 @ A1
Checked: AW
Drawing Title: ROOF PLAN
Job No: 437

HIGHFORDDESIGN
27 BELLAMY CLOSE, ICKENHAM, MIDDLESEX, UB10 8SU
email: info@highforddesign.co.uk - web: www.highforddesign.co.uk
telephone: 01895 622575 - mobile: 07557 390205