


45 DEGREE LINE FROM 1ST FLOOR WINDOW No 81

45 DEGREE LINE FROM 1ST FLOOR WINDOW No 77

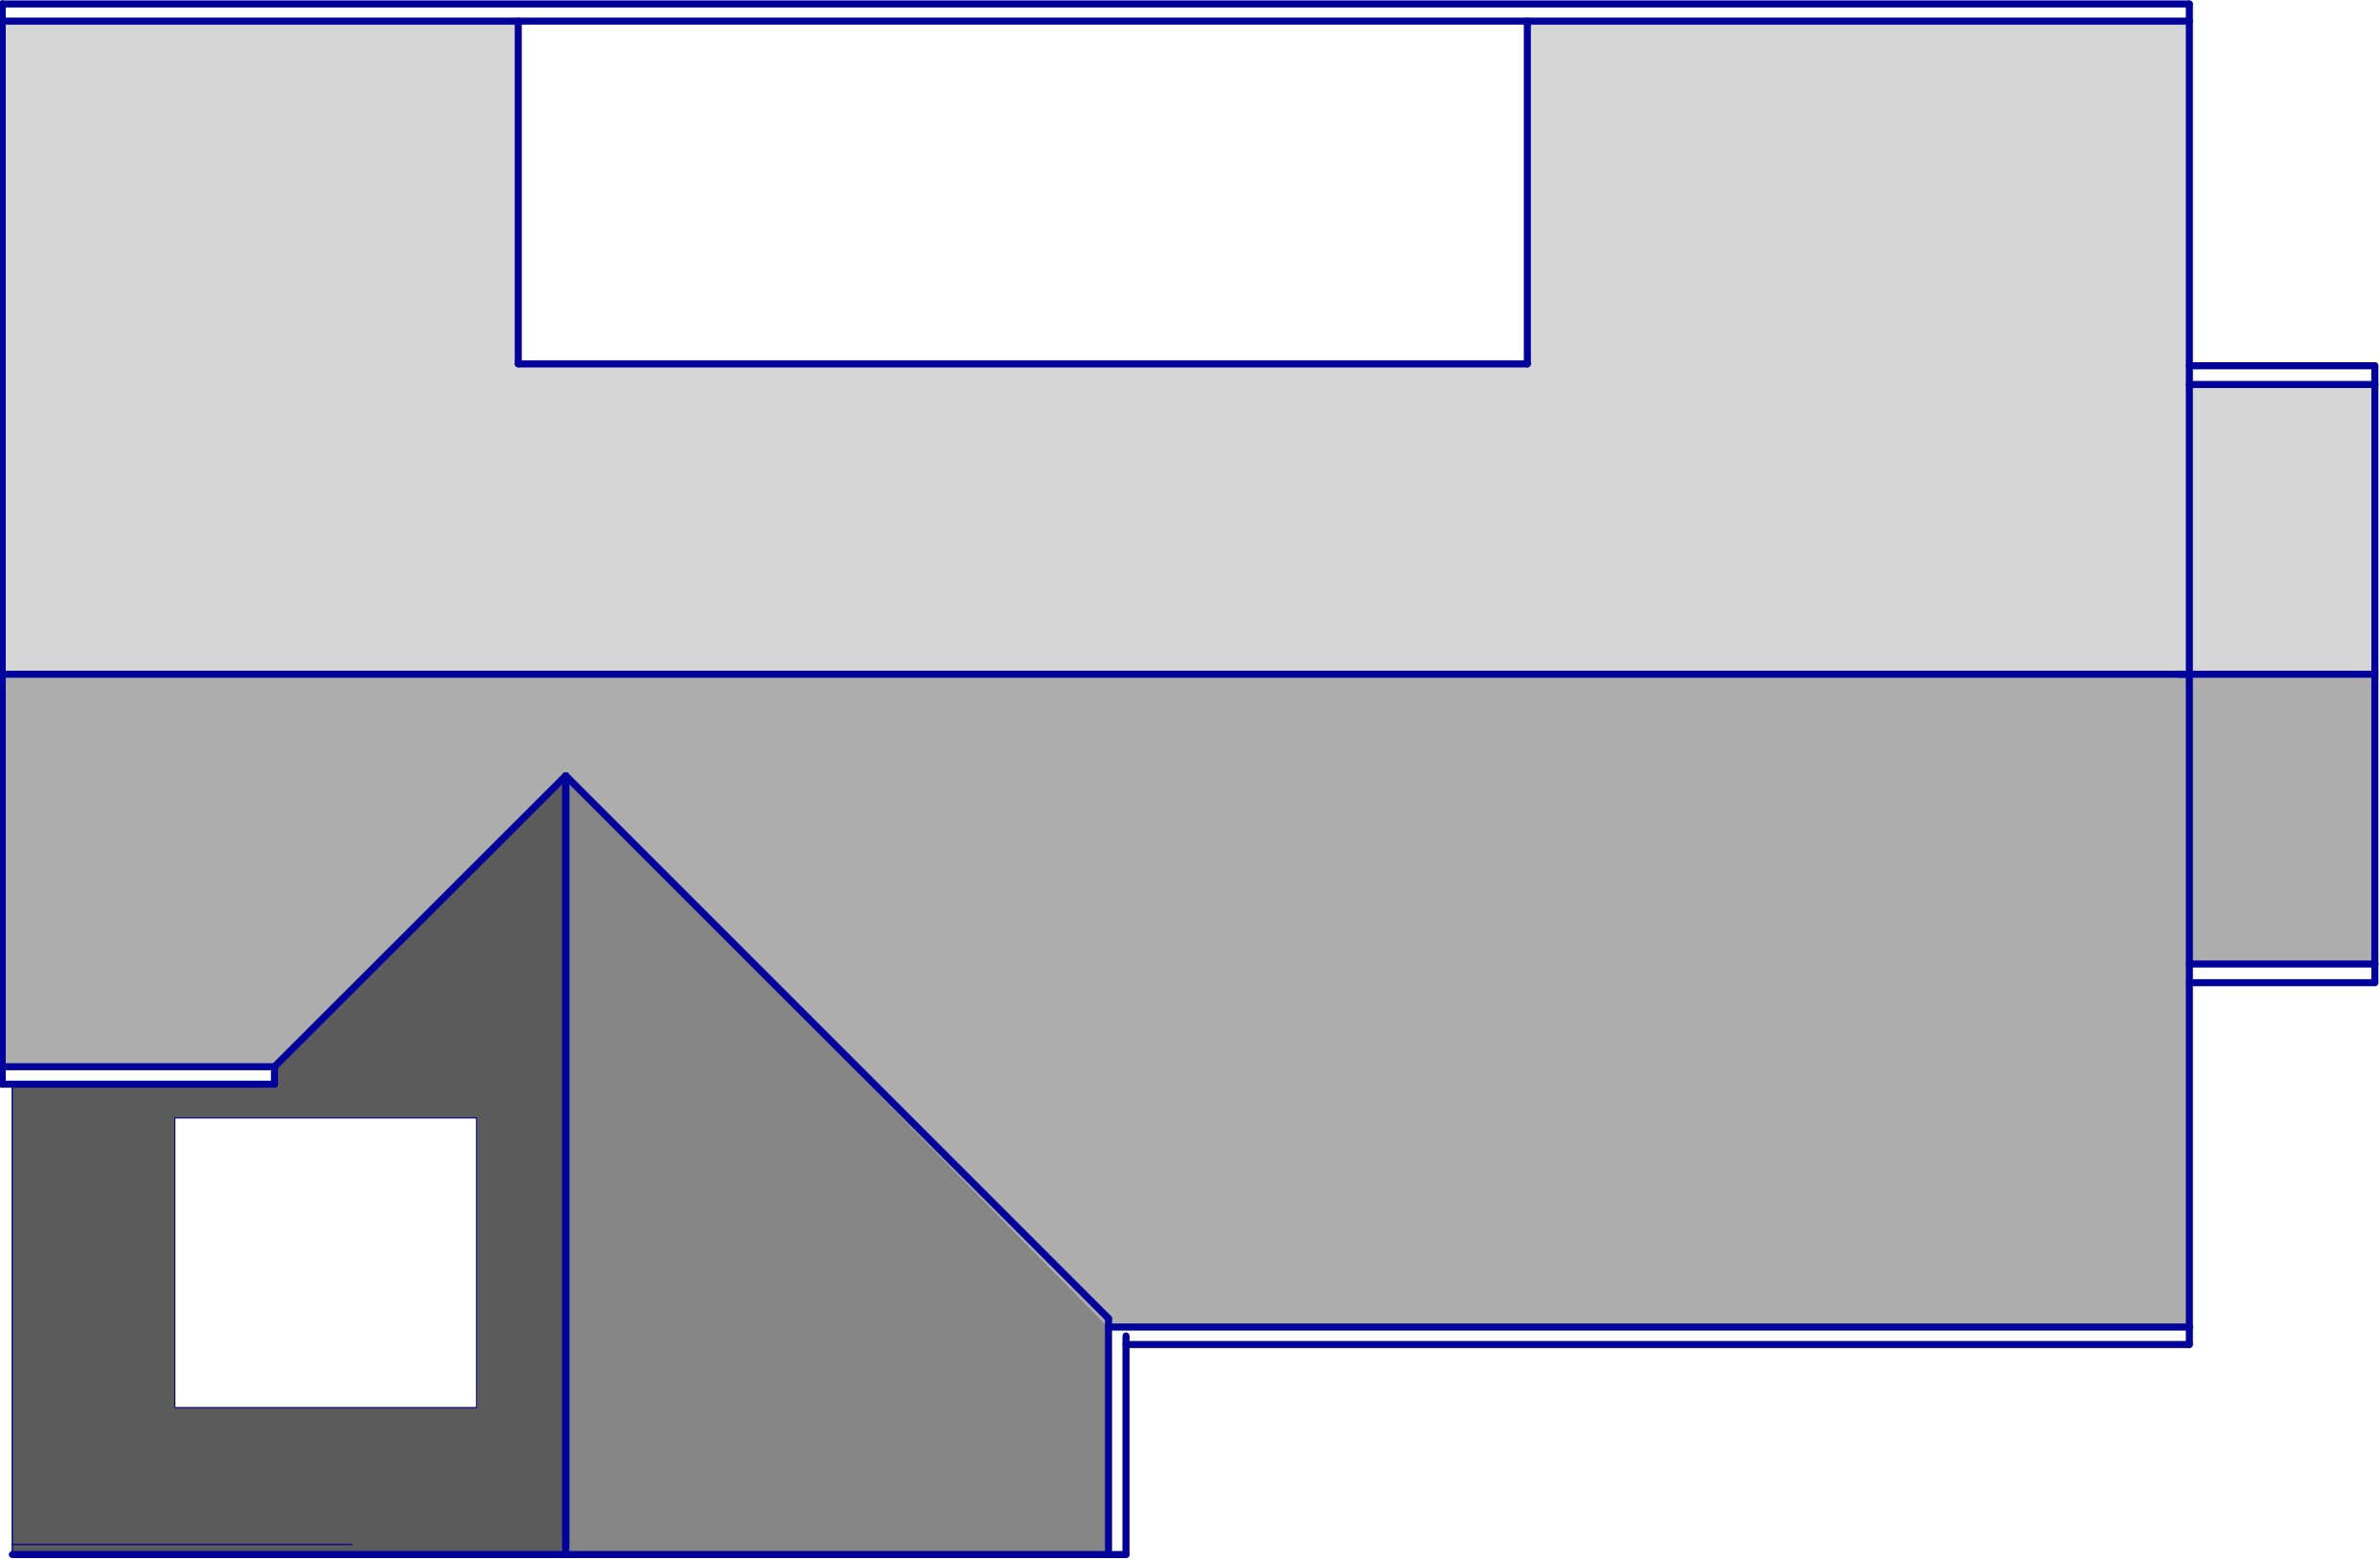

PROPOSED FIRST FLOOR

79 HALFORD ROAD
ICKENHAM



PLAN	Proposed Roof Plan
PROJECT	New House
General Notes: 1. All dimensions to be checked on site prior to construction any discrepancies should be reported to the Highford Design. 2. All dimensions are indicated on drawings as approximate only and are not to be used for construction. 3. All dimensions are indicated on drawings as approximate only and are not to be used for construction. 4. All dimensions are indicated on drawings as approximate only and are not to be used for construction. 5. All dimensions are indicated on drawings as approximate only and are not to be used for construction. 6. All dimensions are indicated on drawings as approximate only and are not to be used for construction. 7. All dimensions are indicated on drawings as approximate only and are not to be used for construction. 8. All dimensions are indicated on drawings as approximate only and are not to be used for construction. 9. All dimensions are indicated on drawings as approximate only and are not to be used for construction. 10. All dimensions are indicated on drawings as approximate only and are not to be used for construction.	

DWG No	06	Date: November 2024
Project:	79 Halford Road	Scale: 1:50 @ A1
Checked:	AW	Drawing Title: ROOF PLAN
Job No:	437	

HIGHFORDDESIGN
27 BELLAMY CLOSE, ICKENHAM, MIDDLESEX, UB10 8SU
email: info@highforddesign.co.uk - web: www.highforddesign.co.uk
telephone: 01895 622575 - mobile: 07557 390205