



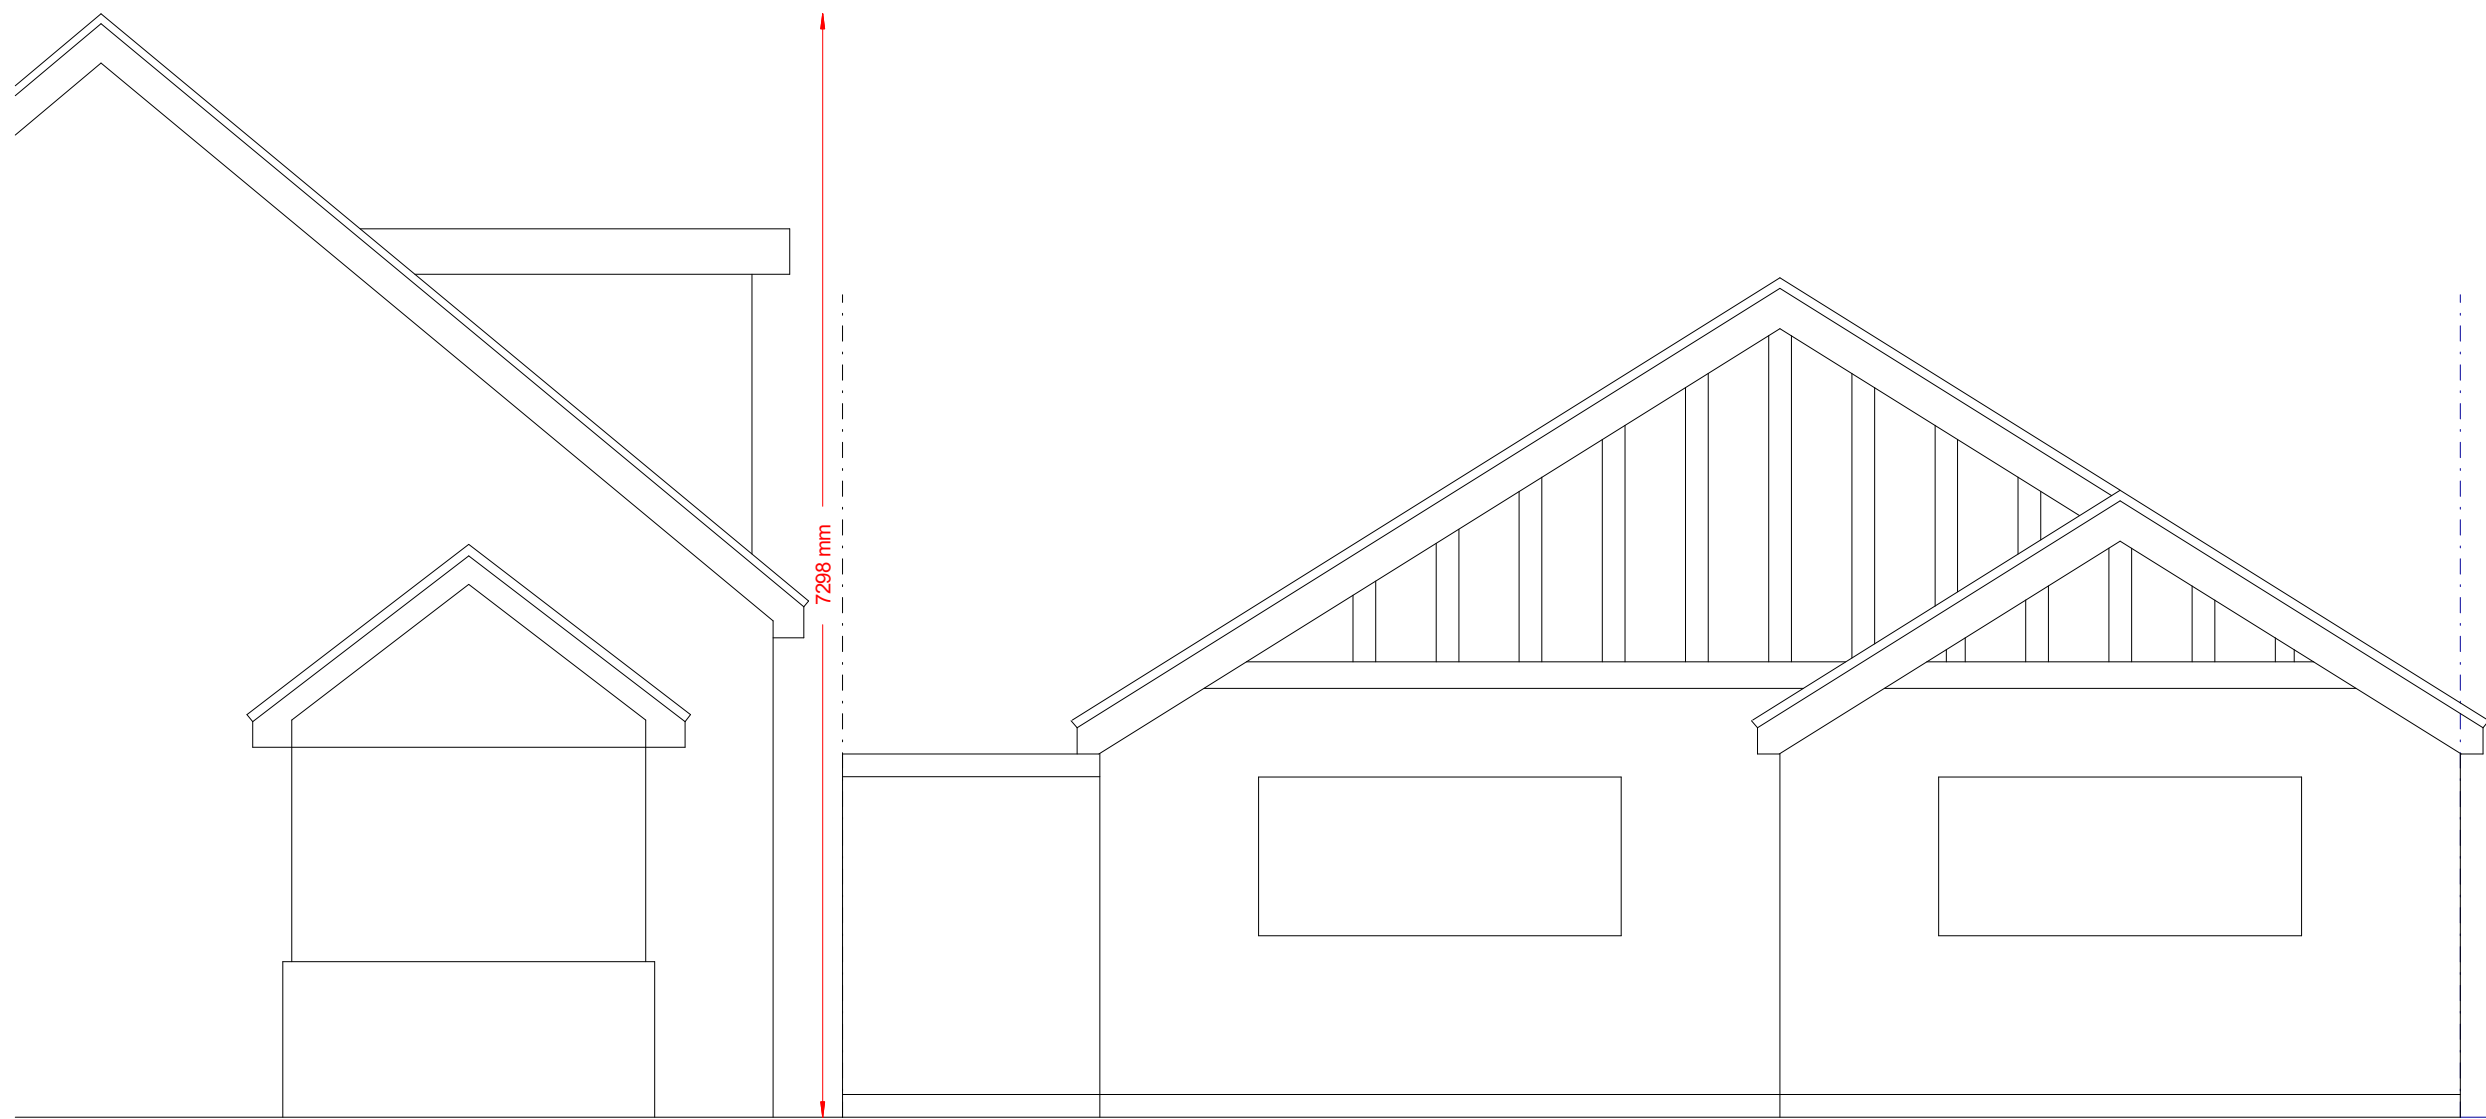


No 75

No 77

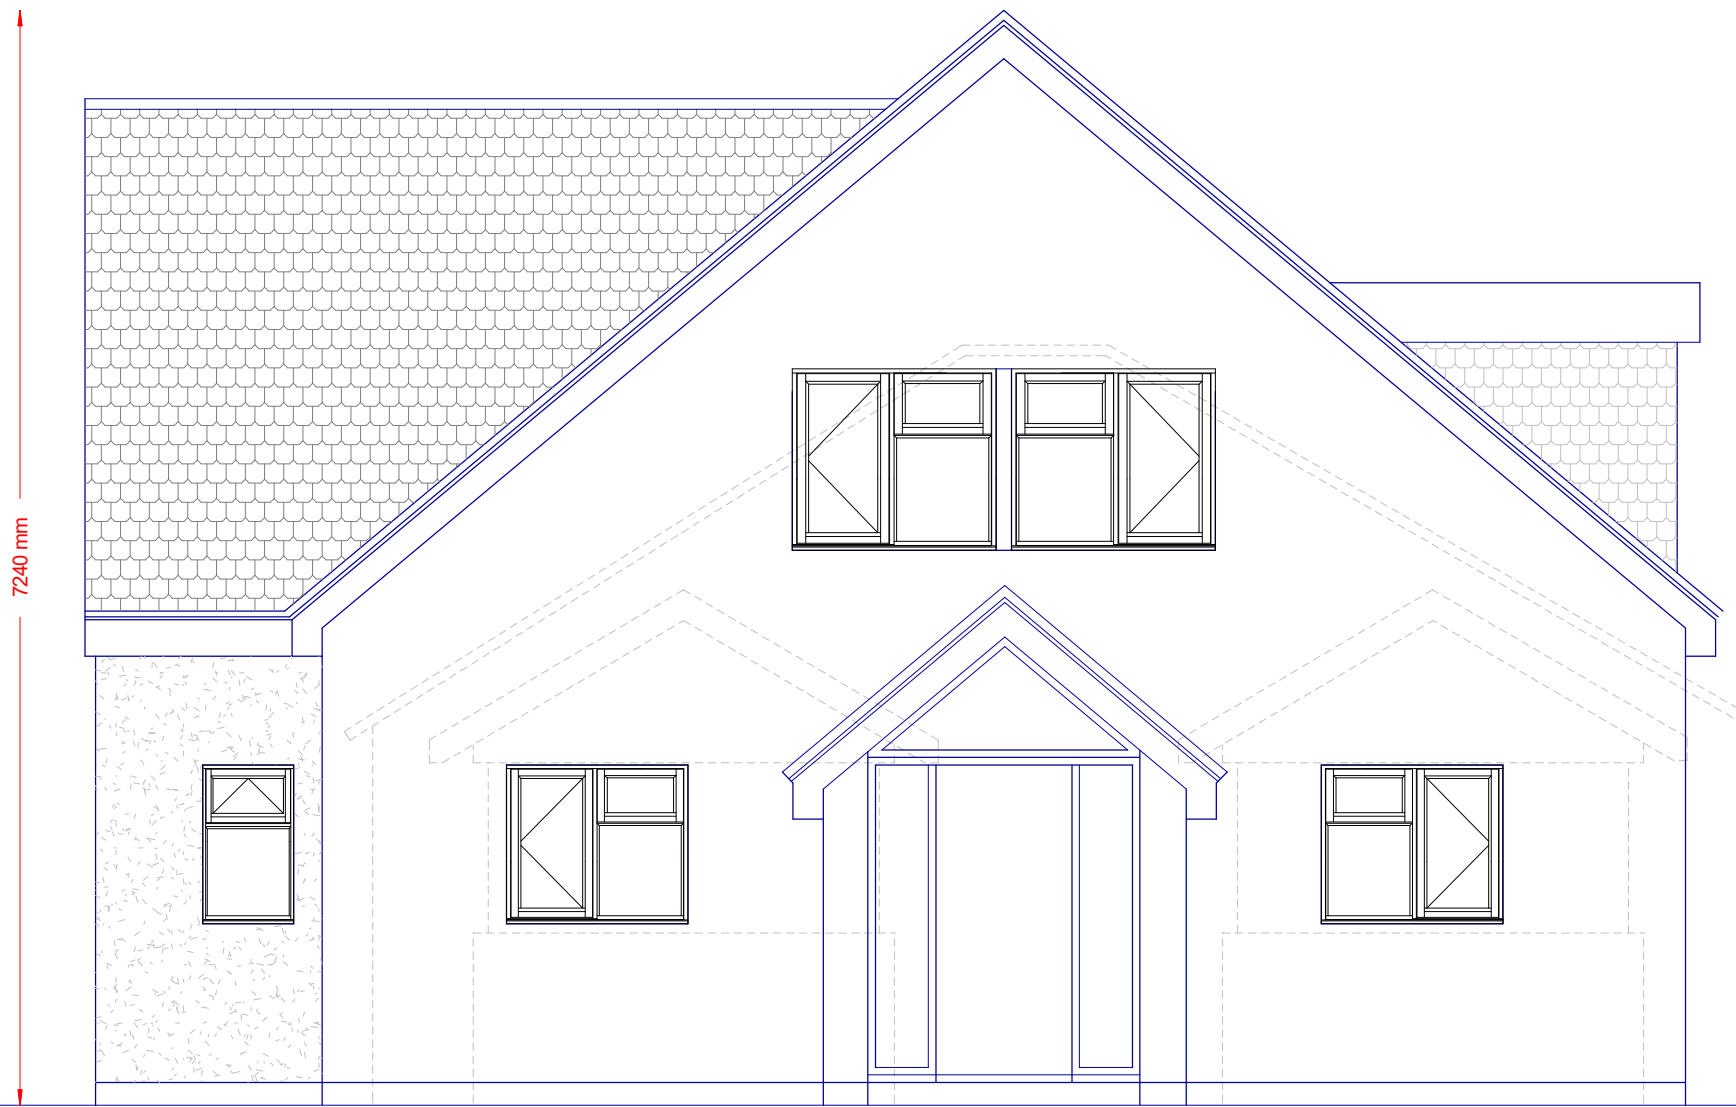

PROPOSED FRONT ELEVATION

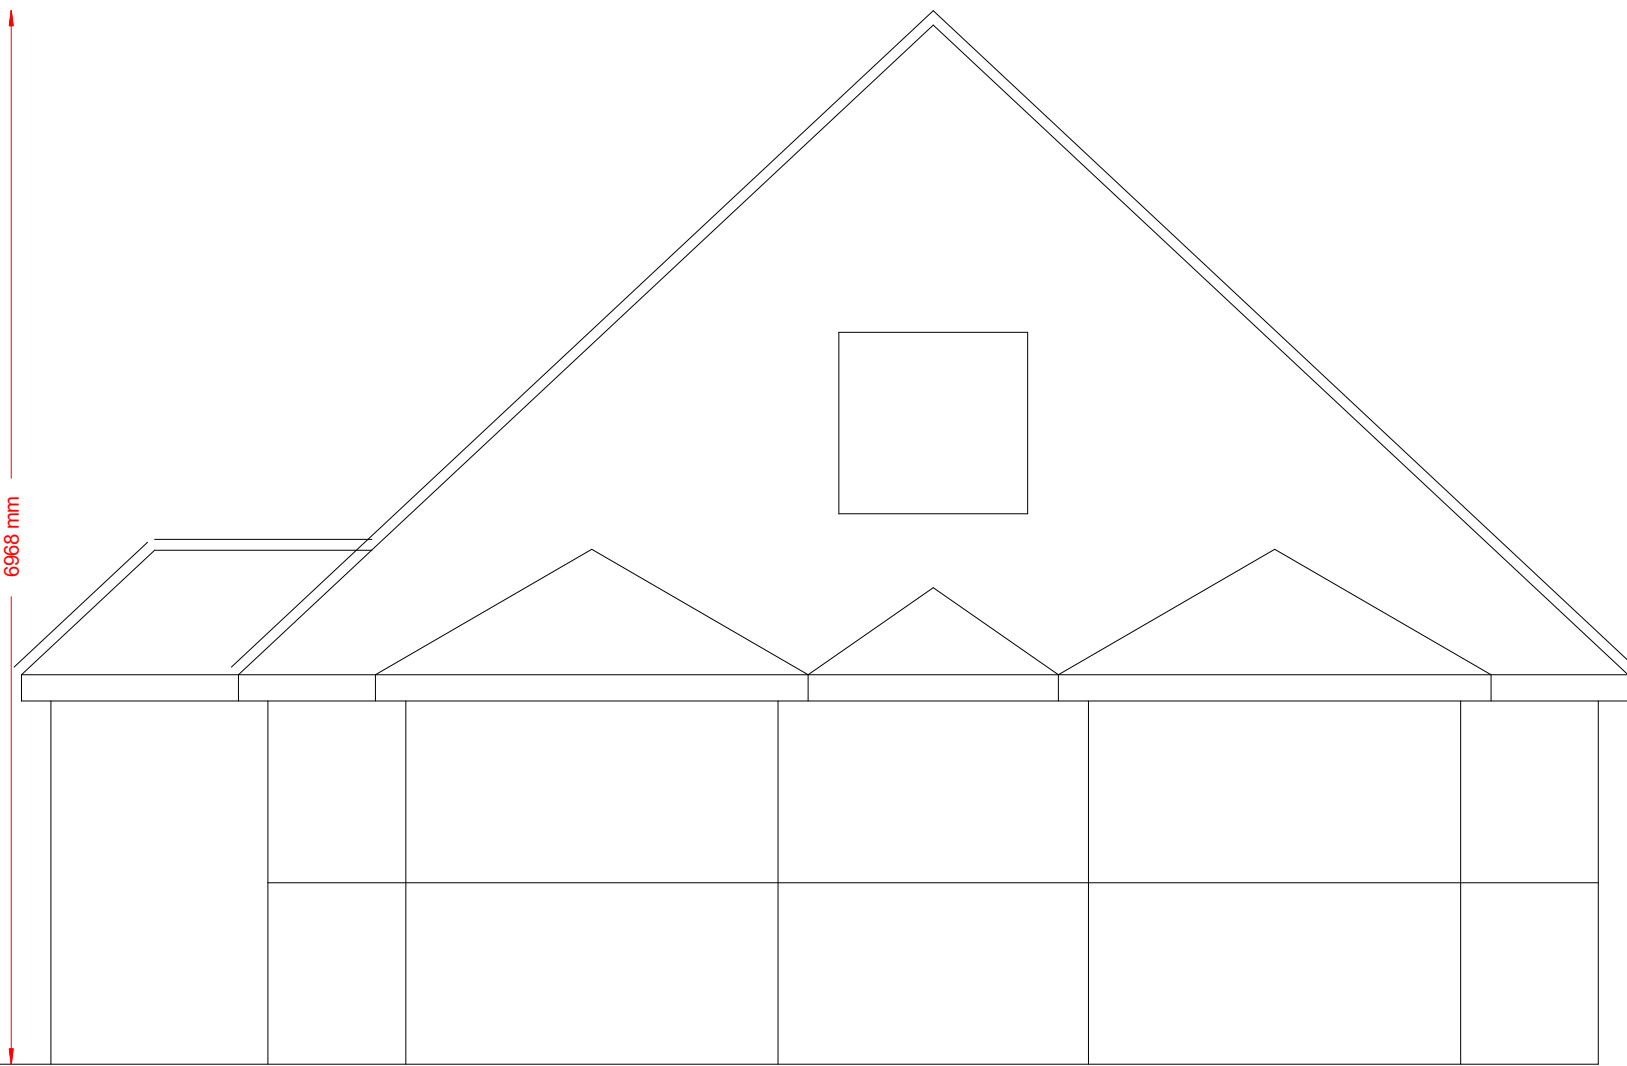

No 81

79 HALFORD ROAD  
ICKENHAM

SCALE BAR  
0 1m 2m 3m 4m 5m  
SCALE 1:50

PLAN  
PROJECT  
Proposed Street Scene  
New House

General Notes:  
1. All dimensions to be checked on site prior to construction any discrepancies should be reported to the highford design  
2. All drawings are indicative of architect's visual requirements only and show design intent only  
DWG No  
08  
Rev: -

Date: March 2024  
Project: 79 Halford Road  
Scale: 1:50 @ A1  
Checked: AW  
Drawing Title: Street Scene  
Job No: 437

**HIGHFORDDESIGN**  
27 BELLAMY CLOSE, ICKENHAM, MIDDLESEX, UB10 8SJ  
email: info@highforddesign.co.uk - web: www.highforddesign.co.uk  
telephone: 01895 622575 - mobile: 07557 390205