


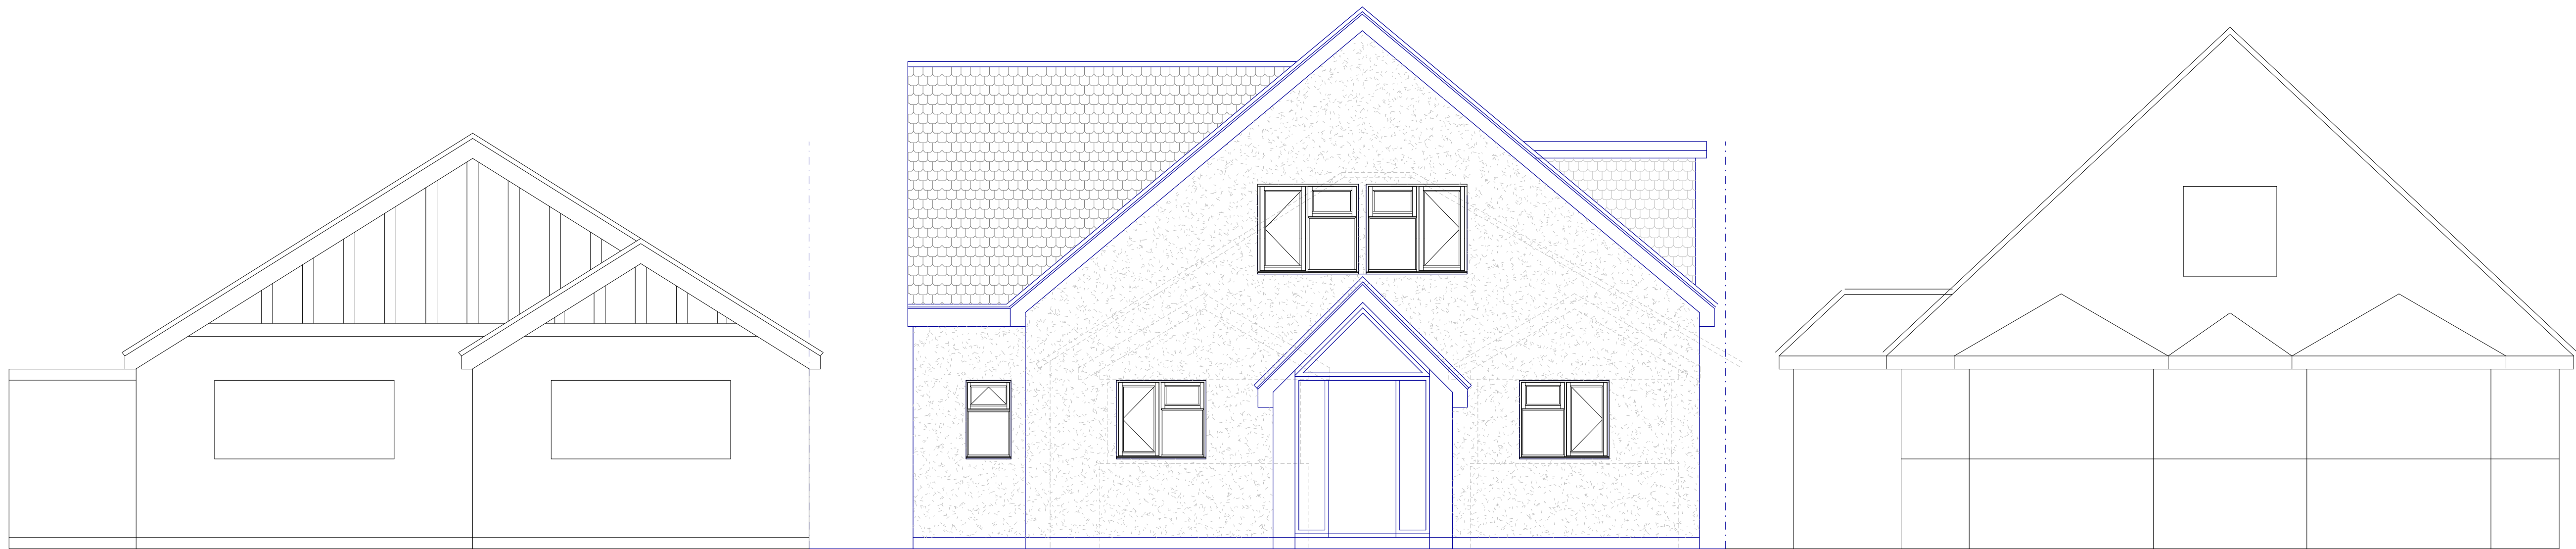

No 77

PROPOSED FRONT ELEVATION

No 81

79 HALFORD ROAD
ICKENHAM

SCALE BAR
0 1m 2m 3m 4m 5m
SCALE 1:50

PLAN

PROJECT

Proposed Street Scene

New House

General Notes:
1. All dimensions to be checked on site prior to construction any discrepancies should be reported to the highford design.
2. All drawings are indicative of architect's vision and requirements only and shall not be used for construction.
DWG No
08
Rev: -

Date: March 2024
Project: 79 Halford Road
Scale: 1:50 @ A1
Checked: AW
Drawing Title: Street Scene
Job No: 437

HIGHFORDDESIGN
27 BELLAMY CLOSE, ICKENHAM, MIDDLESEX, UB10 8SJ
email: info@highforddesign.co.uk - web: www.highforddesign.co.uk
telephone: 01895 622575 - mobile: 07557 390205