



rev	description	date
C	Revision following Planning response	04/12/2018

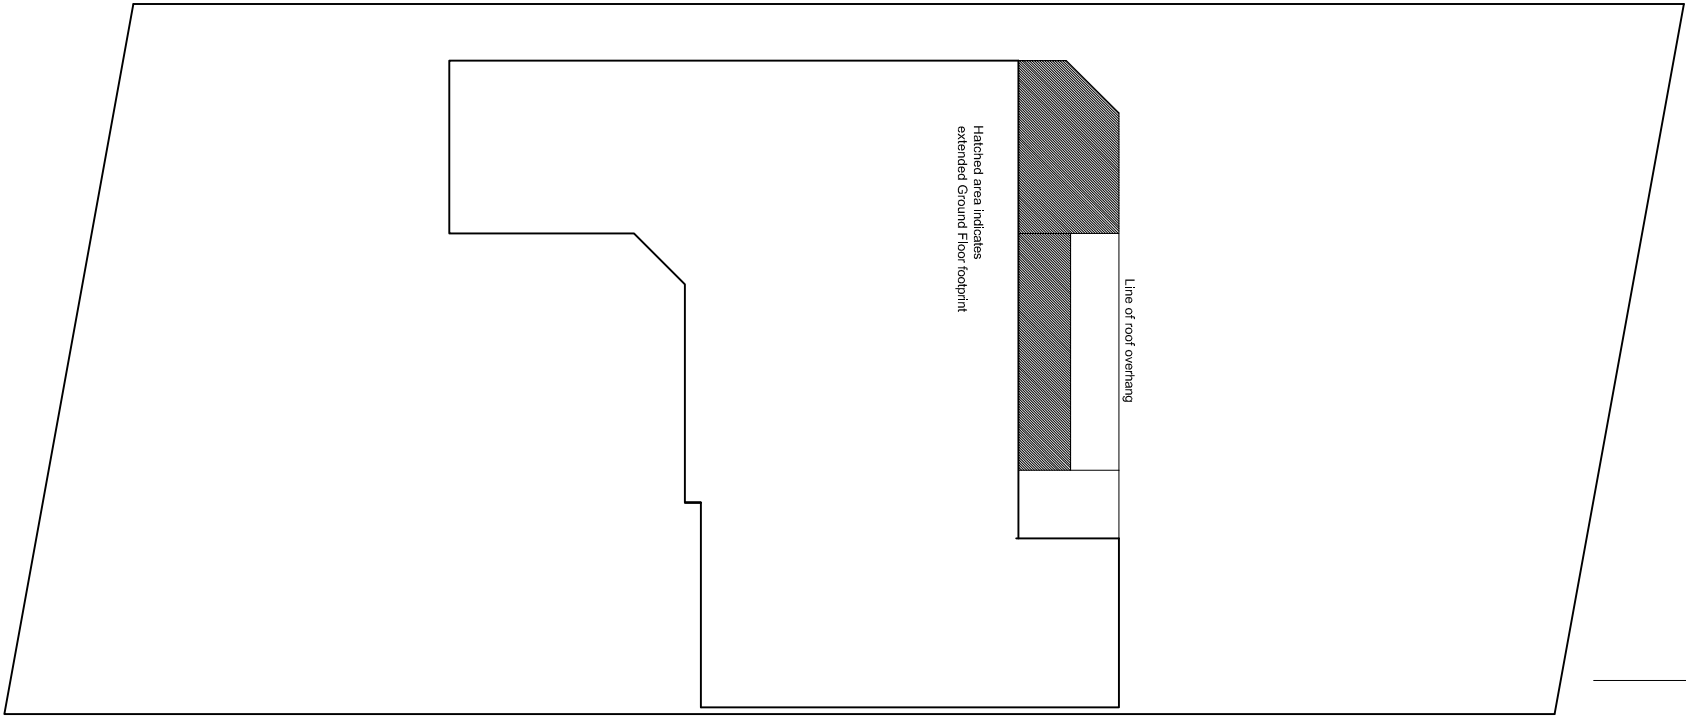

Site plan scale 1/200

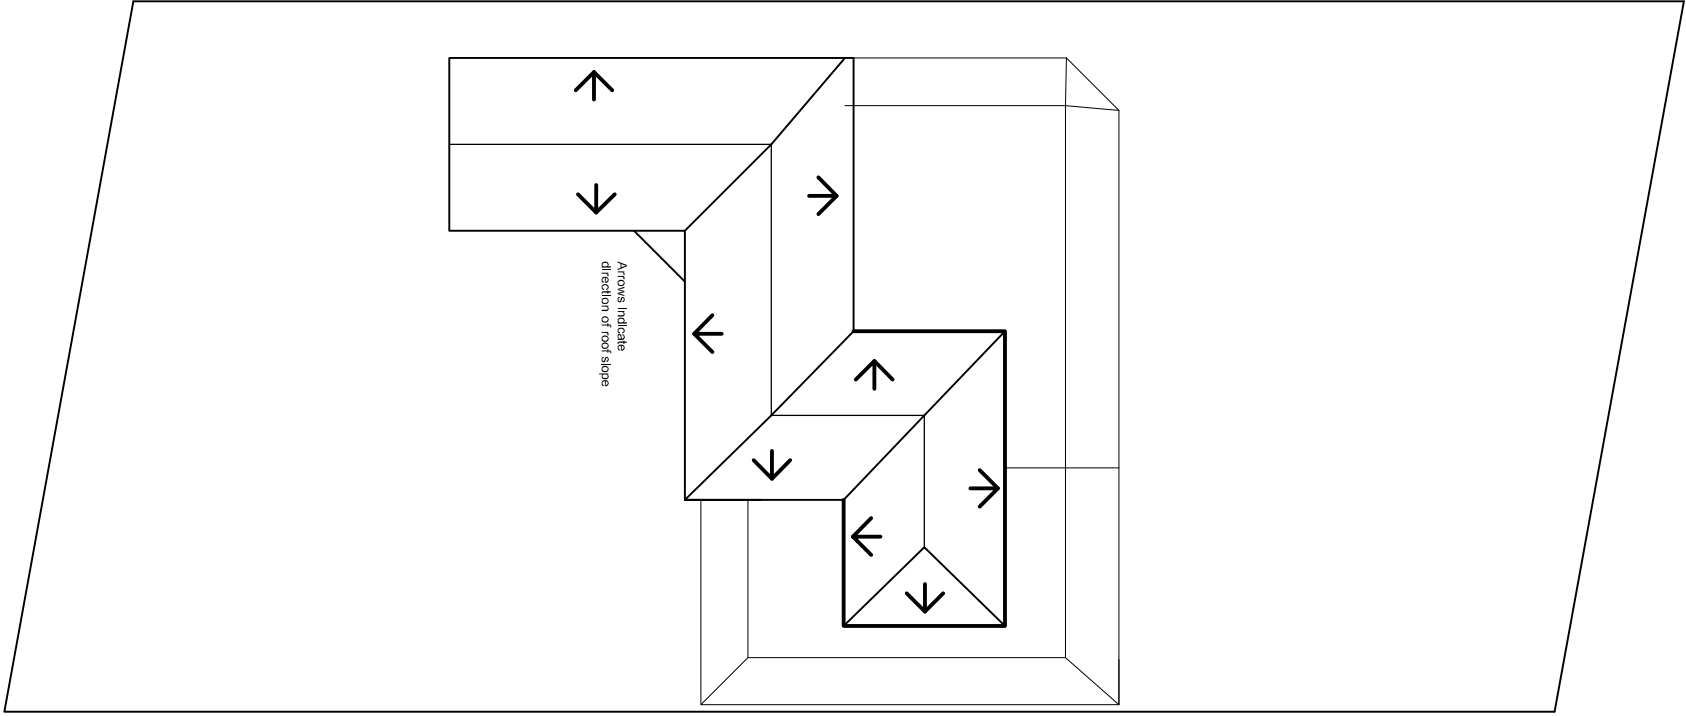

Roof plan scale 1/200

alterations and extension to
172 Church Road
Hayes UB3 2LS
for MR A Chauhan

Site and Roof plan

drg. no.		rev.
C121(90)01		C
scale	date	ref
1/200 @ A3	Jan '18	mac

MAC

architects & design consultants

118 South Knighton Road
leicester LE2 3LQ
tel: 0116 2708599 mob: 07739663249
collins.knighton@btinternet.com