


Proposed Ground Floor Plan

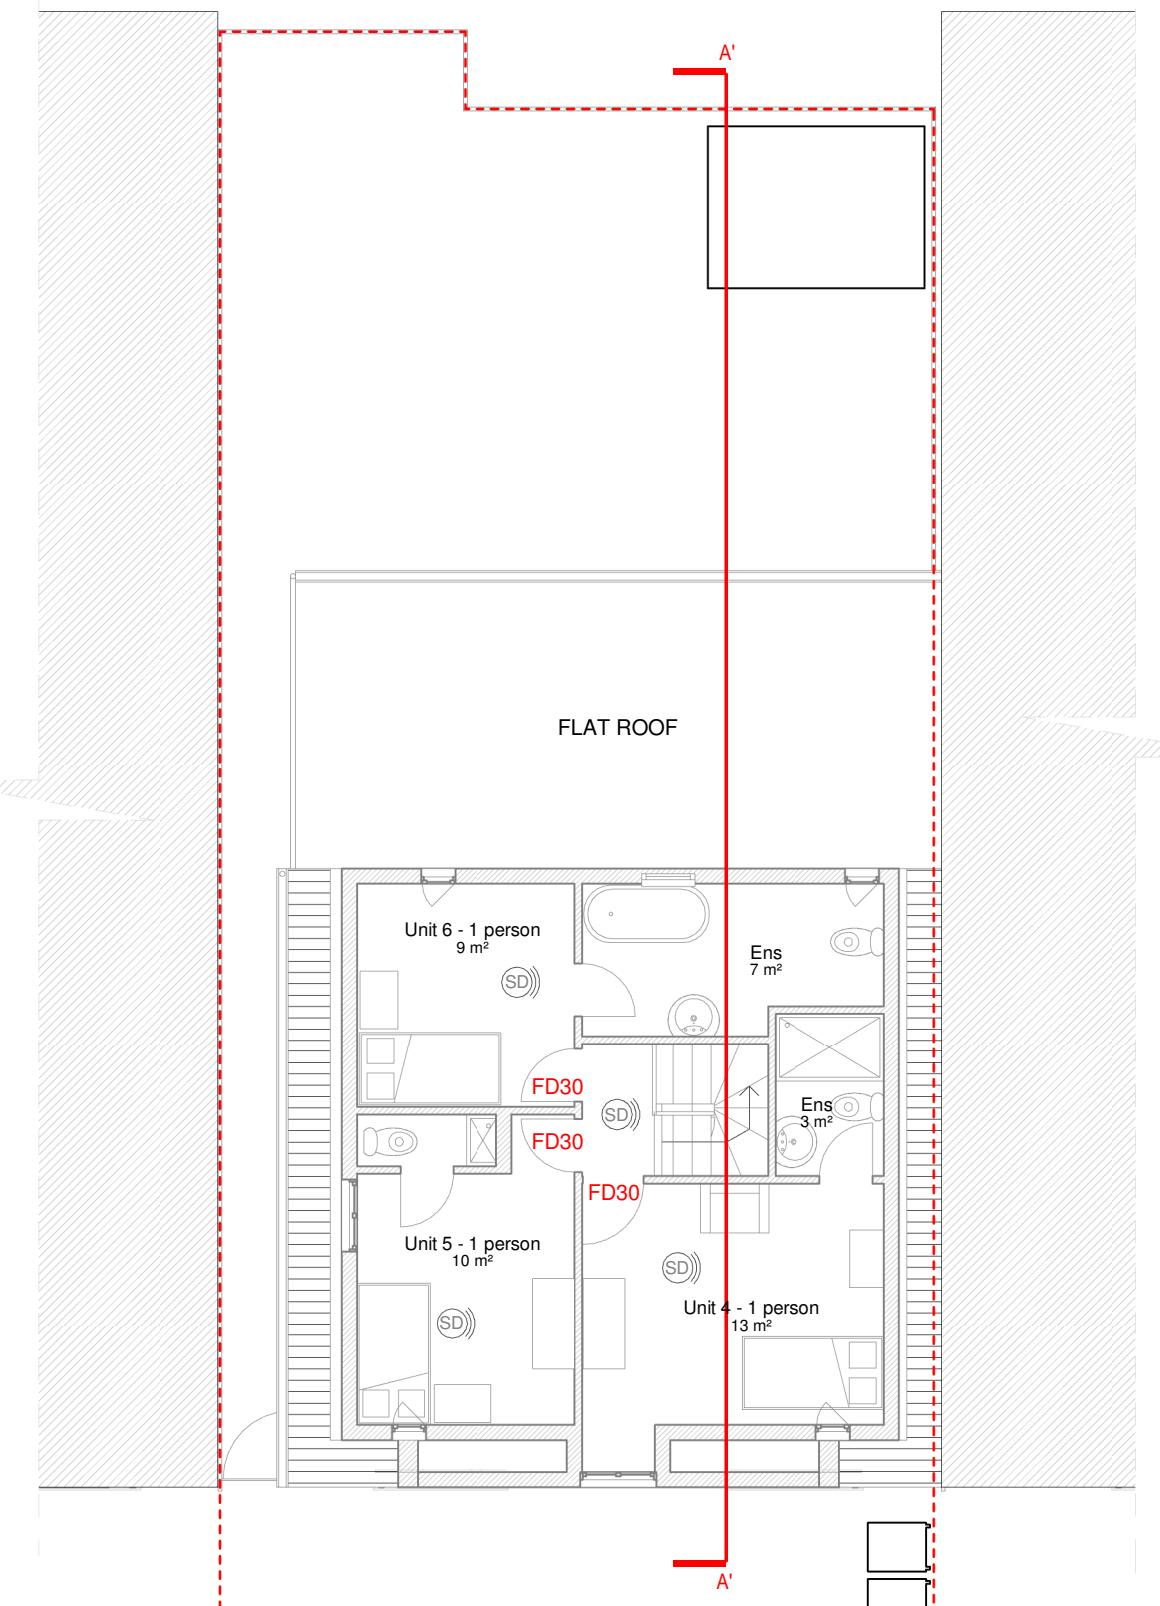

Proposed First Floor Plan

 SMOKE DETECTOR
WITH ALARM SOUNDER

 HEAT DETECTOR WITH ALARM SOUNDER

FD30 FIRE RATED DOOR (30 min)
FB FIRE BLANKET

EXCEL® Planning

Tel: 020 3576 0996
Email: info@excelplanning.co.uk

ADDRESS

Leederville, Uxbridge Road, London UB10 0PL

0 1 2 5m 1:100@A3

SHEET N.

2000


DRAWING TITLE

DATE: 17/05/2023 SCALE 1 : 100 @ A3

Copyright in the design and this drawing is the property of Excel Planning Ltd. Production in whole or in part is forbidden without written permission of Excel Planning Ltd. This drawing must be read in conjunction with all other relevant calculations and drawings.

Planning Ltd accepts no liability for any expense, loss or damage of whatsoever nature and however arising from any variation which has not been referred to them and their approval obtained.

*not scale from this drawing, only figured dimensions are to be used.
dimensions to be cross-checked on-site prior to manufacture and construction.
any discrepancies to be reported to Excel Planning Ltd immediately.*

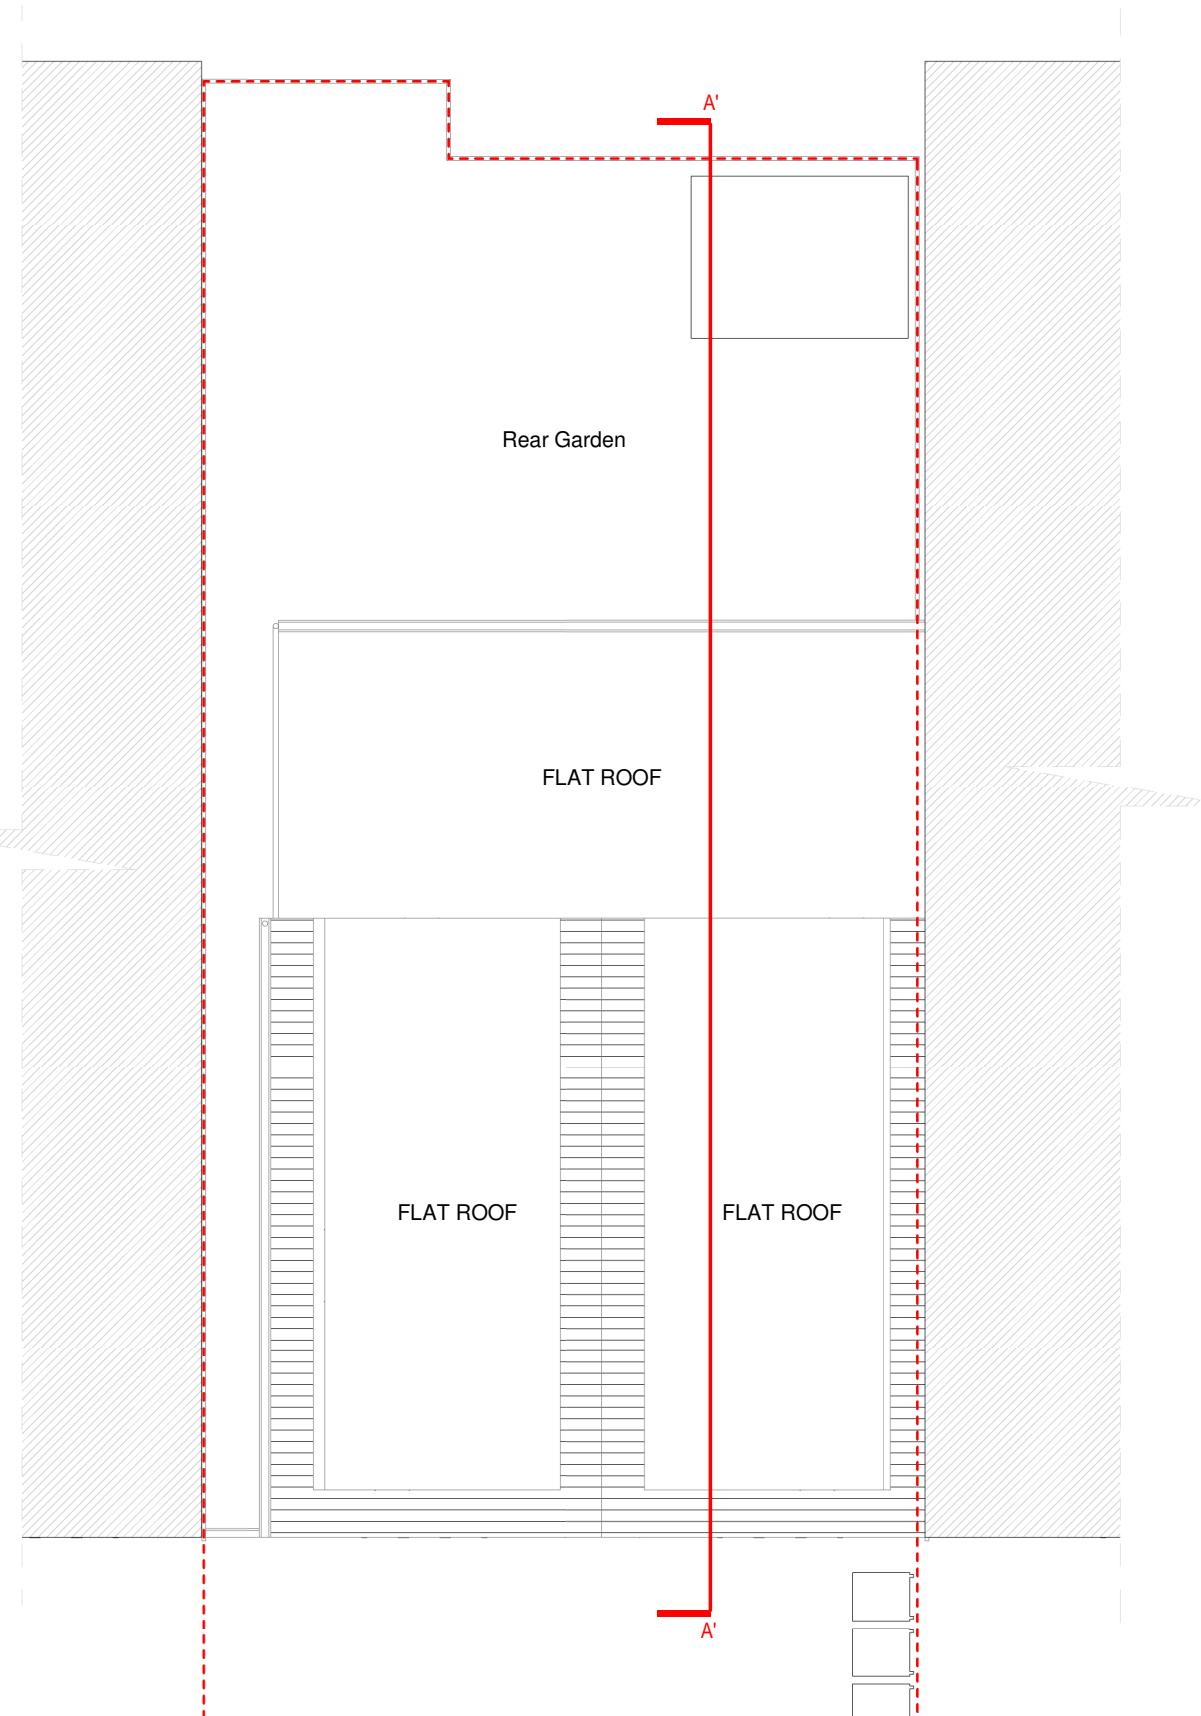

Proposed Roof Floor Plan

 SMOKE DETECTOR
WITH ALARM SOUNDER

 HEAT DETECTOR WITH
ALARM SOUNDER

FD30 FIRE RATED DOOR (30 min)
 FB FIRE BLANKET

| Revision | Revision Date |
|----------|---------------|
| | |
| | |
| | |
| | |
| | |
| | |

ADDRESS
 Leederville, Uxbridge Road, London UB10 0PL


0 1 2 5m 1:100@A3

SHEET N.
 2001
 DRAWING TITLE
 Proposed Floor Plans
 DATE: 17/05/2023 SCALE 1 : 100 @ A3


Copyright in the design and this drawing is the property of Excel Planning Ltd.
 Reproduction in whole or in part is forbidden without written permission of Excel Planning Ltd. This drawing must be read in conjunction with all other relevant documentation and drawings.

Excel Planning Ltd accepts no liability for any expense, loss or damage of whatsoever nature and however arising from any variation which has not been referred to them and their approval obtained.

Do not scale from this drawing, only figured dimensions are to be used.
 All dimensions to be cross-checked on-site prior to manufacture and construction.
 Any discrepancies to be reported to Excel Planning Ltd immediately.

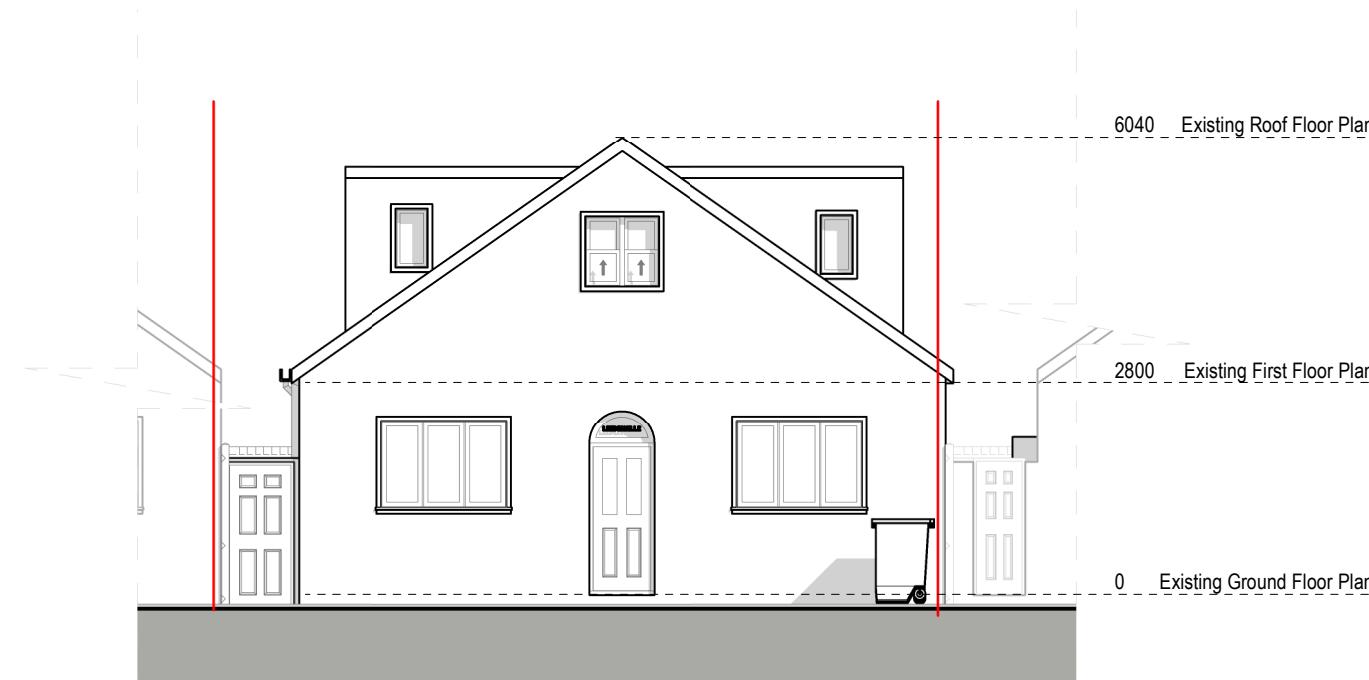


Proposed Front Elevation

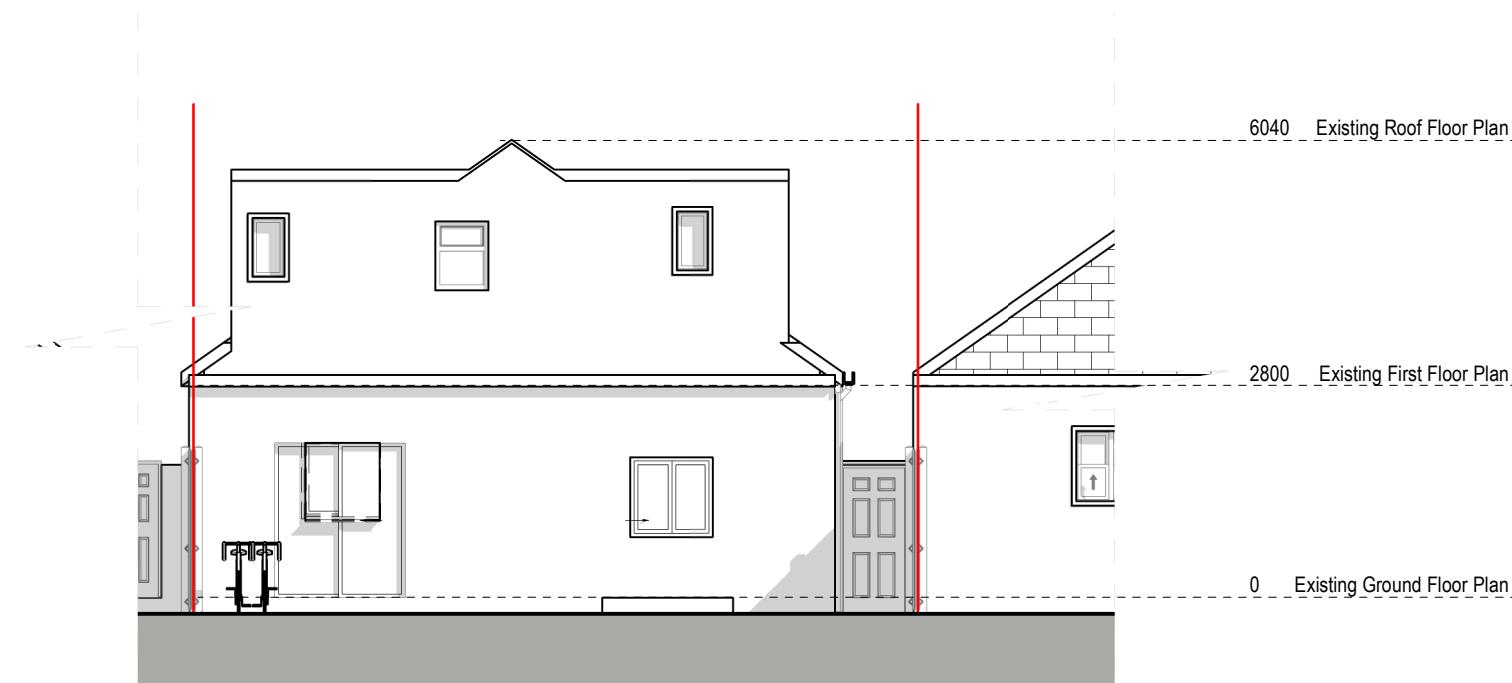


Proposed Rear Elevation

| Revision | Revision Date |
|----------|---------------|
| | |
| | |
| | |
| | |
| | |
| | |

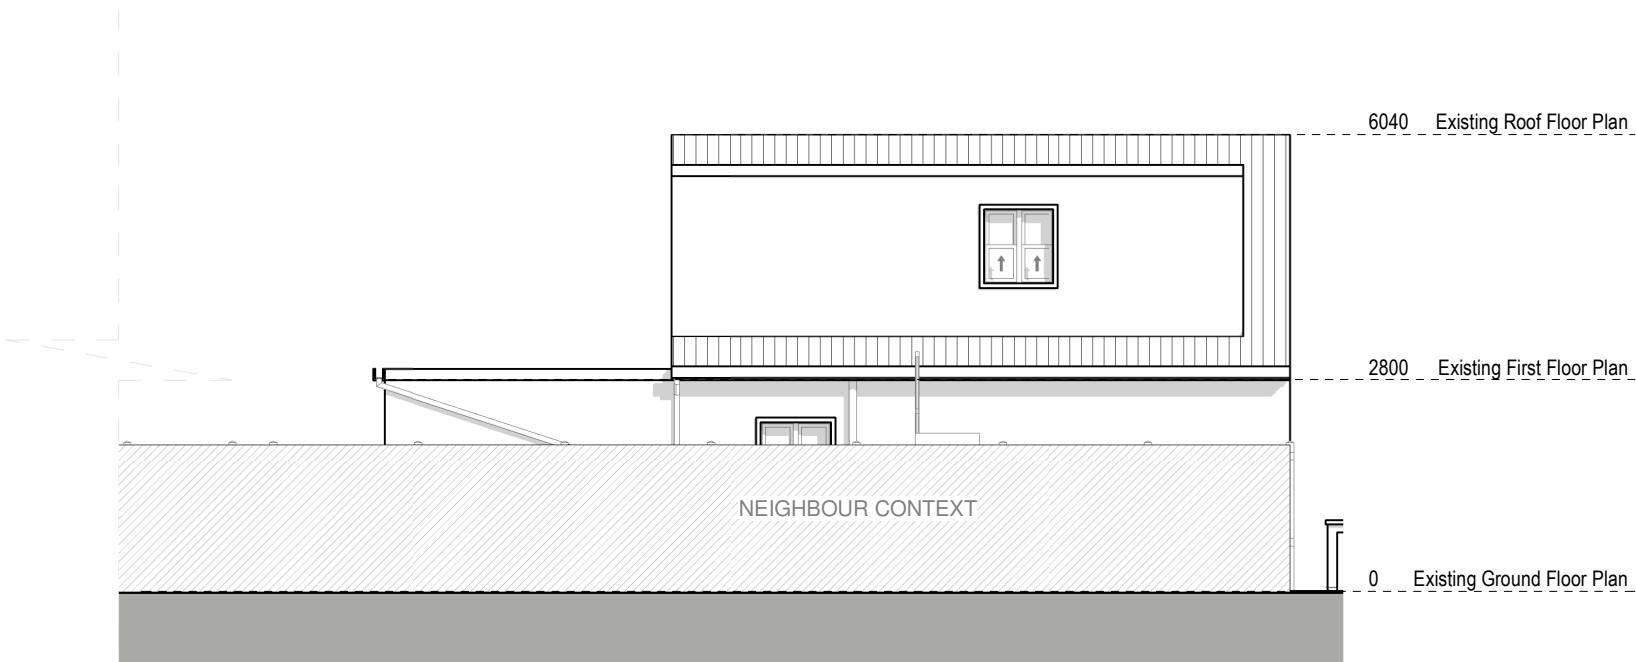


Proposed Left Elevation

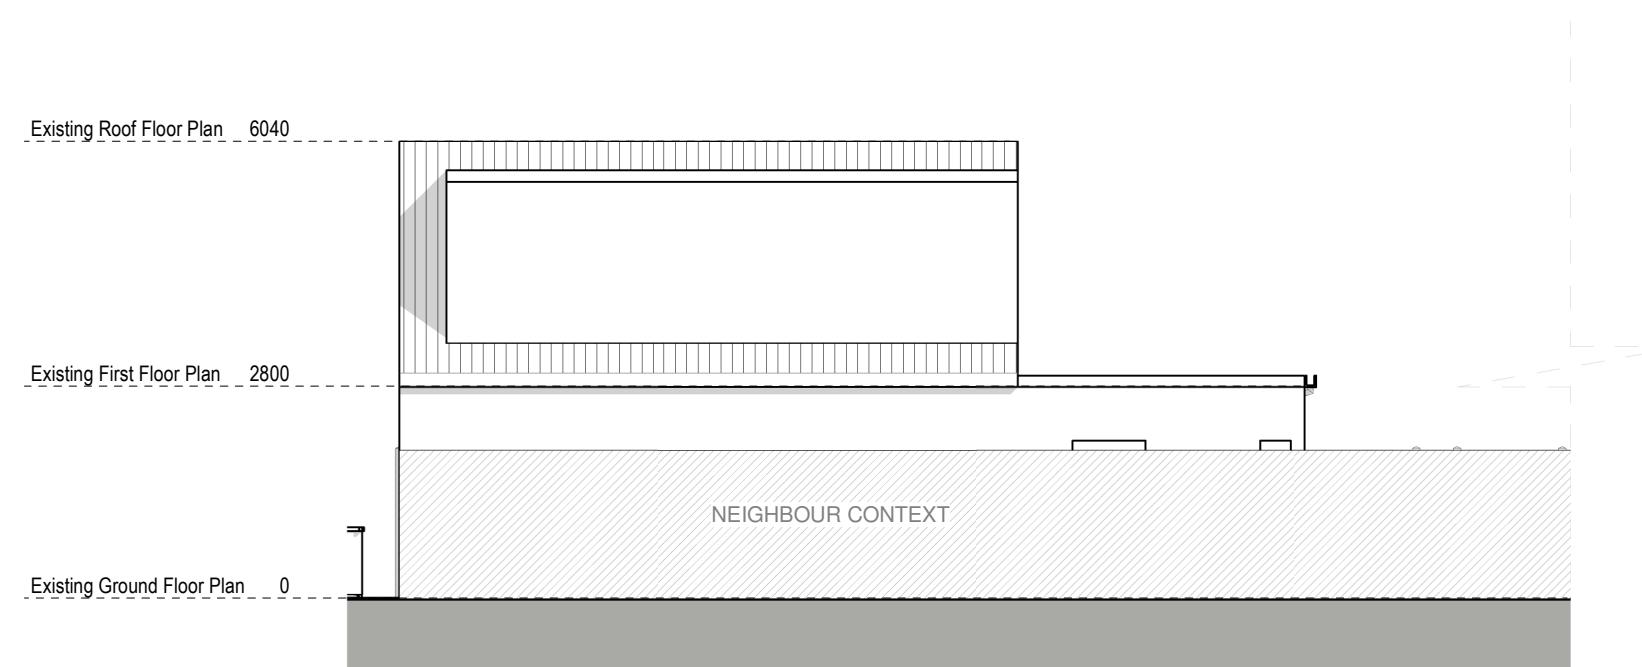

Proposed Right Elevation

| Revision | Revision Date |
|----------|---------------|
| | |
| | |
| | |
| | |
| | |
| | |

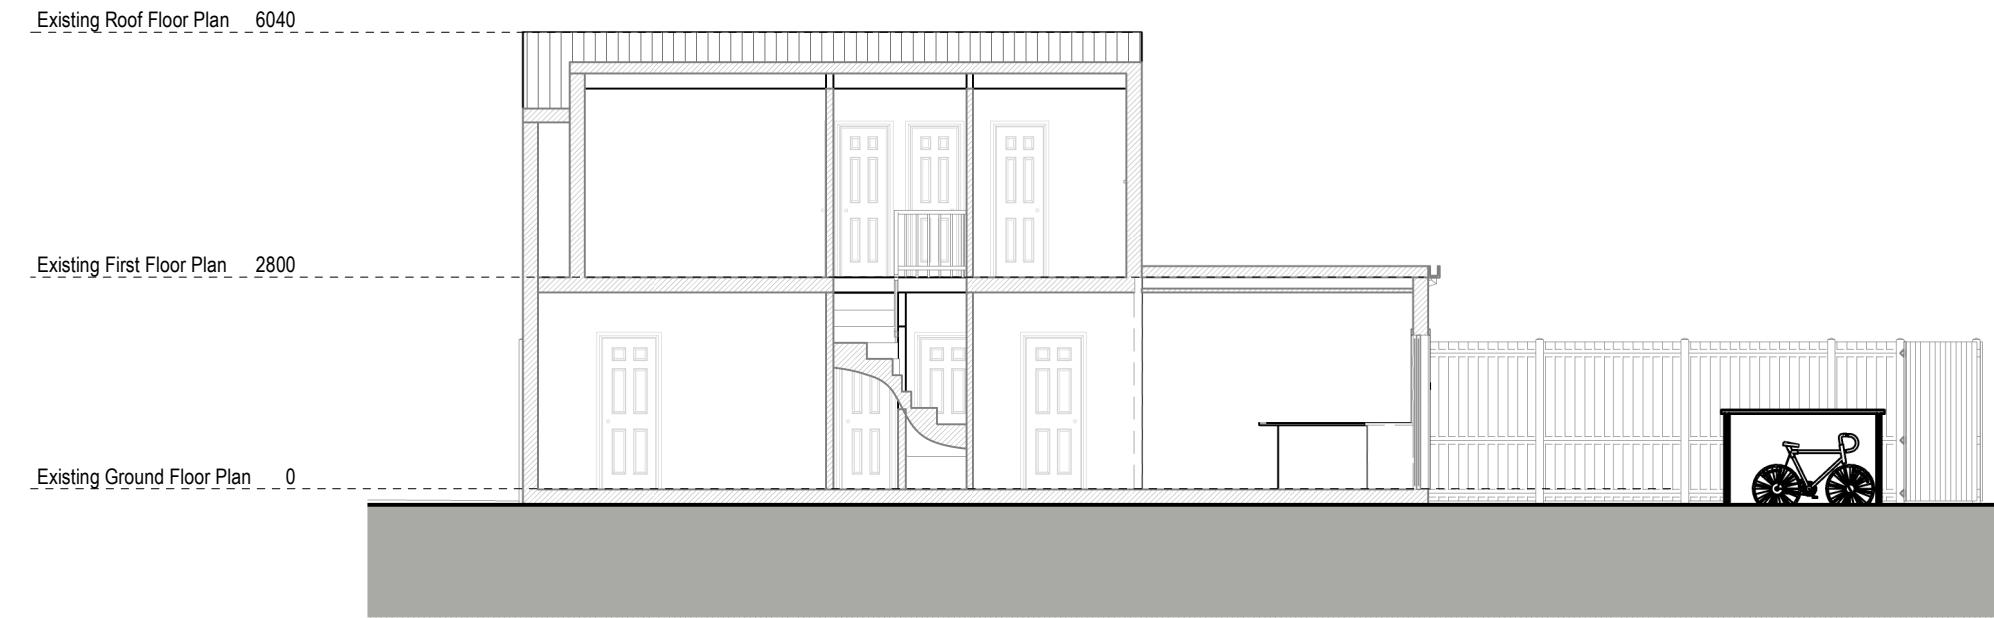

Proposed Section A-A

| Revision | Revision Date |
|----------|---------------|
| | |
| | |
| | |
| | |
| | |
| | |

ADDRESS
Leederville, Uxbridge Road, London UB10 0PL

0 1 2 5m 1:100@A3

SHEET N.
2004
DRAWING TITLE
Proposed Sections
DATE: 17/05/2023 SCALE 1 : 100 @ A3

Copyright in the design and this drawing is the property of Excel Planning Ltd.
Reproduction in whole or in part is forbidden without written permission of Excel Planning Ltd. This drawing must be read in conjunction with all other relevant documentation and drawings.

Excel Planning Ltd accepts no liability for any expense, loss or damage of whatsoever nature and however arising from any variation which has not been referred to them and their approval obtained.

Do not scale from this drawing, only figured dimensions are to be used.
All dimensions to be cross-checked on-site prior to manufacture and construction.
Any discrepancies to be reported to Excel Planning Ltd immediately.